


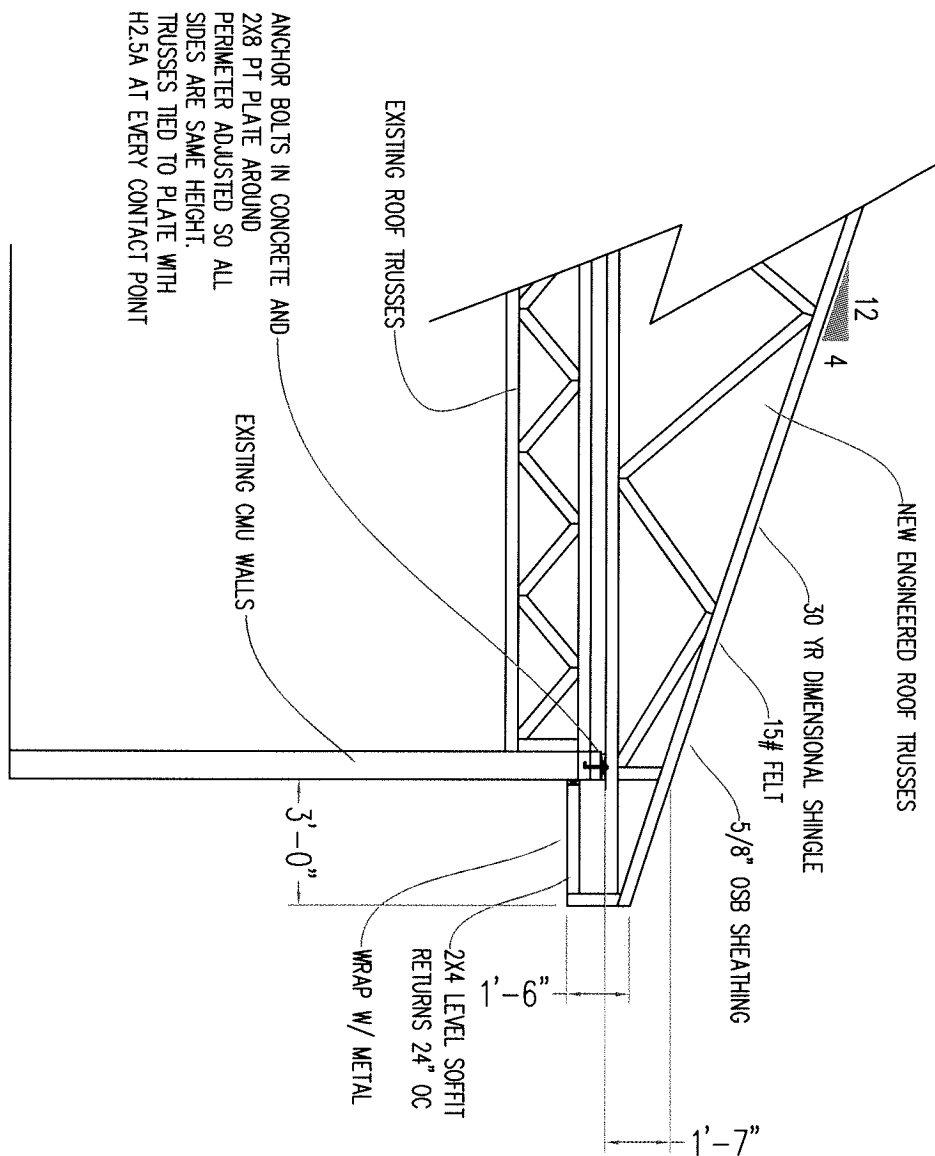

RECEIVED

JUL 29 2015
PLANNING &
DESIGN SERVICES


BRIGHT BUILT HOMES
DAVID BRIGHT
502-639-5319

NOTE:
BUILDER MUST VERIFY ALL
DIMENSIONS, DRAWINGS AND
CODE COMPLIANCE BEFORE
STARTING CONSTRUCTION

DATE	REVISION


**ELECTRIC LADYLAND
BUILDING SECTION**



HAWK DESIGN 502-548-2405

10/3/14
Scale: 1/4" = 1'0"
ERIC HAWKES
BS

158201515

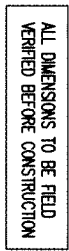


RP

15R20D1015

THE HEIGHT OF THIS SYMBOL, TO BE FIELD
 REFERENCED TO CORNER AT LITTLE
 IN FRONT OF THE BUILDING NEXT CORNER


LEFT ELEVATION
 1/8" = 10'

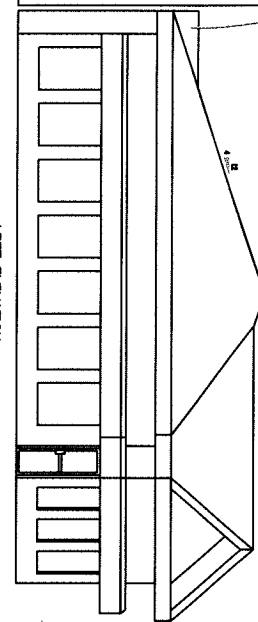

RECEIVED


JUL 29 2015
 PLANNING &
 DESIGN SERVICES

RIGHT ELEVATION
 1/8" = 10'

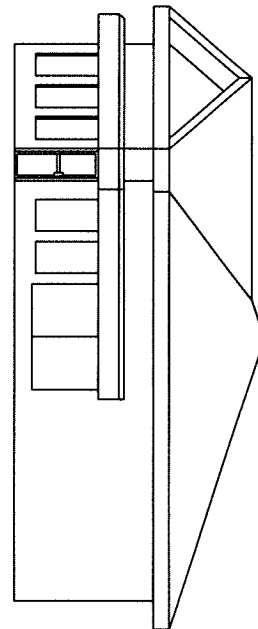

ALL DIMENSIONS TO BE FIELD
 VERIFIED BEFORE CONSTRUCTION

VIEW DIRECTLY IN FRONT OF ENTRANCE

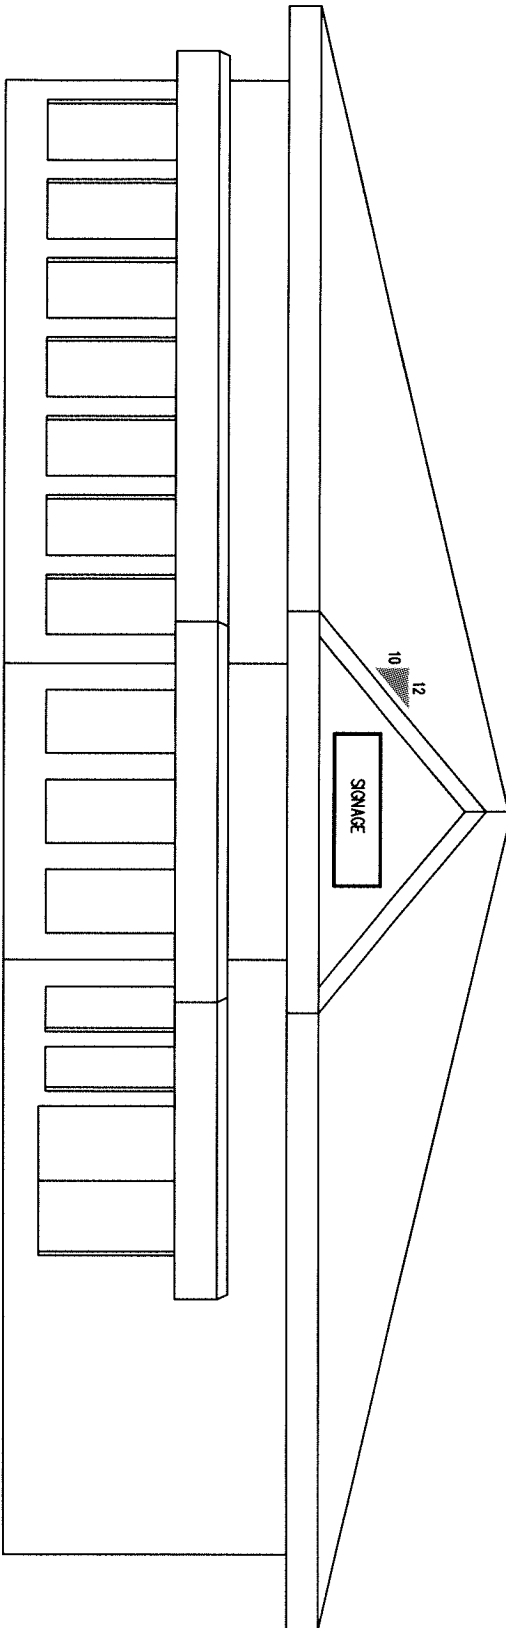


 BRIGHT BUILT HOMES
 DAVID BRIGHT
 502-639-5319

NOTE:
 BUILDER MUST VERIFY ALL
 DIMENSIONS, DRAWINGS AND
 CODE COMPLIANCE BEFORE
 STARTING CONSTRUCTION

DATE	REVISION

ELECTRIC LADYLAND
 ELEVATIONS



HAWK DESIGN 502-548-2405

10/3/14
 Scale: 1/4" = 1'0"
 ERIC HAWKES

E


158201015



RECEIVED

JUL 29 2015
PLANNING &
DESIGN SERVICES

15BROD1015

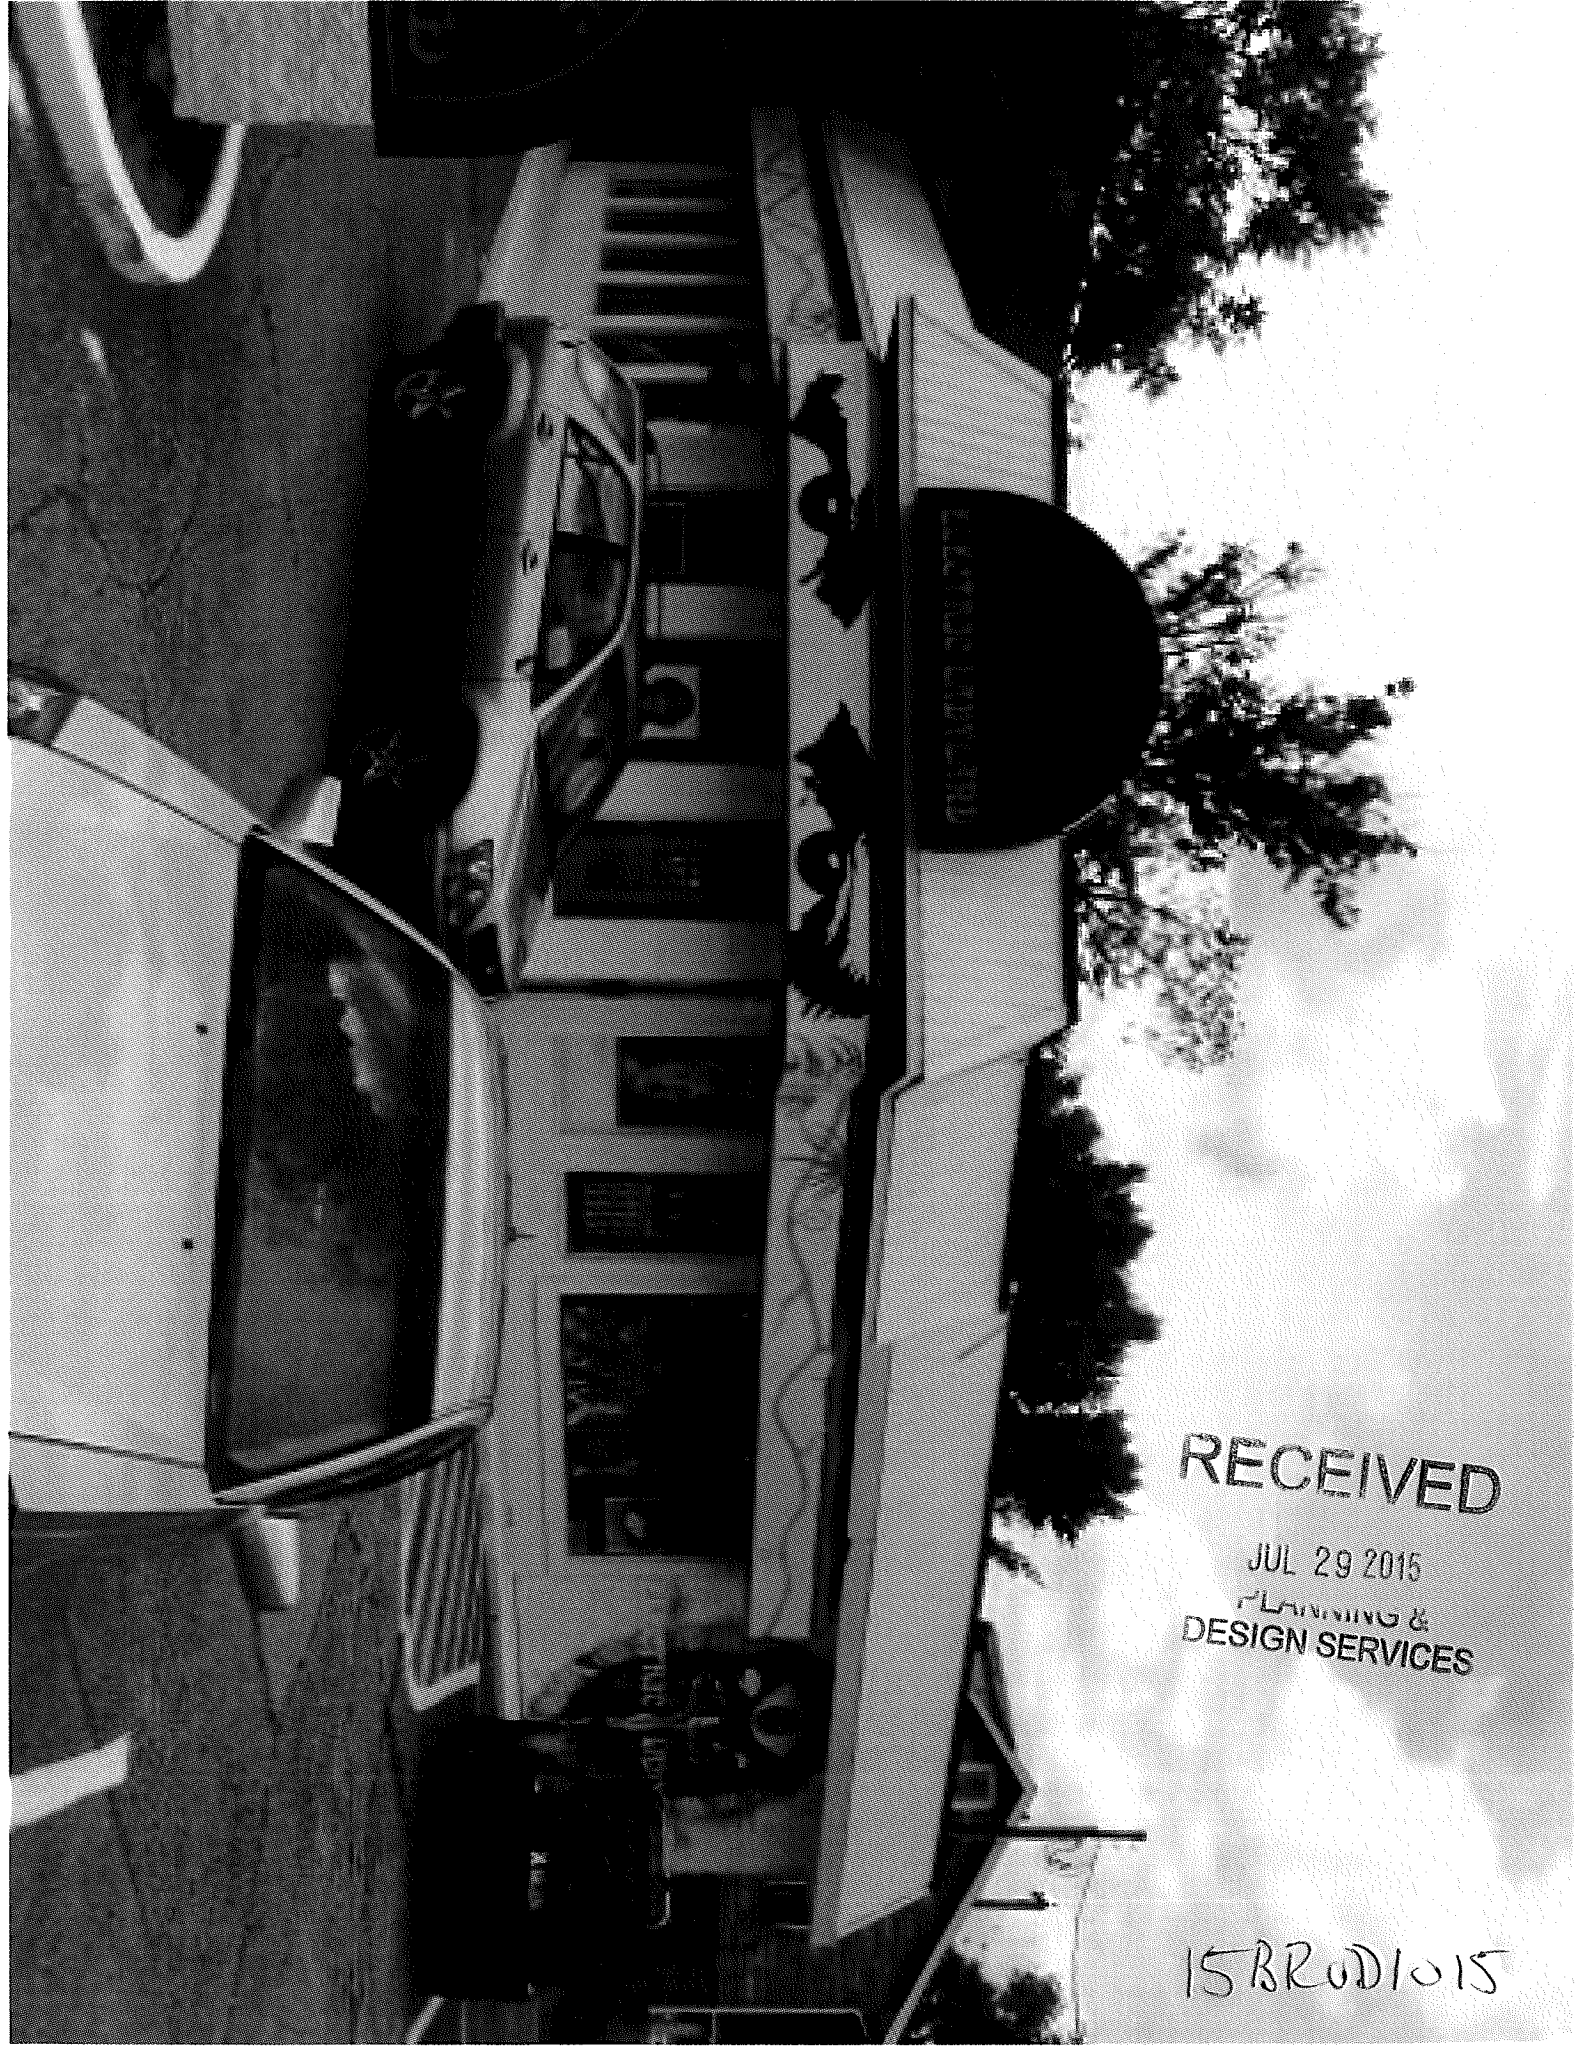

RECEIVED

JUL 29 2015

PLANNING &
DESIGN SERVICES

15BR0D1015