




1 ELEVATION - NORTH
SCALE: 1/16" = 1'-0"

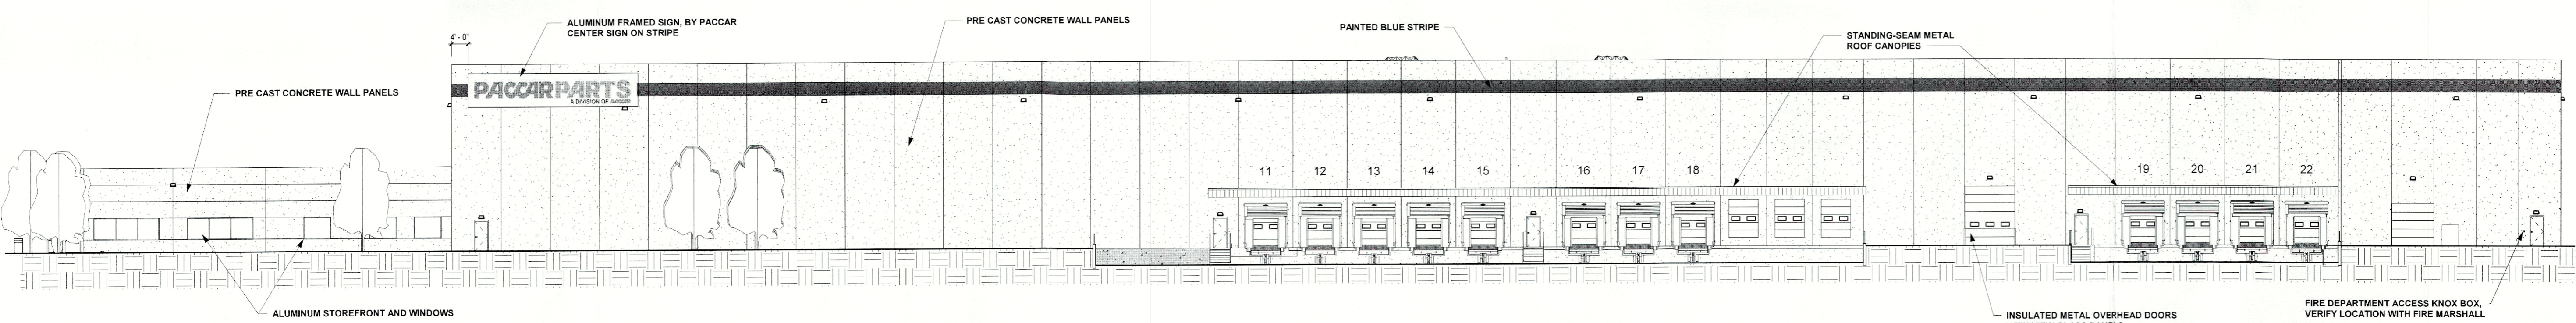

2 ELEVATION - WEST
SCALE: 1/16" = 1'-0"

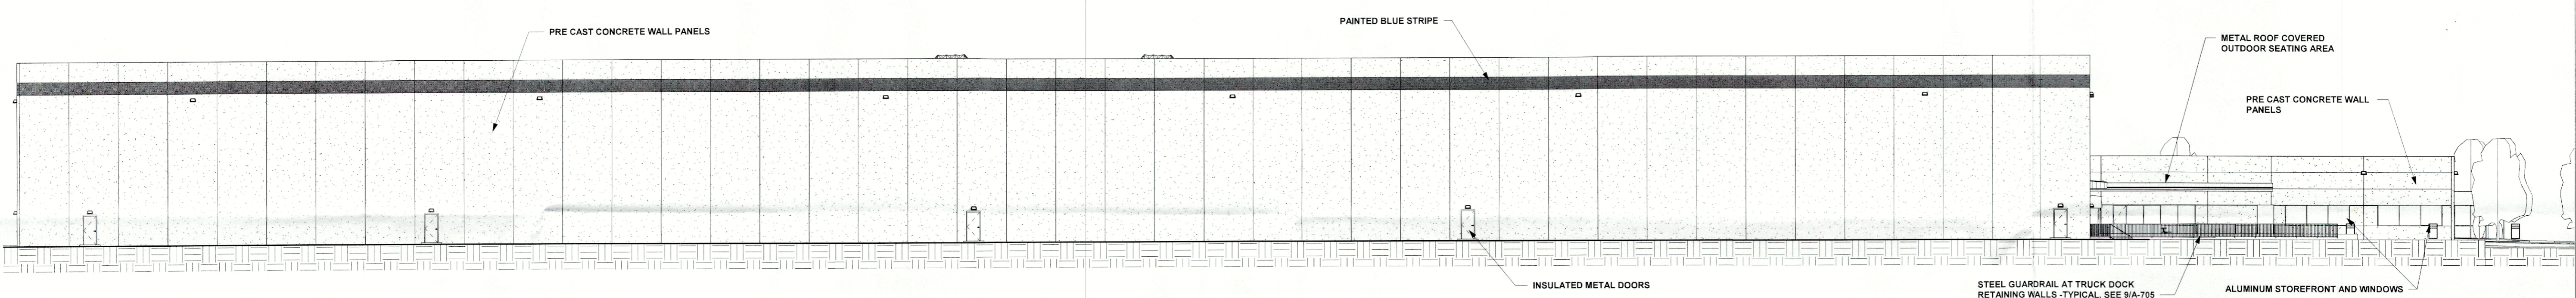

3 ELEVATION - EAST
SCALE: 1/16" = 1'-0"

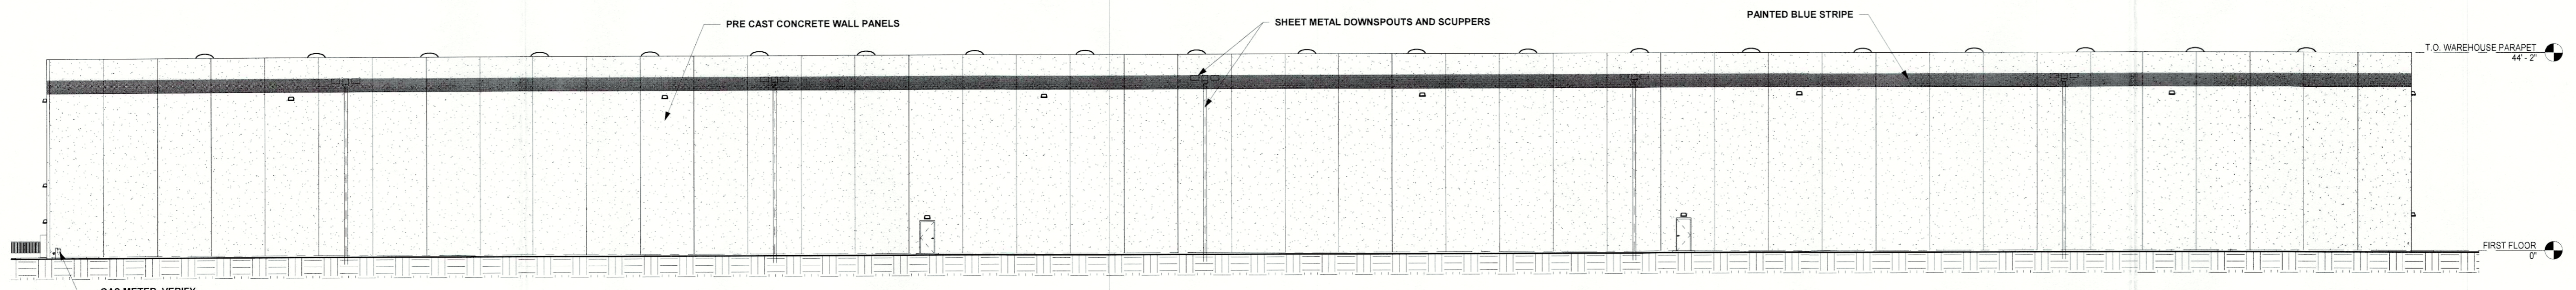

4 ELEVATION - SOUTH
SCALE: 1/16" = 1'-0"

RECEIVED
MAY 22 2020
PLANNING &
DESIGN SERVICES