


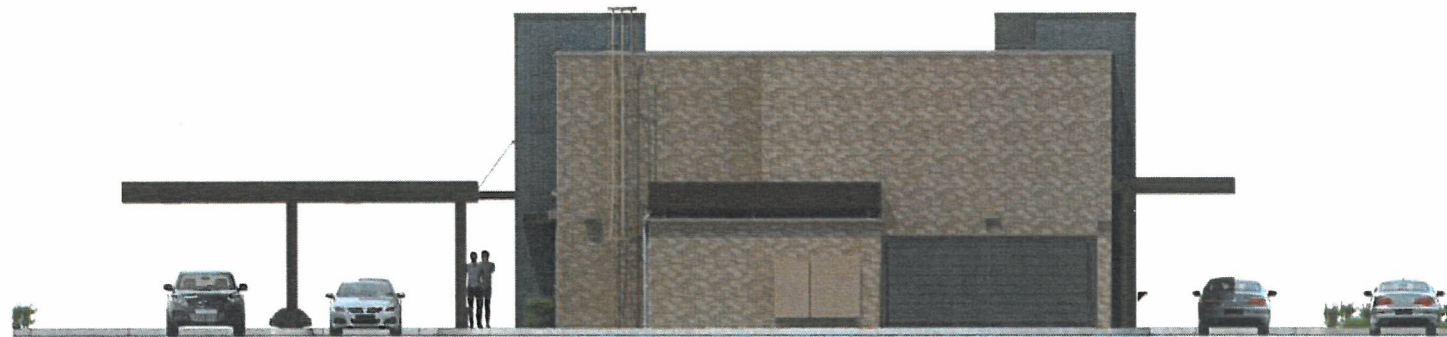

FRONT SIDE



RIGHT SIDE



BACK SIDE



LEFT SIDE

EXTERIOR FINISH SCHEDULE	
1	FIBER CEMENT BOARD SIDING WOODSTONE RUSTIC SERIES LAP WHITE GRANITE
2	FIBER CEMENT BOARD RUBBED WALL PANEL INCHPRA ARCHITECTURAL WALL PANELS DIMENSION SERIES RUBBED WALL PANEL RUBBED INKWOOD
3	CORRUGATED METAL SIDING METAL: SALES 26 GA, 2.5" CORRUGATED PATRIOT RED #73
4	FULL BRICK VENEER SIOUX CITY BRICK MOUNTAIN SHADOW SMOOTH MORTAR: COLOR: FLAMINGO BROMMENT OHIO RIVER MASONRY SAND M (M 10) TAN
5	STOREFRONT KAWNEER TRIFAB AR 451 UT DARK BRONZE
6	ALUMINUM ENTRANCE KAWNEER STANDARD ENTRANCE 358 DARK BRONZE
7	SUNSHADE CANOPY MAPE'S CANTILEVER SUPERSHADE CANOPY 8" FASCIA DARK BRONZE
8	CANOPY MAPE'S SUPER LUMBER CK FLAT SOFFIT DARK BRONZE
9	COLUMN COVERS PAC-CLAD PAC 200F DARK BRONZE
10	METAL COPING PAC-CLAD COLOR TO MATCH WALL FINISH
11	METAL DOORS & FRAMES SHERWIN WILLIAMS COLOR TO MATCH ADJACENT WALL FINISH "EXTERIOR GLOSS" PRIMER/TWO FINISH COATS
12	PRECAST CONCRETE SILL COLOR: NATURAL

RECEIVED
 JUL 11 2022
 PLANNING &
 DESIGN SERVICES