


03.12.2021

**BOYD COMPANY**  
 1400 CECIL AVENUE  
 LOUISVILLE, KY 40211

**A1**  
**SITE PLAN**  
 SCALE: AS INDICATED


**DKNI**  
 DONHOFF KARGL NALL ARCHITECTS  
 COPYRIGHT 2021

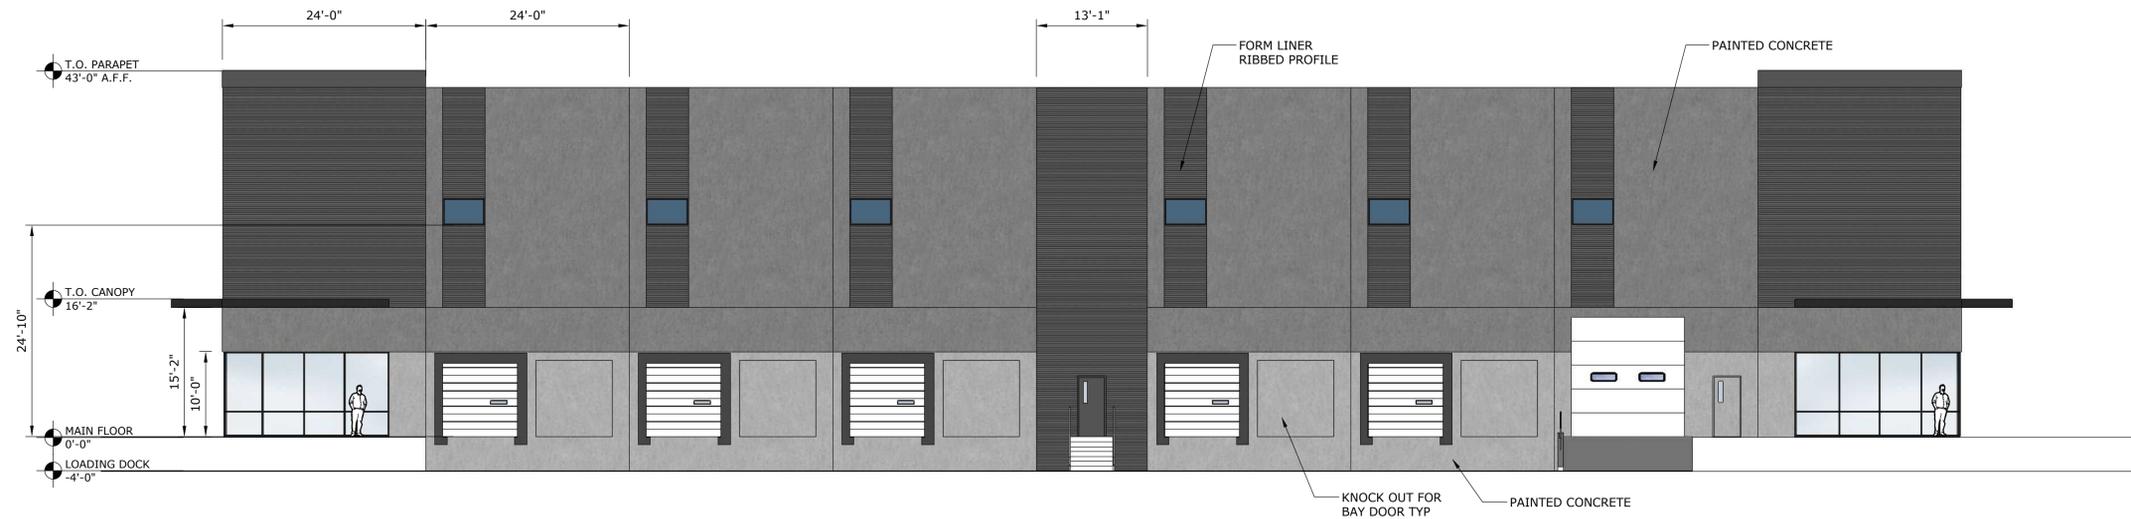

**1** NORTH ELEVATION  
1"=10'



**2** EAST / WEST ELEVATION  
1"=10'

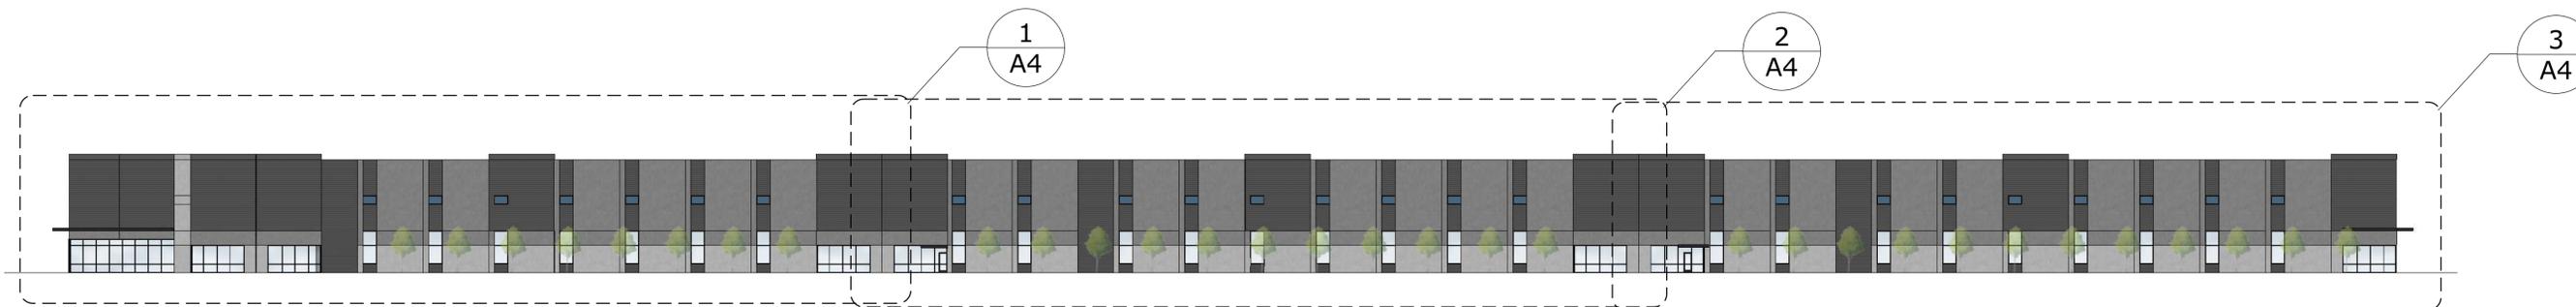

1 NORTH ELEVATION  
1"=30'



2 EAST ELEVATION  
1"=30'

A3  
**BUILDING ELEVATIONS**  
SCALE: AS INDICATED



1 NORTH PARTIAL ELEVATION  
1"=10'



2 NORTH PARTIAL ELEVATION  
1"=10'



3 NORTH PARTIAL ELEVATION  
1"=10'



1 EAST PARTIAL ELEVATION  
1"=10'



2 EAST PARTIAL ELEVATION  
1"=10'



3 EAST PARTIAL ELEVATION  
1"=10'