

F

E

D

C


B

A

5



1 Elevation - Townhome - Type A - 6 Unit - Front - Schematic
SD2.101 1/8" = 1'-0"

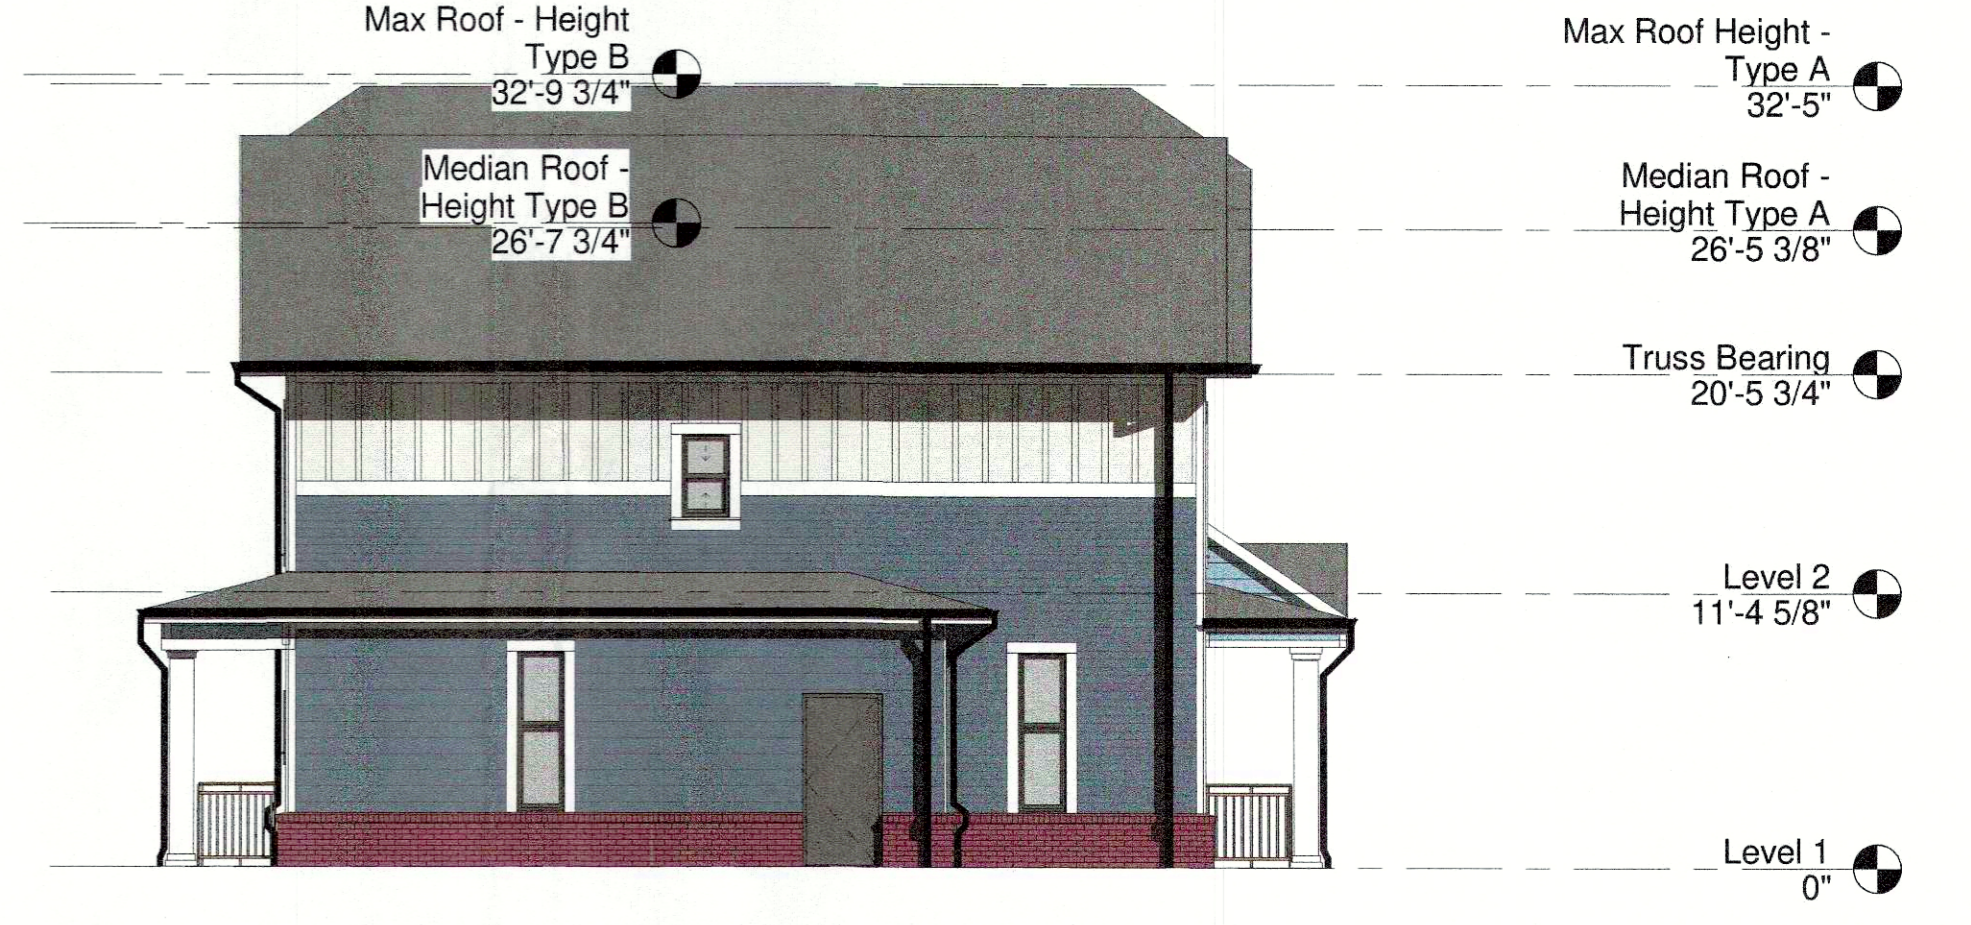

3 Elevation - Townhome - Type A - 6 Unit - Left - Schematic
SD2.101 1/8" = 1'-0"

4



2 Elevation - Townhome - Type A - 6 Unit - Back - Schematic
SD2.101 1/8" = 1'-0"



4 Elevation - Townhome - Type A - 6 Unit - Right - Schematic
SD2.101 1/8" = 1'-0"

3

2



5 3D View - Type A - Front
SD2.101



6 3D View - Type A - Back
SD2.101

NOV 22 2021
PLANNING DESIGN SERVICES

21-ZONE-0085

F

E

D

C


B

A

1




1 Elevation - Townhome - Type B - 4 Unit - Front - Schematic
SD2.102 1/8" = 1'-0"

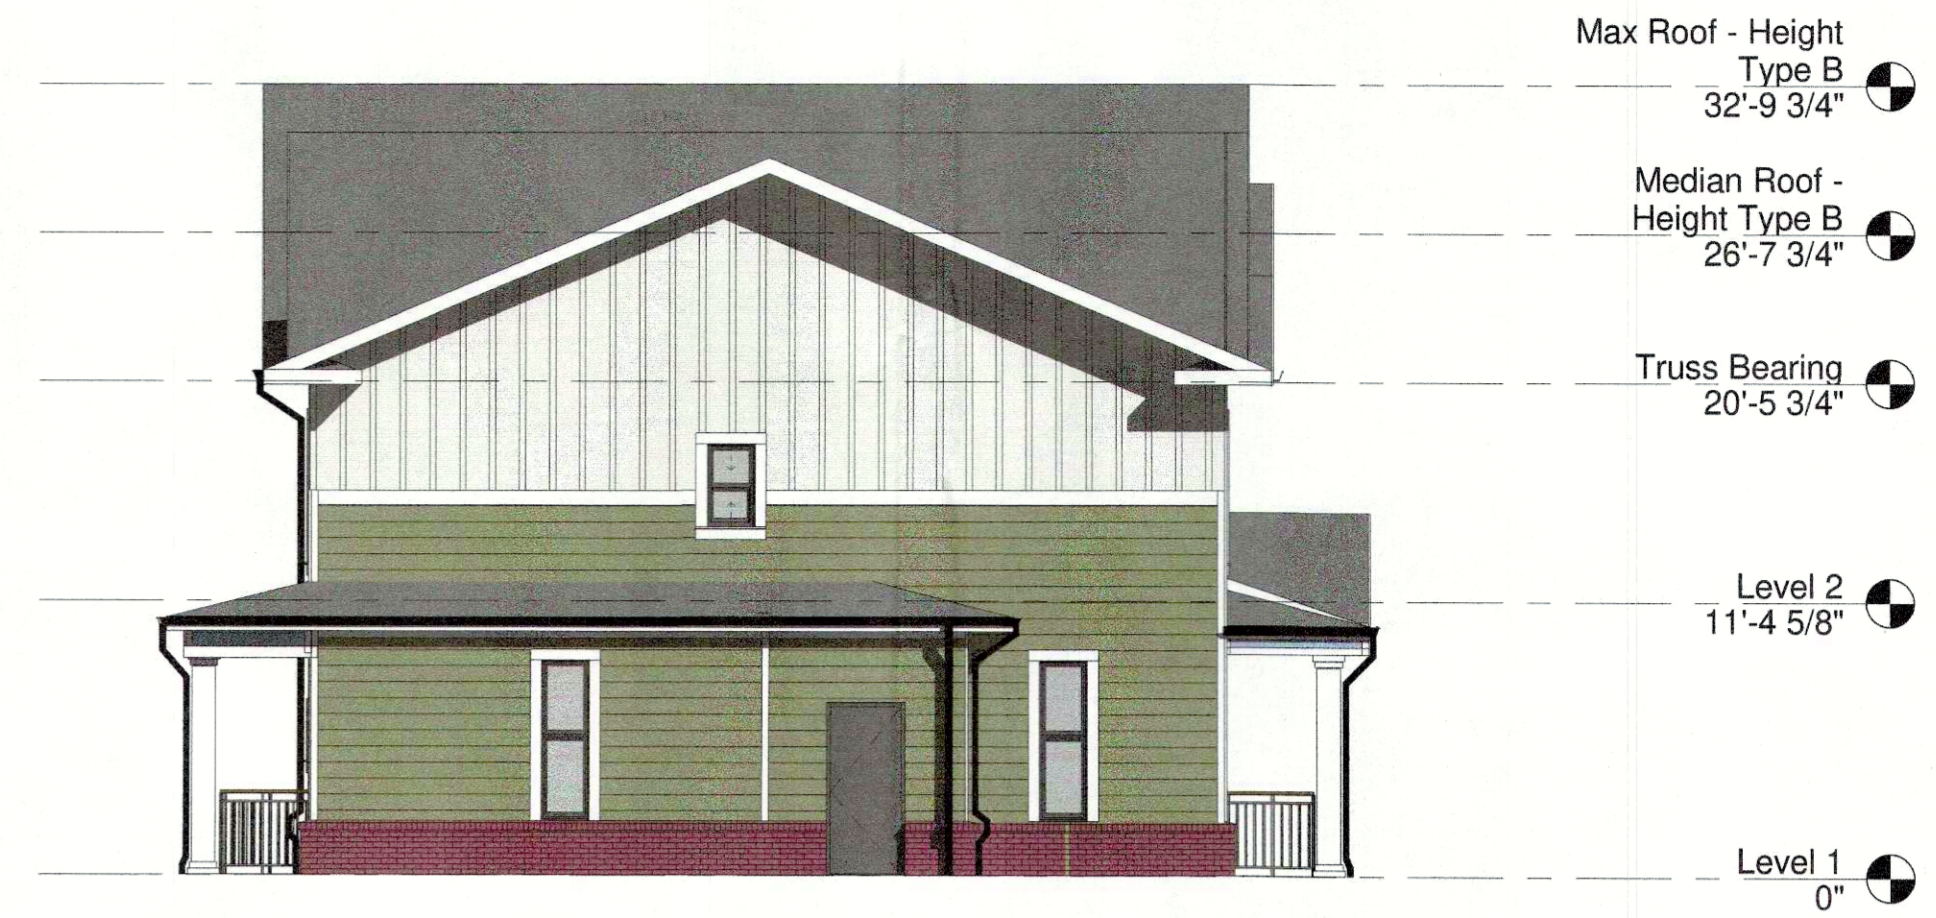

3 Elevation - Townhome - Type B - 4 Unit - Left - Schematic
SD2.102 1/8" = 1'-0"



2 Elevation - Townhome - Type B - 4 Unit - Back - Schematic
SD2.102 1/8" = 1'-0"

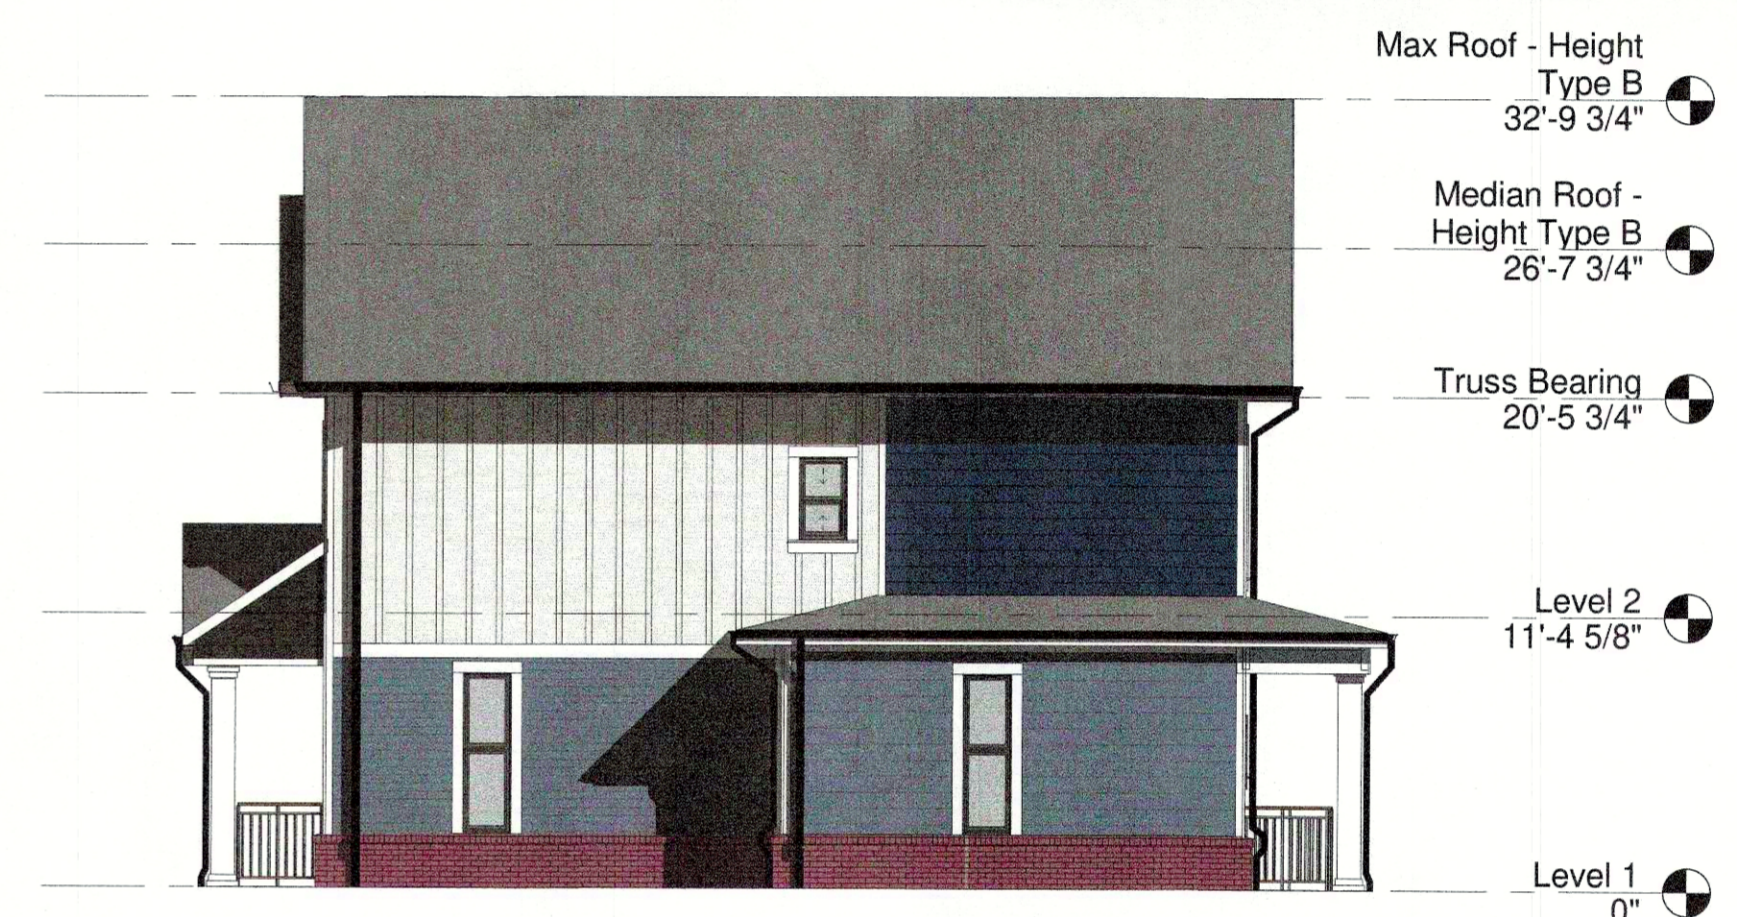

4 Elevation - Townhome - Type B - 4 Unit - Right - Schematic
SD2.102 1/8" = 1'-0"




5 3D View - Type B - Front
SD2.102



6 3D View - Type B - Back
SD2.102



1 Elevation - Townhome - Type C - 4 Unit - Front - Schematic
SD2.103 1/8" = 1'-0"

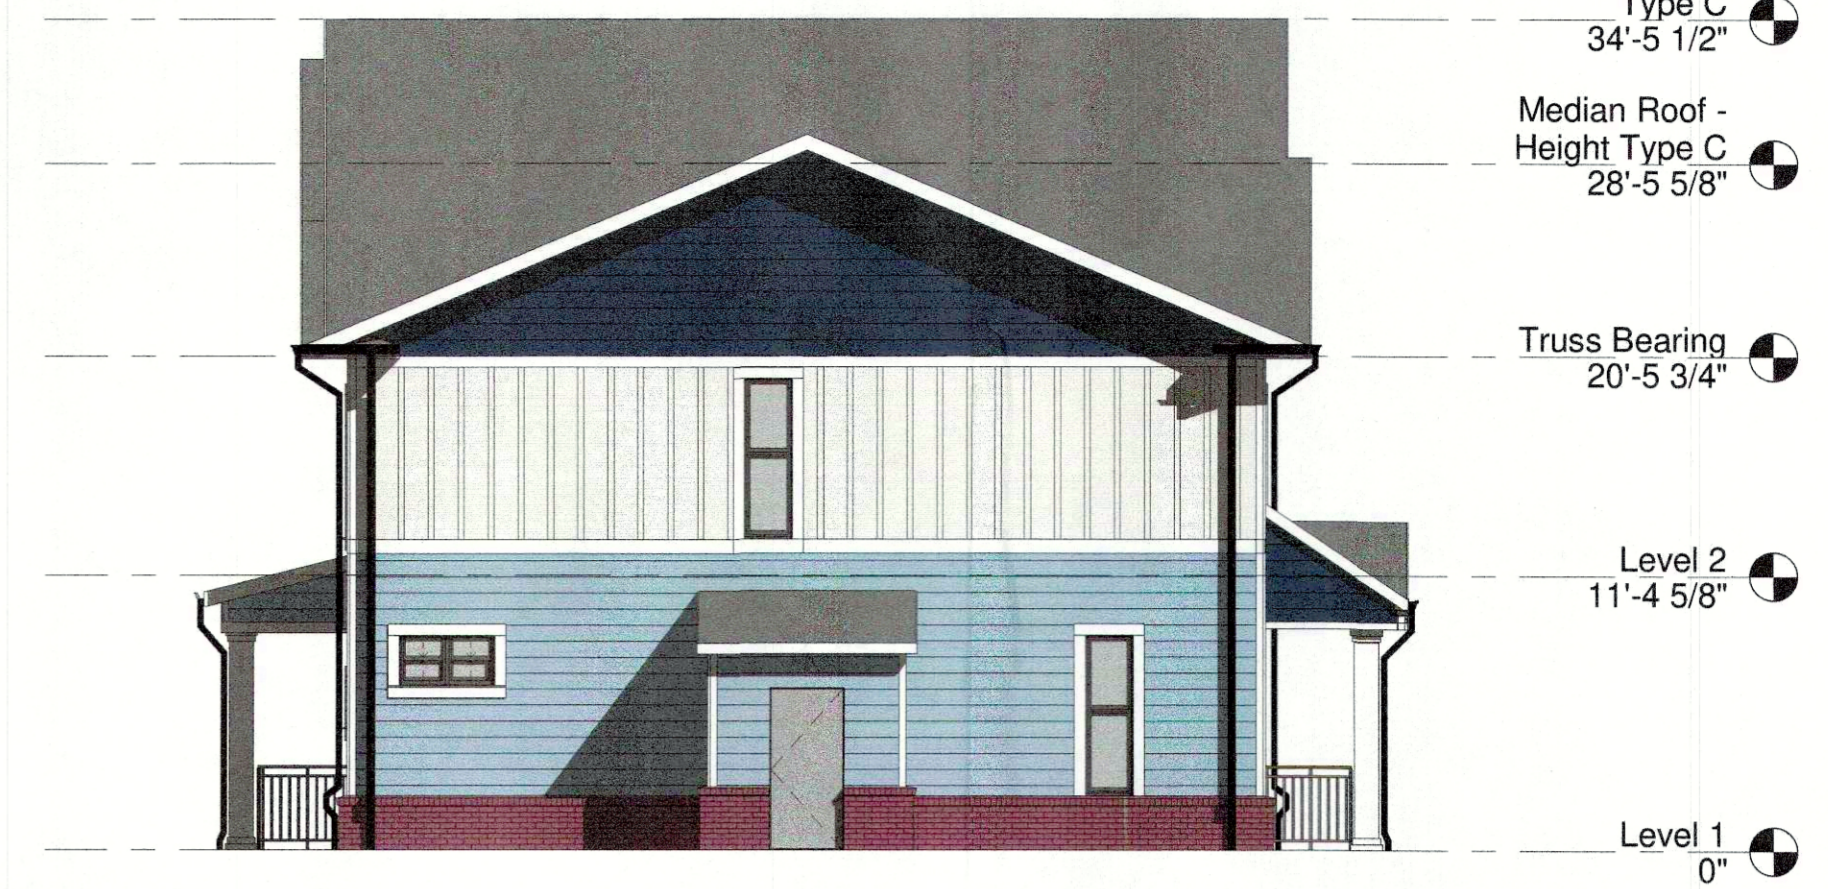

3 Elevation - Townhome - Type C - 4 Unit - Left - Schematic
SD2.103 1/8" = 1'-0"



2 Elevation - Townhome - Type C - 4 Unit - Back - Schematic
SD2.103 1/8" = 1'-0"



4 Elevation - Townhome - Type C - 4 Unit - Right - Schematic
SD2.103 1/8" = 1'-0"



5 3D View - Type C - Front
SD2.103



6 3D View - Type C - Back
SD2.103