


RECEIVED  
 AUG 04 2017  
 PLANNING  
 DESIGN SERVICES

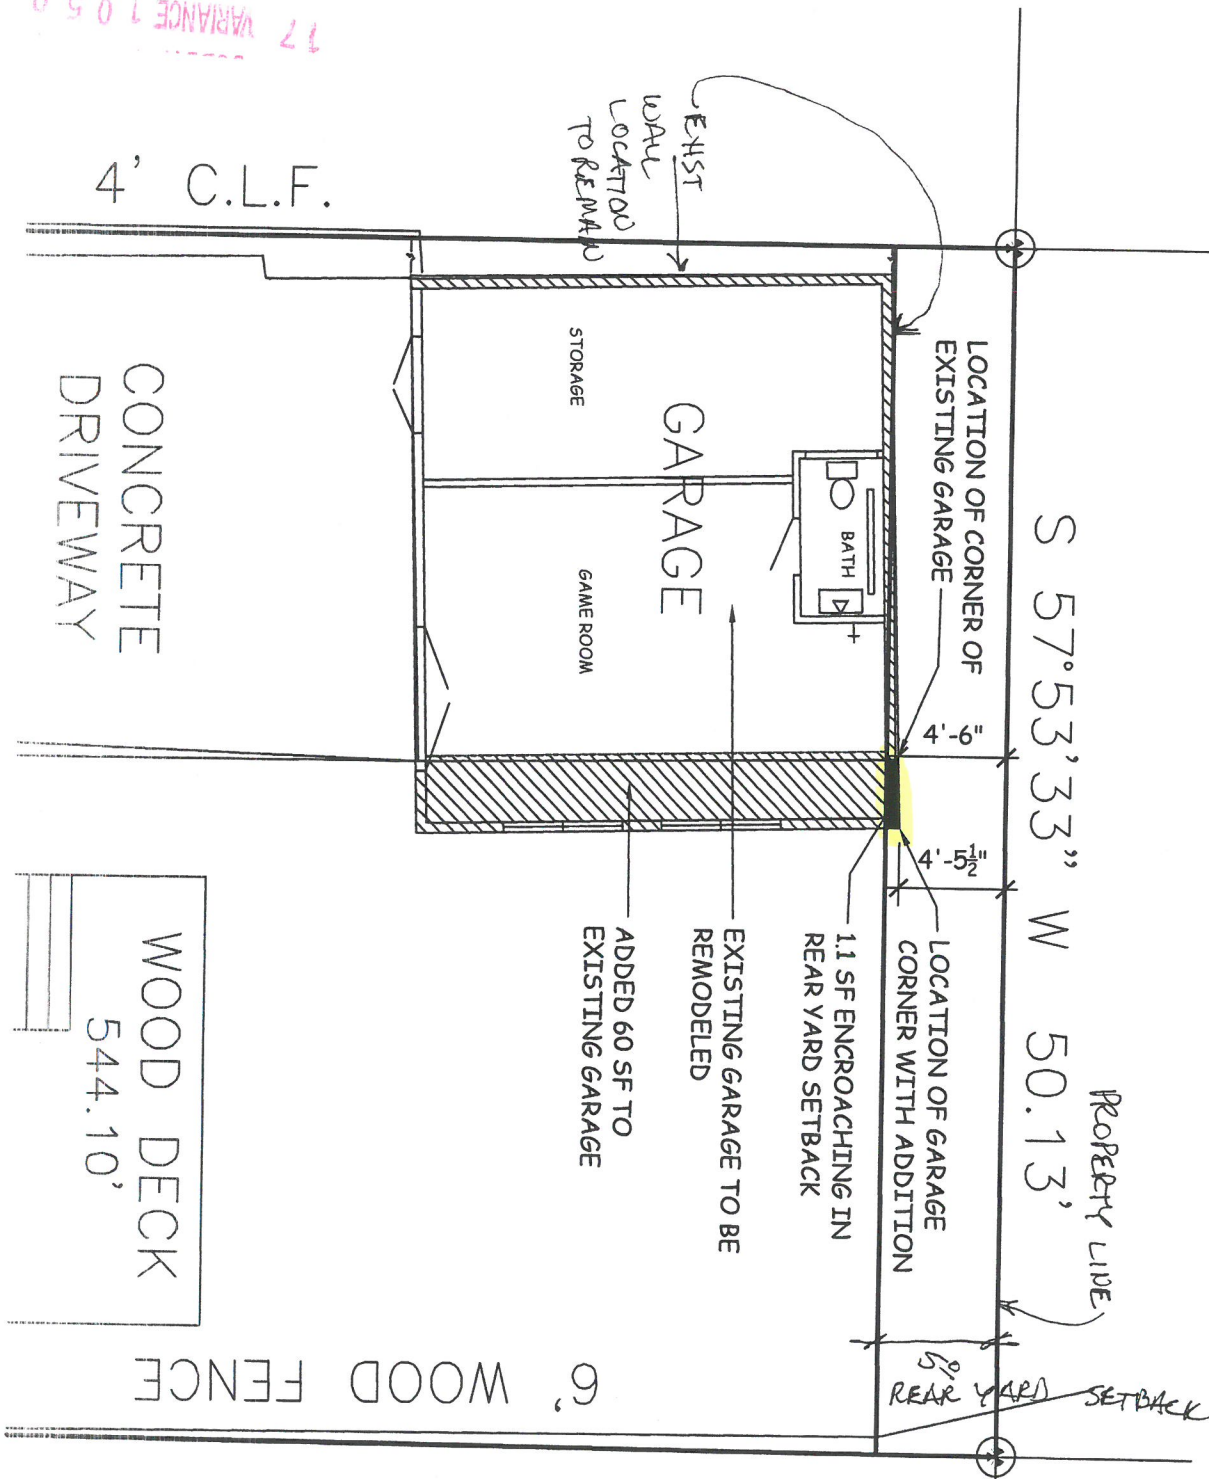

17 VARIANCE 1050

4' C.L.F.

CONCRETE DRIVEWAY

WOOD DECK  
 544.10'

WOOD FENCE

EXIST WALL LOCATION TO REMAIN

LOCATION OF CORNER OF EXISTING GARAGE

S 57° 53' 33" W 50.13'

PROPERTY LINE

REAR YARD SETBACK

GARAGE

STORAGE

GAME ROOM

BATH

EXISTING GARAGE TO BE REMODELED

ADDED 60 SF TO EXISTING GARAGE

1.1 SF ENCRoACHING IN REAR YARD SETBACK

LOCATION OF GARAGE CORNER WITH ADDITION

601-KEY REMODEL  
 ENLARGED SITE PLAN - (PARTIAL)

1/8" = 1'-0"  
 8/2/17