


RECEIVED

FEB 28 2017

PLANNING
DESIGN SERVICES

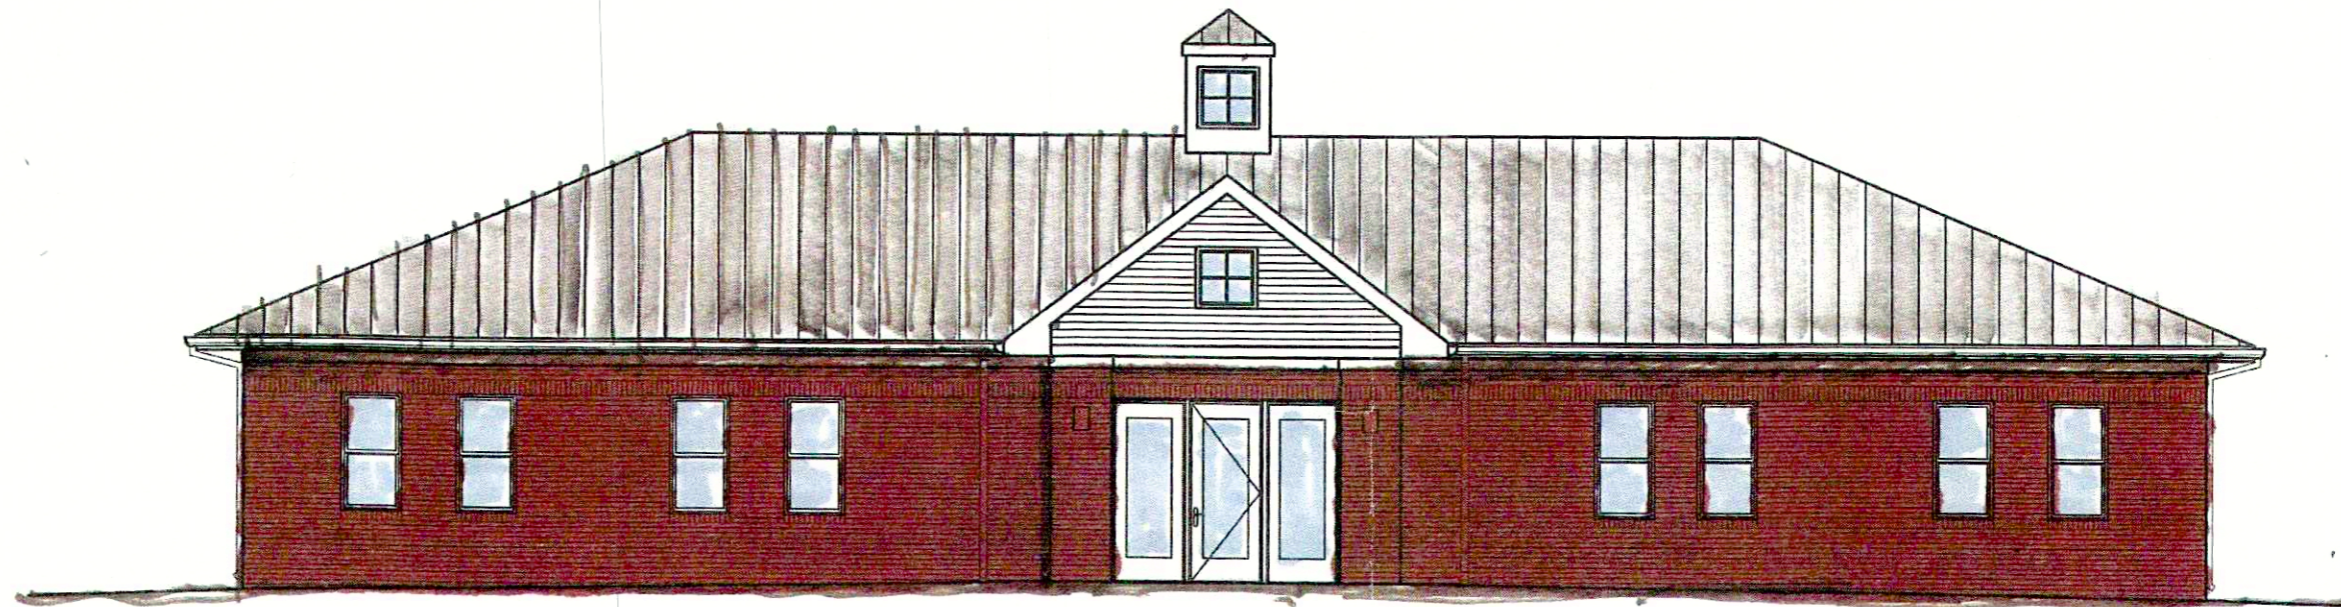

BARRISTER
COMMERCIAL GROUP

NO	REVISED	DATE



ARRASMITH JUDD RAPP CHOVAN INC.
ARCHITECTS & PLANNERS
420 S. 3rd Street, Suite 401
Louisville, KY 40202
(502) 581-0042

Kentucky Retired
Teachers Assoc.

Elevation

DATE DESIGNED	2/23/17	AJRC PROJECT NUMBER	1607.3.00
DRAWN			
APPROVED			
SCALE			