

Docket No. 16ZONE1053

Zone change from R-5A to PRD to allow 82 single-family attached dwellings, a revised detailed district development plan and waiver on property located at 6635 Woods Mill Drive

c/o Corcoran Home Building & Remodeling

Attorney: Bardenwerper, Talbott & Roberts, PLLC


Land Planner, Landscape Architect & Engineer: Land Design & Development, Inc.

Index

1. LOJIC Zoning Maps
2. Aerial photographs of the site and surrounding area
3. Ground level photographs of the site and surrounding area
4. Previously Approved and Partially Built Patio Home Development Plan
5. Current Proposed PRD Patio Home Development Plan
6. Building elevations
7. Statement of Compliance filed with the original zone change application with all applicable Guidelines and Policies of the Cornerstone 2020 Comprehensive Plan and Waiver Justification
8. Proposed findings of fact pertaining to compliance with the Comprehensive Plan and Waiver criteria

Tab 1

LOJIC Zoning Maps

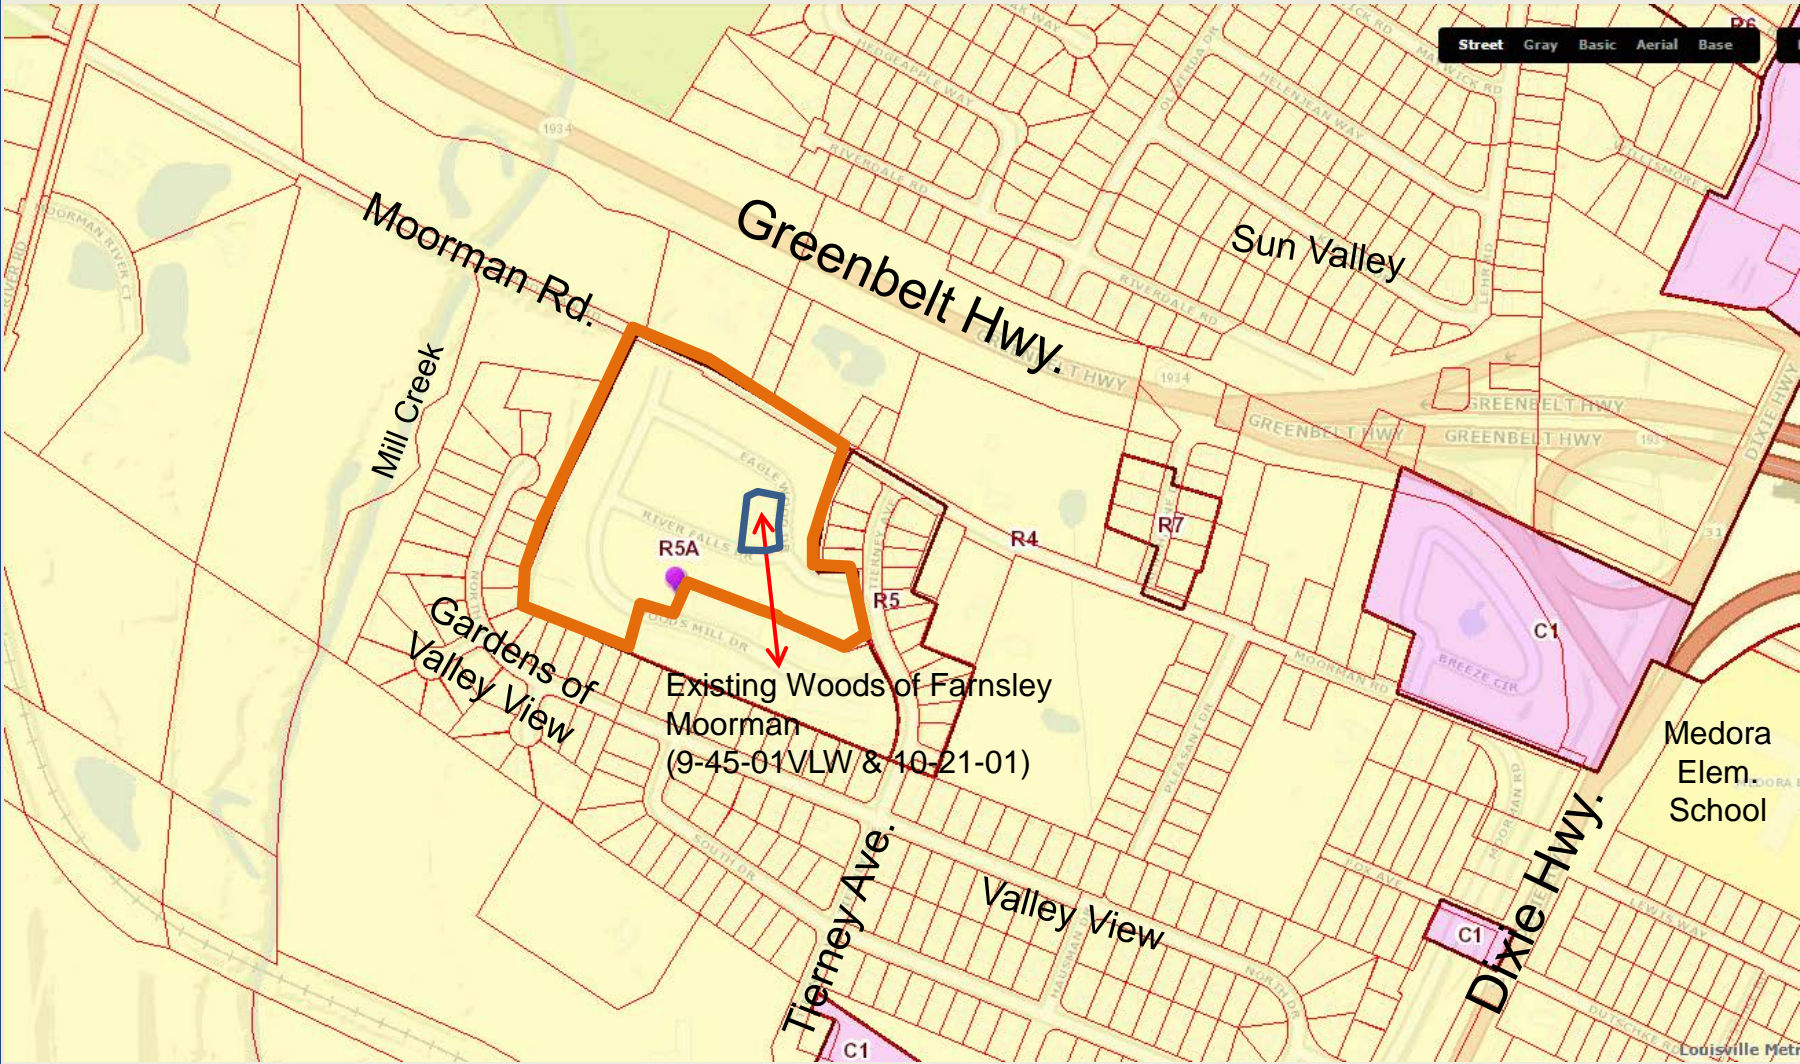

Moorman Rd.

Greenbelt Hwy.

Sun Valley

Mill Creek

Gardens of Valley View

Existing Woods of Farnsley Moorman (9-45-01VLW & 10-21-01)

Terney Ave.


Valley View

Dixie Hwy.

Medora Elem. School

Street Gray Basic Aerial Base

Louisville Metro

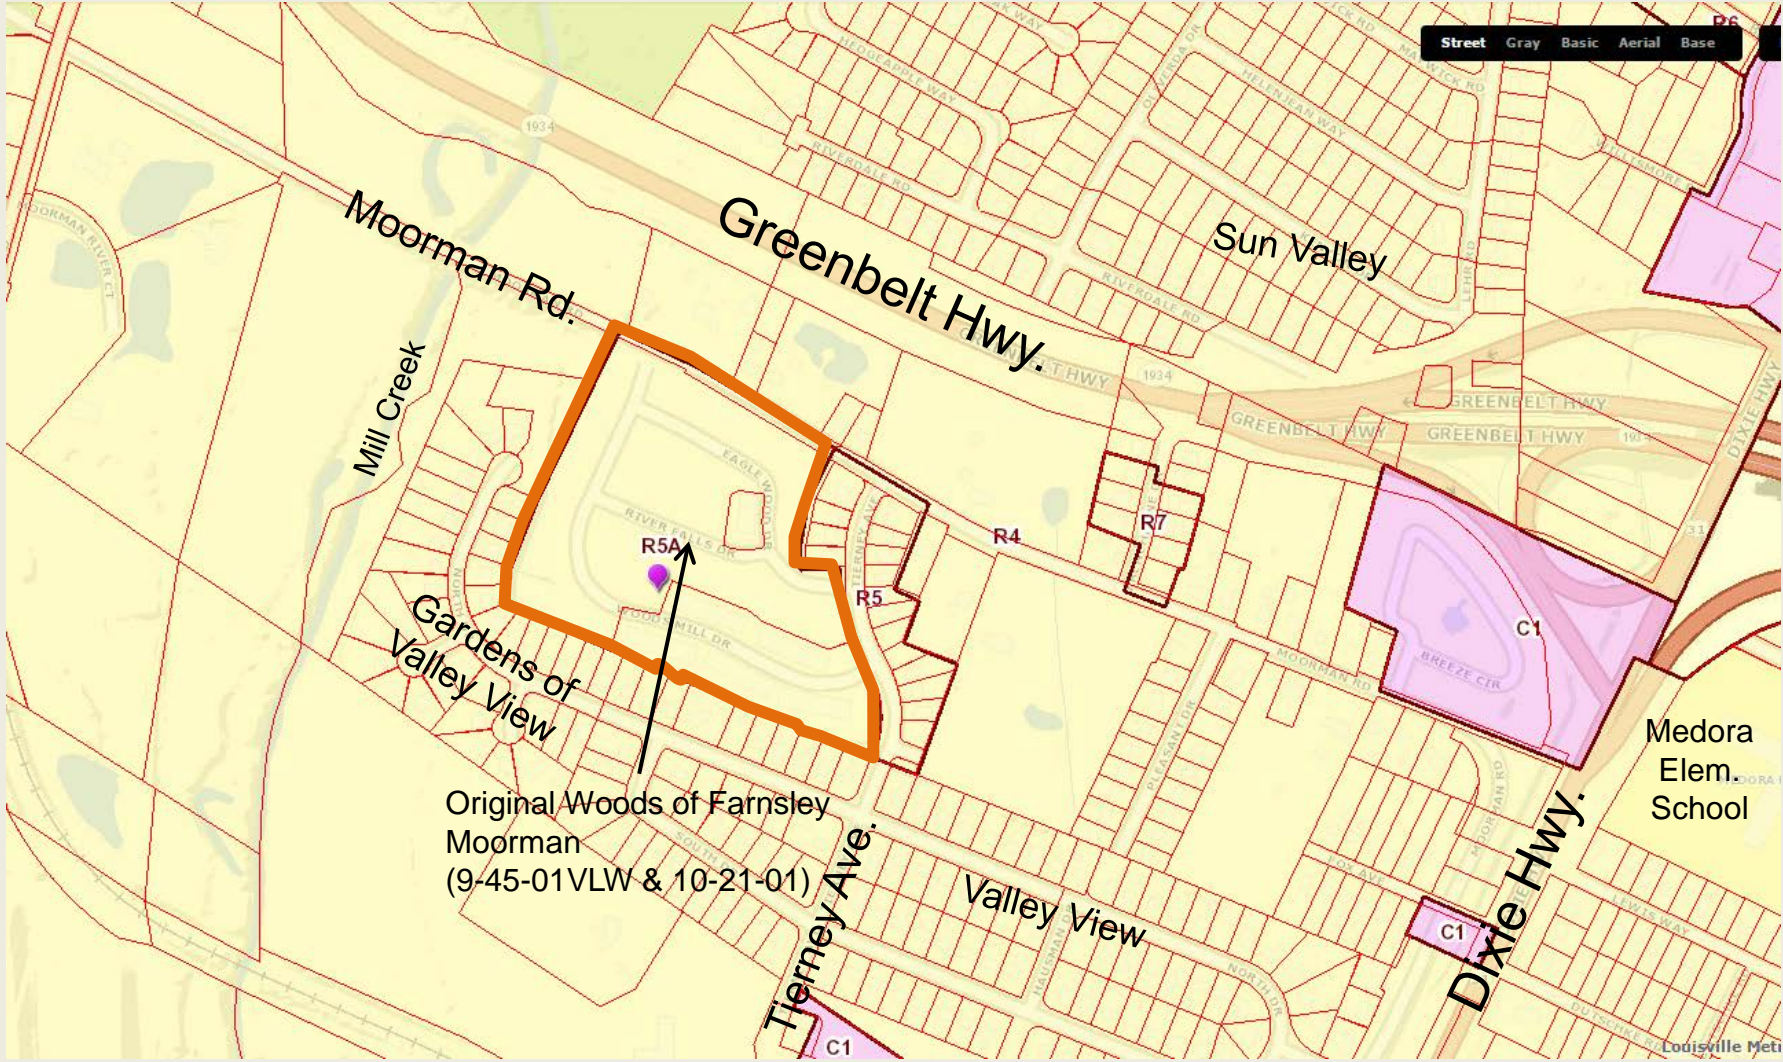

Original Woods of Farnsley
Moorman
(9-45-01VLW & 10-21-01)

Tab 2
Aerial photograph of the site and
surrounding area



Tab 3

Ground level photographs of the site
and surrounding area



View of site from Moorman Road, looking south toward already existing patio homes.



View of existing patio homes within the development.




View of site looking northwardly towards Moorman Road.

Tab 4


Previously Approved and Partially Built Patio Home Development Plan

GENERAL NOTES:

 - Parking areas and drive lanes to be a hard and durable surface.
- A portion of this site is within the 100 year flood plain per FEMA Map No. 21111C0235 D dated February 2, 1994.
- Drainage pattern depicted by arrows () is for conceptual purposes. Final configuration and size of drainage pipes and channels shall be determined during the construction plan design process. Drainage facilities shall conform to MSD requirements.
- Erosion & Sedimentation: Prior to any construction activities on this site an Erosion & Sedimentation Control Plan shall be provided to MSD for approval.
- Construction fencing shall be erected prior to any construction or grading activities preventing composition of soil systems of trees to be preserved. The fencing shall enclose the area between the grading of the tree canopy and shall remain in place. No parking, material storage, or construction activities shall be permitted within the fenced area.
- Sanitary sewer service will be provided by connection and subject to applicable fees.
- Site will be subject to MSD Regional Facilities Fee.
- COE approval has been provided for wetlands delineation.
- Wetlands mitigation will be provided off-site in accordance with COE requirements.
- COE approval has been granted for work in the Floodplain.
- MSD Floodplain permit has been issued.
- Any fill in the Floodplain shall be compensated 1:1.
- The site shall not have direct access to Moorman Road.
- Minimum Opening (Development Certifications will be required for buildings located adjacent to the 100-year Floodplain).
- A Revised Detailed District Development Plan & Partially Revised Preliminary Subdivision Plan was approved for this site on April 3, 2003 per Subcat No. 9-45-DIVW and 10-21-01.
- A Landscape Waiver was granted to waive the 6 Ft. Landscape Buffer Area adjacent to The Woods of Farnsley-Moorman Subdivision property lines and adjacent to the northwest property line between this development & the Gardens of Valley View subdivision per Subcat No. 09-06-01.
- A Tree Preservation Plan and a Landscape Plan have been approved by the Planning Commission per 1-11-03.
- Minimum driveway length is 25 ft from garage or building face to back of sidewalk or edge of pavement or curb. Maximum residential driveway width is 20 ft.

**TRANSPORTATION APPROVAL
PRELIMINARY DEVELOPMENT PLAN
CATEGORY: 2 3 4**

CONDITIONS:


BY: 
DATE: 1/11/07



LOCATION MAP NOT TO SCALE

SITE DATA

DISTRICT SITE AREA	= 16.44 Ac.
EXISTING ZONING	= R-5A
DISTRICT FORM DISTRICT	= HOUSING/RESIDENTIAL
EXISTING USE	= MULTIFAMILY RESIDENTIAL
TOTAL # OF DWELLING UNITS	= 112 UNITS
TOTAL COVAGING AREA	= 178,863 SF
TOTAL COVAGING AREA	= 28 FT
PROPOSED SUBMOOR AREA	= 2,530 SF
TOTAL BUILDING AREA	= 181,513 SF
F.A.C.	= 0.3
DENSITY	= 6.1 UNITS/AC
F/PARKING REQUIRED	RES. MAX
MULTIFAMILY DWELLINGS (0.5/1.0 TO 0.80) (0.5/1.0 MAX)	= 168 SP 280 SP
CURBSIDE CLUMP (1/1 TO 1/2)	= 8 SP
TOTAL PARKING REQUIRED	= 176 SP 288 SP
PARKING PROVIDED	= 172 SP
CLUBHOUSE	= 20 SP
TOTAL PARKING PROVIDED	= 192 SP
OPEN SPACE	= 12,010 SF
OPEN SPACE PROVIDED (MIN)	= 390,547 SF

METRO APPROVED DISTRICT DEVELOPMENT PLAN
DOCKET NO. 7-46-01
APPROVED DATE: 3/1/07
EXPIRES DATE: 3/1/10
SIGNATURE OF PLANNING COMMISSION

PLANNING COMMISSION


NOTICE
PERMIT'S SHALL BE OBTAINED ONLY BY COMPANIES WITH THE SIGNATURE OF ONE OF THIS DISTRICT'S REGISTERED ENGINEERS

PRELIMINARY APPROVAL
Conditions of Approval

 2/6/07
LOUISVILLE & JEFFERSON COUNTY METROPOLITAN PLANNING DISTRICT

RECEIVED

FEB 21 2007
PLANNING & DESIGN SERVICES

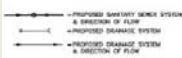

OWNER:
WOODS OF FARNSELY MOORMAN LLC
4901 FERN VALLEY RD
LOUISVILLE, KY 40219

SITE ADDRESS:
6700 Woods Mill Drive
D.B. 8576, Page 0173
Tax Block 3079, Lot 17

NO.	DATE	REVISIONS

PROJECT DATA
 PLAN NO. 01133-001
 DATE 1/11/07
 SHEET NO. 1
 TOTAL SHEETS 1
 DRAWN BY: [signature]
 CHECKED BY: [signature]

PROJECT DATA
 PLAN NO. 01133-001
 DATE 1/11/07
 SHEET NO. 1
 TOTAL SHEETS 1
 DRAWN BY: [signature]
 CHECKED BY: [signature]

THE WOODS OF FARNSELY - MOORMAN
 DEVELOPER
 THE WOODS OF FARNSELY - MOORMAN LLC
 1535 FERN VALLEY ROAD
 LOUISVILLE, KY 40219
 (502) 964-7355

NO. 01133
 SHEET 1 OF 1
 W.M. 7042

Tab 5
Current Proposed PRD
Patio Home Development Plan



GREENBELT HIGHWAY

MOORMAN ROAD

MILL CREEK

WOODS MILL DR

EAGLE WOOD DR

RIVER FALLS DR

TIERNEY AVE

WOODS MILL DR

NORTH DRIVE

SOUTH DRIVE

FRENCHRONE DRIVE

PLEASANT DRIVE

TOTAL SITE AREA
 TOTAL TREE CANOPY AREA REQUIRED
 EXISTING TREE CANOPY TO BE PRESERVED
 PROPOSED TREE CANOPY TO BE PRESERVED

PROJECT DATA
 TOTAL SITE AREA
 EXISTING ZONING
 PROPOSED ZONING
 FORM DISTRICT
 EXISTING USE
 PROPOSED USE
 TOTAL # RESIDENTIAL LOTS
 TOTAL AREA OF LOTS
 TOTAL # OPEN SPACE LOTS
 OPEN SPACE PROVIDED
 DENSITY

F.A.R.



PRELIMINARY

Tab 6

Building Elevation



Tab 9

Statement of Compliance filed with the original zone change application with all applicable Guidelines and Policies of the Cornerstone 2020 Comprehensive Plan and Waiver Justification

BARDENWERPER, TALBOTT & ROBERTS, PLLC

ATTORNEYS AT LAW

1000 N. HURSTBOURNE PARKWAY • BUILDING INDUSTRY ASSOCIATION OF GREATER LOUISVILLE BLDG. • SECOND FLOOR • LOUISVILLE, KENTUCKY 40223
(502) 426-6688 • (502) 425-0561 (FAX) • WWW.BARDLAW.NET

STATEMENT OF COMPLIANCE WITH ALL APPLICABLE GUIDELINES AND POLICIES OF THE CORNERSTONE 2020 COMPREHENSIVE PLAN

Applicant/Owner: Corcoran Home Building & Remodeling, LLC, c/o
Matthew Corcoran

Location: 6635 Woods Mill Drive

Proposed Use: Single-Family Residential

Engineers, Land Planners and
Landscape Architects: Land Design & Development, Inc.

Request: Zone Change from R-5A to PRD

GUIDELINE 1 – COMMUNITY FORM

The Woods of Farnsley Moorman residential community dates back to 2003 when a condominium development was approved for this site in case #9-45-01VLW and case #10-21-01. No greater number of homes is planned now than the number of condo units approved and set forth in the binding elements found in the Planning Commission's April 3, 2003 minutes.

This application is intended to save the Woods of Farnsley Moorman condominium community that has a good deal of the infrastructure already installed but where condominium construction came to a screeching halt when the catastrophic housing Recession occurred, which largely lingers to this day. The developer/builder ended up losing its development rights to its lender, at which point the lender tried various ways to find new builders to complete Woods of Farnsley Moorman as a condominium community. However, that was just about impossible, in large part because the problem with condominium construction today is with federal lending rules that apply nationwide, not just in those states (such as Florida, Arizona and Nevada) where the real condominium crisis occurred. It was in those states, especially Florida, where lots of high rise condominium projects were built, where lenders ended up as the "owners" of unfinished high-rise buildings (e.g., Florida) or large tracts of patio home-style condominium homes where no buyers existed (e.g., Arizona and Nevada). Federal rules established strict presale requirements before FHA, Fannie Mae or Freddie Mac lending support would be allowed. And this occurred at the same time that private loans dried up, while the markets turned to the federal government for loan support. With few condominium buyers, lenders were unwilling to loan developers the money to complete the construction of their projects. The housing Recession, which resulted in something like a 70% decrease locally in home sales, also took down a similar percentage of builders and developers. People left living in these communities were more or less stranded, as they are at this one, in a development that, but for the efforts of this lender and the applicant, are now asking the Planning Commission to help revive this moribund Woods of Farnsley Moorman development, to turn it into the thriving community it was expected to be for the original home buyers, and generate permit fees and property taxes to benefit all of Metro Louisville.

The applicant and prior owner/lender have paid considerable fees to negotiate new agreements with the condominium unit owners to reach an agreement to partition this property from the condominium regime to be established as a standard subdivision with the current condominium regime to remain with just fewer units.

Because very little changes in what is now being presented to the Planning Commission over what was originally approved, the modest concessions that are being requested in terms of a waiver for the maximum number of contiguous units resulting from this being originally designed as an apartment community, represent no negative impacts on the greater community or anyone living nearby and consistent with what was approved and built. Complete demonstration with all applicable Guidelines and Policies of the Comprehensive Plan is being fully demonstrated, as further evidenced by the revised district development and preliminary subdivision plans filed with this application and as will further be explained at the LD&T meeting and the Public Hearing in this case.

As part of this discussion, it is important again to know that the number of homes currently under consideration at Woods of Farnsley Moorman are the same as the number of condo units originally approved, and the traffic and transportation analysis approved at the time, considering existing infrastructure, can still accommodate both what is approved and what is proposed.

GUIDELINE - 1 COMMUNITY FORM

The subject property lies within the Neighborhood Form District and is located on Moorman Road.

The proposed PRD Subdivision is essentially the same as the originally approved Woods of Farnsley Moorman partially developed condominium development. Gross density will be well less than allowed and below the high density range. The new proposed buildings will blend compatibly with the original constructed portion of the Woods of Farnsley Moorman development. The rezoning will not result in any additional residential from the original approved for the property.

Perimeter setbacks and landscape buffer areas are provided along all property lines as required by the Land Development Code (LDC). All buffering and other compatibility issues were addressed with the original development plan approval and as partially constructed, with only modest changes being made as part of this proposed development plan.

GUIDELINE – 2 CENTERS

The application complies with the overall Intents of and specifically with Policies 1, 4, 5, 6, 11, 13, 14 and 15 of Guideline 2 of the for all the reasons listed above and because the proposal is very similar to the originally approved, and partially constructed, condominium development part of the prior rezoning. This proposal will allow the stalled condominium development to again move forward and be fully constructed. All condominium owners agreed to the partition of the remaining property from the condominium regime evidenced by their signatures on the partition documents as recorded. Future residents will also support the businesses and services in nearby activity centers to the east and along Dixie Highway. Parking is compact and will be

provided on the individual lots in the subdivision in driveways and garages. Internal open space areas are included on the development plan.

GUIDELINE 3 – COMPATIBILITY

The proposed subdivision complies with all of the applicable Intents and Policies 1, 2, 3, 5, 6, 7, 8, 9, 10, 12, 13, 14, 15, 21, 22 and 23 of Guideline 3 for these reasons.

This residential subdivision is almost the same as the original condominium development originally approved and anticipated and adds to the mixture of housing types, sizes and styles while still being design-compatible in terms of scale and building materials with the neighboring properties and with the partially development Woods of Farnsley Moorman condominium property. The proposed subdivision does not involve any known nuisances, such as odors, noises, lighting, aesthetics or traffic different than what already exists in the greater area or as originally proposed. Setbacks will include compatible side and rear yards, and the tree canopy and landscape regulations will apply. The detailed district development/preliminary subdivision plan, neighborhood meeting presentation and home design elevations filed with and to be later reviewed with this application demonstrate all that.

GUIDELINES 4 AND 5 – OPEN SPACE / NATURAL AREAS AND SCENIC AND HISTORIC RESOURCES

The proposed subdivision complies with all applicable Intents and Policies 1, 2, 3, 4, 5, 6, and 7 of Guideline 4 and Policies 1 and of Guideline 5 for these reasons.

Unlike most standard single-family subdivisions, this one includes some 3.3 acres of open space on a site just 13 acres in size, conserving some natural resources and features, providing for passive outdoor activities off residents' individual home lots. That assures for better buffers and a far superior neighborhood feel. The homeowners association will maintain these open areas. There are no historic resources on the site.

GUIDELINE 6 – MARKETPLACE

The proposed subdivision complies with all of the applicable Intents and Policies 2, 3, and 11 of Guideline 6 for these reasons:

This proposed subdivision helps to ensure the availability of residential building lots where lots are in demand. The existing condominium regime has been stalled forever and no parties came forward to acquire the developer rights to continue the existing condominium development while the property was owned/controlled by the Bank. Now, the applicant controls the site and surrounded by like-kind subdivisions. That makes it an infill single-family residential site, appropriate for the area in a community where new single-family housing is in demand. This property is also in an older area of town in need of new residential housing to serve the businesses on Dixie Highway corridor. All owners agreeing to partition this property from the condominium regime also keeps those owners from having exceptionally high assessments to maintain a large property in a regime without sufficient units to pay for the maintenance of same.

GUIDELINE 7 AND 8 – CIRCULATION AND TRANSPORTATION FACILITY
DESIGN; GUIDELINE 9 - BICYCLE, PEDESTRIAN AND TRANSIT;
GUIDELINE 12 – AIR QUALITY

The proposed subdivision complies with all of the applicable Intents and Policies 1, 2, 4, 6, 9, 11, 12, 13, 14, 15, and 18 of Guideline 7; Policies 4, 5, 7, 8, 9, 10 and 11 of Guideline 8; Policies 1, 2, 3 and 4 of Guideline 9; and Policies 1, 2, 3, 4, 6, and 8 of Guideline 12 for these reasons.

The original approved condominium development had private roads, many of which were built many years ago. The current proposed subdivision uses these partially developed existing roads as previously recorded via private access easements. Sidewalks are already constructed along the frontage of the property and through the developed portion of the condominium regime. Sidewalks will be installed in the subdivision as shown on the proposed development plan/subdivision plan. Where sidewalks have been constructed, where public transit could exist, although probably doesn't (as that is determined by TARC alone, not the applicant and not the Planning Commission), where sewer, water and other utilities already exist, where road capacity exists, and in close proximity to jobs and shopping in all directions. Further, this subdivision must be reviewed by Metro Transportation Planning Services personnel, who must stamp the preliminary plan for approval prior to its docketing for Planning Commission review. That assures that all of these applicable Public Works standards are complied with, including Policies of the 2020 Land Development Code (LDC). All required right of way was previously dedicated and will meet at Public Works and Transportation Planning requirements.

In that regard, the proposed subdivision will assure that both existing Tierney Avenue access and new subdivision streets continue and are constructed to operate safely and function pretty much as previously approved because a low traffic-generating use is proposed here. Thus, all negative traffic impacts are avoided with this development. And, as noted, design of the site, as shown on the detailed district development plan/preliminary subdivision plan accompanying this application assures that corner clearances, driveway access, median openings, cross connections, etc. are provided as required -- that is, except as some disconnectivity to existing adjoining properties and streets is desired and as may be allowed in order to assure that no, or limited, cut-through traffic adversely affects this proposed subdivision or within adjoining ones.as previously approved.

GUIDELINES 10 AND 11 – STORMWATER AND WATER QUALITY

The proposed subdivision complies with all applicable Intents and Policies 1, 3, 6, 7, 10 and 11 of Guideline 10 and Policies 3 and 5 of Guideline 11 for these reasons.

MSD will require that post-development peak rates of stormwater runoff do not exceed pre-development peak flows. That is accomplished through on-site detention. Thus, new impervious areas will not have a negative impact on existing stormwater systems. Also, MSD will have to stamp for preliminary approval the development plan before it is set for Planning Commission review. And at time of construction, the proposed subdivision will need to include water quality measures to address the new MSD water quality standards. Any new construction will have to comply with MSD's soil erosion and sediment control standards.

GUIDELINE 13 – LANDSCAPE CHARACTER

The proposed subdivision complies with the Intent and applicable Policies 1, 2, 4, 5 and 6 of Guideline 13 for these reasons.

The local LDC requires tree canopies, certain kinds of landscaping for certain kinds of uses and screening and buffering of incompatible uses. Accordingly, the LDC will be fully complied with.

* * *

For all of these and other reasons set forth on the Detailed District Development Plan/preliminary subdivision plan accompanying this application and in accordance with evidence presented at Planning Commission public hearings, this application will comply with all other applicable Guidelines and Policies of the Cornerstone 2020 Comprehensive Plan.

Respectfully submitted,

BARDENWERPER, TALBOTT & ROBERTS, PLLC
Bardenwerper Talbott & Roberts, PLLC
1000 N. Hurstbourne Parkway, Second Floor
Louisville, KY 40223
(502) 426-6688

e:\client folder\corcoran, mickey\woods of farnsely moorman\application\compliance statement.doc

General Waiver Justification:

In order to justify approval of any waiver, the Planning Commission or Board of Zoning Adjustment considers four criteria. Please answer all of the following questions. Use additional sheets if needed. A response of yes, no, or N/A is not acceptable.

Waiver of: Section 5.3.1.D.1.b.vi to allow more than 4 contiguous units

Explanation of Waiver:

1. The waiver will not adversely affect adjacent property owners because the originally approved, and partially constructed, Woods of Farnsley Moorman condominium development had up to 6 contiguous units throughout the development, which this proposal is intended to finish. Four of the five currently constructed condominium regime buildings, which this property is a part of have 6 contiguous units, the last existing building has 4 contiguous buildings. The just continues the existing development scheme.
2. The waiver will not violate the Comprehensive Plan for all the reasons set forth in the Detailed Statement of Compliance with all applicable Guidelines and Policies of the Cornerstone 2020 Comprehensive Plan filed with the original rezoning application and approved detailed district development plan for Woods of Farnsley Moorman.
3. The extent of waiver of the regulation is the minimum necessary to afford relief to the applicant because the waiver request is to continue the development as it was originally approved as a condominium regime and will match the existing constructed buildings. The only reason this requires a waiver is because of the change of ownership from a condominium regime to a PRD subdivision where the owners own their lot and home rather than the interior enclosed space, otherwise, the waiver is not required.
4. Strict application of the provisions of the regulation would deprive the applicant of a reasonable use of the land or would create an unnecessary hardship on the applicant because it would prohibit the applicant from continuing to construct the buildings as they were originally constructed by virtue of the change of ownership to lots from condominium units.

Tab 10

Proposed findings of fact pertaining to compliance with the Comprehensive Plan and Waiver criteria

BARDENWERPER, TALBOTT & ROBERTS, PLLC

ATTORNEYS AT LAW

1000 N. HURSTBOURNE PARKWAY • BUILDING INDUSTRY ASSOCIATION OF GREATER LOUISVILLE BLDG. • SECOND FLOOR • LOUISVILLE, KENTUCKY 40223
(502) 426-6688 • (502) 425-0561 (FAX) • WWW.BARDLAW.NET

PROPOSED FINDINGS OF FACT REGARDING COMPLIANCE WITH ALL APPLICABLE GUIDELINES AND POLICIES OF THE CORNERSTONE 2020 COMPREHENSIVE PLAN

Applicant/Owner: Corcoran Home Building & Remodeling, LLC, c/o Matthew Corcoran

Location: 6635 Woods Mill Drive

Proposed Use: Single-Family Residential

Engineers, Land Planners and Landscape Architects: Land Design & Development, Inc.

Request: Zone Change from R-5A to PRD

The Louisville Metro Planning Commission, having heard testimony before its Land Development & Transportation Committee, in the Public Hearing held on April 6, 2017 and having reviewed evidence presented by the applicant and the staff's analysis of the application, make the following findings:

GUIDELINE 1 – COMMUNITY FORM

WHEREAS, the Woods of Farnsley Moorman residential community dates back to 2003 when a condominium development was approved for this site in case #9-45-01VLW and case #10-21-01; no greater number of homes is planned now than the number of condo units approved and set forth in the binding elements found in the Planning Commission's April 3, 2003 minutes; and

WHEREAS, this application is intended to save the Woods of Farnsley Moorman condominium community that has a good deal of the infrastructure already installed but where condominium construction came to a screeching halt when the catastrophic housing Recession occurred, which somewhat lingers to this day; the previous developer/builder ended up losing its development rights to its lender, at which point the lender tried various ways to find new builders to complete the Woods of Farnsley Moorman as a condominium community; however, that was just about impossible, in large part because the problem with condominium construction resulted from federal lending rules that were applied nationwide, not just in those states (such as Florida, Arizona and Nevada) where the real condominium crisis occurred; and

WHEREAS, because very little changes in what is now being presented to the Planning Commission over what was originally approved, the modest concessions that are being requested in terms of a waiver for the maximum number of contiguous units resulting from this being originally designed as an attached housing community, represent no negative impacts on the greater community or anyone living nearby and consistent with what was approved and built; complete demonstration with all applicable Guidelines and Policies of the Comprehensive Plan is being fully demonstrated, as further evidenced by the revised detailed district development plan

(RDDDP) and preliminary subdivision plans filed with this application and as further explained at the LD&T meeting and the Public Hearing in this case; and

WHEREAS, as part of this discussion, it is important again to know that the number of homes currently under consideration at Woods of Farnsley Moorman are the same as the number of condo units originally approved, and the traffic and transportation analysis approved at the time, considering existing infrastructure, can still accommodate both what is approved and what is proposed; and

GUIDELINE - 1 COMMUNITY FORM

WHEREAS, the subject property lies within the Neighborhood Form District and is located on Moorman Road; the proposed PRD Subdivision is essentially the same as the originally approved Woods of Farnsley Moorman partially developed condominium development; gross density will be well less than allowed and below the high density range; the new proposed buildings will blend compatibly with the original constructed portion of the Woods of Farnsley Moorman development; and the rezoning will not result in any additional residential from the original approved for the property; and

WHEREAS, perimeter setbacks and landscape buffer areas are provided along all property lines as required by the Land Development Code (LDC); all buffering and other compatibility issues were addressed with the original RDDDP approval and as partially constructed, with only modest changes being made as part of this proposed RDDDP; and

GUIDELINE – 2 CENTERS

WHEREAS, the application complies with the overall Intents of and specifically with Policies 1, 4, 5, 6, 11, 13, 14 and 15 of Guideline 2 of the for all the reasons listed above and because the proposal is very similar to the originally approved, and partially constructed, condominium development part of the prior rezoning; this proposal will allow the stalled condominium development to again move forward and be fully constructed; all condominium owners agreed to the partition of the remaining property from the condominium regime evidenced by their signatures on the partition documents as recorded; future residents will also support the businesses and services in nearby activity centers to the east and along Dixie Highway; and parking is compact and will be provided on the individual lots in the subdivision in driveways and garages; internal open space areas are included on the RDDDP; and

GUIDELINE 3 – COMPATIBILITY

WHEREAS, the proposed subdivision complies with all of the applicable Intents and Policies 1, 2, 3, 5, 6, 7, 8, 9, 10, 12, 13, 14, 15, 21, 22 and 23 of Guideline 3 because this residential subdivision is almost the same as the original condominium development originally approved and anticipated and adds to the mixture of housing types, sizes and styles while still being design-compatible in terms of scale and building materials with the neighboring properties and with the partially development Woods of Farnsley Moorman condominium property; the proposed subdivision does not involve any known nuisances, such as odors, noises, lighting, aesthetics or traffic different than what already exists in the greater area or as originally proposed; setbacks will include compatible side and rear yards, and the tree canopy and

landscape regulations will apply; and the RDDDP/preliminary subdivision plan, presented with this application and at the public hearing, demonstrate all that; and

GUIDELINES 4 AND 5 – OPEN SPACE / NATURAL AREAS AND SCENIC AND HISTORIC RESOURCES

WHEREAS, the proposed subdivision complies with all applicable Intents and Policies 1, 2, 3, 4, 5, 6, and 7 of Guideline 4 and Policies 1 and of Guideline 5 because, unlike most standard single-family subdivisions, this one includes some 3.3 acres of open space on a site just 13 acres in size, conserving some natural resources and features, providing for passive outdoor activities off residents' individual home lots; that assures for better buffers and a far superior neighborhood feel; the homeowners association will maintain these open areas; and there are no historic resources on the site; and

GUIDELINE 6 – MARKETPLACE

WHEREAS, the proposed subdivision complies with all of the applicable Intents and Policies 2, 3, and 11 of Guideline 6 because this proposed subdivision helps to ensure the availability of residential building lots where lots are in demand; the existing condominium regime has been stalled forever, and no parties came forward to acquire the developer rights to continue the existing condominium development while the property was owned/controlled by the Bank; now the applicant controls the site which is surrounded by like-kind subdivisions, which makes it an infill single-family residential site, appropriate for the area in a community where new single-family housing is in demand; this property is also in a somewhat older area of town in need of new residential housing to serve the businesses on Dixie Highway corridor; and all owners agreeing to partition this property from the condominium regime also keeps those owners from having exceptionally high assessments to maintain a large property in a regime without sufficient units to pay for the maintenance of same; and

GUIDELINE 7 AND 8 – CIRCULATION AND TRANSPORTATION FACILITY DESIGN; GUIDELINE 9 - BICYCLE, PEDESTRIAN AND TRANSIT; GUIDELINE 12 – AIR QUALITY

WHEREAS, the proposed subdivision complies with all of the applicable Intents and Policies 1, 2, 4, 6, 9, 11, 12, 13, 14, 15, and 18 of Guideline 7; Policies 4, 5, 7, 8, 9, 10 and 11 of Guideline 8; Policies 1, 2, 3 and 4 of Guideline 9; and Policies 1, 2, 3, 4, 6, and 8 of Guideline 12 because the original approved condominium development had private roads, many of which were built many years ago; the current proposed subdivision uses these partially developed existing roads as previously recorded via private access easements; sidewalks are already constructed along the frontage of the property and through the developed portion of the condominium regime; sidewalks will be installed in the subdivision as shown on the proposed RDDDP/subdivision plan; where sidewalks have been constructed, where public transit could exist, although probably doesn't (as that is determined by TARC alone, not the applicant and not the Planning Commission), where sewer, water and other utilities already exist, where road capacity exists, and in close proximity to jobs and shopping in all directions; further, this subdivision has been reviewed by Metro Transportation Planning Services personnel, who gave their stamp of preliminary approval prior to its docketing for Planning Commission review; that assures that all of these applicable Public Works standards are complied with, including Policies of the 2020

Land Development Code (LDC); and all required right of way was previously dedicated and will meet at Public Works and Transportation Planning requirements; and

WHEREAS, the proposed subdivision will assure that both existing Tierney Avenue access and new subdivision streets continue and are constructed to operate safely and function pretty much as previously approved because a low traffic-generating use is proposed here; thus, all negative traffic impacts are avoided with this development; and, as noted, design of the site, as shown on the RDDDP/preliminary subdivision plan accompanying this application assures that corner clearances, driveway access, median openings, cross connections, etc. are provided as required -- that is, except as some disconnectivity to existing adjoining properties and streets is desired and as may be allowed in order to assure that no, or limited, cut-through traffic adversely affects this proposed subdivision or within adjoining ones as previously approved; and

GUIDELINES 10 AND 11 – STORMWATER AND WATER QUALITY

WHEREAS, the proposed subdivision complies with all applicable Intents and Policies 1, 3, 6, 7, 10 and 11 of Guideline 10 and Policies 3 and 5 of Guideline 11 because MSD will require that post-development peak rates of stormwater runoff do not exceed pre-development peak flows, which is accomplished through on-site detention; thus, new impervious areas will not have a negative impact on existing stormwater systems; also, MSD has given its stamp for preliminary approval the RDDDP before it was set for Planning Commission review; and at time of construction, the proposed subdivision will need to include water quality measures to address the new MSD water quality standards; and any new construction will have to comply with MSD's soil erosion and sediment control standards; and

GUIDELINE 13 – LANDSCAPE CHARACTER

The proposed subdivision complies with the Intent and applicable Policies 1, 2, 4, 5 and 6 of Guideline 13 because the local LDC requires tree canopies, certain kinds of landscaping for certain kinds of uses and screening and buffering of incompatible uses; and the LDC will be fully complied with; and

* * * * *

WHEREAS, for all the reasons explained at LD&T and the Planning Commission public hearing and also in the public hearing exhibit books on the approved detailed district development plan, this application also complies with all other applicable Guidelines and Policies of the Cornerstone 2020 Comprehensive Plan;

NOW, THEREFORE, the Louisville Metro Planning Commission hereby recommends to the Louisville Metro Council that it rezone the subject property from R-5A to PRD and approves the Detailed District Development Plan.

Waiver Findings of fact

Waiver of Section 5.3.1.D.1.b.vi to allow more than 4 contiguous units

WHEREAS, the waiver will not adversely affect adjacent property owners because the originally approved, and partially constructed, Woods of Farnsley Moorman condominium development had up to 6 contiguous units throughout the development, which this proposal is intended to finish; four of the five currently constructed condominium regime buildings, which this property is a part of have 6 contiguous units, the last existing building has 4 contiguous buildings; and the just continues the existing development scheme; and

WHEREAS, the waiver will not violate the Comprehensive Plan for all the reasons set forth in the Detailed Statement of Compliance with all applicable Guidelines and Policies of the Cornerstone 2020 Comprehensive Plan filed with the original rezoning application and approved detailed district development plan for Woods of Farnsley Moorman; and

WHEREAS, the extent of waiver of the regulation is the minimum necessary to afford relief to the applicant because the waiver request is to continue the development as it was originally approved as a condominium regime and will match the existing constructed buildings; the only reason this requires a waiver is because of the change of ownership from a condominium regime to a PRD subdivision where the owners own their lot and home rather than the interior enclosed space, otherwise, the waiver is not required; and

WHEREAS, strict application of the provisions of the regulation would deprive the applicant of a reasonable use of the land or would create an unnecessary hardship on the applicant because it would prohibit the applicant from continuing to construct the buildings as they were originally constructed by virtue of the change of ownership to lots from condominium units;

NOW, THEREFORE, the Louisville Metro Planning Commission hereby approves this Waiver.