




FRONT / REAR ELEVATIONS
SCALE: $\frac{1}{8}'' = 1'-0''$

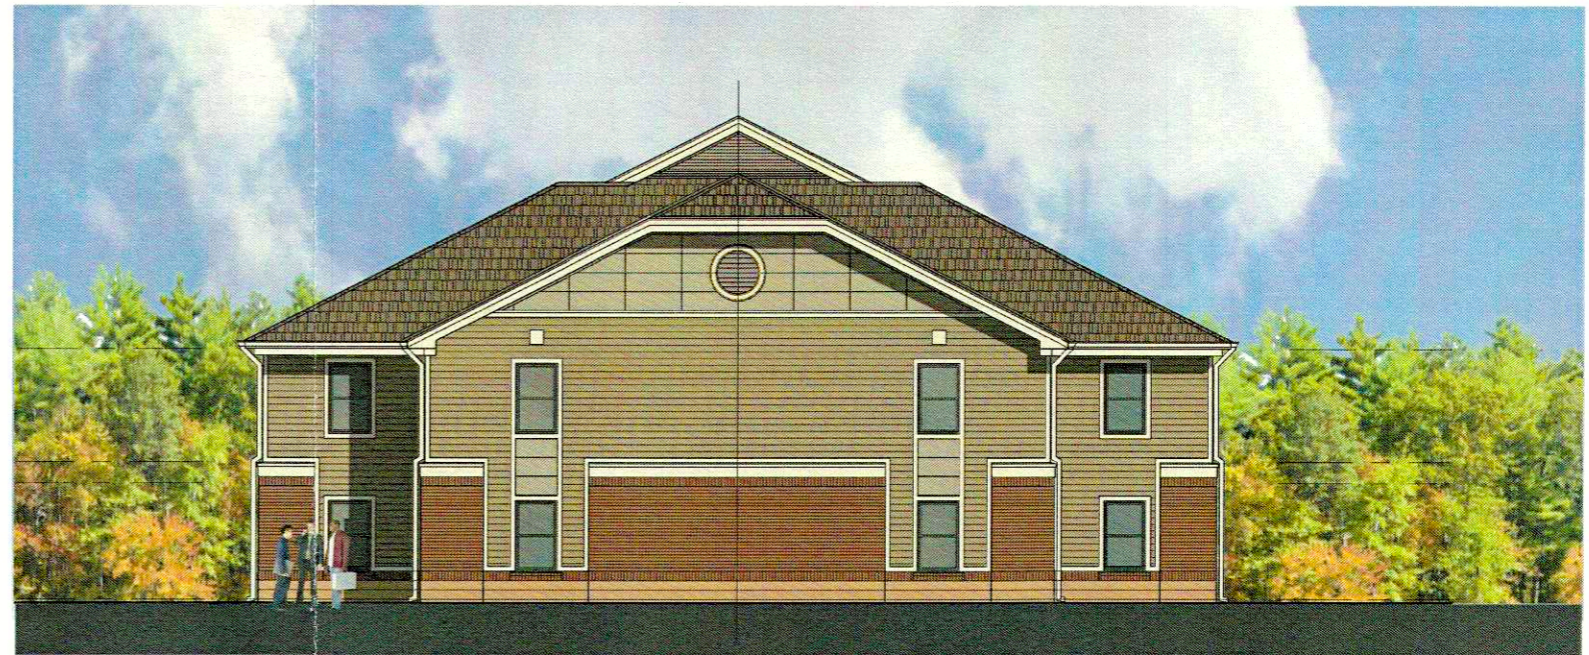

END ELEVATIONS
SCALE: $\frac{3}{16}'' = 1'-0''$

RECEIVED
AUG 13 2018
PLANNING &
DESIGN SERVICES