



RECEIVED
MAY 01
PLANNING
DESIGN CENTER

No.	Descri

Client: JPVW EAST
2843 Brownsboro
40

Project: HISTORIC RE
843 East N
Louisville


EXTERIOR E
EXIS

Project number
Date 28 April

RECEIVED

MAY 01 2017

PLANNING &
DESIGN SERVICES

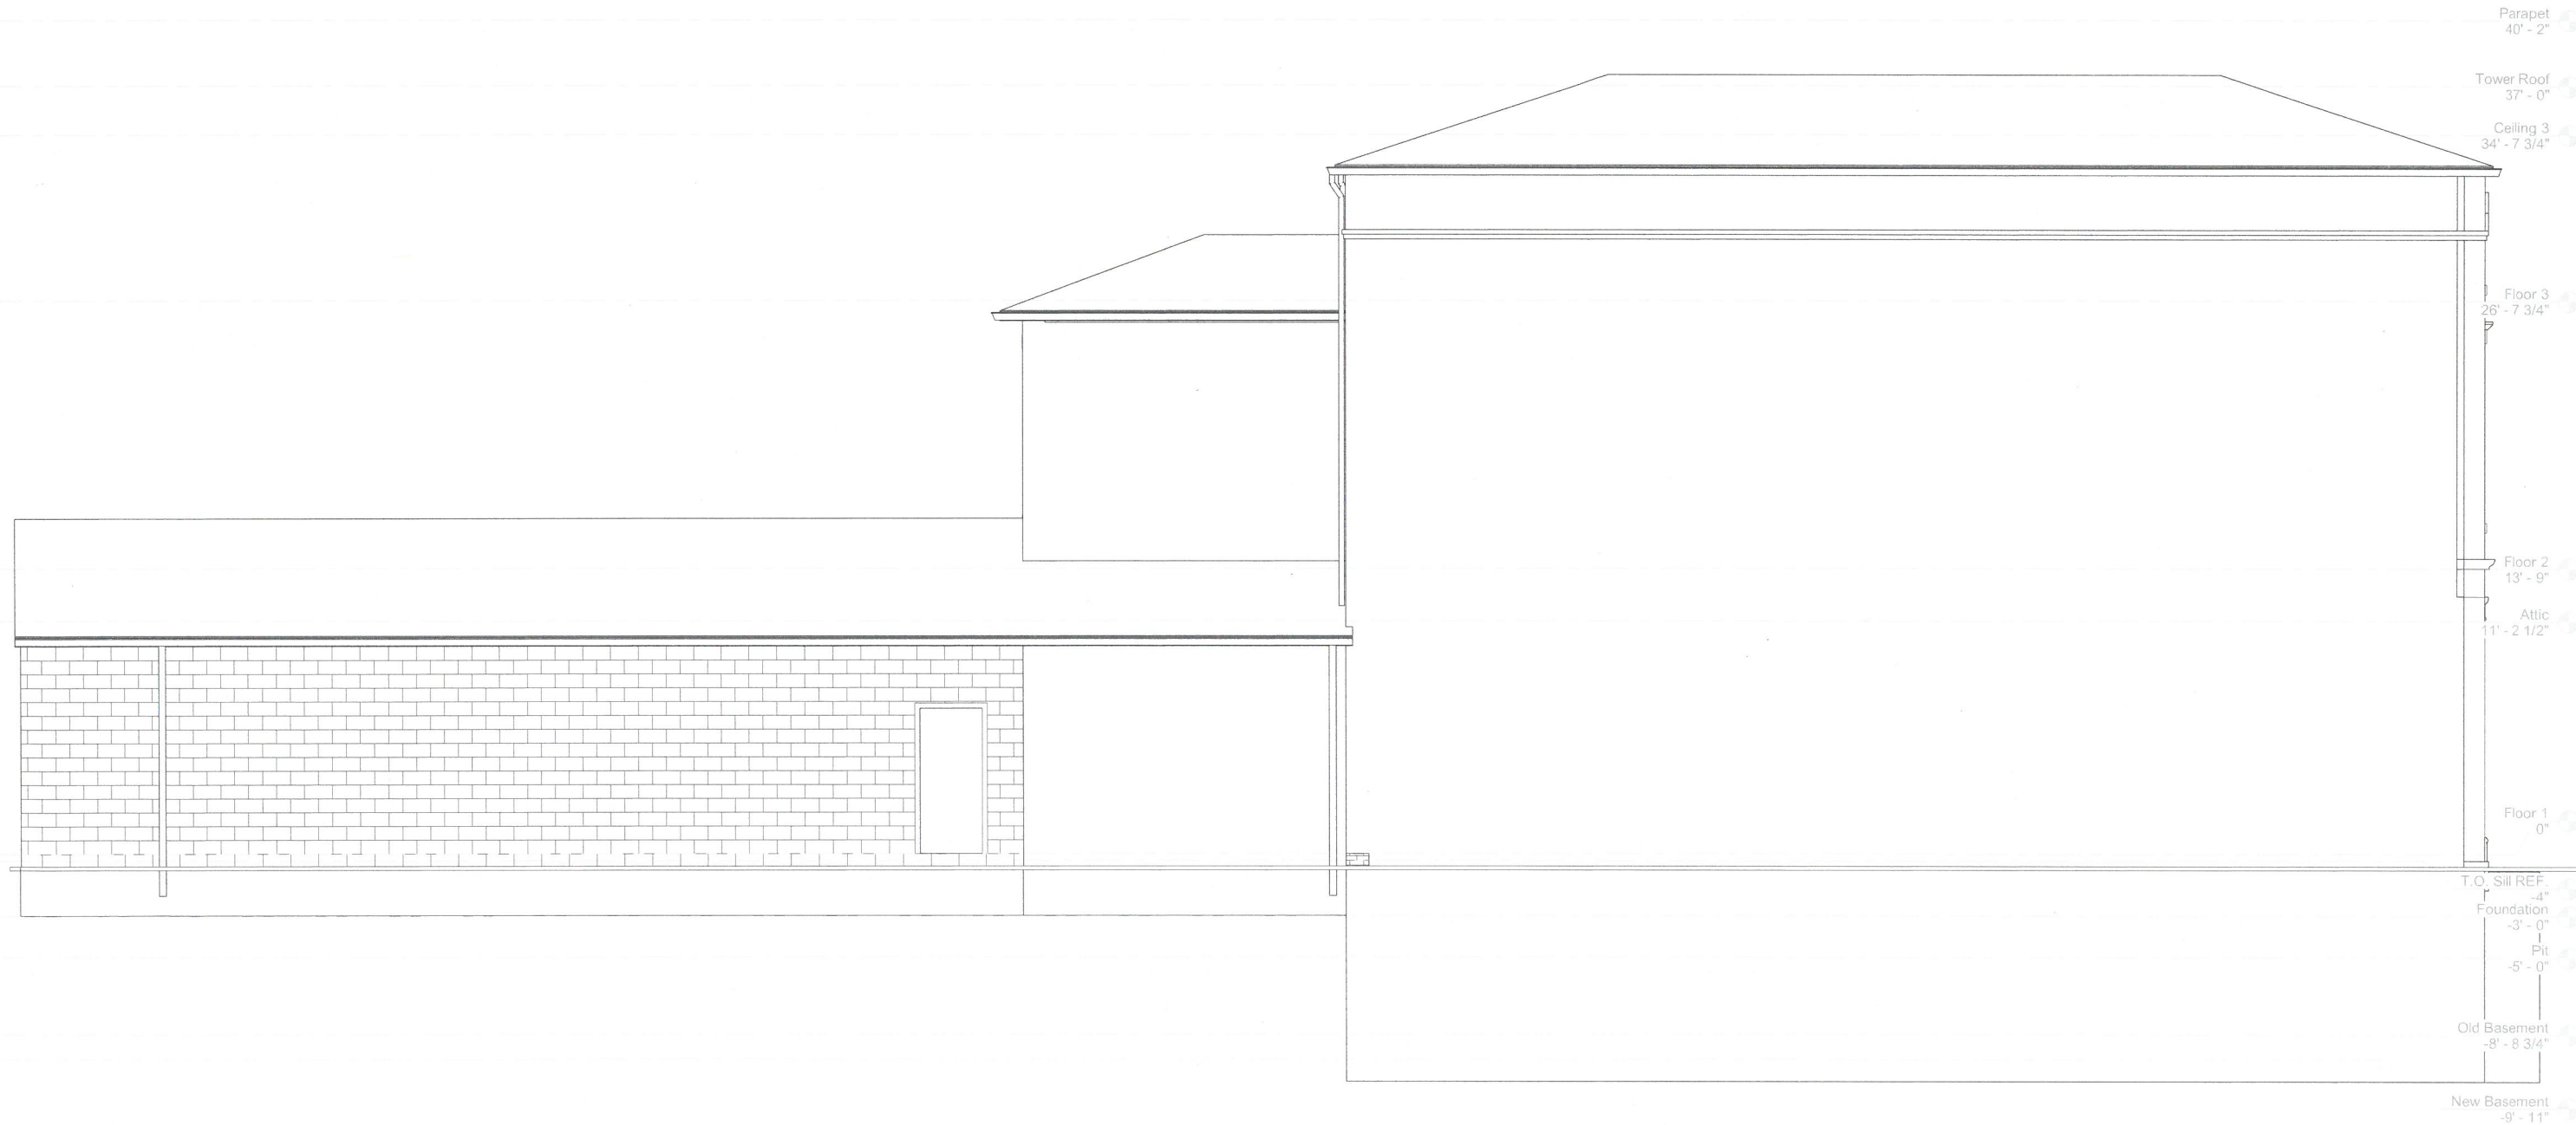

No.	Descript

Client: JPVW EAST I
2843 Brownsboro I
402

Project: HISTORIC REI
843 East M.
Louisville

EXTERIOR E
EXIS

Project number

Date 28 April


RECEIVED

MAY 01 2017

PLANNING &
DESIGN SERVICES



① SOUTH ELEVATION
1/4" = 1'-0"

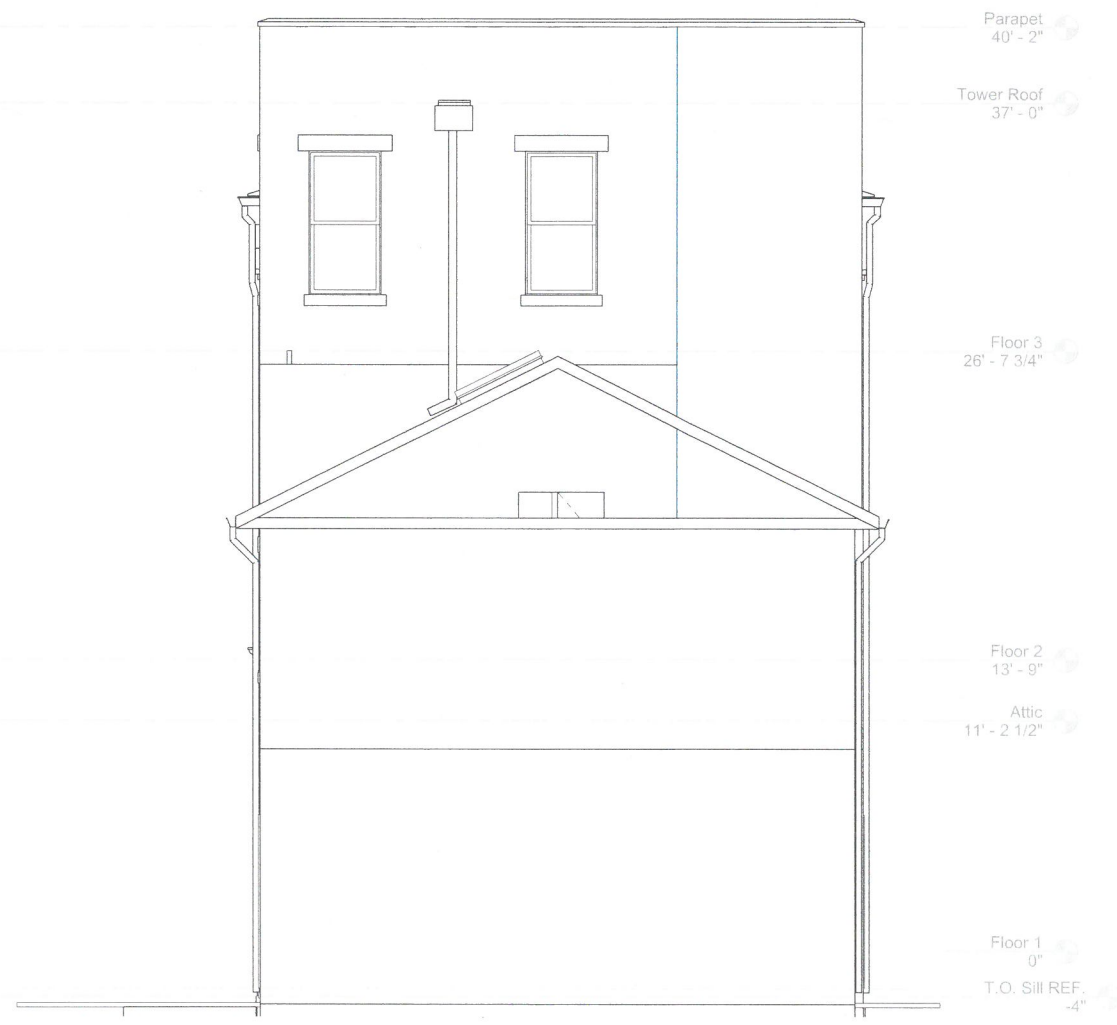

② NORTH ELEVATION
1/4" = 1'-0"

No.	Descri

Client: JPWV EAST
2843 Brownsboro
40

Project: HISTORIC RE
843 East N
Louisville

EXTERIOR E

Project number
Date 28 April
Drawn by

RECEIVED

MAY 01 2017

PLANNING &
DESIGN SERVICES



No. Descri

Client: JPVW EAST I
2843 Brownsboro I
402

Project: HISTORIC REI
843 East M
Louisville


EXTERIOR E

Project number

Date 28 April

Drawn by

RECEIVED
MAY 01 2017
PLANNING &
DESIGN SERVICES

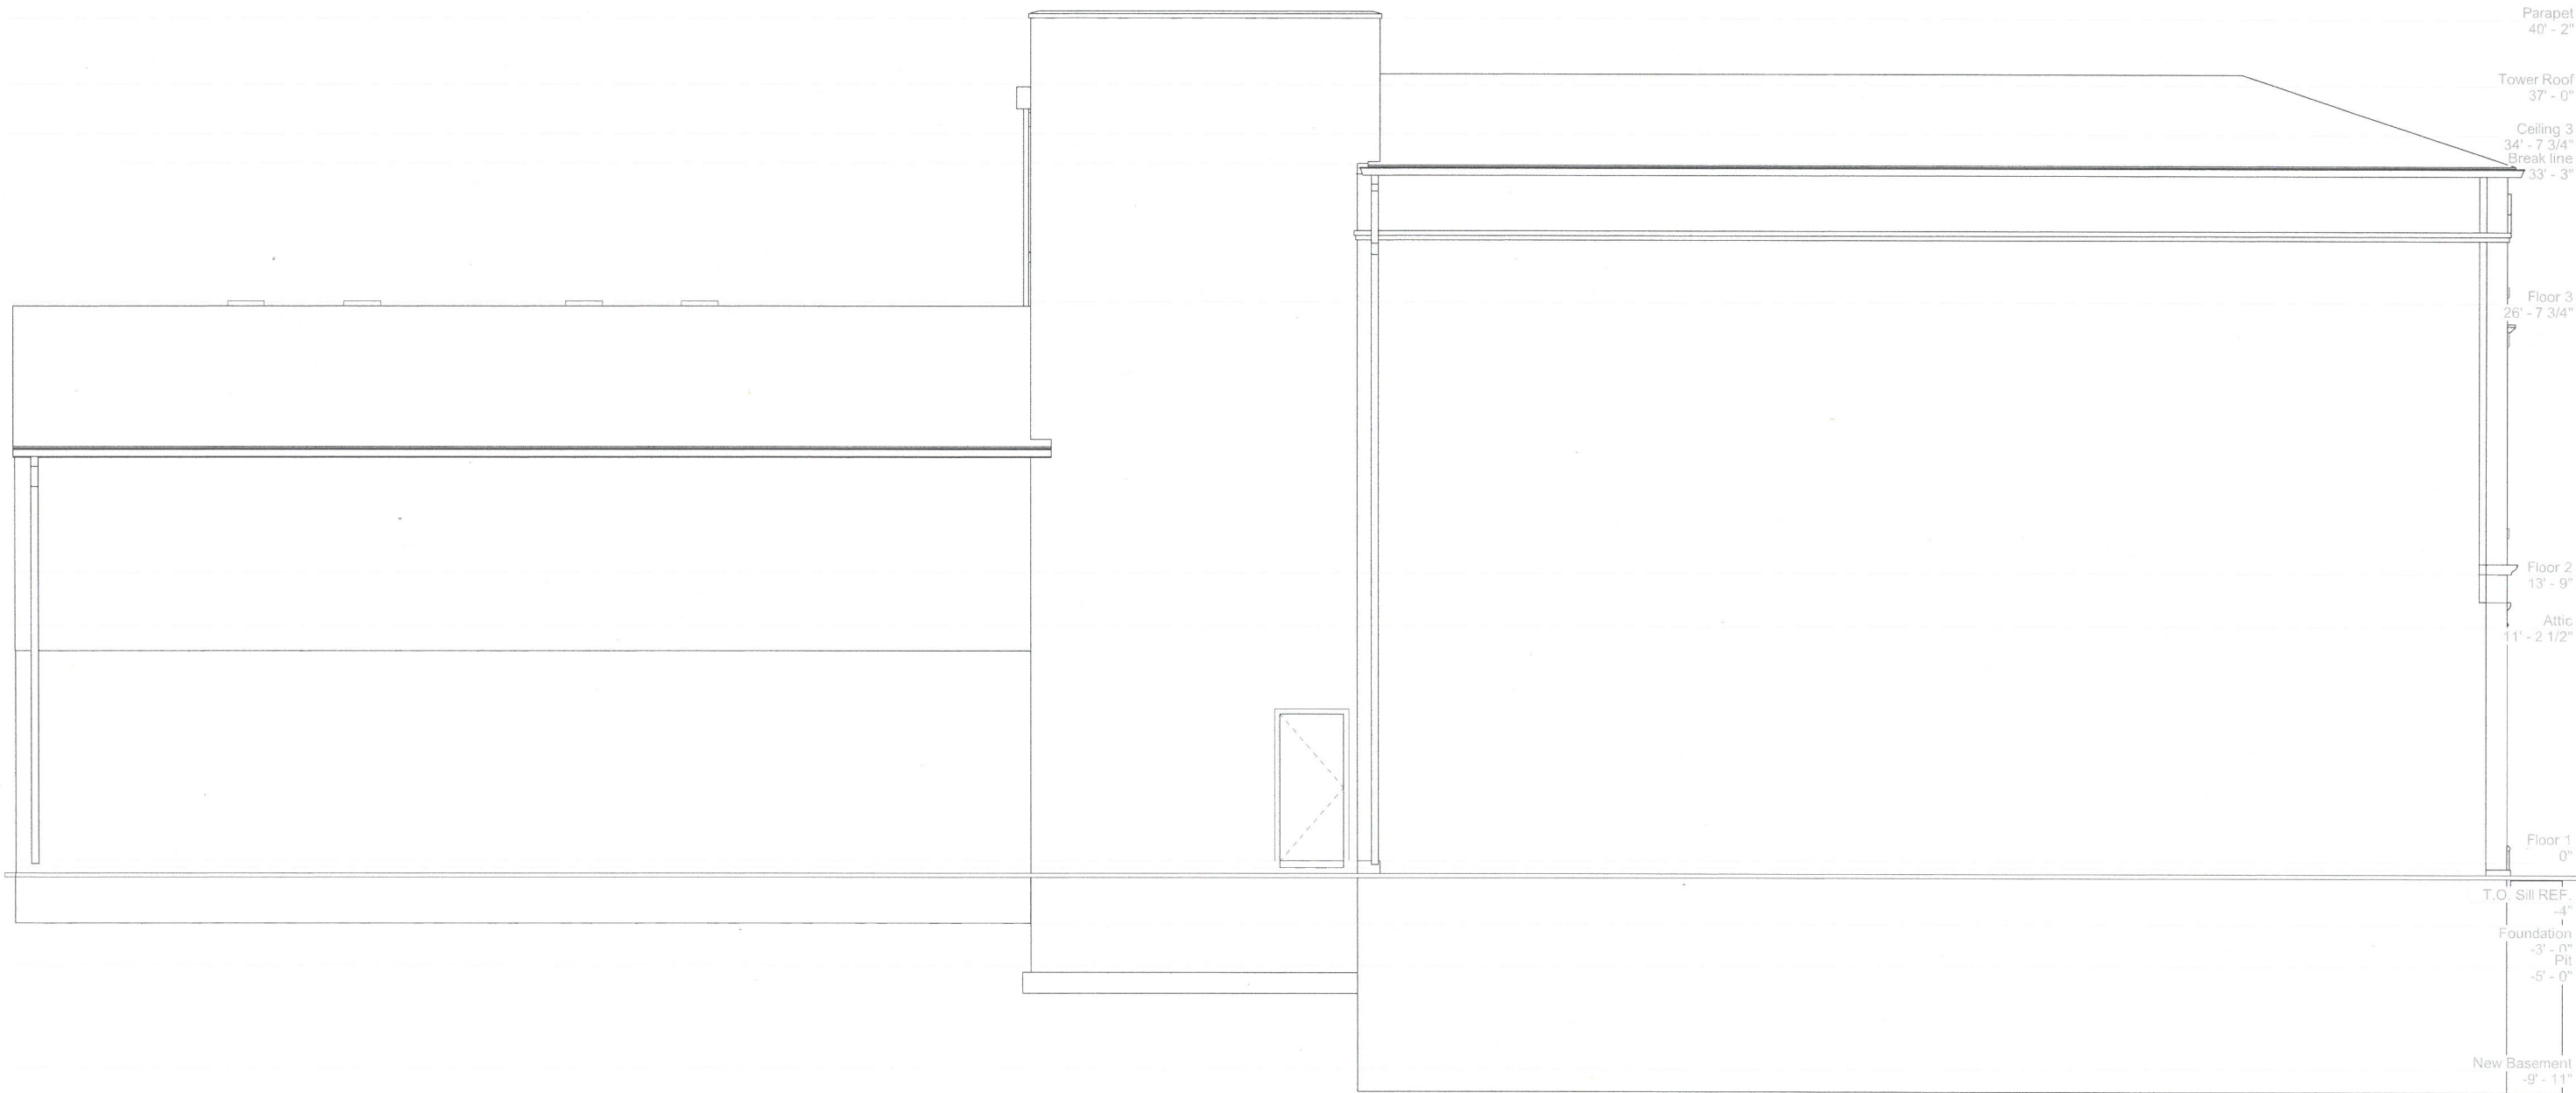


No.	Descrij

Client: JPVW EAST I
2843 Brownsboro I
402

Project: HISTORIC REI
843 East M.
Louisville

EXTERIOR E

RECEIVED
MAY 01 2017
PLANNING &
DESIGN SERVICES

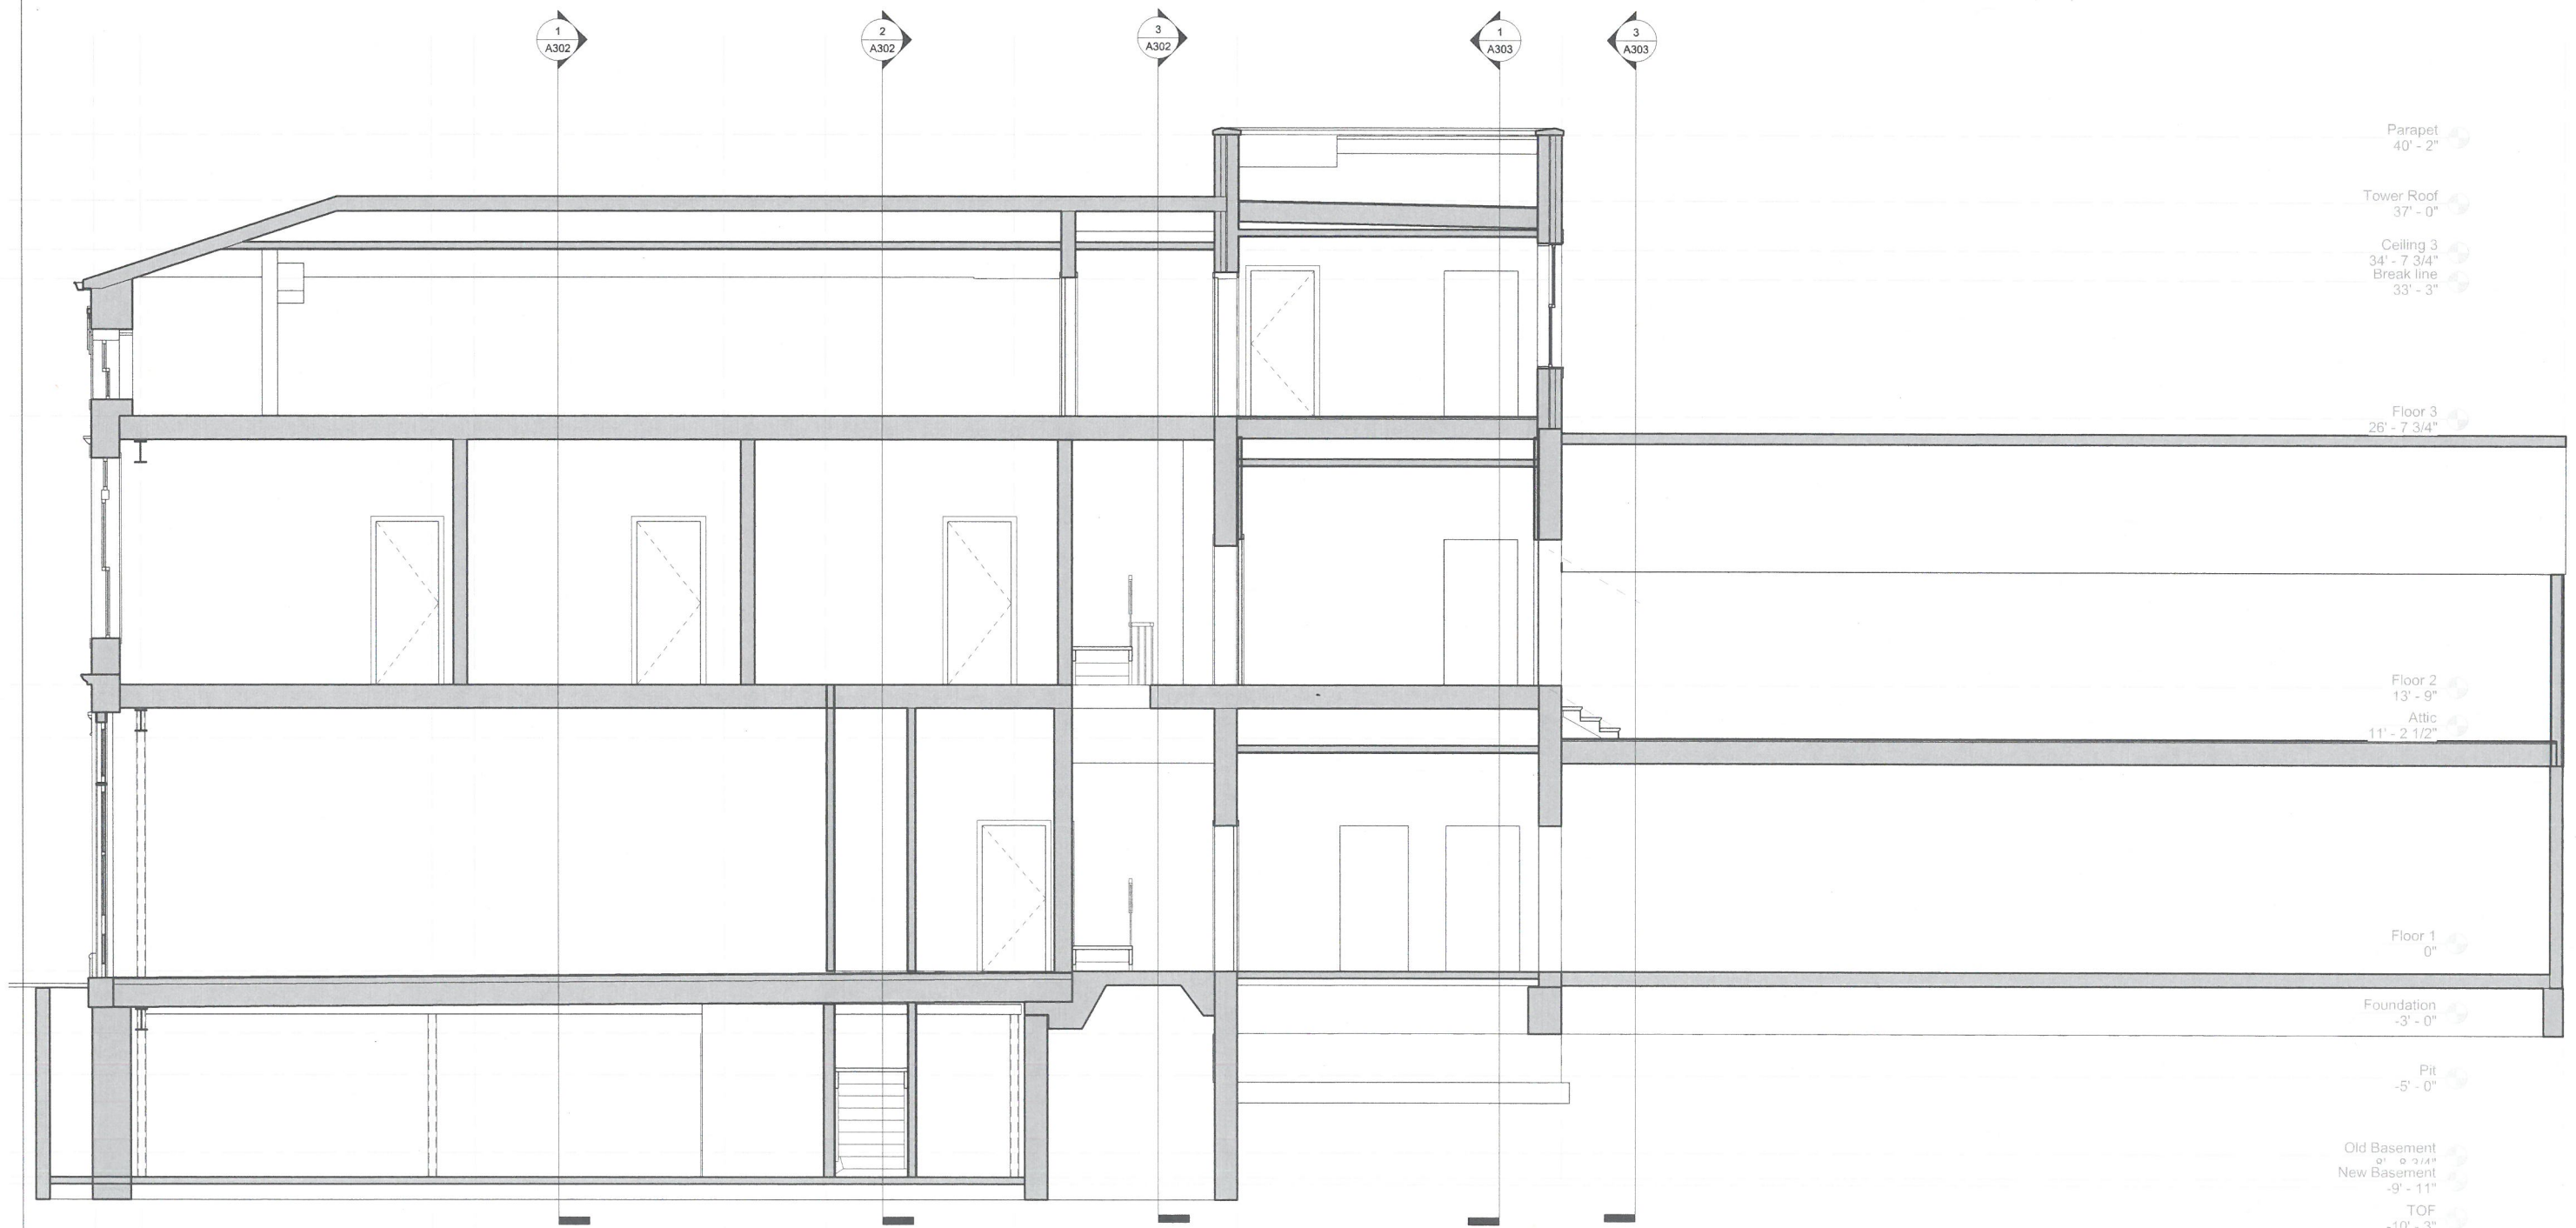

No.	Descri




Client: JPWV EAST
2843 Brownsboro
40'

Project: HISTORIC RE
843 East M
Louisville

BUILDING

Project number
Date 28 April

RECEIVED
MAY 01 2017
PLANNING &
DESIGN SERVICES

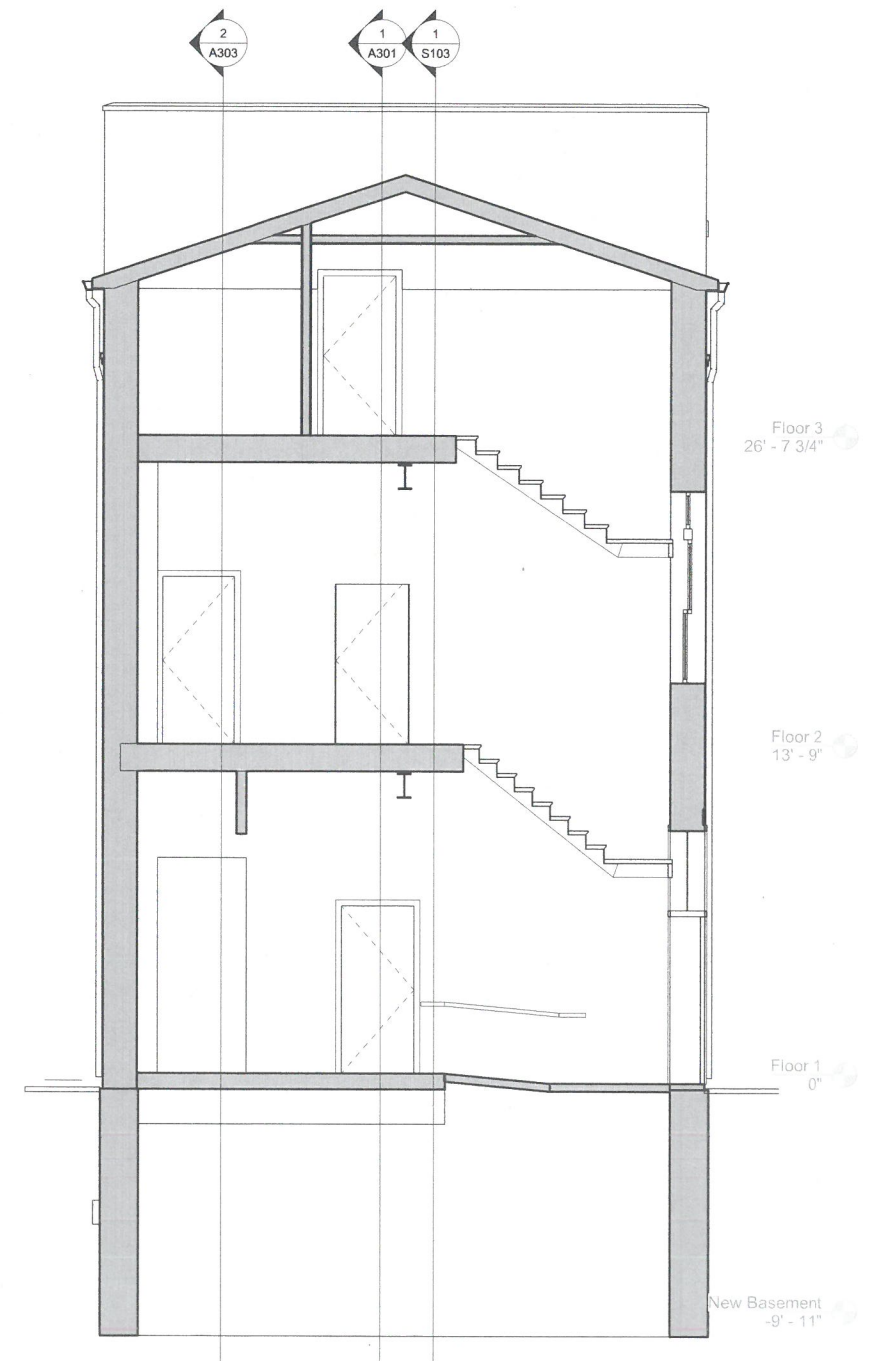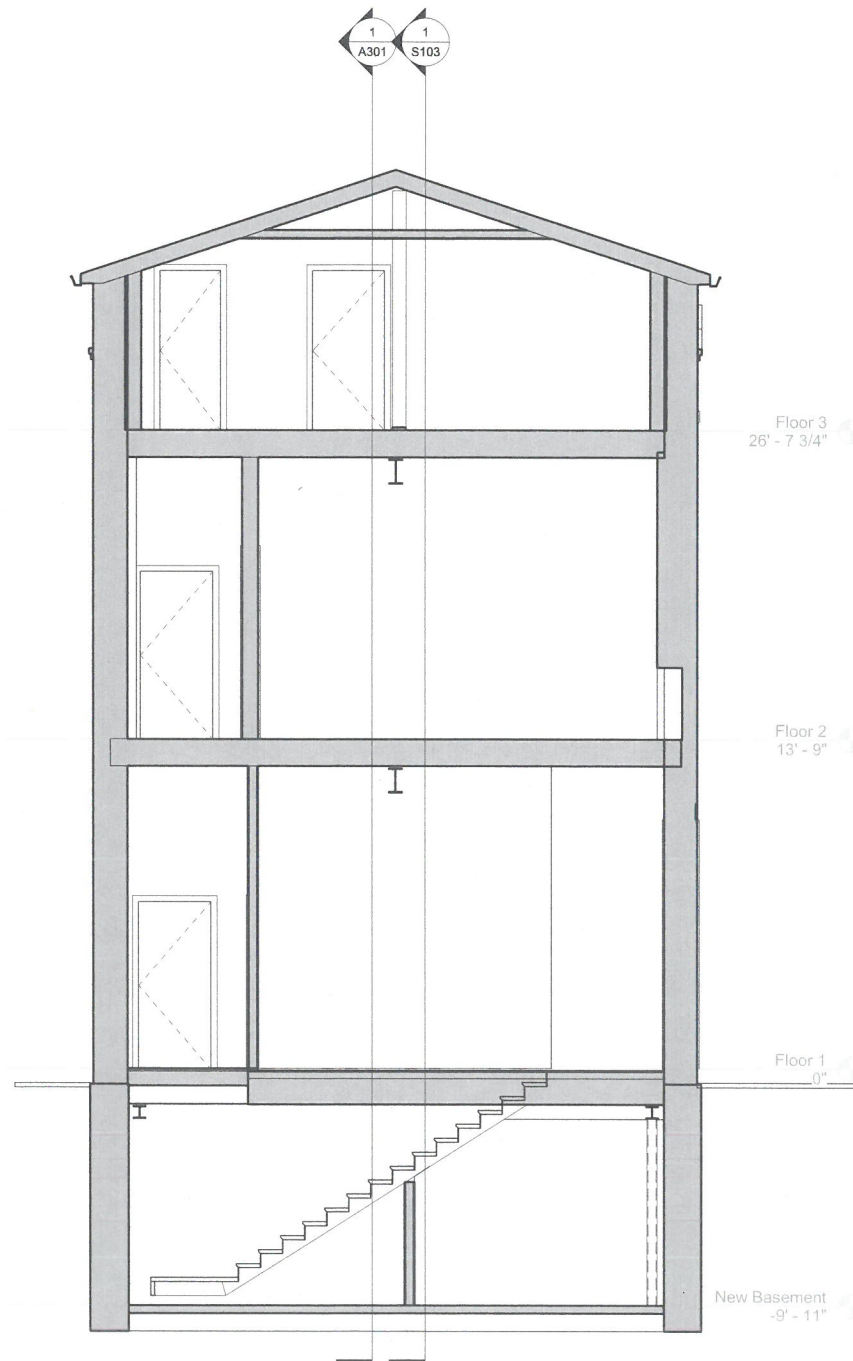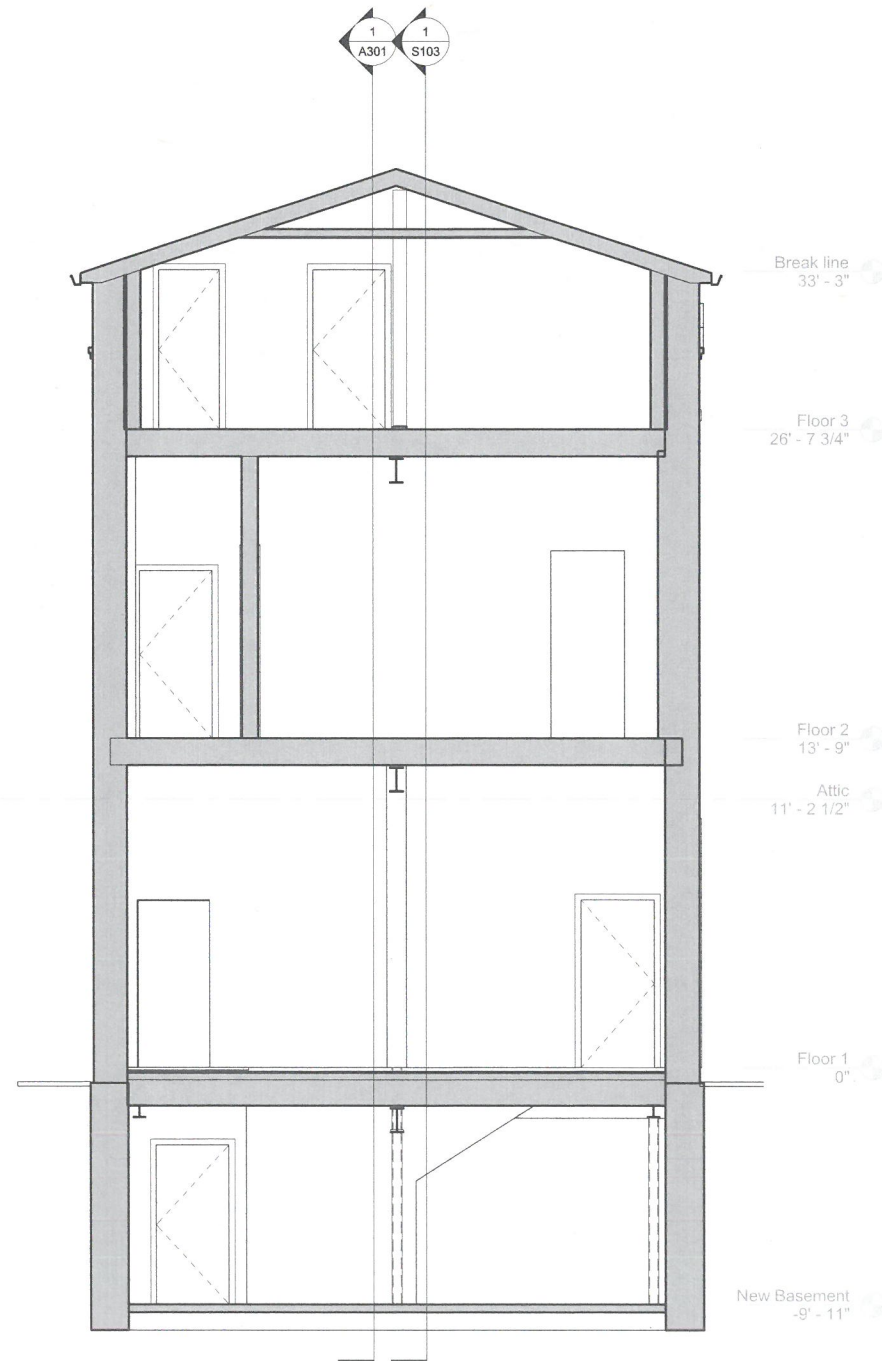

No.	Descri

Client: JPWV EAST
2843 Brownsboro
40;

Project: HISTORIC RE
843 East M
Louisville

BUILDING

Project number
Date 28 April