




Downtown Development Review Overlay Meeting July 15, 2015

Case# 15DDRO1011

Case# 15DDRO1012



DEPARTMENT OF
**DEVELOP
LOUISVILLE**
LOUISVILLE FORWARD

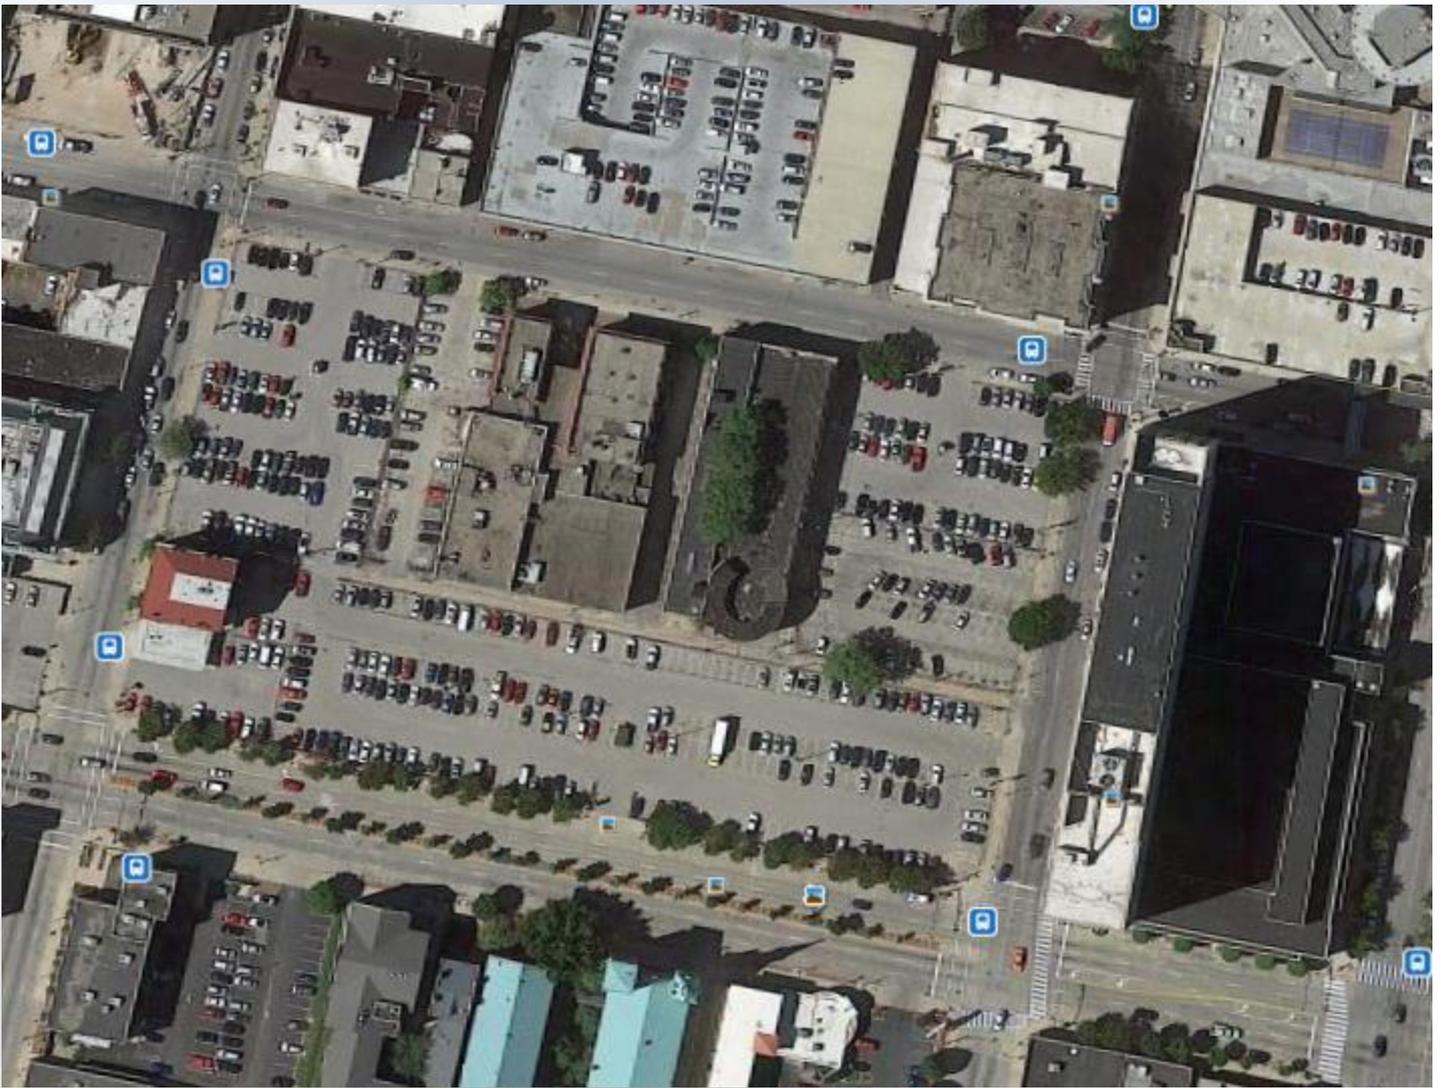

Structures on Site



Louisville Water Company Building



Liberty Hall/Odd Fellows Building



George Posey Ashland Service Station Building

CURRENT SITE PHOTOGRAPHS



1

BELOW: VIEW LOOKING NORTH DOWN 3RD ST



3

VIEW ACROSS SITE TOWARDS 3RD ST



4

VIEW ALONG SIDEWALK ACROSS 2ND ST



5



2

VIEW TOWARDS DOWNTOWN FROM 2ND ST




6

VIEW LOOKING SOUTH DOWN 3RD ST



7


VIEW FROM FUTURE LOBBY OUT TO 2ND STREET CHURCH

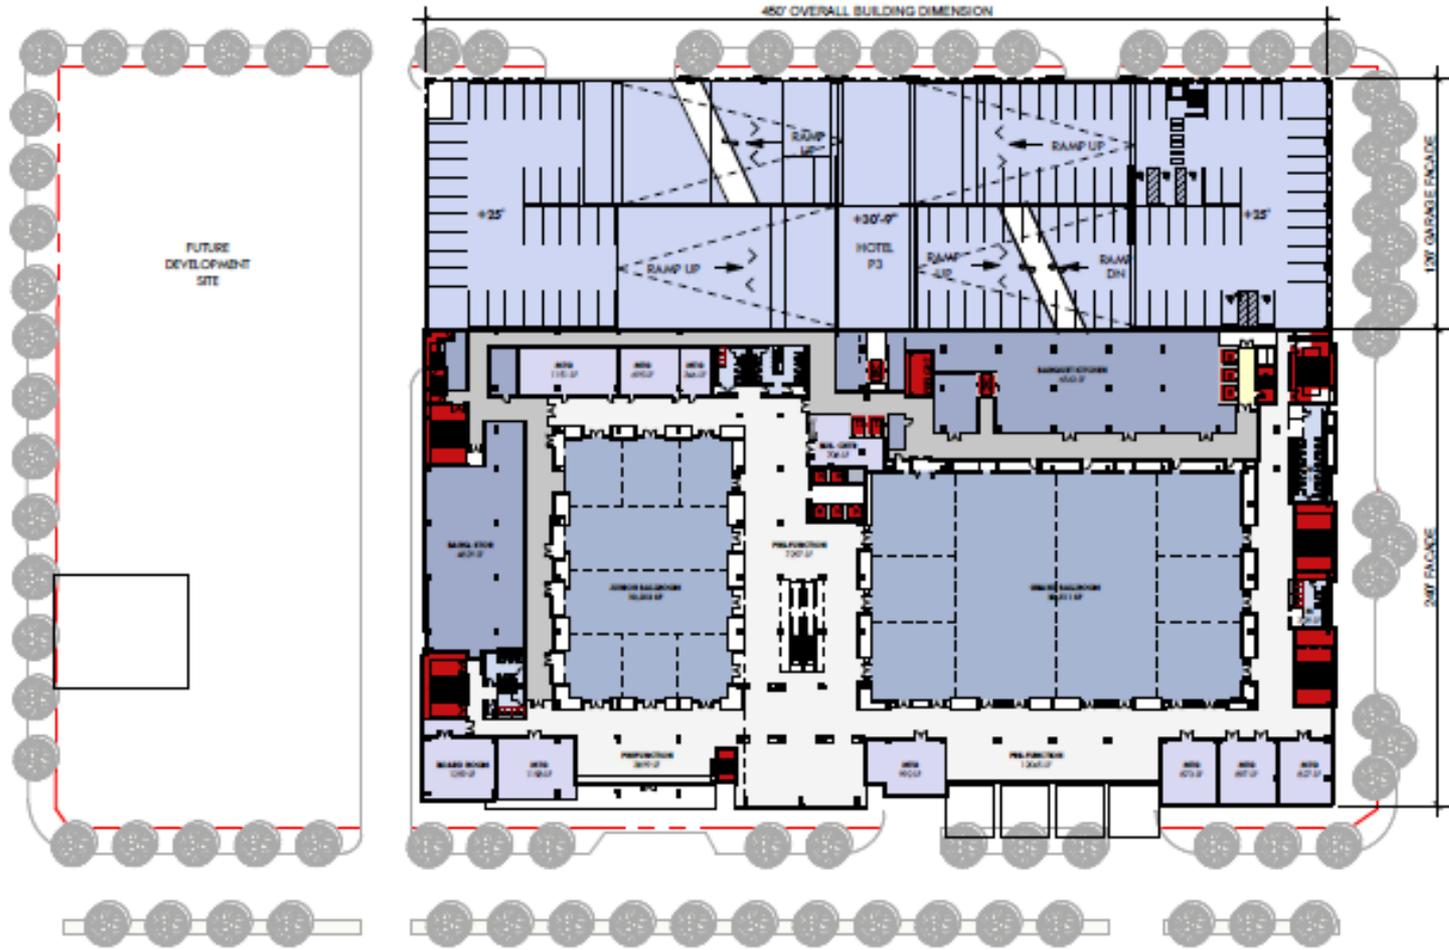

+25'

SCALE 1" = 60'-0"




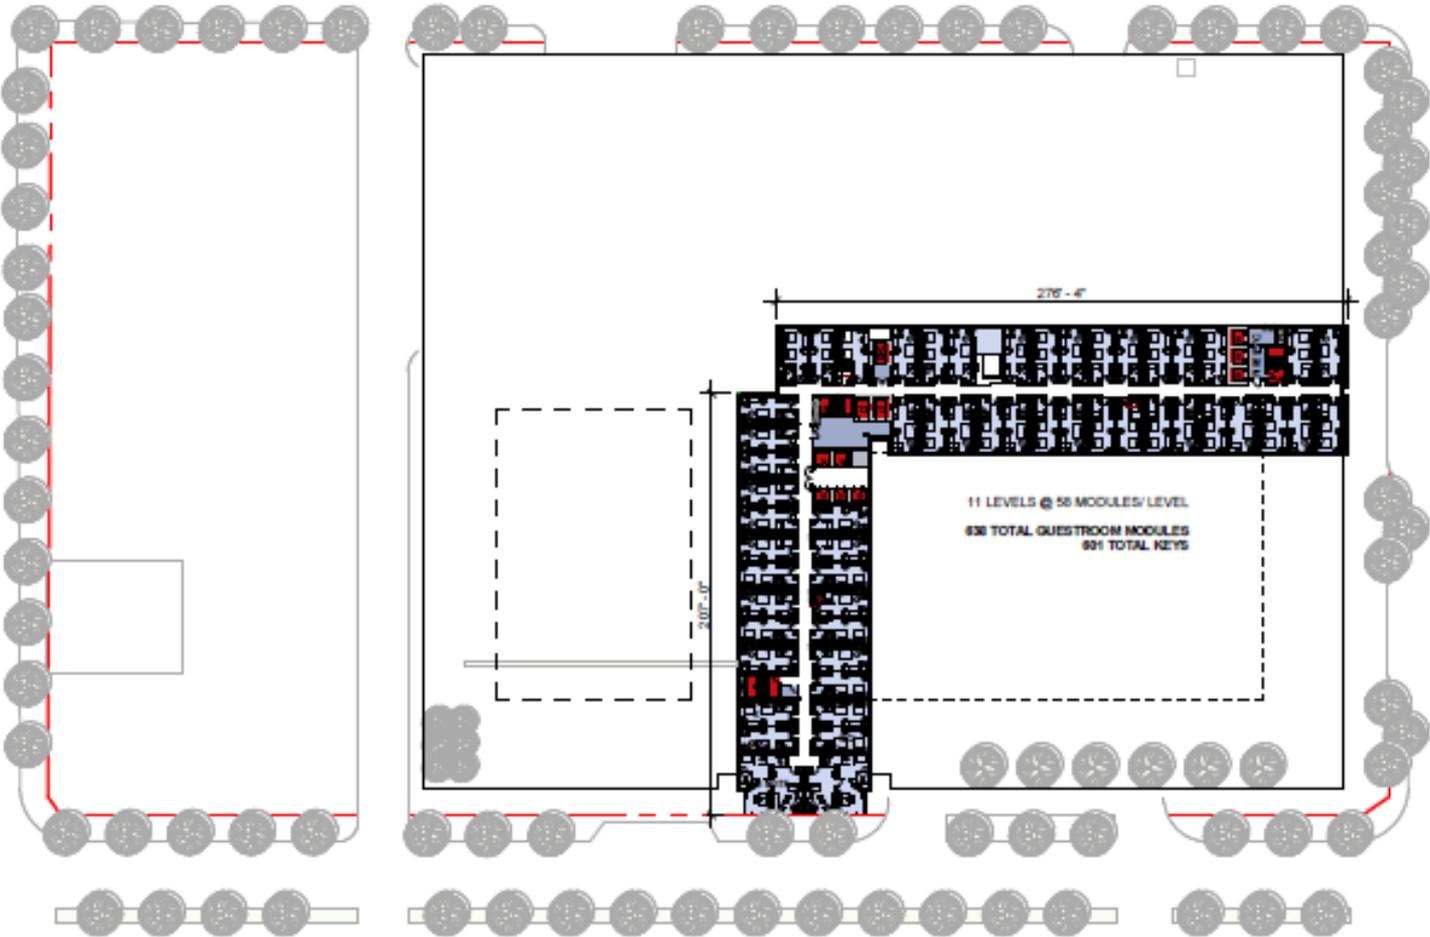

11 LEVELS @ 50 MODULES/ LEVEL
538 TOTAL GUESTROOM MODULES
801 TOTAL KEYS


East Elevation

EAST ELEVATION

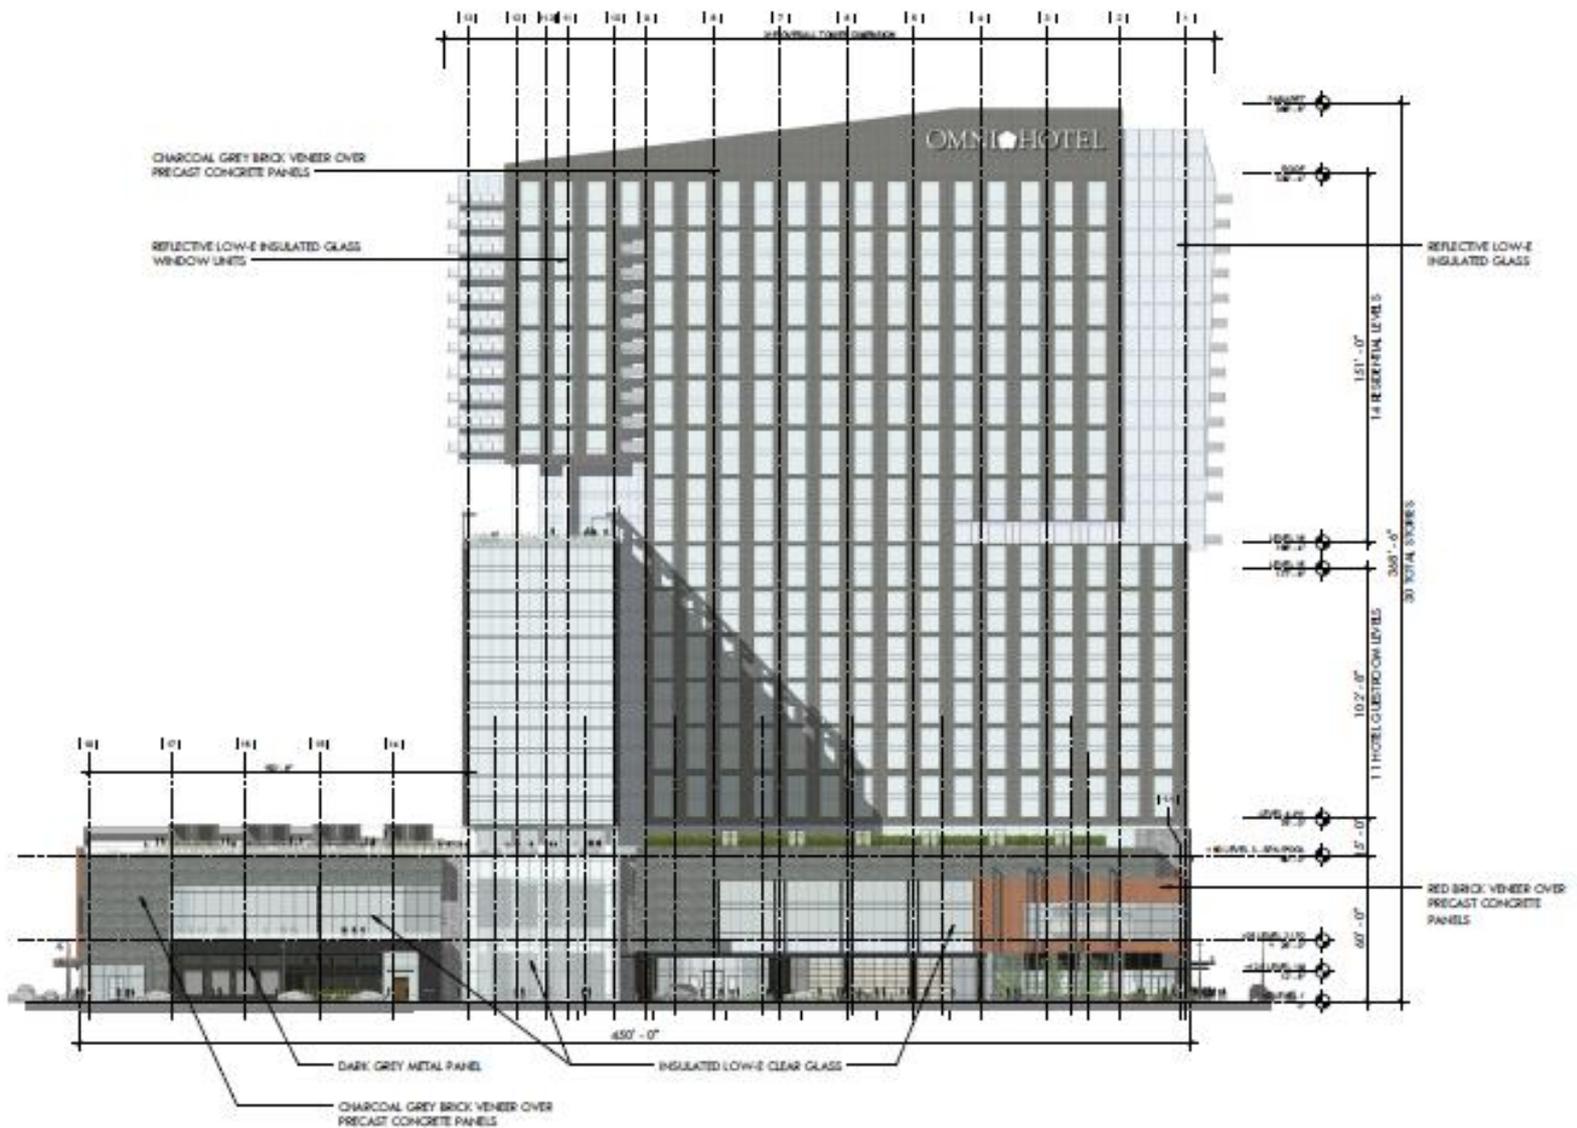


West Elevation

WEST ELEVATION

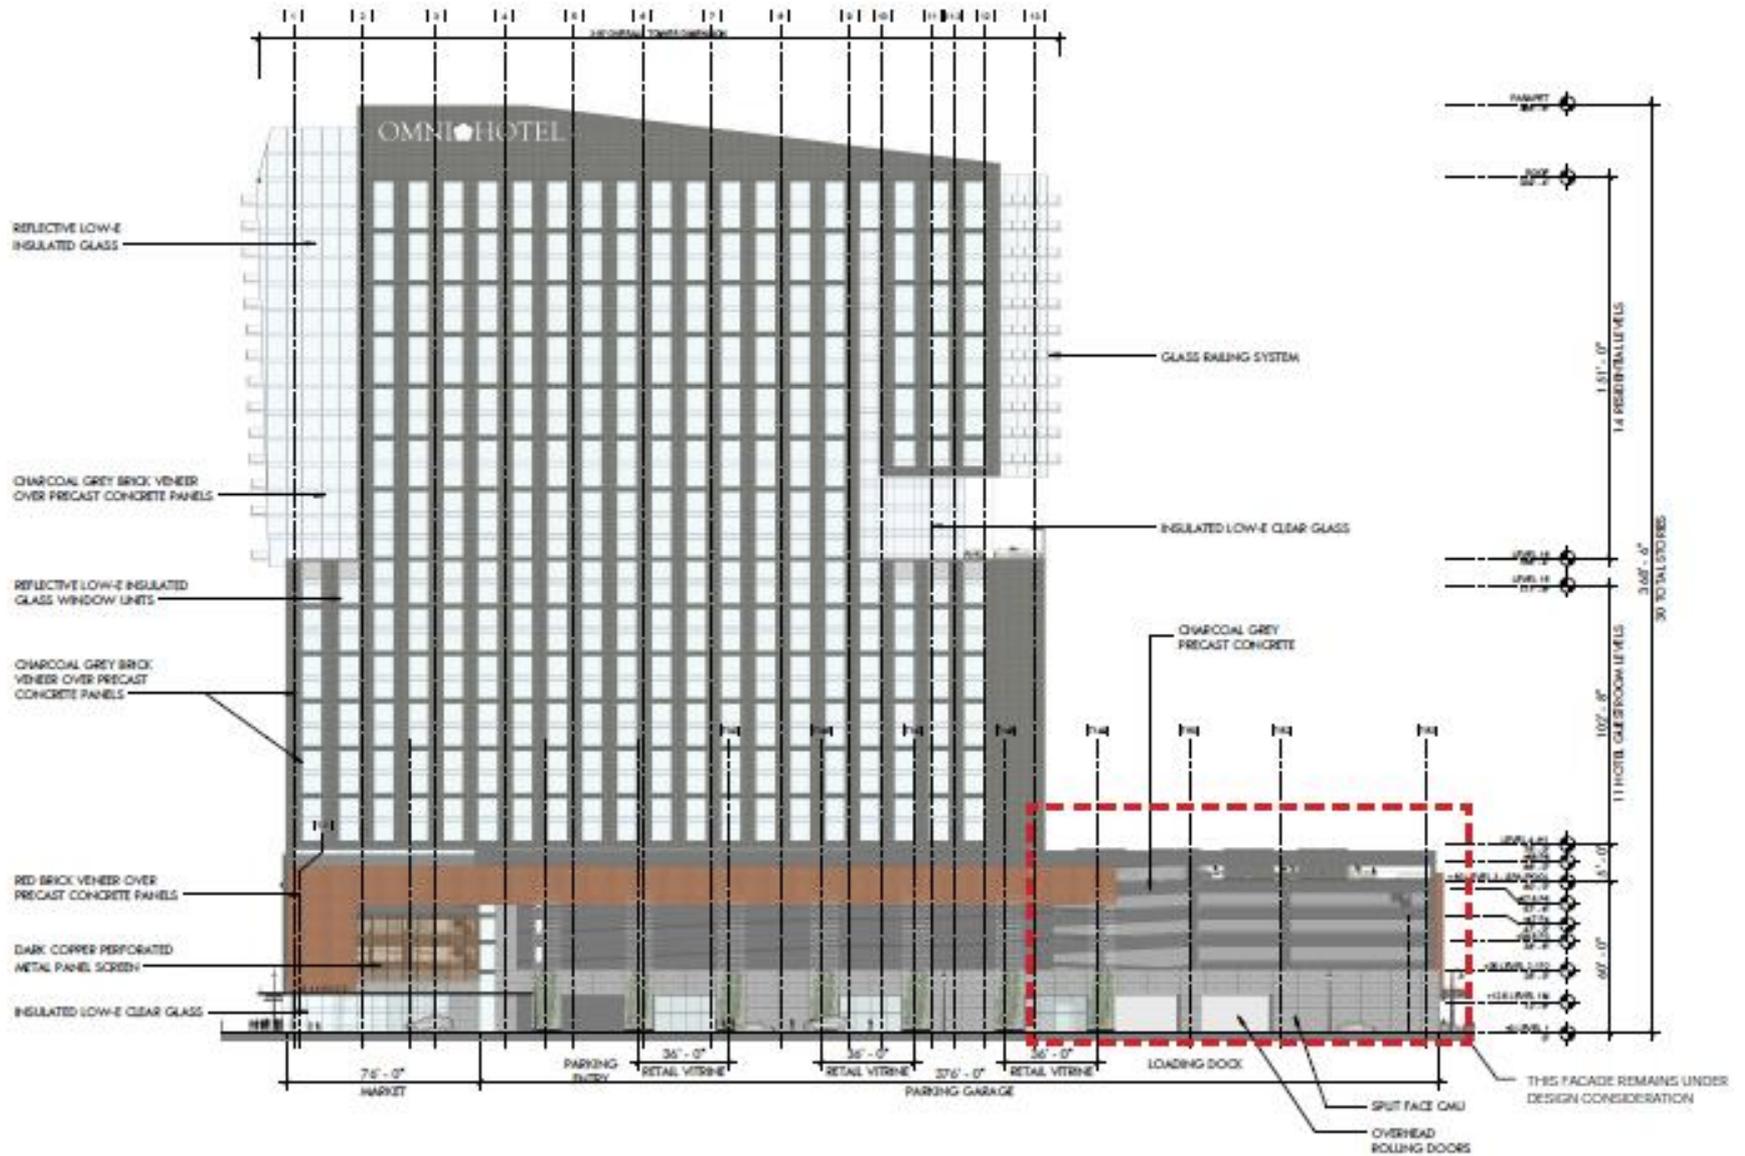


South Elevation

SOUTH ELEVATION

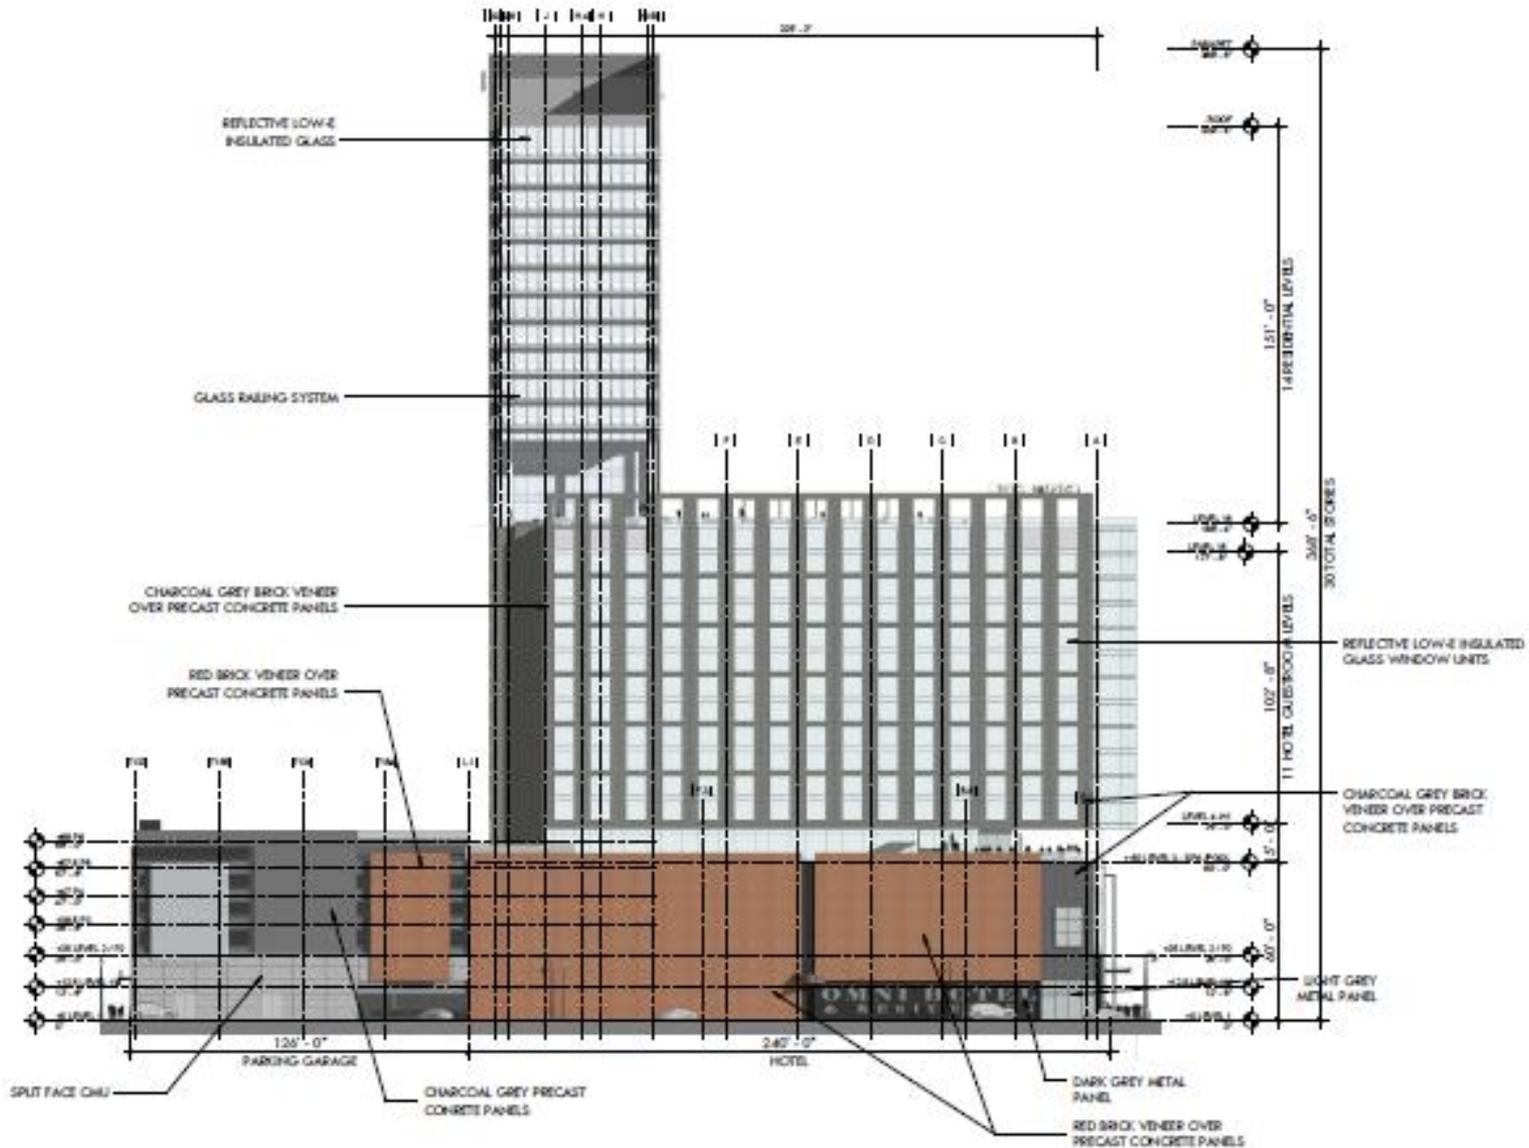

Section View Through 2nd Street

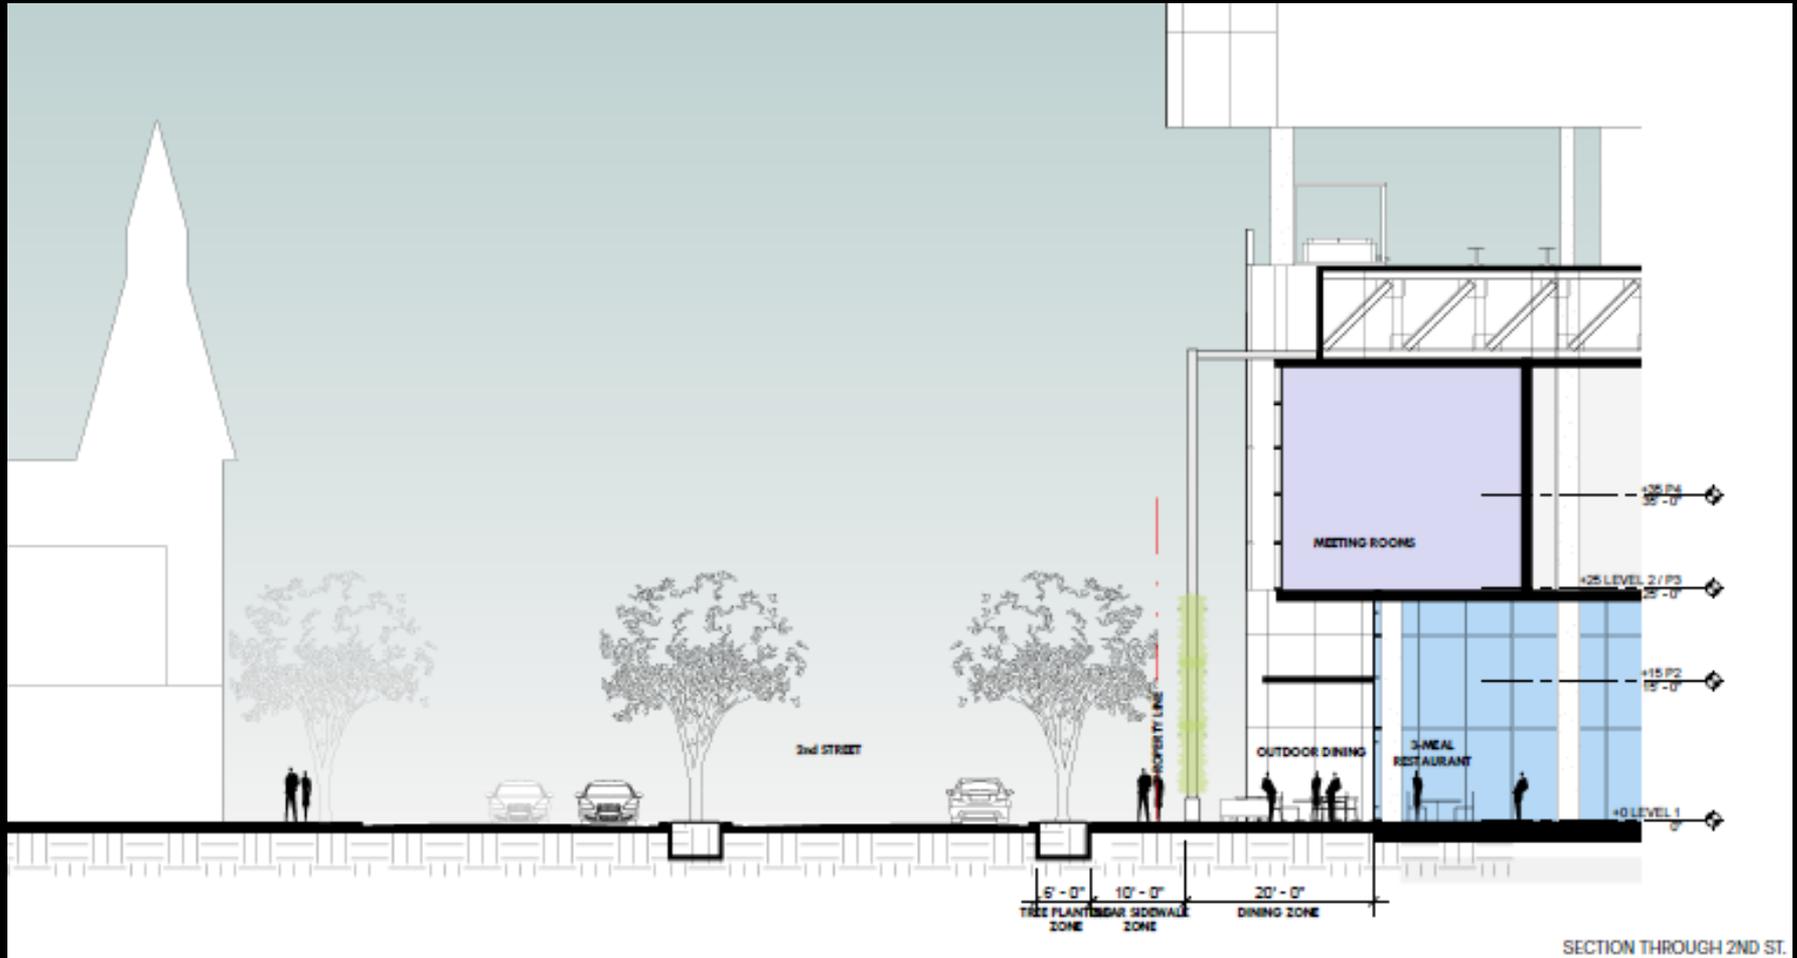

Perspective

PROJECT AXONOMETRICS



Materials

MATERIAL SELECTIONS



NOTE: Material selections are shown for design intent of appearance of color and texture.



DEPARTMENT OF
**DEVELOP
LOUISVILLE**
LOUISVILLE FORWARD