



~ North Elevation ~

*Not to Scale*

# ELLINGSWORTH

MIDDLETOWN, KENTUCKY

~ Building Elevation ~

*June 16, 2014*



14zone 1826



~ South Elevation ~


*Not to Scale*

**ELLINGSWORTH**

MIDDLETOWN, KENTUCKY

~ Building Elevation ~

*June 16, 2014*

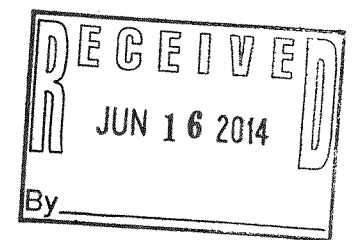

142me 1026



~ West Elevation ~

*Not to Scale*


**ELLINGSWORTH**

MIDDLETOWN, KENTUCKY

~ Building Elevation ~

*June 16, 2011*

142 DR 1026

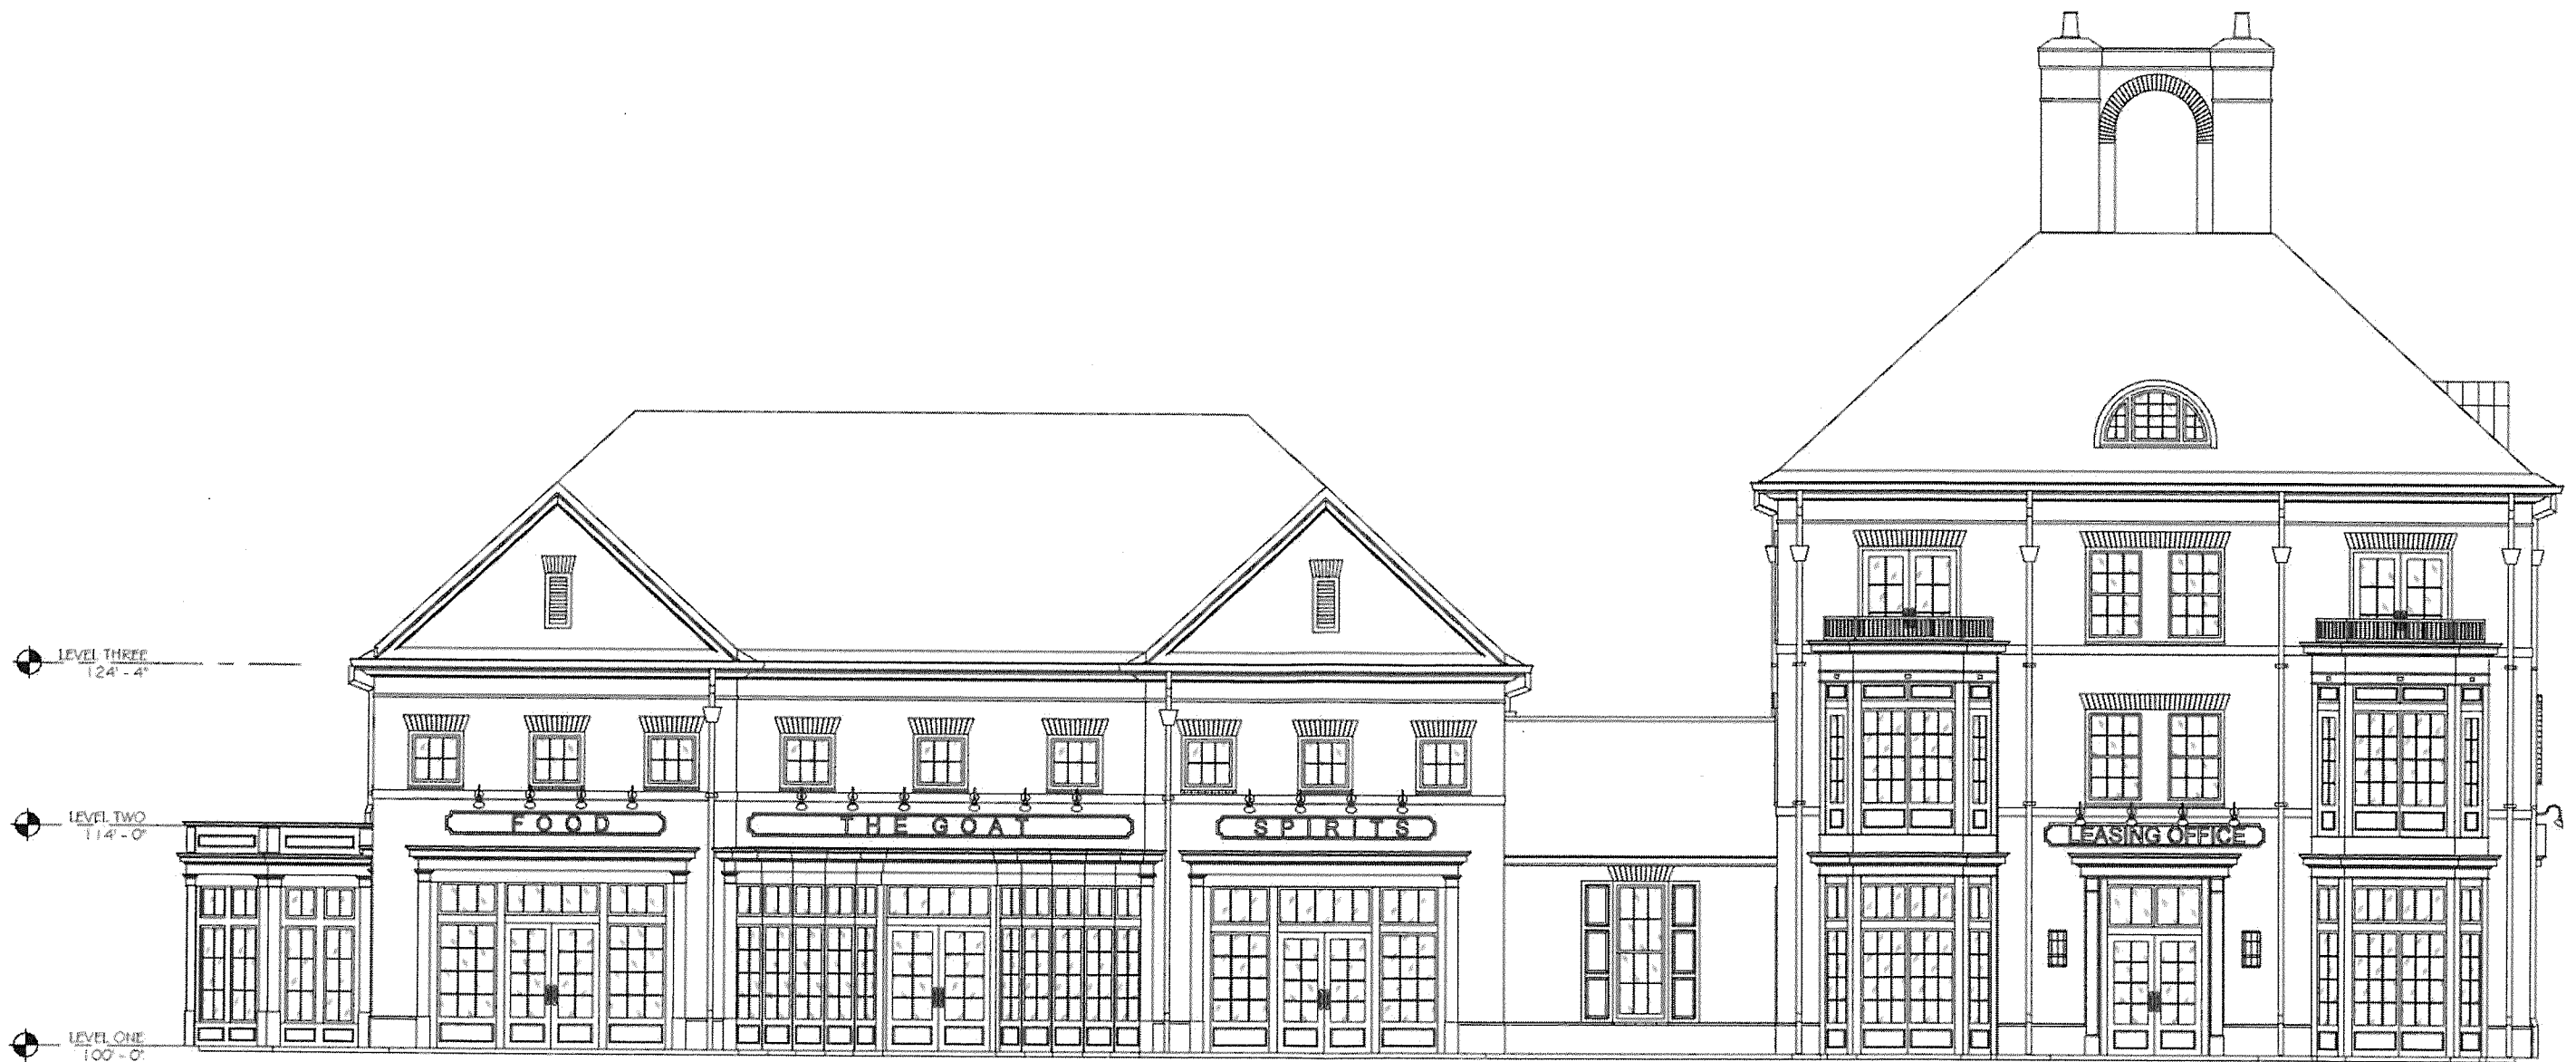

~ East Elevation ~  
*Not to Scale*

**ELLINGSWORTH**  
 MIDDLETOWN, KENTUCKY

~ Building Elevation ~  
*June 16, 2014*

RECEIVED  
 JUN 16 2014  
 By \_\_\_\_\_

WZME 1026