


THIS DRAWING OR PARTS THEREOF IS THE EXCLUSIVE PROPERTY OF WORK A+D, AND MAY NOT BE USED OR REPRODUCED IN ANY FORM, BY ANY METHOD, FOR ANY PURPOSE WITHOUT PRIOR WRITTEN CONSENT FROM WORK A+D.

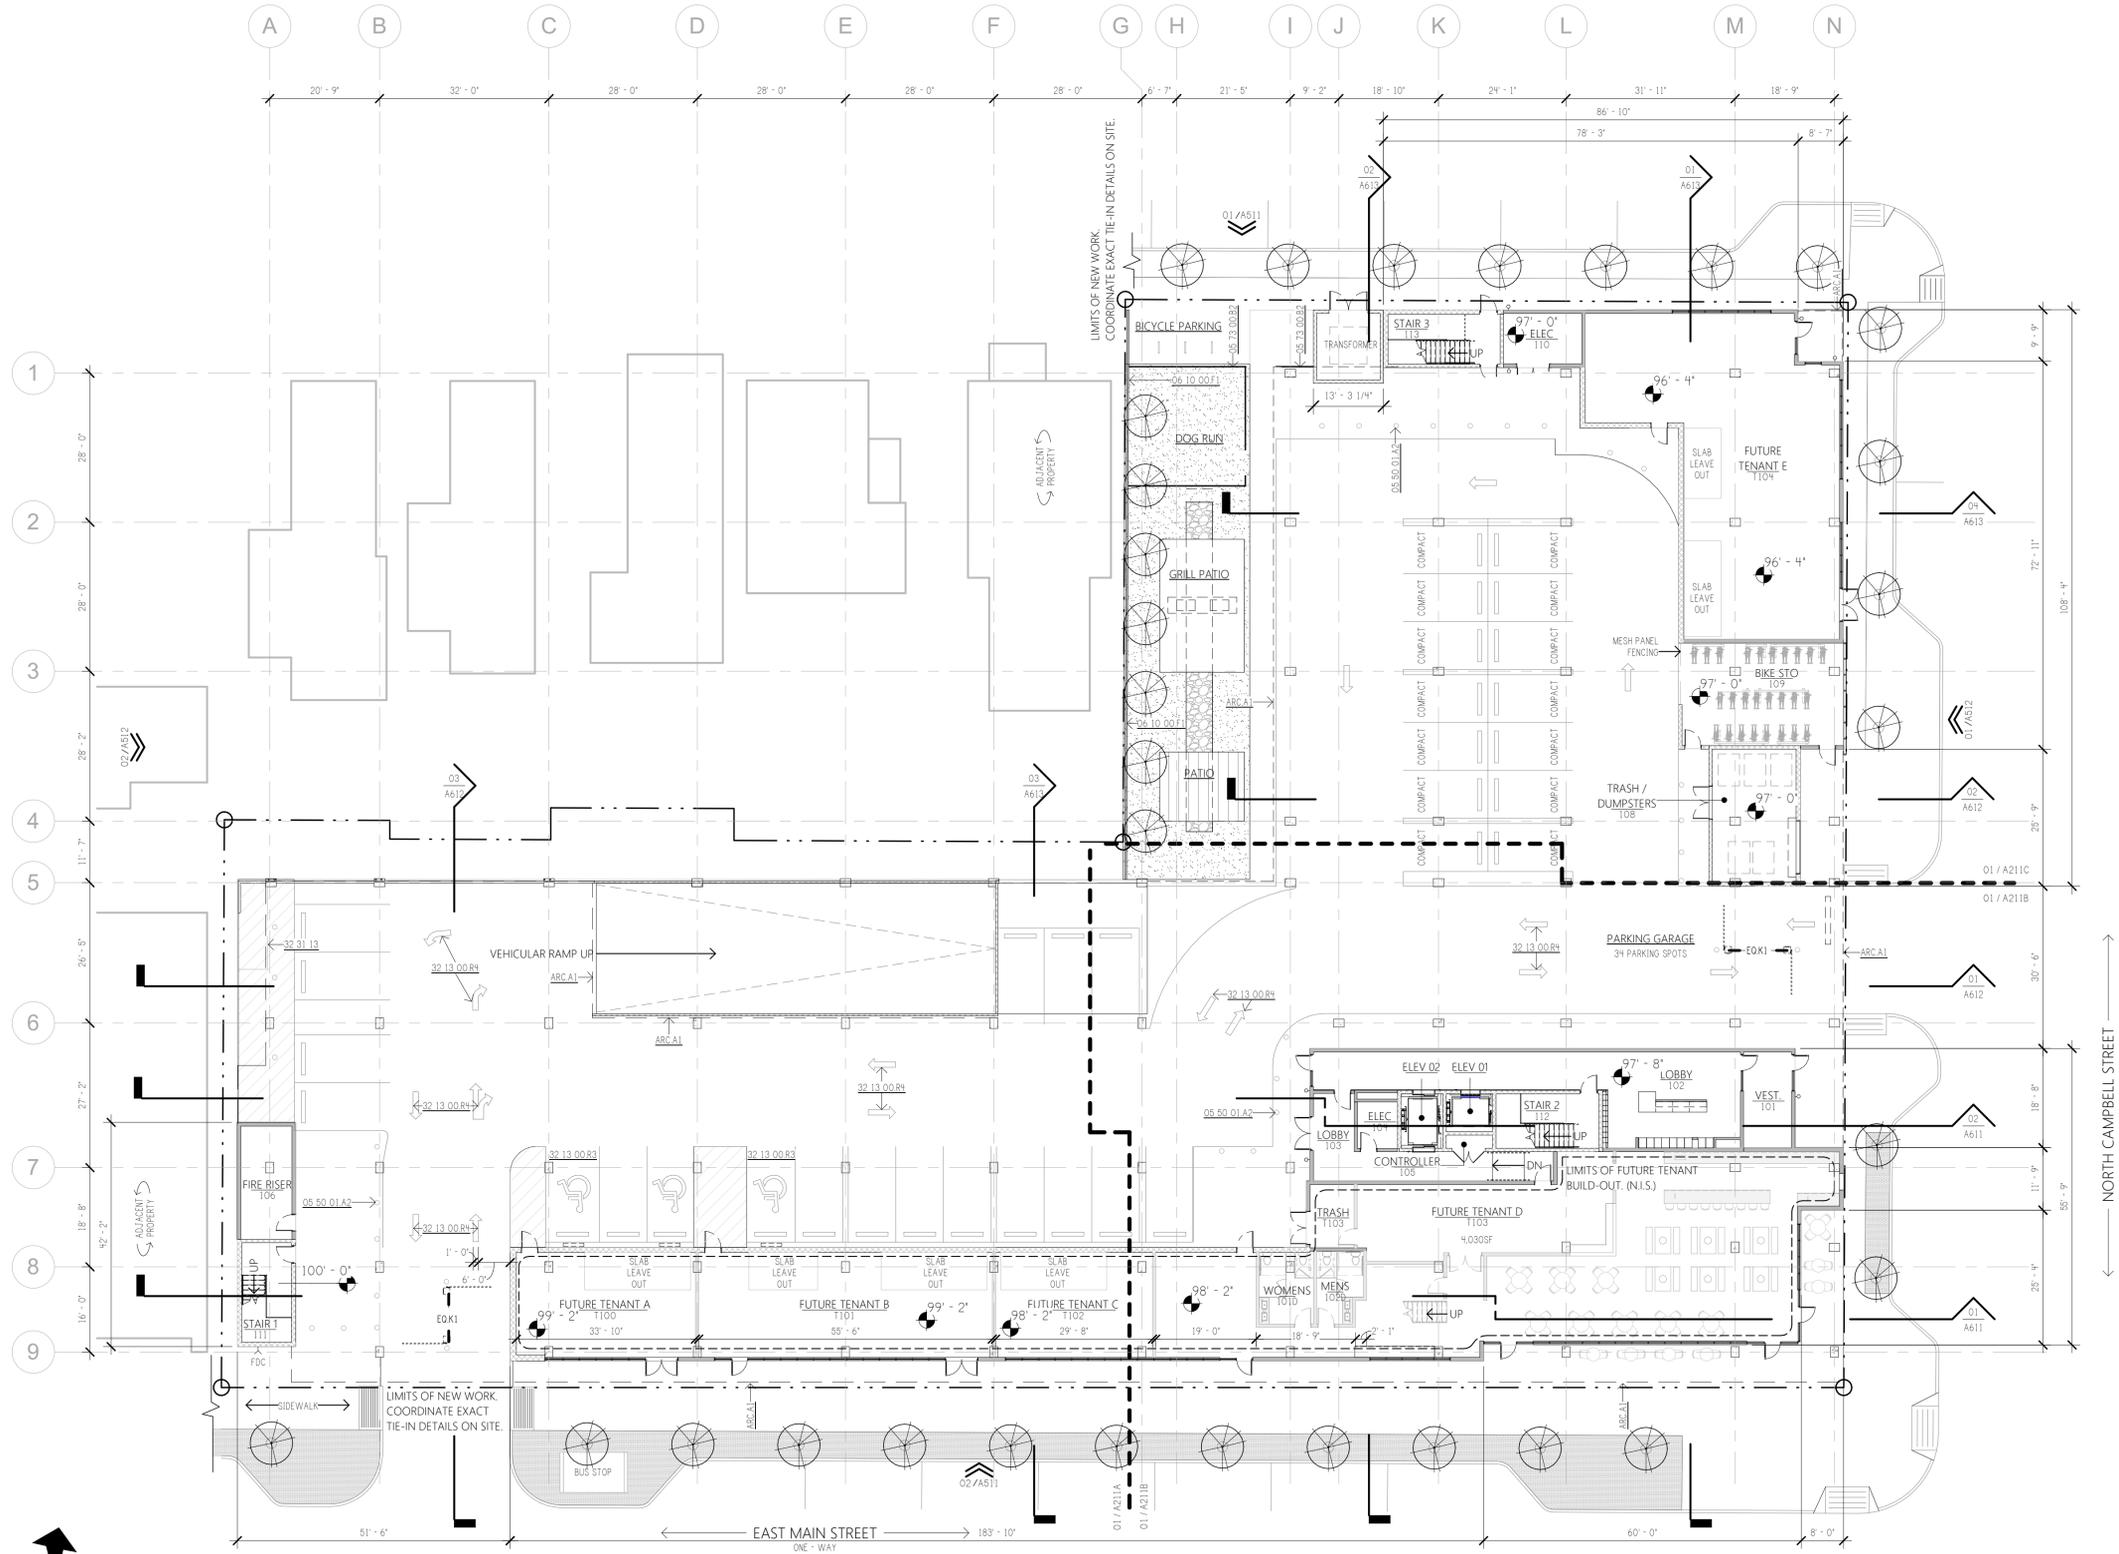

COMPOSITE FIRST FLOOR PLAN
1/16" = 1'-0"

GENERAL SITE PLAN NOTES

REFERENCE GENERAL PROJECT NOTES SHEET FOR COMPLETE LISTING OF GENERAL NOTES.
REFERENCE GENERAL ACCESSIBILITY STANDARDS SHEET FOR COMPLETE ACCESSIBILITY REQUIREMENTS.

1. REFERENCE THE CORRELATING SPECIFICATION SECTIONS AS DENOTED BY THE ASSOCIATED DRAWING KEYNOTES.
2. REFERENCE STANDARD STRUCTURAL, PLUMBING, MECHANICAL, AND ELECTRICAL ENGINEERING DRAWINGS AND SPECIFICATIONS FOR DELINEATION OF ALL WORK WITHIN THEIR RESPECTIVE PORTION OF THE PROJECT SCOPE AND WHERE SPECIFICALLY DENOTED FOR REFERENCE PURPOSES IN THE ASSOCIATED DRAWINGS KEY NOTES WITH THE DISCIPLINE'S ABBREVIATION AND KEYNOTE SEQUENCES (IE, MECH.A1).
3. REFER TO CIVIL ENGINEER DRAWINGS FOR FINAL COORDINATED SITE WORK.

KEYED NOTES

05 50 01 A2 VEHICLE BOLLARD, SEE CIVIL DRAWINGS.
05 73 00 B2 8" DECORATIVE METAL FENCE AND GATE ASSEMBLY, REFER TO CIVIL DRAWINGS.
06 10 00 F1 2" EXTERIOR PRESERVATIVE TREATED WOOD PRIVACY FENCE, HORIZONTAL BOARD ORIENTATION STAINED AND SEALED.
32 13 00 R3 HANDICAP STRIPPED PARKING STALL.
32 13 00 R4 PARKING LOT STRIPPING, (REFER TO CIVIL DRAWINGS).
32 31 13 CHAIN LINK FENCE AND GATE.
ARC.A1 LINE REPRESENTS ELEMENT OF FLOOR ABOVE.

SITE PLAN LEGEND

- EXISTING TREE
- NEW TREE
- DECORATIVE LANDSCAPING
- SHRUB LANDSCAPING
- SCHEMATIC DRAINAGE DIRECTION
- ACCESSIBLE RAMP AND TACTILE WALKING SURFACE
- EQUIPMENT
- MOTORCYCLE PARKING
- COMPACT PARKING
- PROPERTY LINE
- SETBACK LINE
- WOOD FENCING
- DECORATIVE FENCING
- SECURITY / METAL FENCING
- CONTOUR LINE (FOR REFERENCE ONLY)
- EROSION CONTROL PERIMETER
- ACCESSIBLE PATH
- TCE TEMPORARY CONSTRUCTION ENTRANCE
- VEGETATED YARD
- NEW CONCRETE WALKWAYS
- PROJECT STRUCTURE

PLAN LEGEND

- NEW DOOR / DOOR NUMBER
- SUSPENDED LIGHT FIXTURE
- WALL MOUNTED LIGHT FIXTURE
- EQUIPMENT
- SURFACE APPLIED WALL GLAZING
- CASEWORK BELOW
- CASEWORK ABOVE
- WALL/SOFFIT ABOVE

WORK
ARCHITECTURE + DESIGN
Louisville, KY Northern, KY
502.632.3232 859.287.0707
@WRKarc.com

WINEBRENNER
CAPITAL MANAGEMENT LLC

COMPOSITE FIRST FLOOR PLAN

835 E. MAIN ST.
LOUISVILLE, KY 40206


05.20.2021

SUBMISSION	DATE
100% SD	02.18.21
50% DD	03.04.21
100% DD	03.25.21
50% CD	04.15.21
75% CD	05.04.21

WCM2101
A201

MIXED-USE | MULTI-FAMILY
WCM2101 LOUISVILLE, KY
PERMIT SET

THIS DRAWING OR PARTS THEREOF IS THE EXCLUSIVE PROPERTY OF WORK A+D, AND MAY NOT BE USED OR REPRODUCED IN ANY FORM, BY ANY METHOD, FOR ANY PURPOSE WITHOUT PRIOR WRITTEN CONSENT FROM WORK A+D.

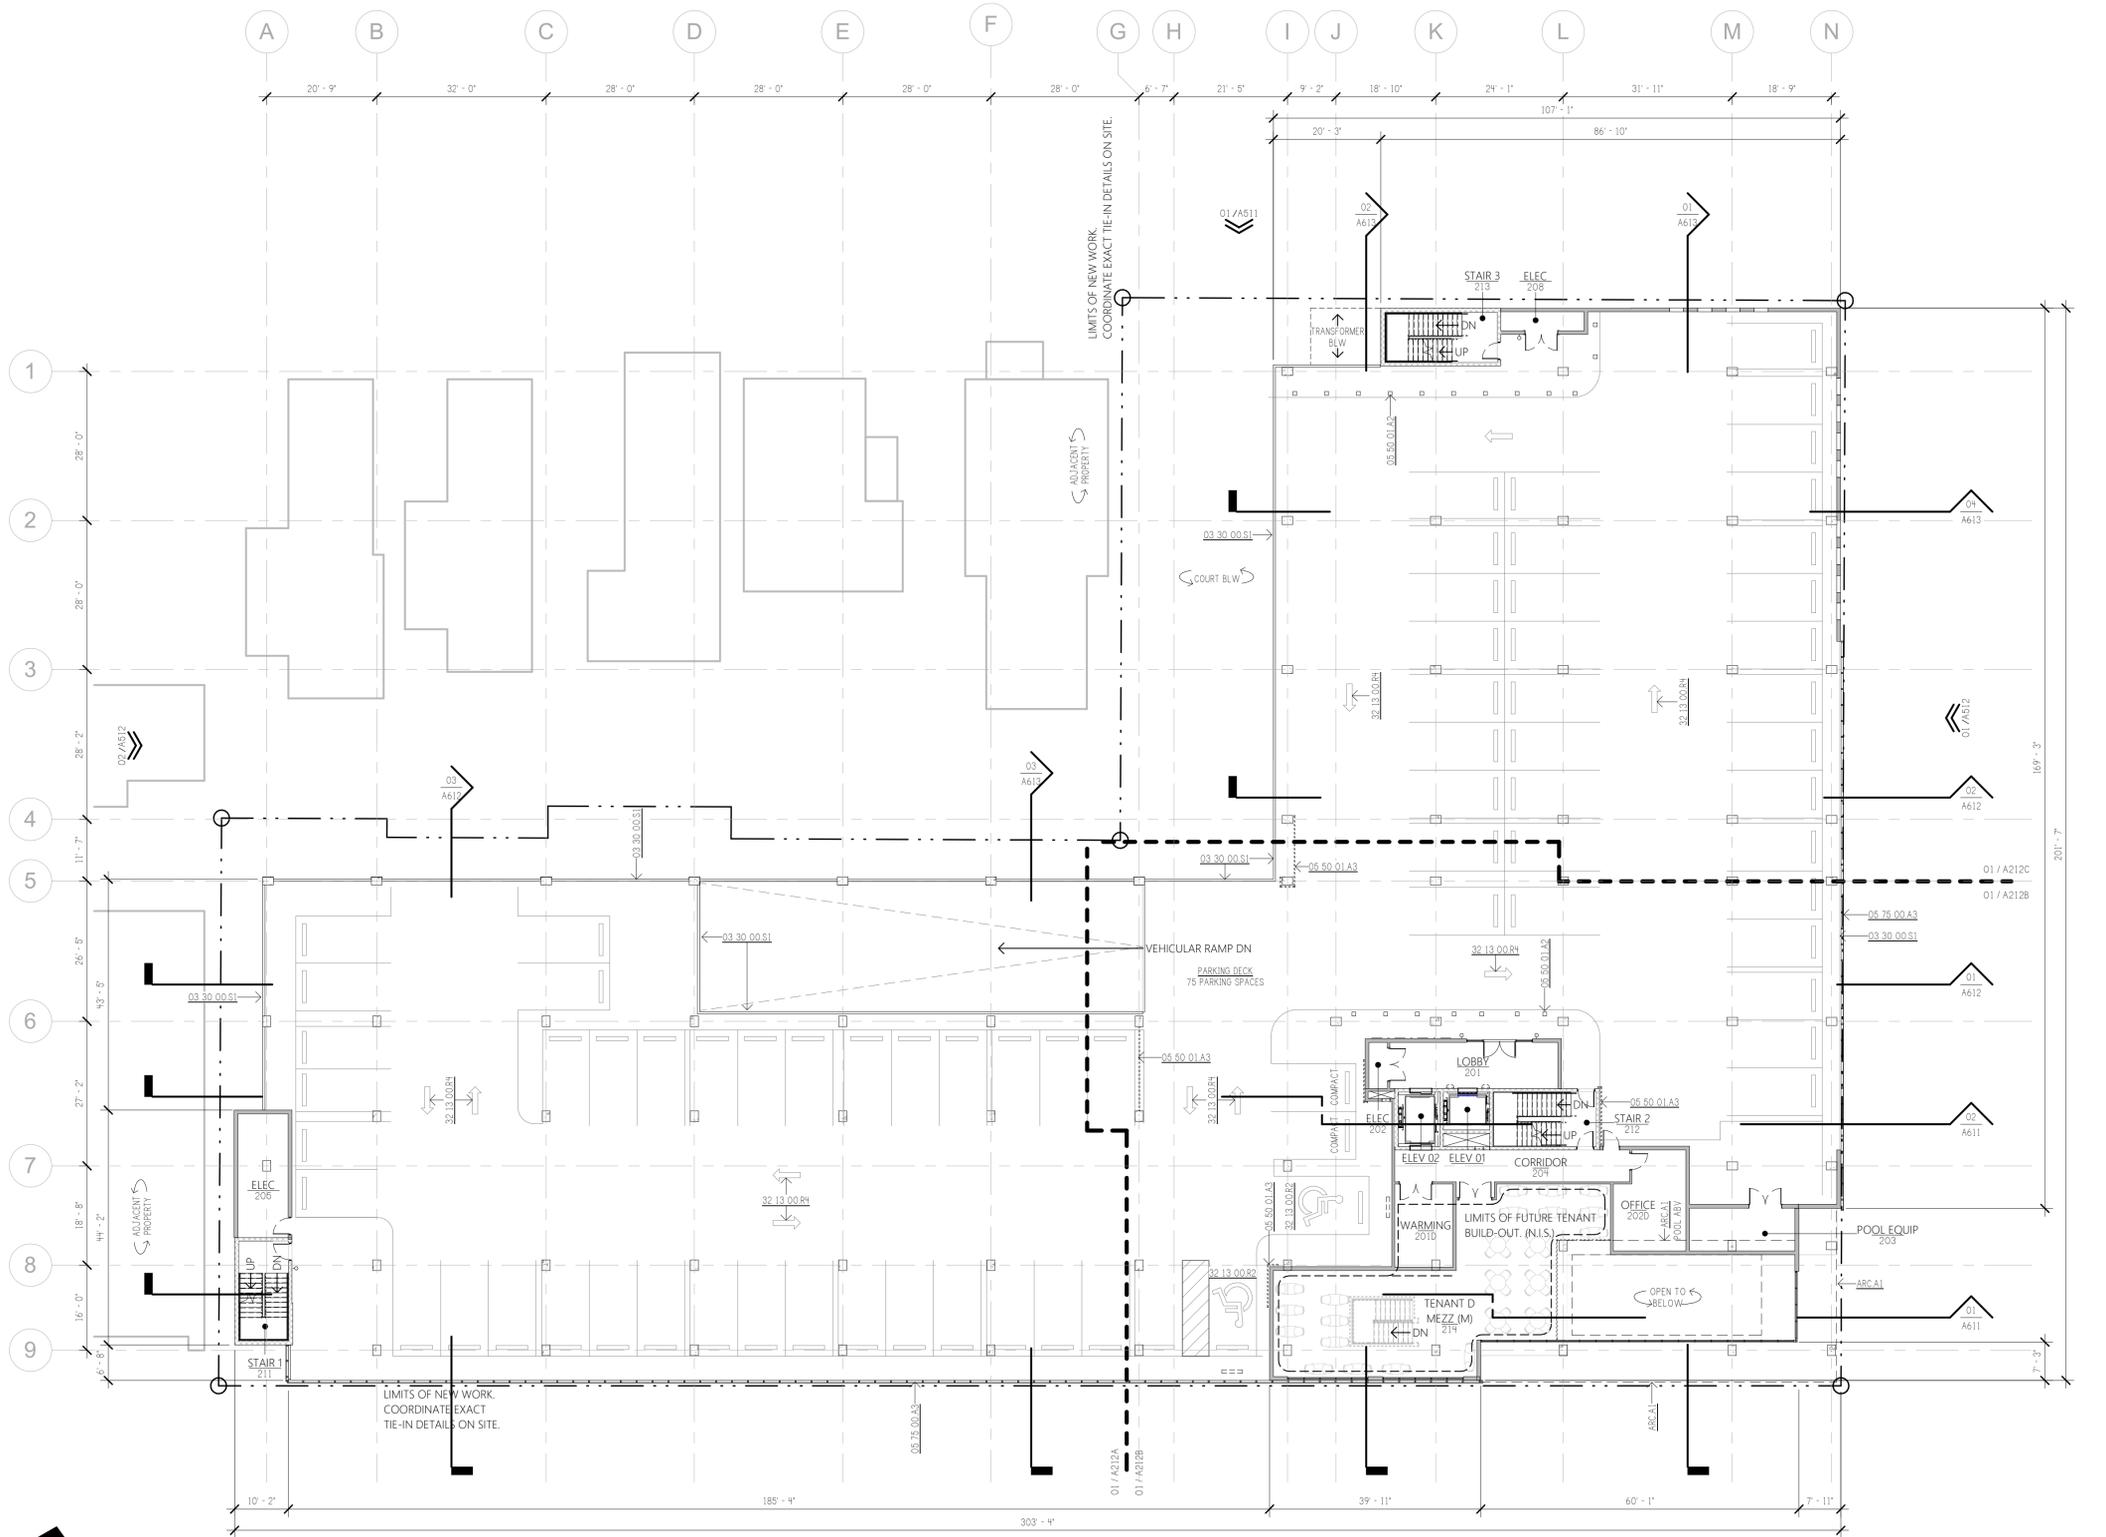

GENERAL PLAN NOTES

REFERENCE GENERAL PROJECT NOTES SHEETS FOR COMPLETE LISTING OF GENERAL NOTES AND CONVENTIONS.

KEYED NOTES

- 03 30 00 S1 42" TALL CAST-IN-PLACE REINFORCED CONCRETE PARKING GARAGE KNEE-WALL. REFER TO STRUCTURAL DRAWINGS.
- 05 50 01 A2 VEHICLE BOLLARD. SEE CIVIL DRAWINGS.
- 05 50 01 A3 AREA OF CRITICAL PROTECTION. PROVIDE VEHICLE GUARD / PROTECTION RAIL. ASSESS EXACT REQUIREMENTS AND MANEUVERABILITY RESTRAINTS WITH STRUCTURAL AND CIVIL ENGINEERS IN-FIELD.
- 05 75 00 A3 PREFINISHED PERFORATED METAL PANEL SCREEN ASSEMBLY.
- 32 13 00 R2 CONCRETE PARKING PAD AT HANDICAP PARKING AREA.
- 32 13 00 R4 PARKING LOT STRIPING (REFER TO CIVIL DRAWINGS).
- ARC A1 LINE REPRESENTS ELEMENT OF FLOOR ABOVE.

PLAN LEGEND

- NEW DOOR / DOOR NUMBER
- SUSPENDED LIGHT FIXTURE
- WALL MOUNTED LIGHT FIXTURE
- EQUIPMENT
- SURFACE APPLIED WALL GLAZING
- CASEWORK BELOW
- CASEWORK ABOVE
- WALL/SOFFIT ABOVE

WORK
ARCHITECTURE + DESIGN
 Louisville, KY Northern, KY
 502.632.3232 @WRKarc.com

WINEBRENNER
 CAPITAL MANAGEMENT LLC

COMPOSITE SECOND FLOOR PLAN

835 E. MAIN ST.
 LOUISVILLE, KY 40206

05.20.2021

SUBMISSION	DATE
100% SD	02.18.21
50% DD	03.04.21
100% DD	03.25.21
50% CD	04.15.21
75% CD	05.04.21

WCM2101

A202


COMPOSITE SECOND FLOOR PLAN
 1/16" = 1'-0"

PERMIT SET

MIXED-USE | MULTI-FAMILY
WCM2101 LOUISVILLE, KY



THIS DRAWING OR PARTS THEREOF IS THE EXCLUSIVE PROPERTY OF WORK A+D, AND MAY NOT BE USED OR REPRODUCED IN ANY FORM, BY ANY METHOD, FOR ANY PURPOSE WITHOUT PRIOR WRITTEN CONSENT FROM WORK A+D.

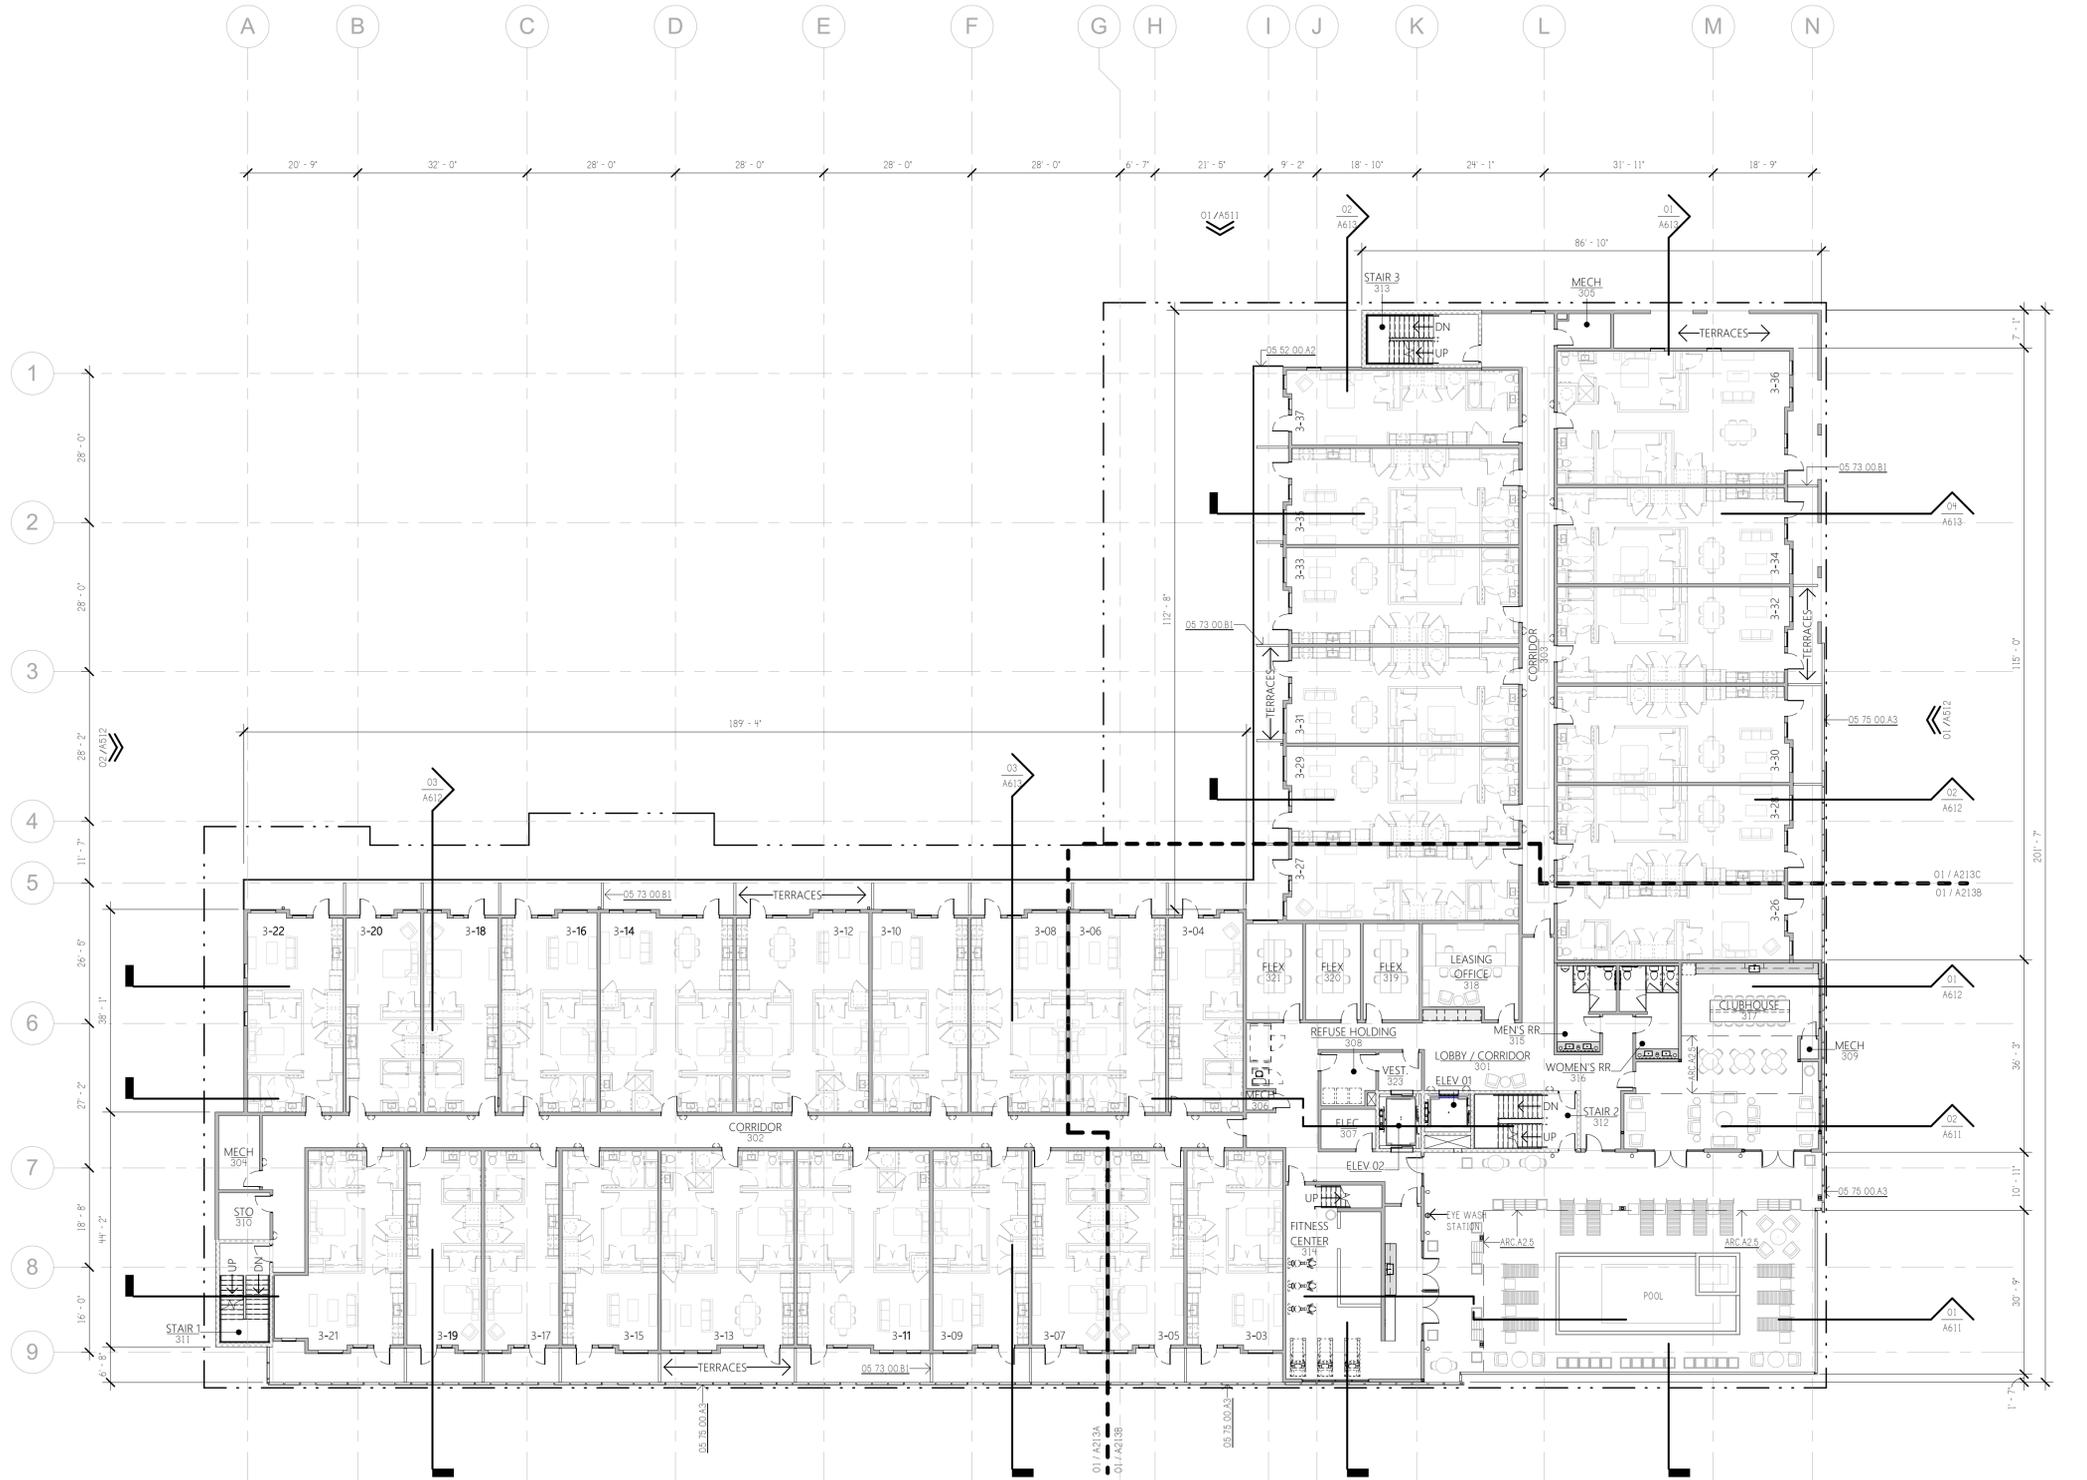

01
A203

COMPOSITE THIRD FLOOR PLAN

GENERAL PLAN NOTES

REFERENCE GENERAL PROJECT NOTES SHEETS FOR COMPLETE LISTING OF GENERAL NOTES AND CONVENTIONS.

KEYED NOTES

05 52 00 A2 1/2" METAL GUARDRAIL. REFER TO ELEVATIONS.
 05 73 00 B1 72" DECORATIVE METAL PRIVACY FENCE. REFER TO CIVIL DRAWINGS.
 05 75 00 A3 PREFINISHED PERFORATED METAL PANEL SCREEN ASSEMBLY.
 ARC A25 LINE REPRESENTS ELEMENT OF WALL ABOVE.

PLAN LEGEND

- NEW DOOR / DOOR NUMBER
- SUSPENDED LIGHT FIXTURE
- WALL MOUNTED LIGHT FIXTURE
- EQUIPMENT
- SURFACE APPLIED WALL GLAZING
- CASEWORK BELOW
- CASEWORK ABOVE
- WALL/SOFFIT ABOVE

WORK
 ARCHITECTURE + DESIGN
 Louisville, KY Northern, KY
 502.632.3232 859.287.0707
 @WRKarc.com

WINEBRENNER
 CAPITAL MANAGEMENT LLC

COMPOSITE THIRD FLOOR PLAN

835 E. MAIN ST.
 LOUISVILLE, KY 40206

05.20.2021

SUBMISSION	DATE
100% SD	02.18.21
50% DD	03.04.21
100% DD	03.25.21
50% CD	04.15.21
75% CD	05.04.21

WCM2101

A203

MIXED-USE | MULTI-FAMILY

WCM2101




LOUISVILLE, KY

PERMIT SET

THIS DRAWING OR PARTS THEREOF IS THE EXCLUSIVE PROPERTY OF WORK A+D, AND MAY NOT BE USED OR REPRODUCED IN ANY FORM, BY ANY METHOD, FOR ANY PURPOSE WITHOUT PRIOR WRITTEN CONSENT FROM WORK A+D.

01
A204

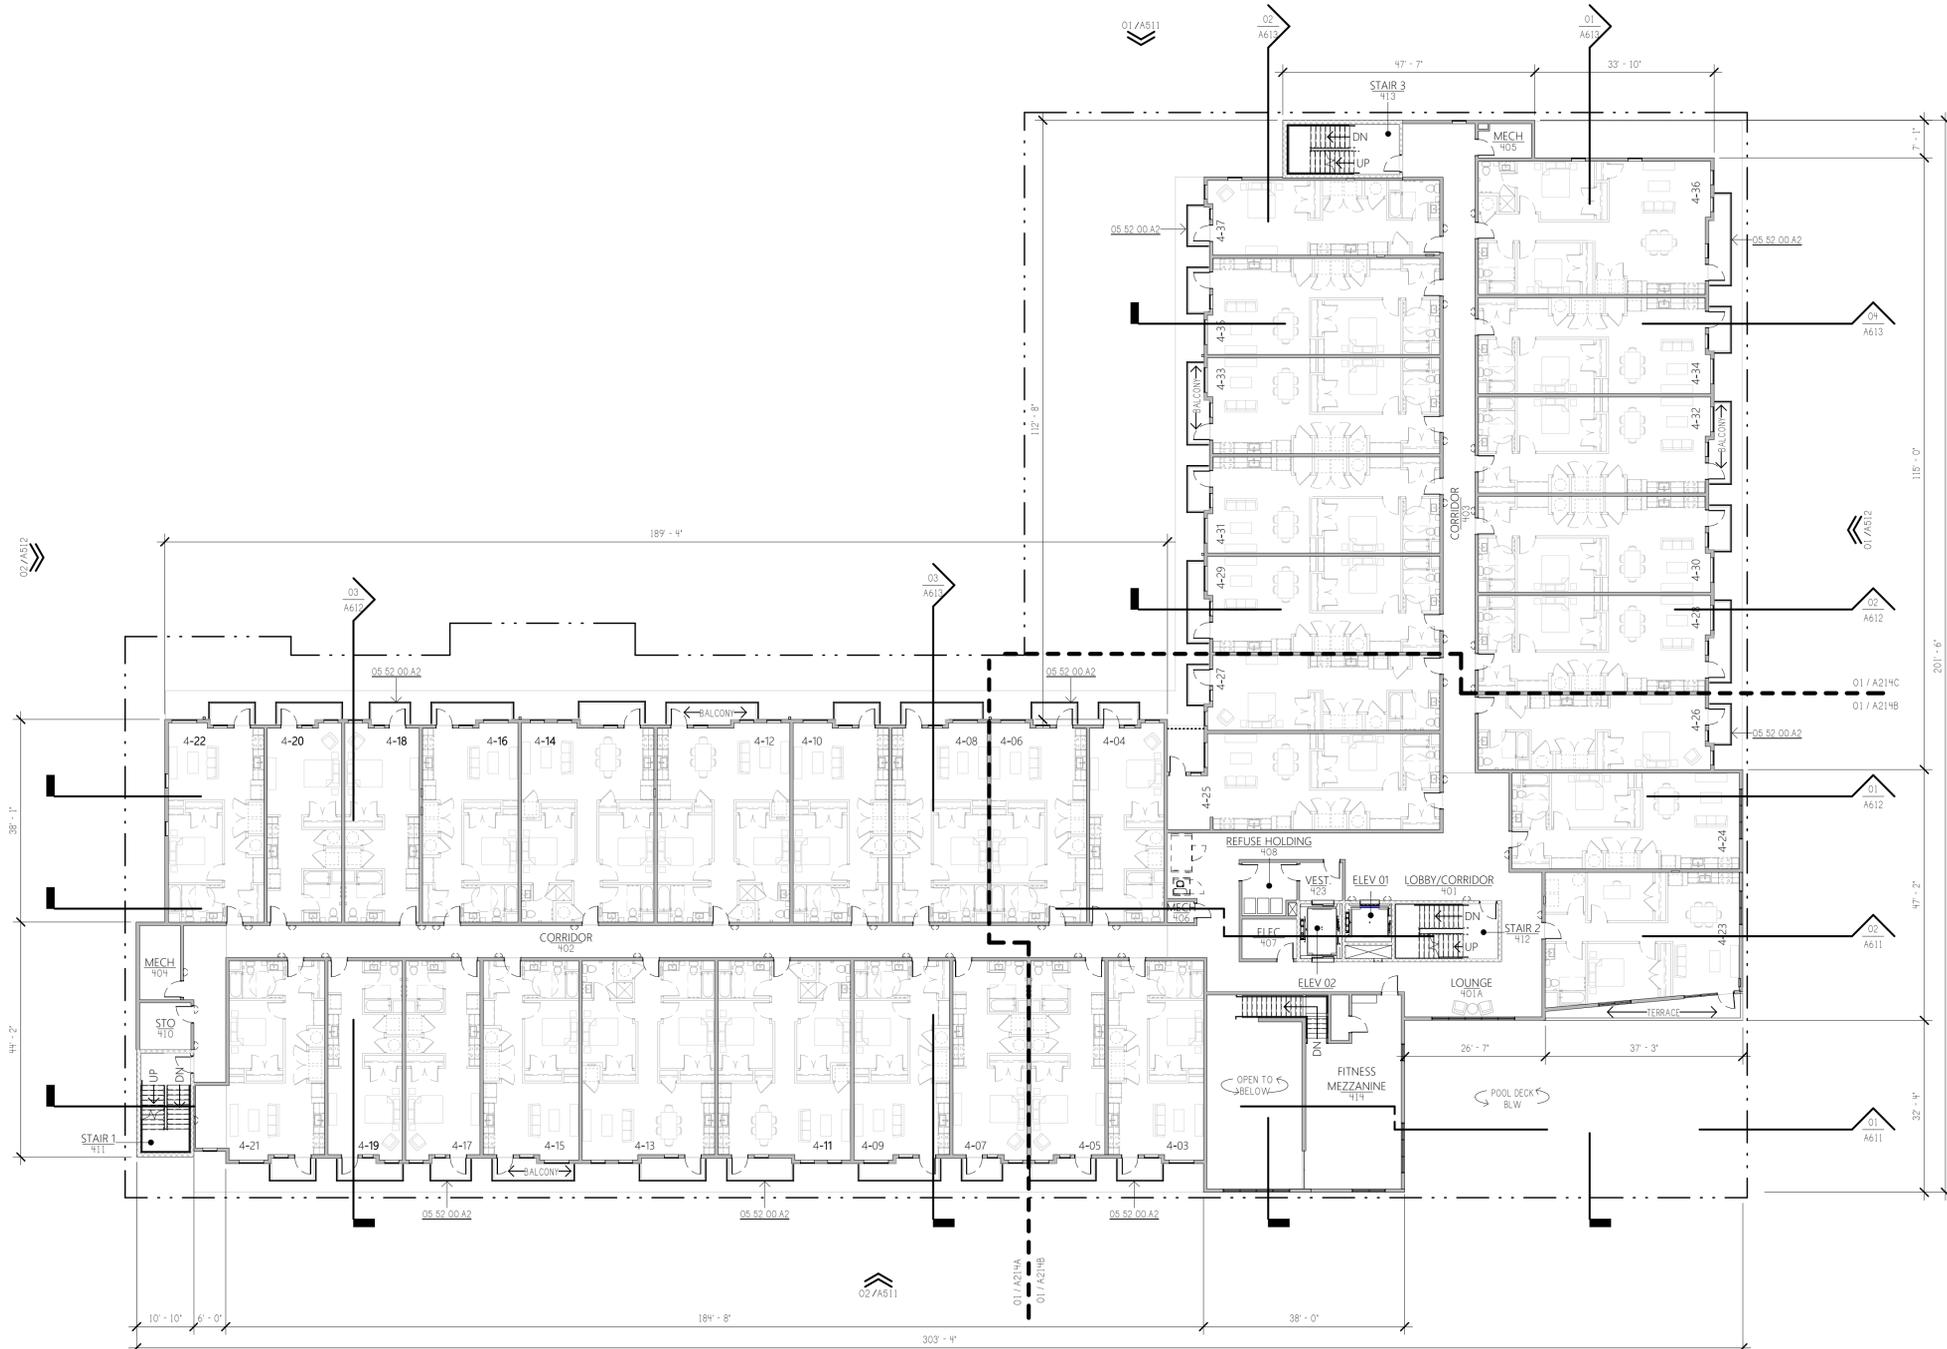

COMPOSITE FOURTH FLOOR PLAN
1/16" = 1'-0"

GENERAL PLAN NOTES
REFERENCE GENERAL PROJECT NOTES SHEETS FOR COMPLETE LISTING OF GENERAL NOTES AND CONVENTIONS.

KEYED NOTES
05.52.00.A2 1/2" METAL GUARDRAIL, REFER TO ELEVATIONS.

PLAN LEGEND

NEW DOOR / DOOR NUMBER	SUSPENDED LIGHT FIXTURE	WALL MOUNTED LIGHT FIXTURE	EQUIPMENT
SURFACE APPLIED WALL GLAZING	CASEWORK BELOW	CASEWORK ABOVE	WALL/SOFFIT ABOVE

WORK
ARCHITECTURE + DESIGN
Louisville, KY Northern, KY
502.632.3232 859.287.0707
@WRKarc.com

WINEBRENNER
CAPITAL MANAGEMENT LLC

COMPOSITE FOURTH FLOOR PLAN
835 E. MAIN ST.
LOUISVILLE, KY 40206


05.20.2021

SUBMISSION	DATE
100% SD	02.18.21
50% DD	03.04.21
100% DD	03.25.21
50% CD	04.15.21
75% CD	05.04.21

WCM2101
A204

MIXED-USE | MULTI-FAMILY
WCM2101 LOUISVILLE, KY
PERMIT SET

THIS DRAWING OR PARTS THEREOF IS THE EXCLUSIVE PROPERTY OF WORK A+D, AND MAY NOT BE USED OR REPRODUCED IN ANY FORM, BY ANY METHOD, FOR ANY PURPOSE WITHOUT PRIOR WRITTEN CONSENT FROM WORK A+D.

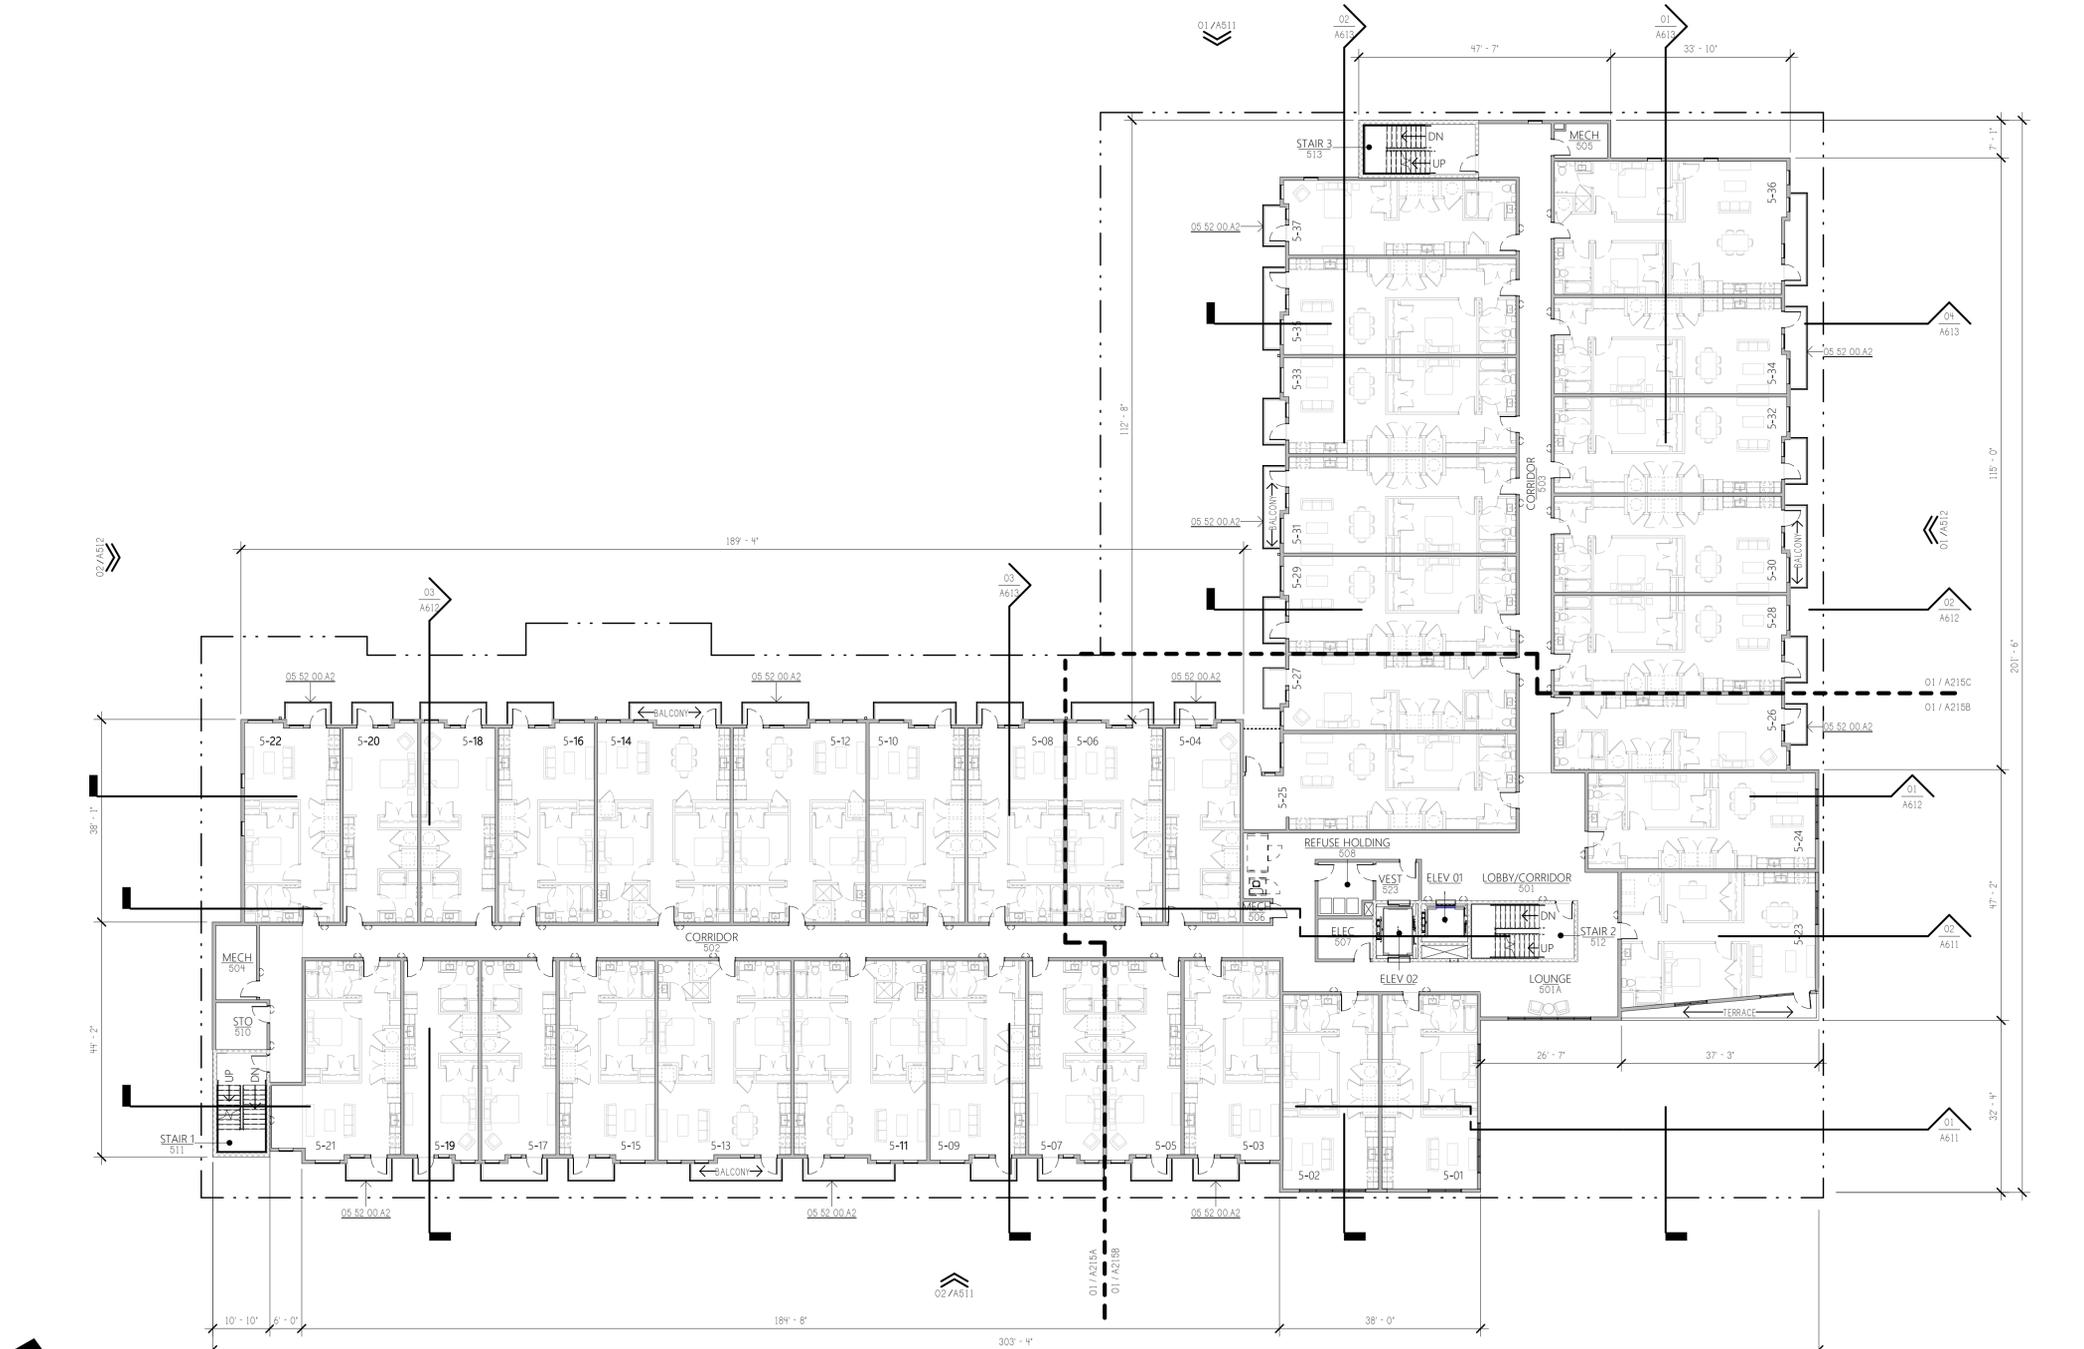

COMPOSITE FIFTH FLOOR PLAN

GENERAL PLAN NOTES

REFERENCE GENERAL PROJECT NOTES SHEETS FOR COMPLETE LISTING OF GENERAL NOTES AND CONVENTIONS.

KEYED NOTES

05.52.00.A2 1/2" METAL GUARDRAIL, REFER TO ELEVATIONS.

PLAN LEGEND

- NEW DOOR / DOOR NUMBER
- SUSPENDED LIGHT FIXTURE
- WALL MOUNTED LIGHT FIXTURE
- EQUIPMENT
- SURFACE APPLIED WALL GLAZING
- CASEWORK BELOW
- CASEWORK ABOVE
- WALL/SOFFIT ABOVE

WORK
ARCHITECTURE + DESIGN
 information
 Louisville, KY Northern, KY
 502.632.3232 859.287.0707
 @WRKarc.com

WINEBRENNER
 CAPITAL MANAGEMENT LLC

COMPOSITE FIFTH FLOOR PLAN

835 E. MAIN ST.
 LOUISVILLE, KY 40206

05.20.2021

SUBMISSION	DATE
100% SD	02.18.21
50% DD	03.04.21
100% DD	03.25.21
50% CD	04.15.21
75% CD	05.04.21

WCM2101

A205

PERMIT SET


MIXED-USE | MULTI-FAMILY

WCM2101 LOUISVILLE, KY



THIS DRAWING OR PARTS THEREOF IS THE EXCLUSIVE PROPERTY OF WORK A+D, AND MAY NOT BE USED OR REPRODUCED IN ANY FORM, BY ANY METHOD, FOR ANY PURPOSE WITHOUT PRIOR WRITTEN CONSENT FROM WORK A+D.

01
A206

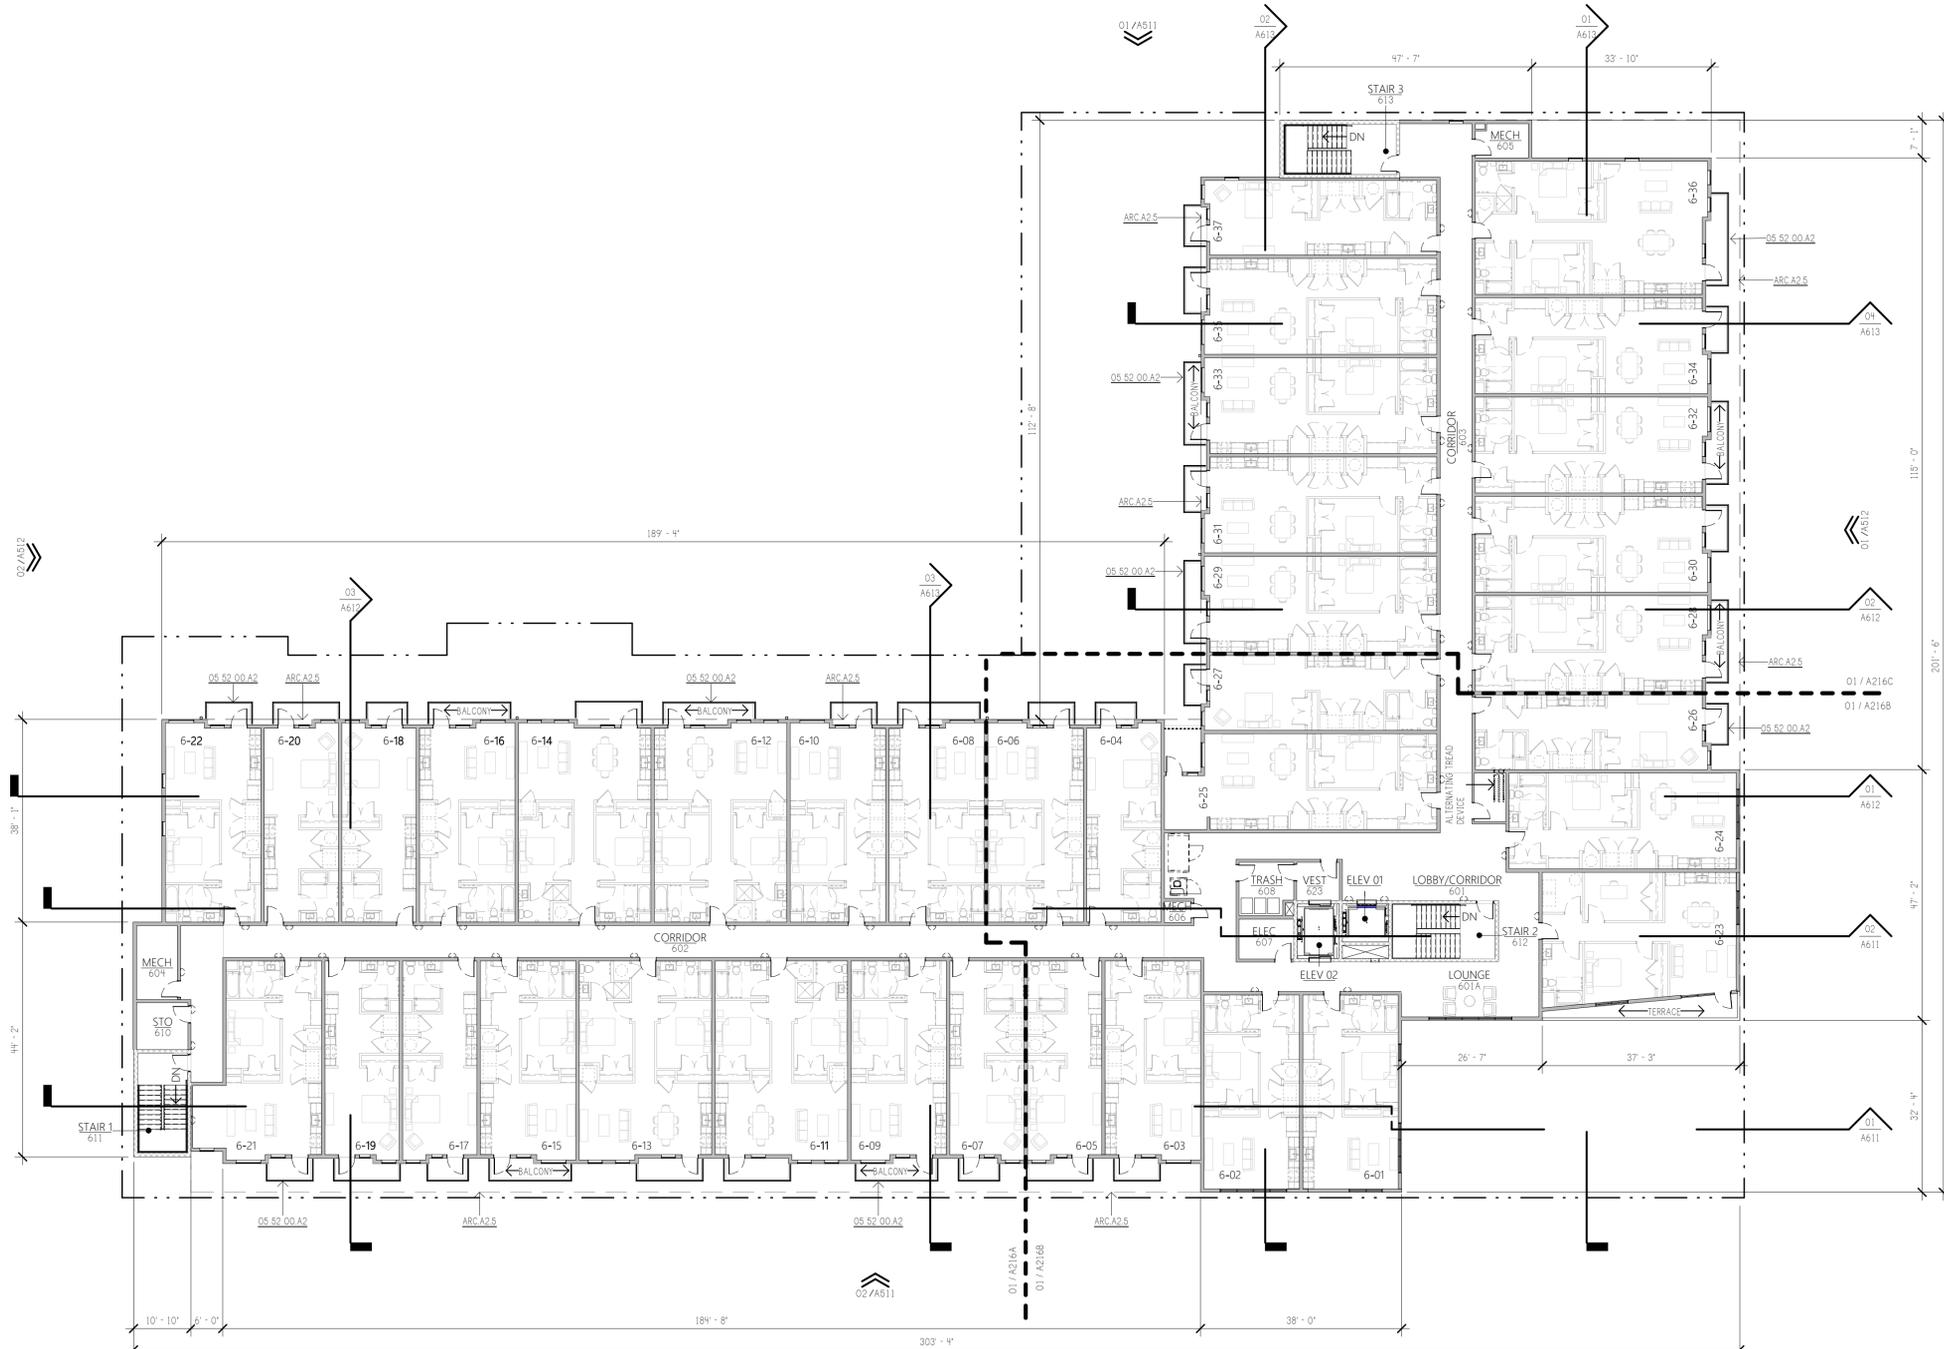

COMPOSITE SIXTH FLOOR PLAN
1/16" = 1'-0"


GENERAL PLAN NOTES

REFERENCE GENERAL PROJECT NOTES SHEETS FOR COMPLETE LISTING OF GENERAL NOTES AND CONVENTIONS.

KEYED NOTES

05 S2 00 A2 1/2" METAL GUARDRAIL, REFER TO ELEVATIONS.
ARC A2.5 LINE REPRESENTS ELEMENT OF WALL ABOVE.

PLAN LEGEND

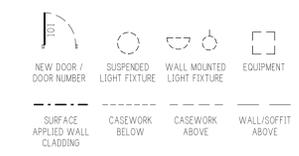

WORK
ARCHITECTURE + DESIGN
Louisville, KY Northern, KY
502.632.3232 859.287.0707
@WRKarc.com

WINEBRENNER
CAPITAL MANAGEMENT LLC

COMPOSITE SIXTH FLOOR PLAN

835 E. MAIN ST.
LOUISVILLE, KY 40206

05.20.2021

SUBMISSION	DATE
100% SD	02.18.21
50% DD	03.04.21
100% DD	03.25.21
50% CD	04.15.21
75% CD	05.04.21

WCM2101

A206


PERMIT SET

MIXED-USE | MULTI-FAMILY

WCM2101 LOUISVILLE, KY




THIS DRAWING OR PARTS THEREOF IS THE EXCLUSIVE PROPERTY OF WORK A+D, AND MAY NOT BE USED OR REPRODUCED IN ANY FORM, BY ANY METHOD, FOR ANY PURPOSE WITHOUT PRIOR WRITTEN CONSENT FROM WORK A+D.

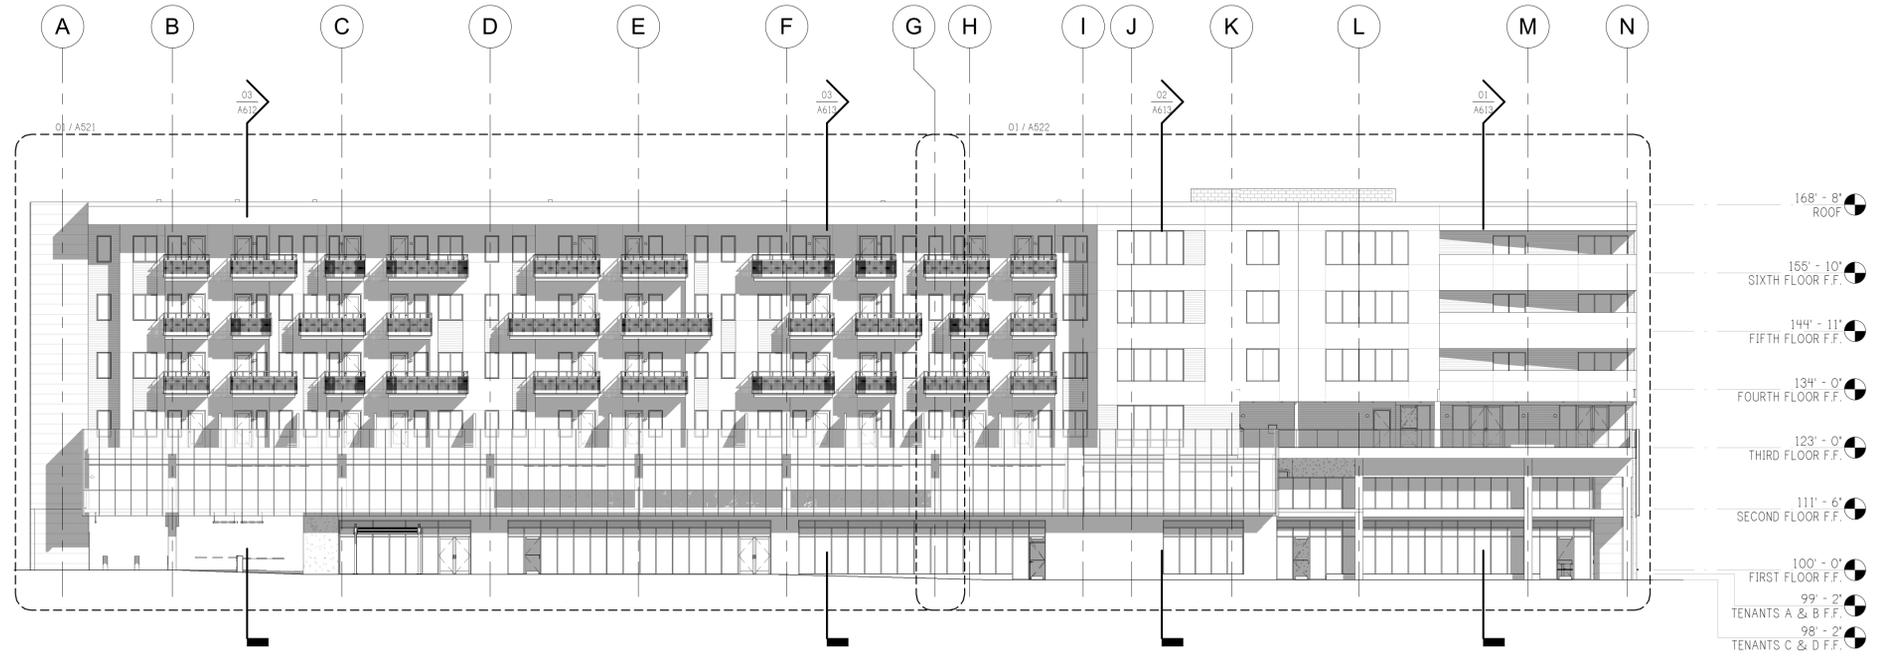

02
A511

COMPOSITE SOUTH ELEVATION

1/16" = 1'-0"

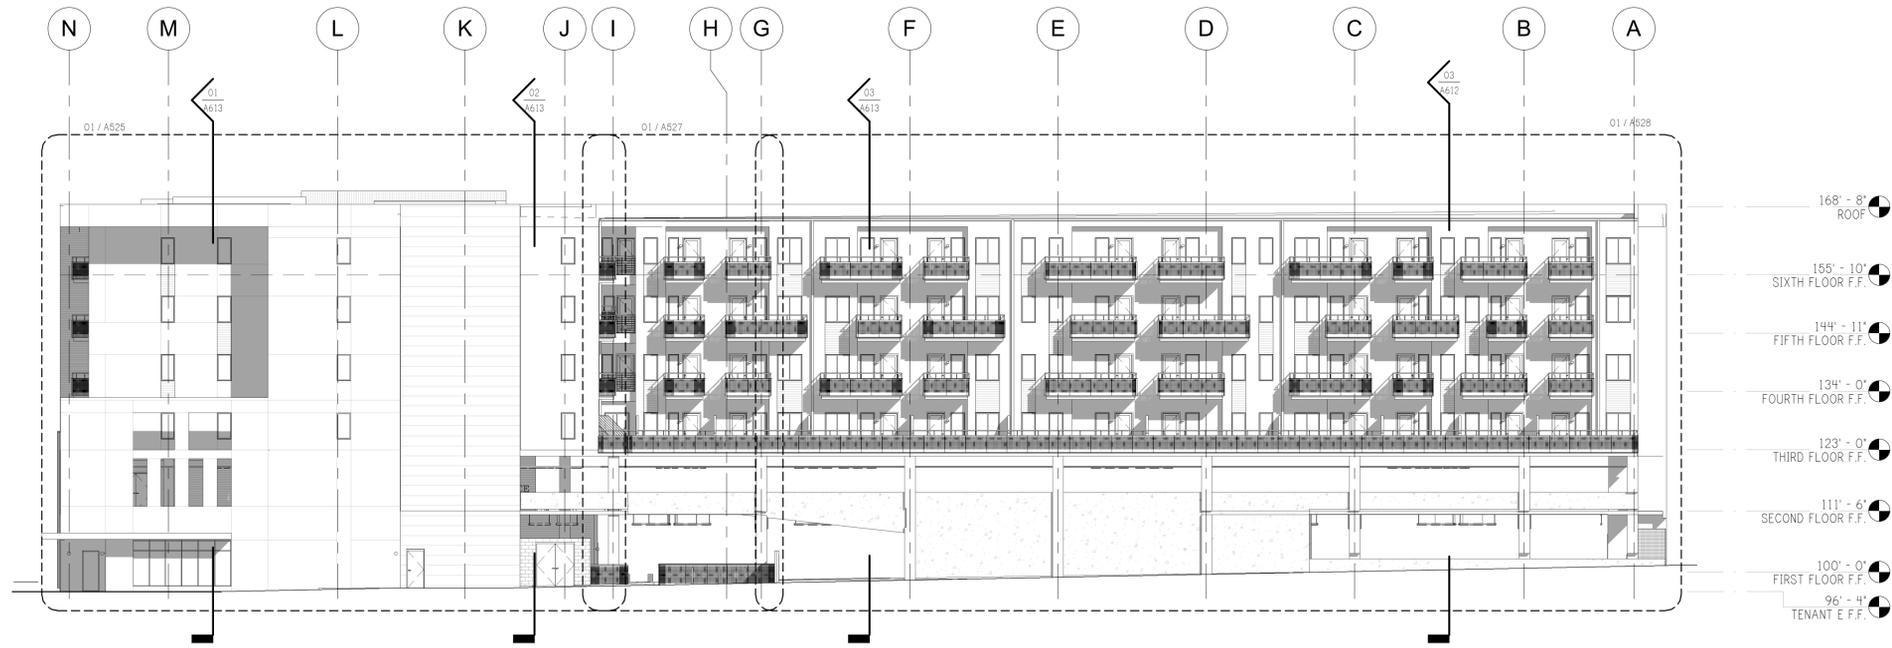

01
A511

COMPOSITE NORTH ELEVATION

1/16" = 1'-0"

WORK
ARCHITECTURE + DESIGN
Louisville, KY Northern, KY
502.632.3232 859.287.0707
@WRKarc.com

WINEBRENNER
CAPITAL MANAGEMENT LLC

COMPOSITE EXTERIOR
ELEVATIONS
835 E. MAIN ST.
LOUISVILLE, KY 40206

05.20.2021

SUBMISSION	DATE
100% SD	02.18.21
50% DD	03.04.21
100% DD	03.25.21
50% CD	04.15.21
75% CD	05.04.21


WCM2101

A511

PERMIT SET

MIXED-USE | MULTI-FAMILY
WCM2101 LOUISVILLE, KY

THIS DRAWING OR PARTS THEREOF IS THE EXCLUSIVE PROPERTY OF WORK A+D, AND MAY NOT BE USED OR REPRODUCED IN ANY FORM, BY ANY METHOD, FOR ANY PURPOSE WITHOUT PRIOR WRITTEN CONSENT FROM WORK A+D.

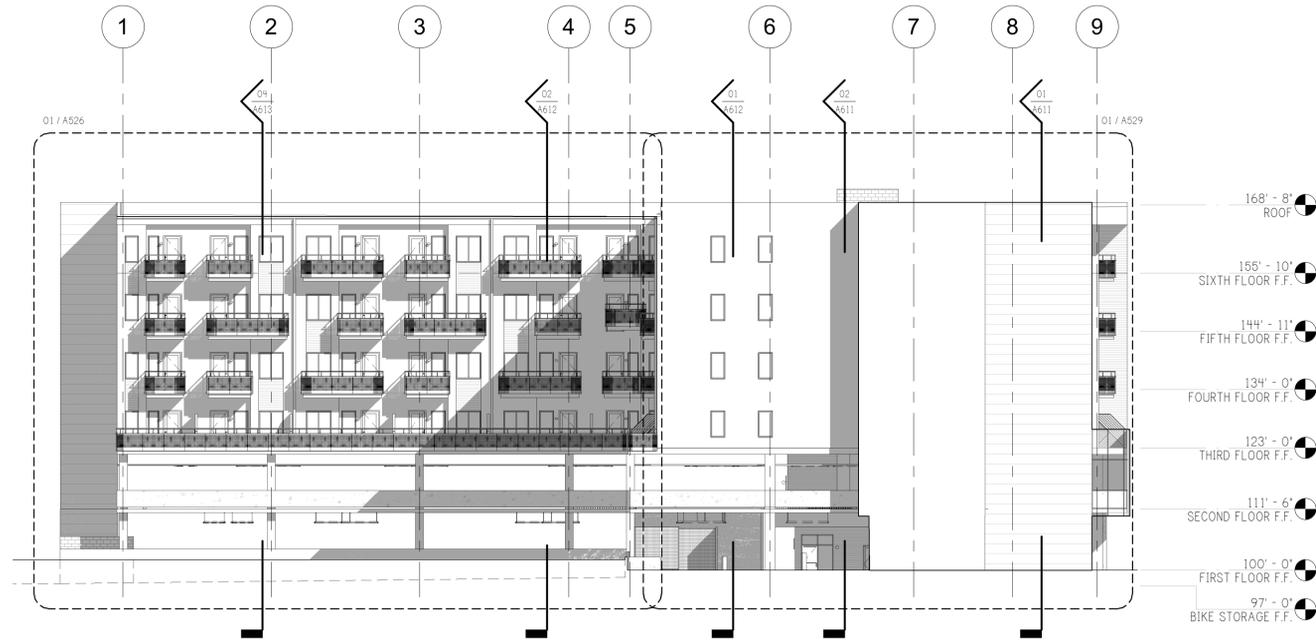

02 COMPOSITE WEST ELEVATION 1/16" = 1'-0"



01 COMPOSITE EAST ELEVATION 1/16" = 1'-0"

WORK
 ARCHITECTURE + DESIGN
 Louisville, KY Northern, KY
 information 859.287.0707
 502.632.3232 @WRKarc.com

WINEBRENNER
 CAPITAL MANAGEMENT LLC

COMPOSITE EXTERIOR ELEVATIONS
 835 E. MAIN ST.
 LOUISVILLE, KY 40206

05.20.2021

SUBMISSION	DATE
100% SD	02.18.21
50% DD	03.04.21
100% DD	03.25.21
50% CD	04.15.21
75% CD	05.04.21

WCM2101

A512

MIXED-USE | MULTI-FAMILY
WCM2101 LOUISVILLE, KY

PERMIT SET