



21-020-D080

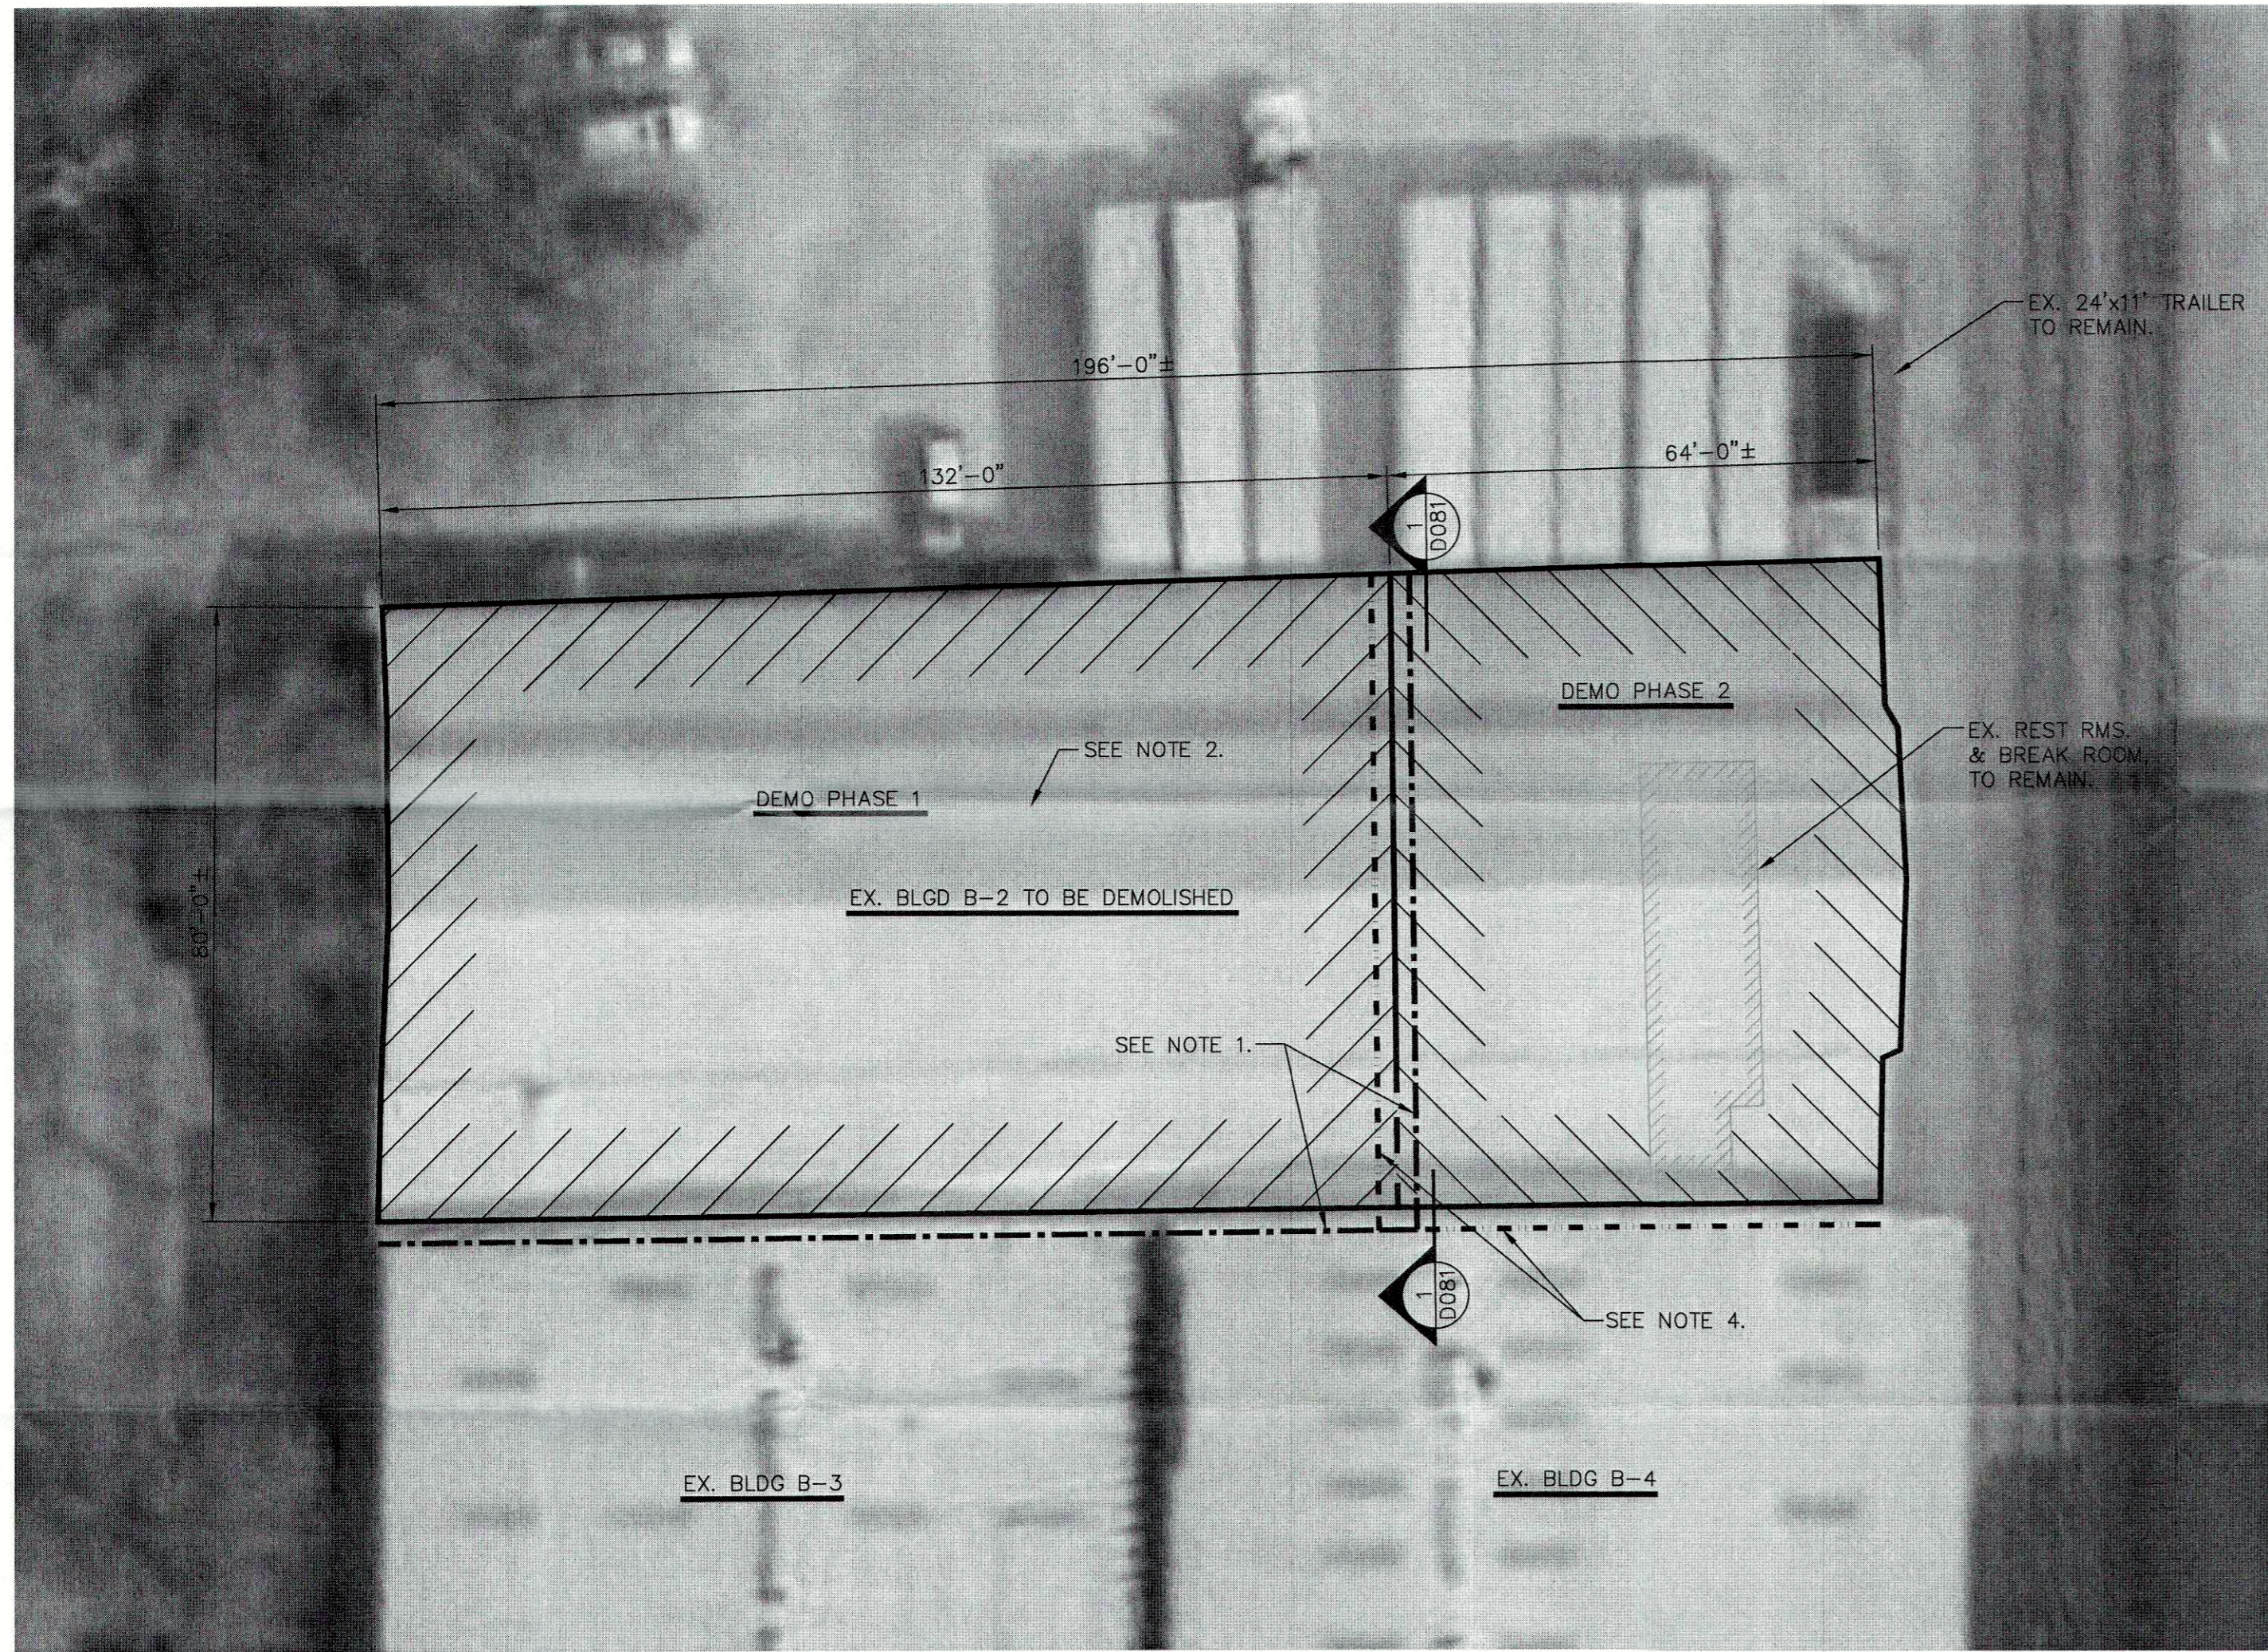


DEMOLITION PLAN

SCALE: 1" = 20'-0"

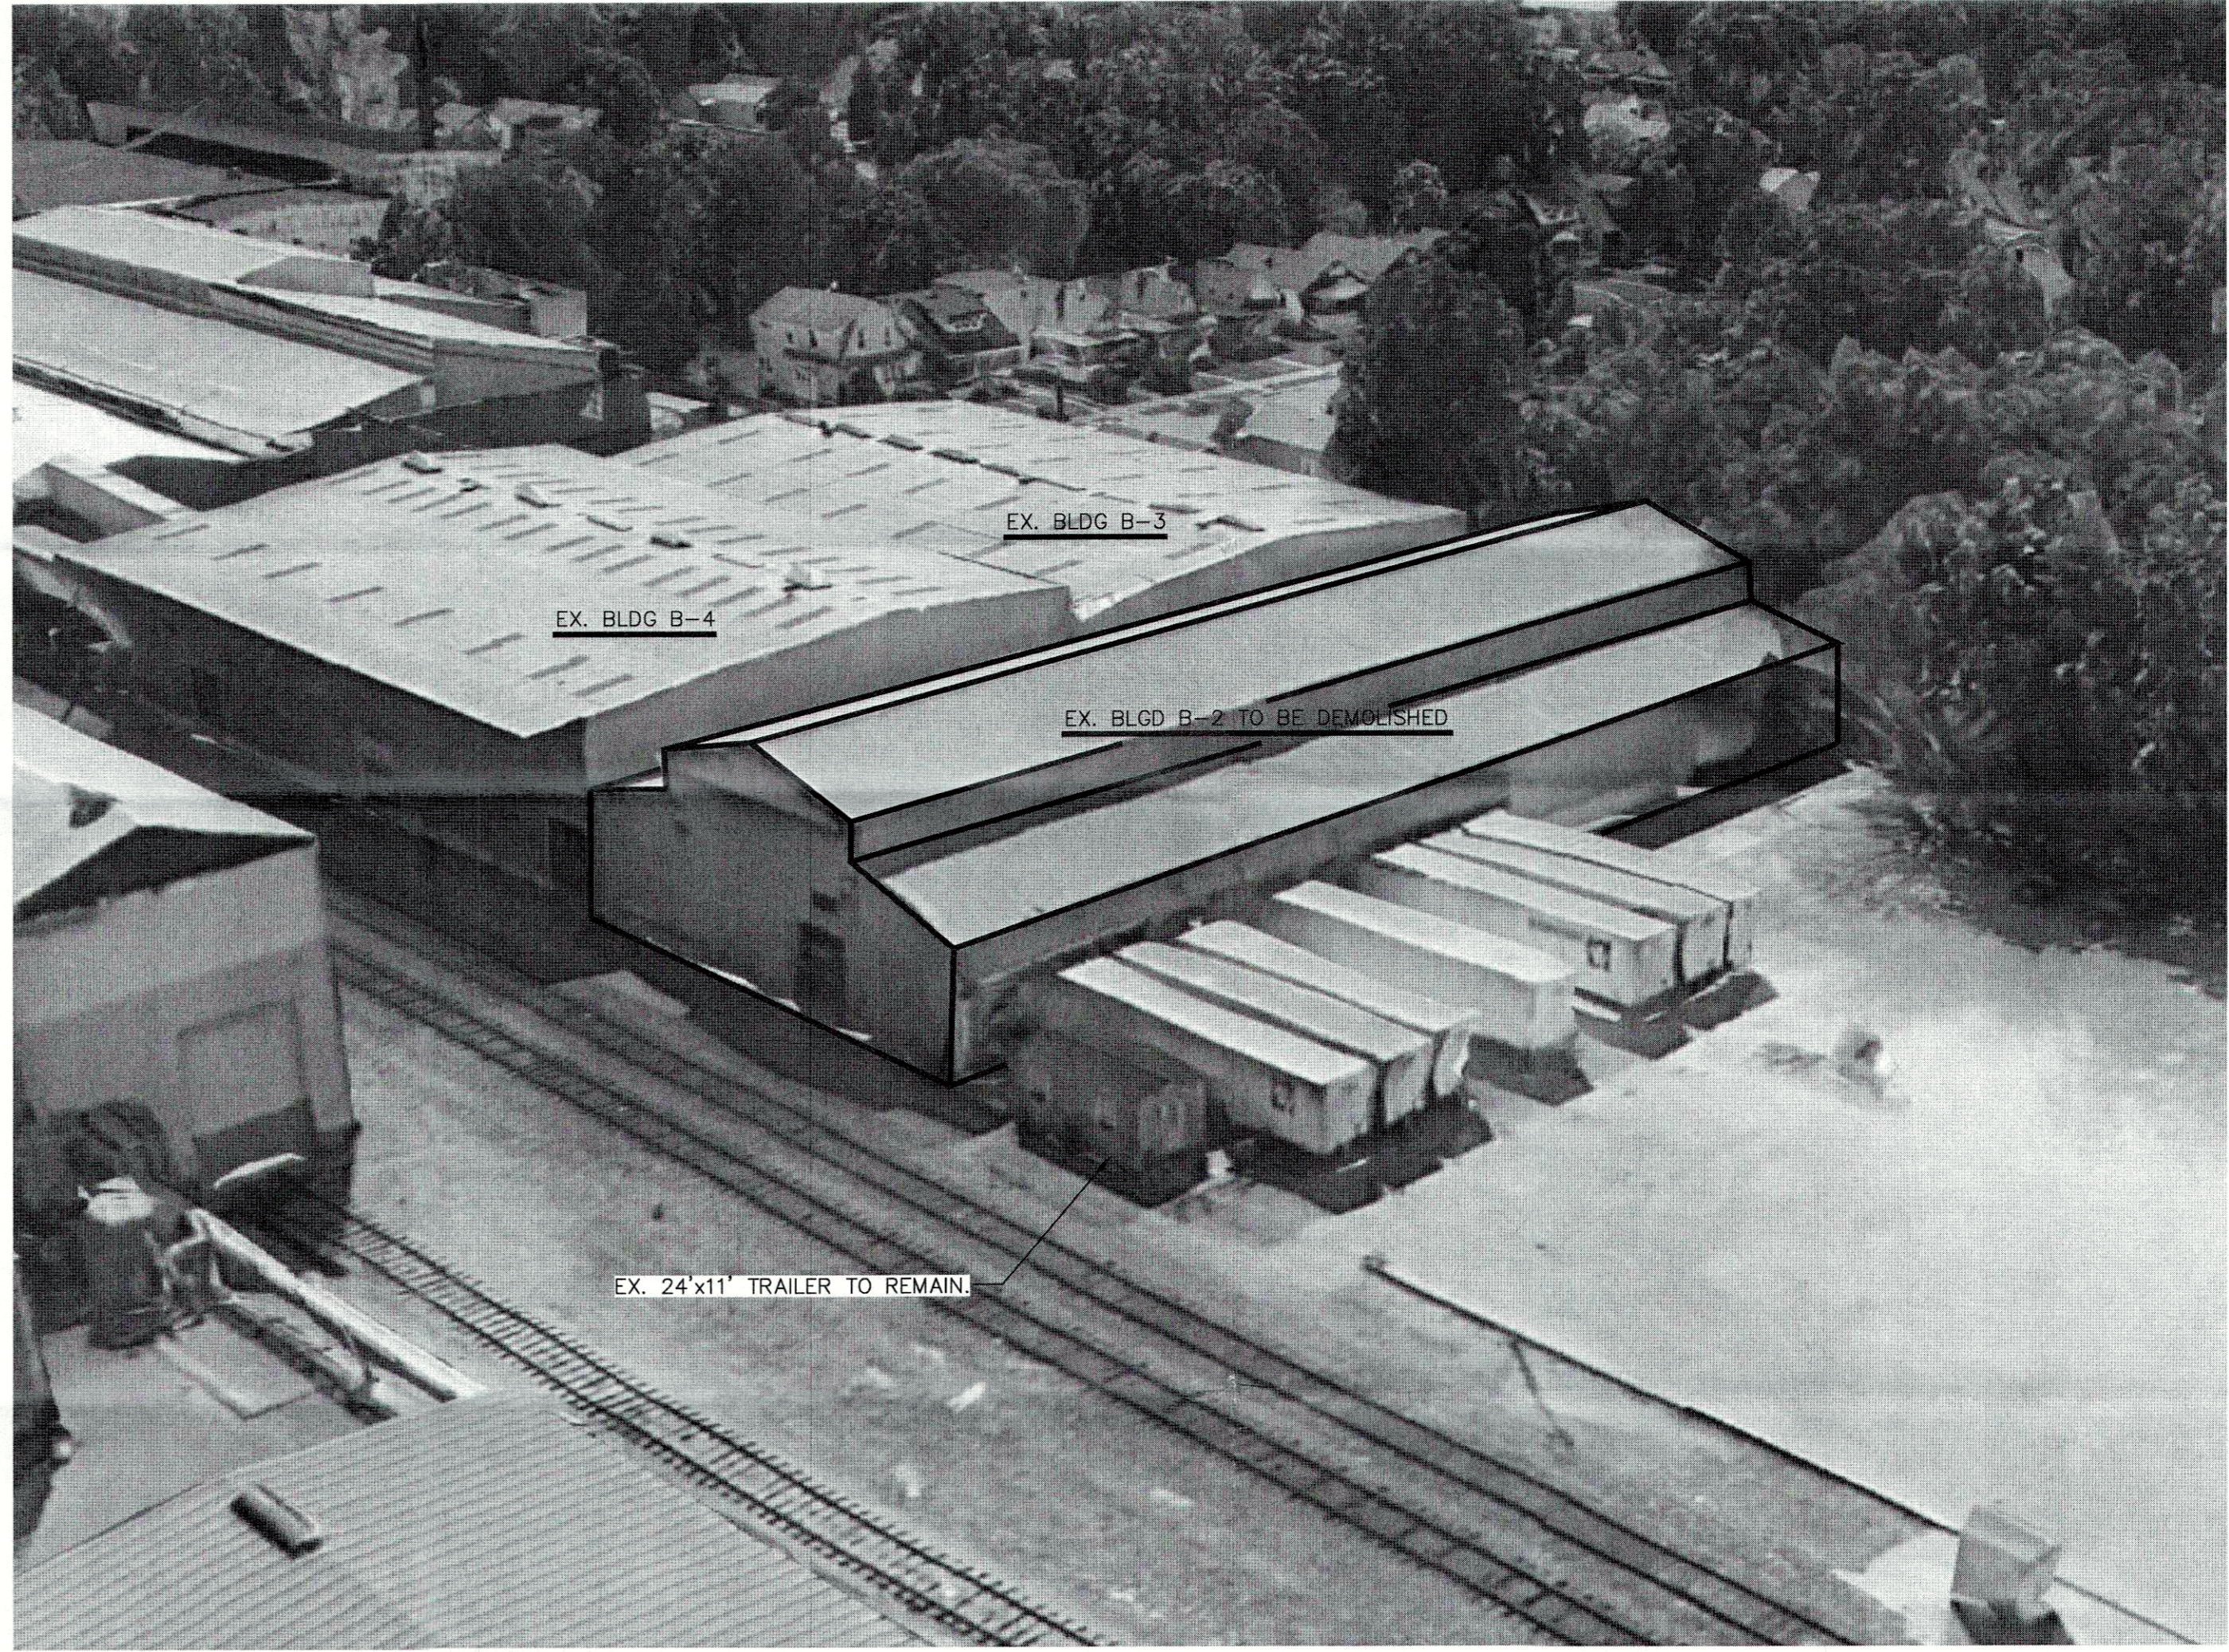


3D VIEW LOOKING SOUTHWEST

NO SCALE

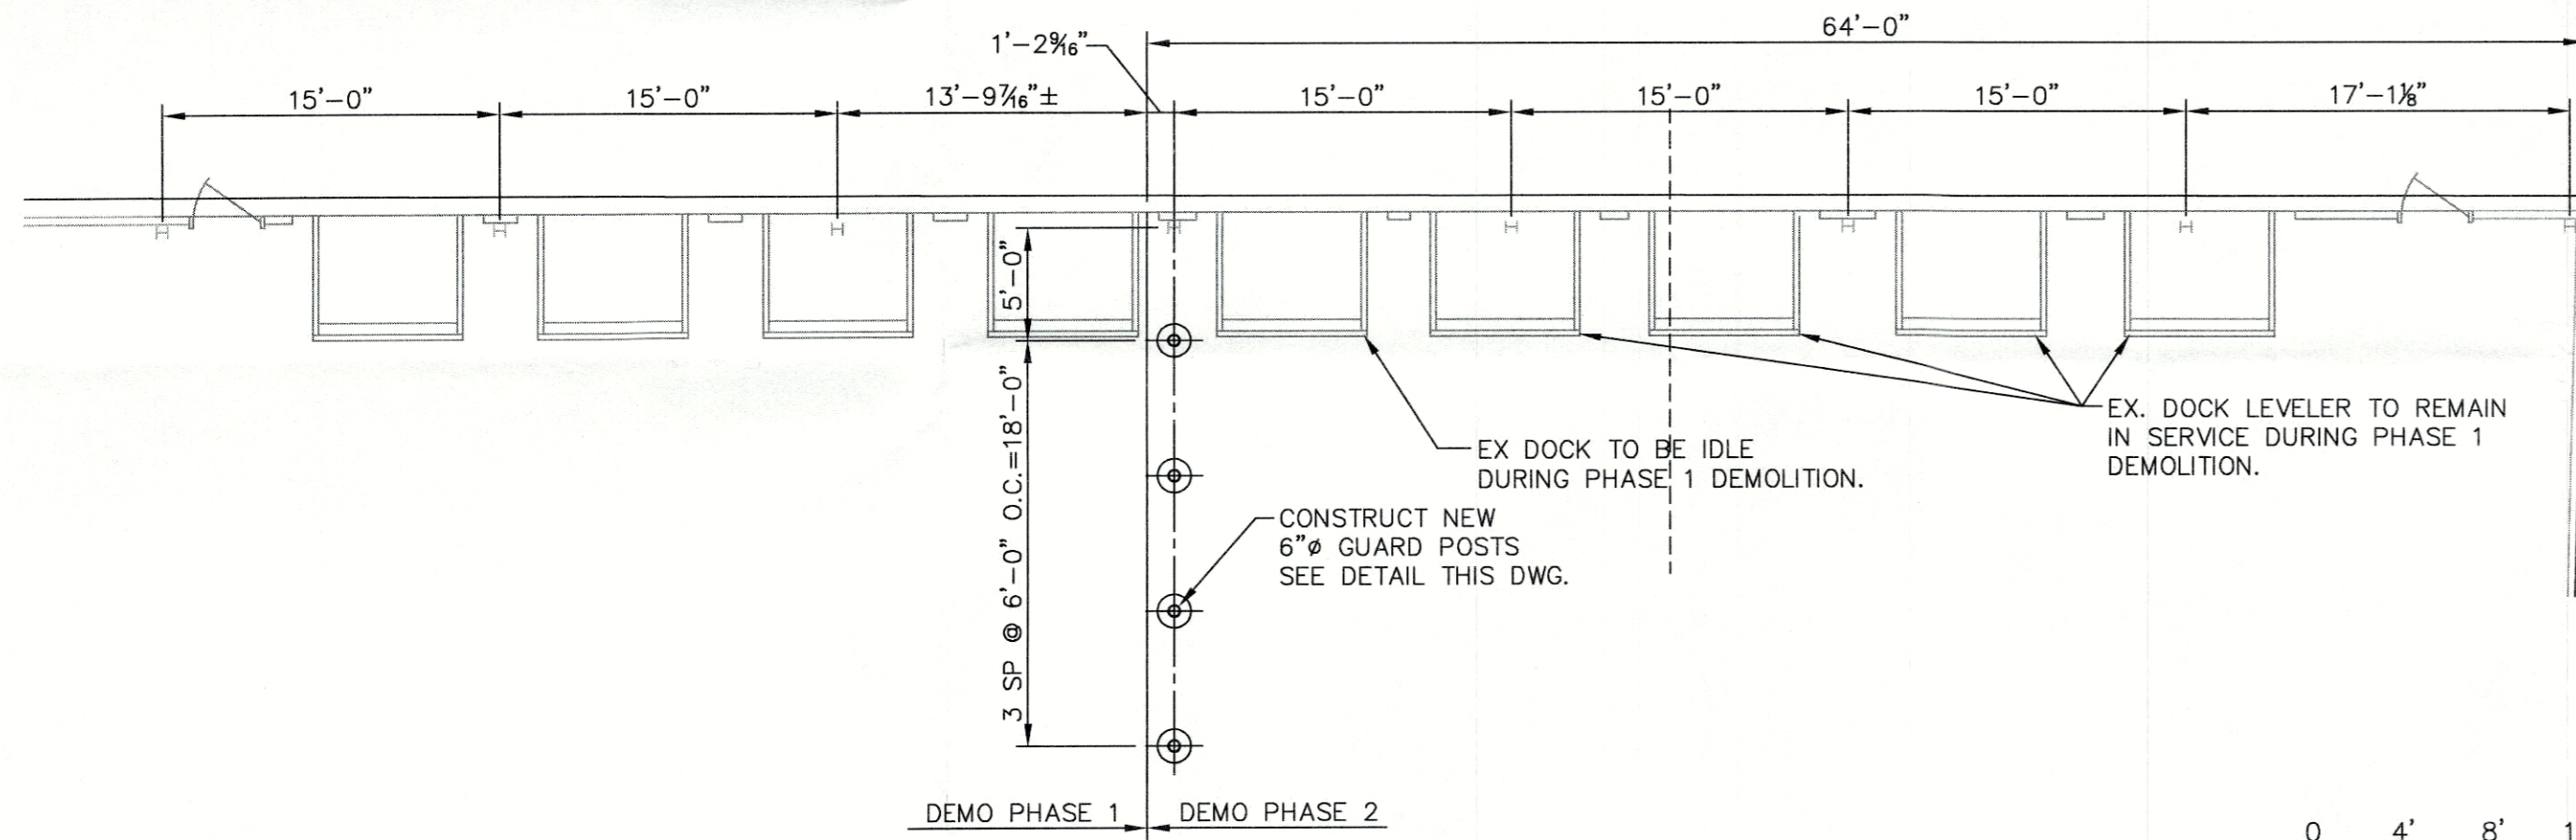


EX. LOADING DOCK PLAN

SCALE: 1/8" = 1'-0"

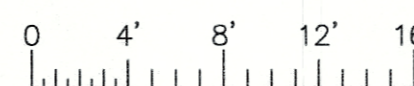

NOTED DRAWING SCALE IS FOR 22x34 FORMAT ALL OTHER SIZES USE SCALE INDICATOR

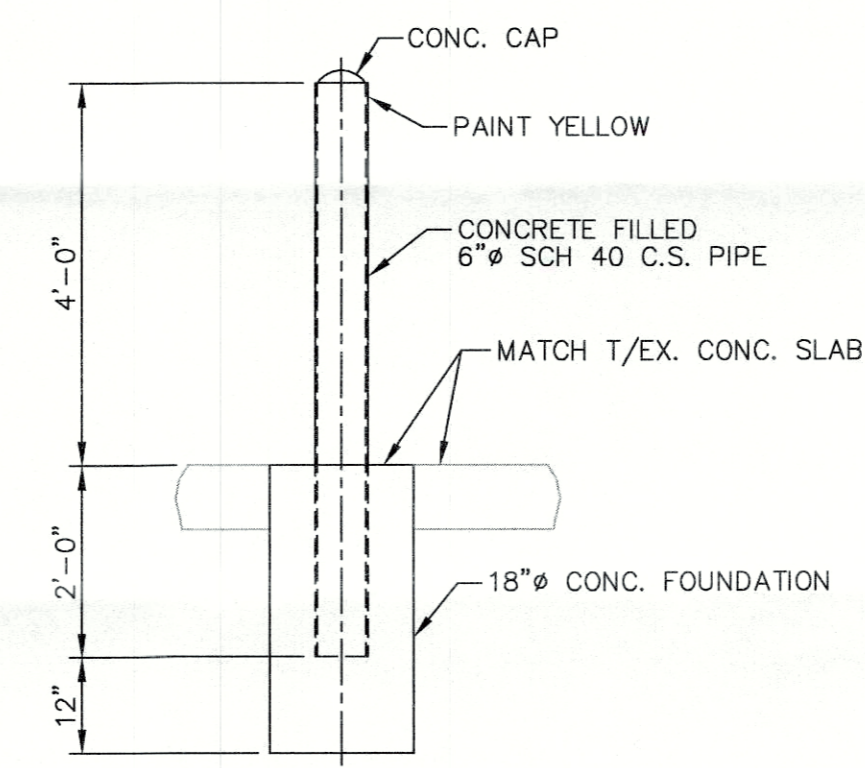

GUARD POST DETAIL

SCALE: 1/2" = 1'-0"

NOTES:

- 1) CONTRACTOR TO CONSTRUCT A TEMPORARY WOOD & POLYETHYLENE SHEETED WALL PRIOR TO THE START OF DEMOLITION FOR PHASE 1.
- 2) AFTER REMOVAL OF EXISTING WOOD STRUCTURE CONTRACTOR TO DEMOLISH EXISTING SLAB & FOUNDATIONS.
- 3) PHASE 2 DEMOLITION TO BEGIN AFTER COMPLETION OF PHASE 1 CONSTRUCTION.
- 4) CONTRACTOR TO CONSTRUCT A TEMPORARY WOOD & POLYETHYLENE SHEETED WALL PRIOR TO THE START OF DEMOLITION FOR PHASE 2.
- 5) CONTRACTOR TO COORDINATE UTILITY SHUT OFFS TO CONSTRUCTION AREAS WITH OWNER.

REFERENCE DRAWINGS

- 21-020-D081 B-2 DEMO SECTION "1-1"
- 21-020-D082 B-2 UTILITY DEMOLITION PLAN
- 21-020-D300 B-2 ARCHITECTURAL PLAN
- 21-020-D330 ARCHITECTURAL SECTIONS & DETAILS

DESIGN BY				<b>CFW</b> ASSOCIATED ENGINEERS, INC. LOUISVILLE, KY		REYNOLDS CONSUMER PRODUCTS LOUISVILLE, KENTUCKY	
SCALE				NOTED		ISSUED FOR BID	
DRAWN BY				MRC		DATE 2/8/21	
APPROVED BY				[Signature]		DATE	
ENGINEER				WEBER		DATE	
REV.	DESCRIPTION	DATE	BY	CHK'D	APPR.	DRAWING NUMBER	REV.
P-3	ISSUED FOR BID	7/9/21	MRC	[Signature]	[Signature]	21-020-D080	P-3
P-2	REISSUED FOR COMMENT	6/9/21	MRC	[Signature]	[Signature]		
P-1	ISSUED FOR COMMENT	2/11/21	MRC	[Signature]	[Signature]		

RECEIVED  
JUL 18 2021  
PLANNING & DESIGN SERVICES  
21-CATS-0013