


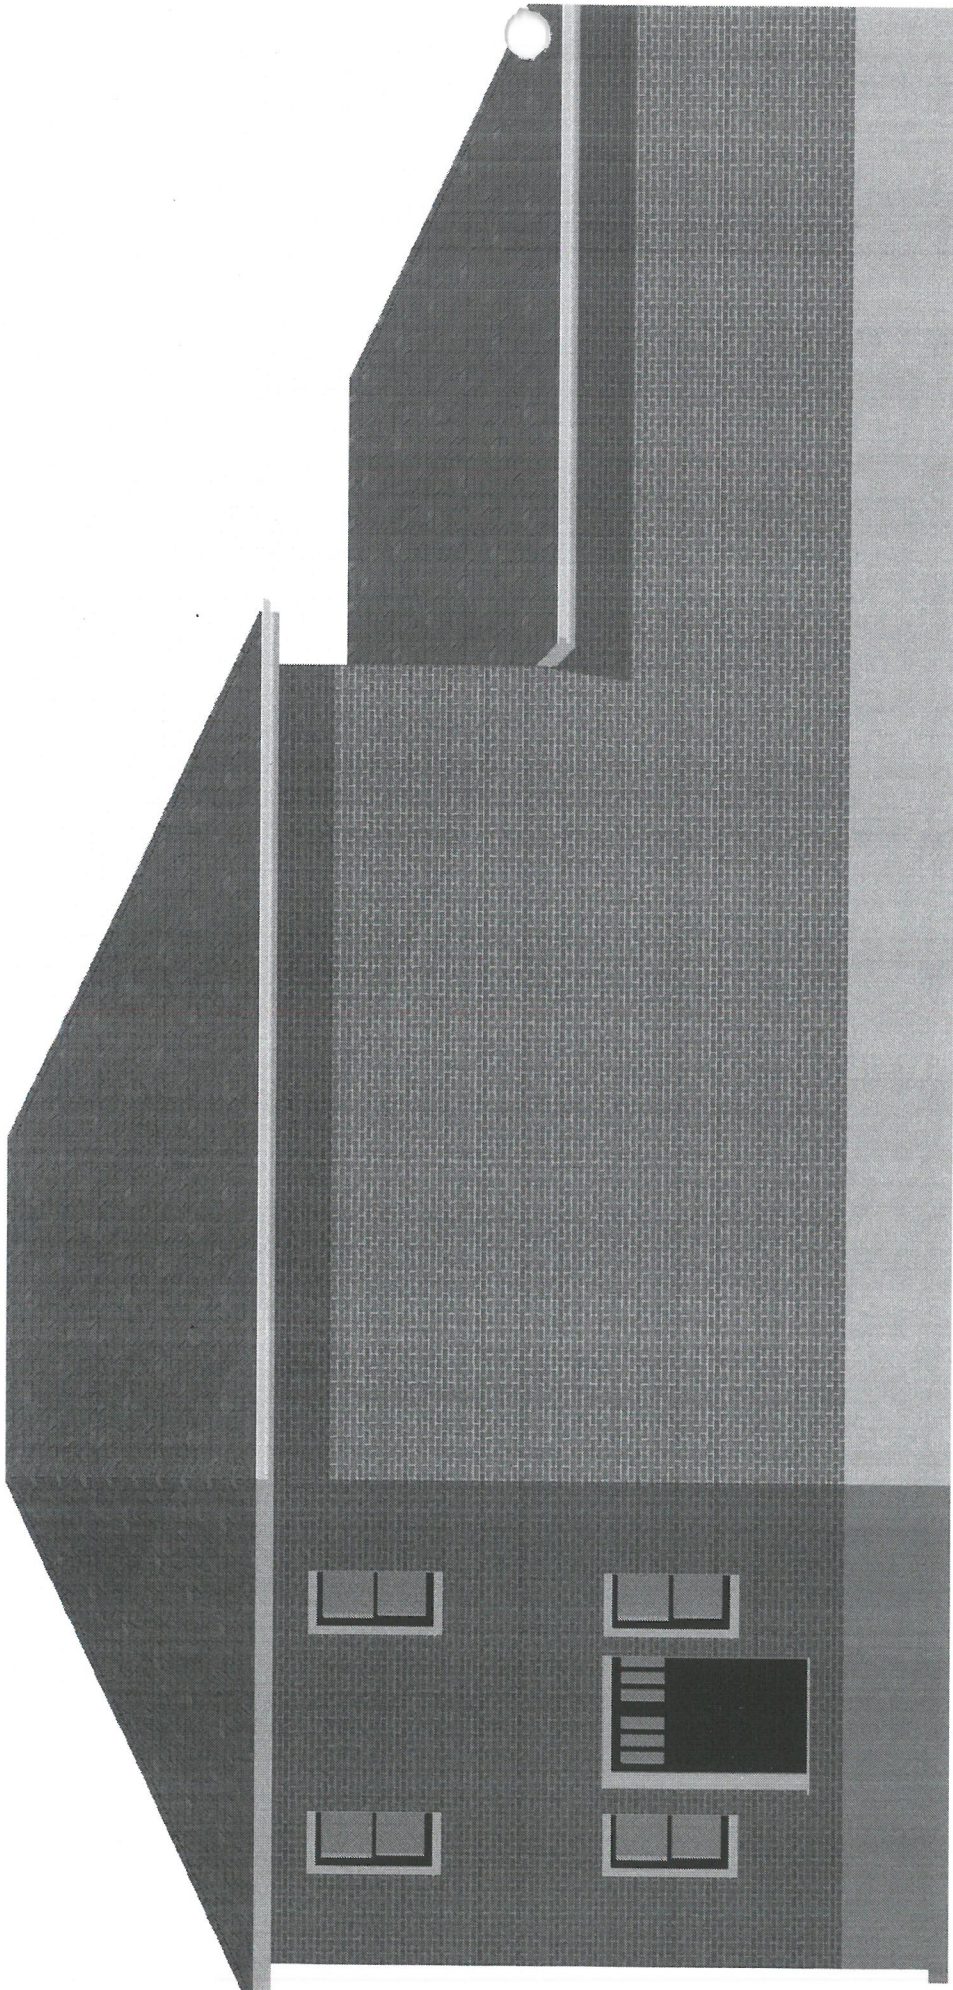

914 S. Shelby elevation

RECEIVED

AUG 30 2018

PLANNING &
DESIGN SERVICES

18 VARIANCE 1086