


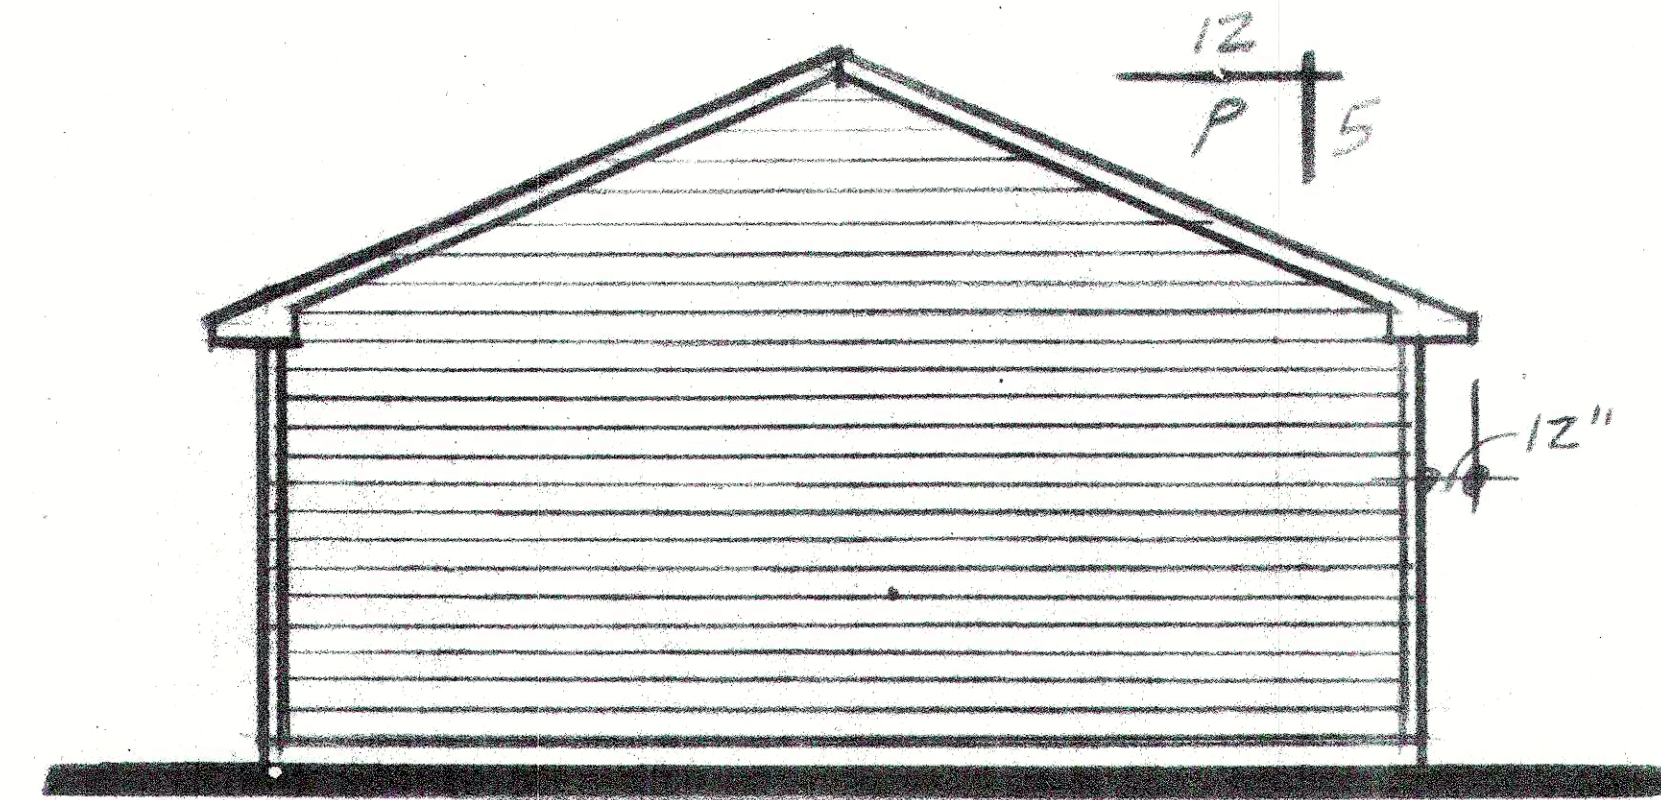


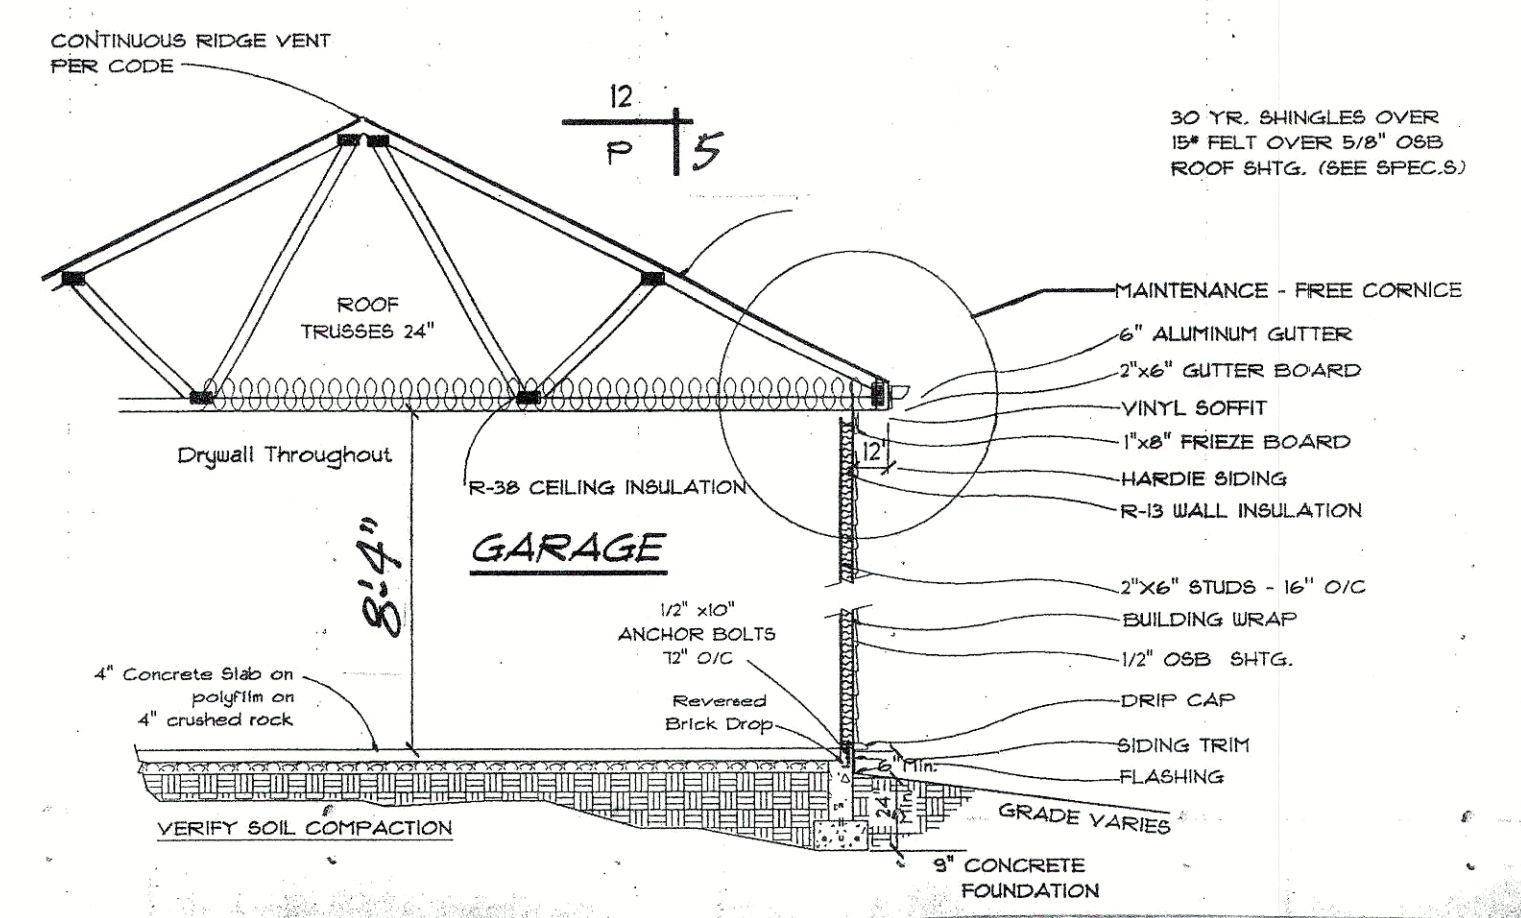


REAR

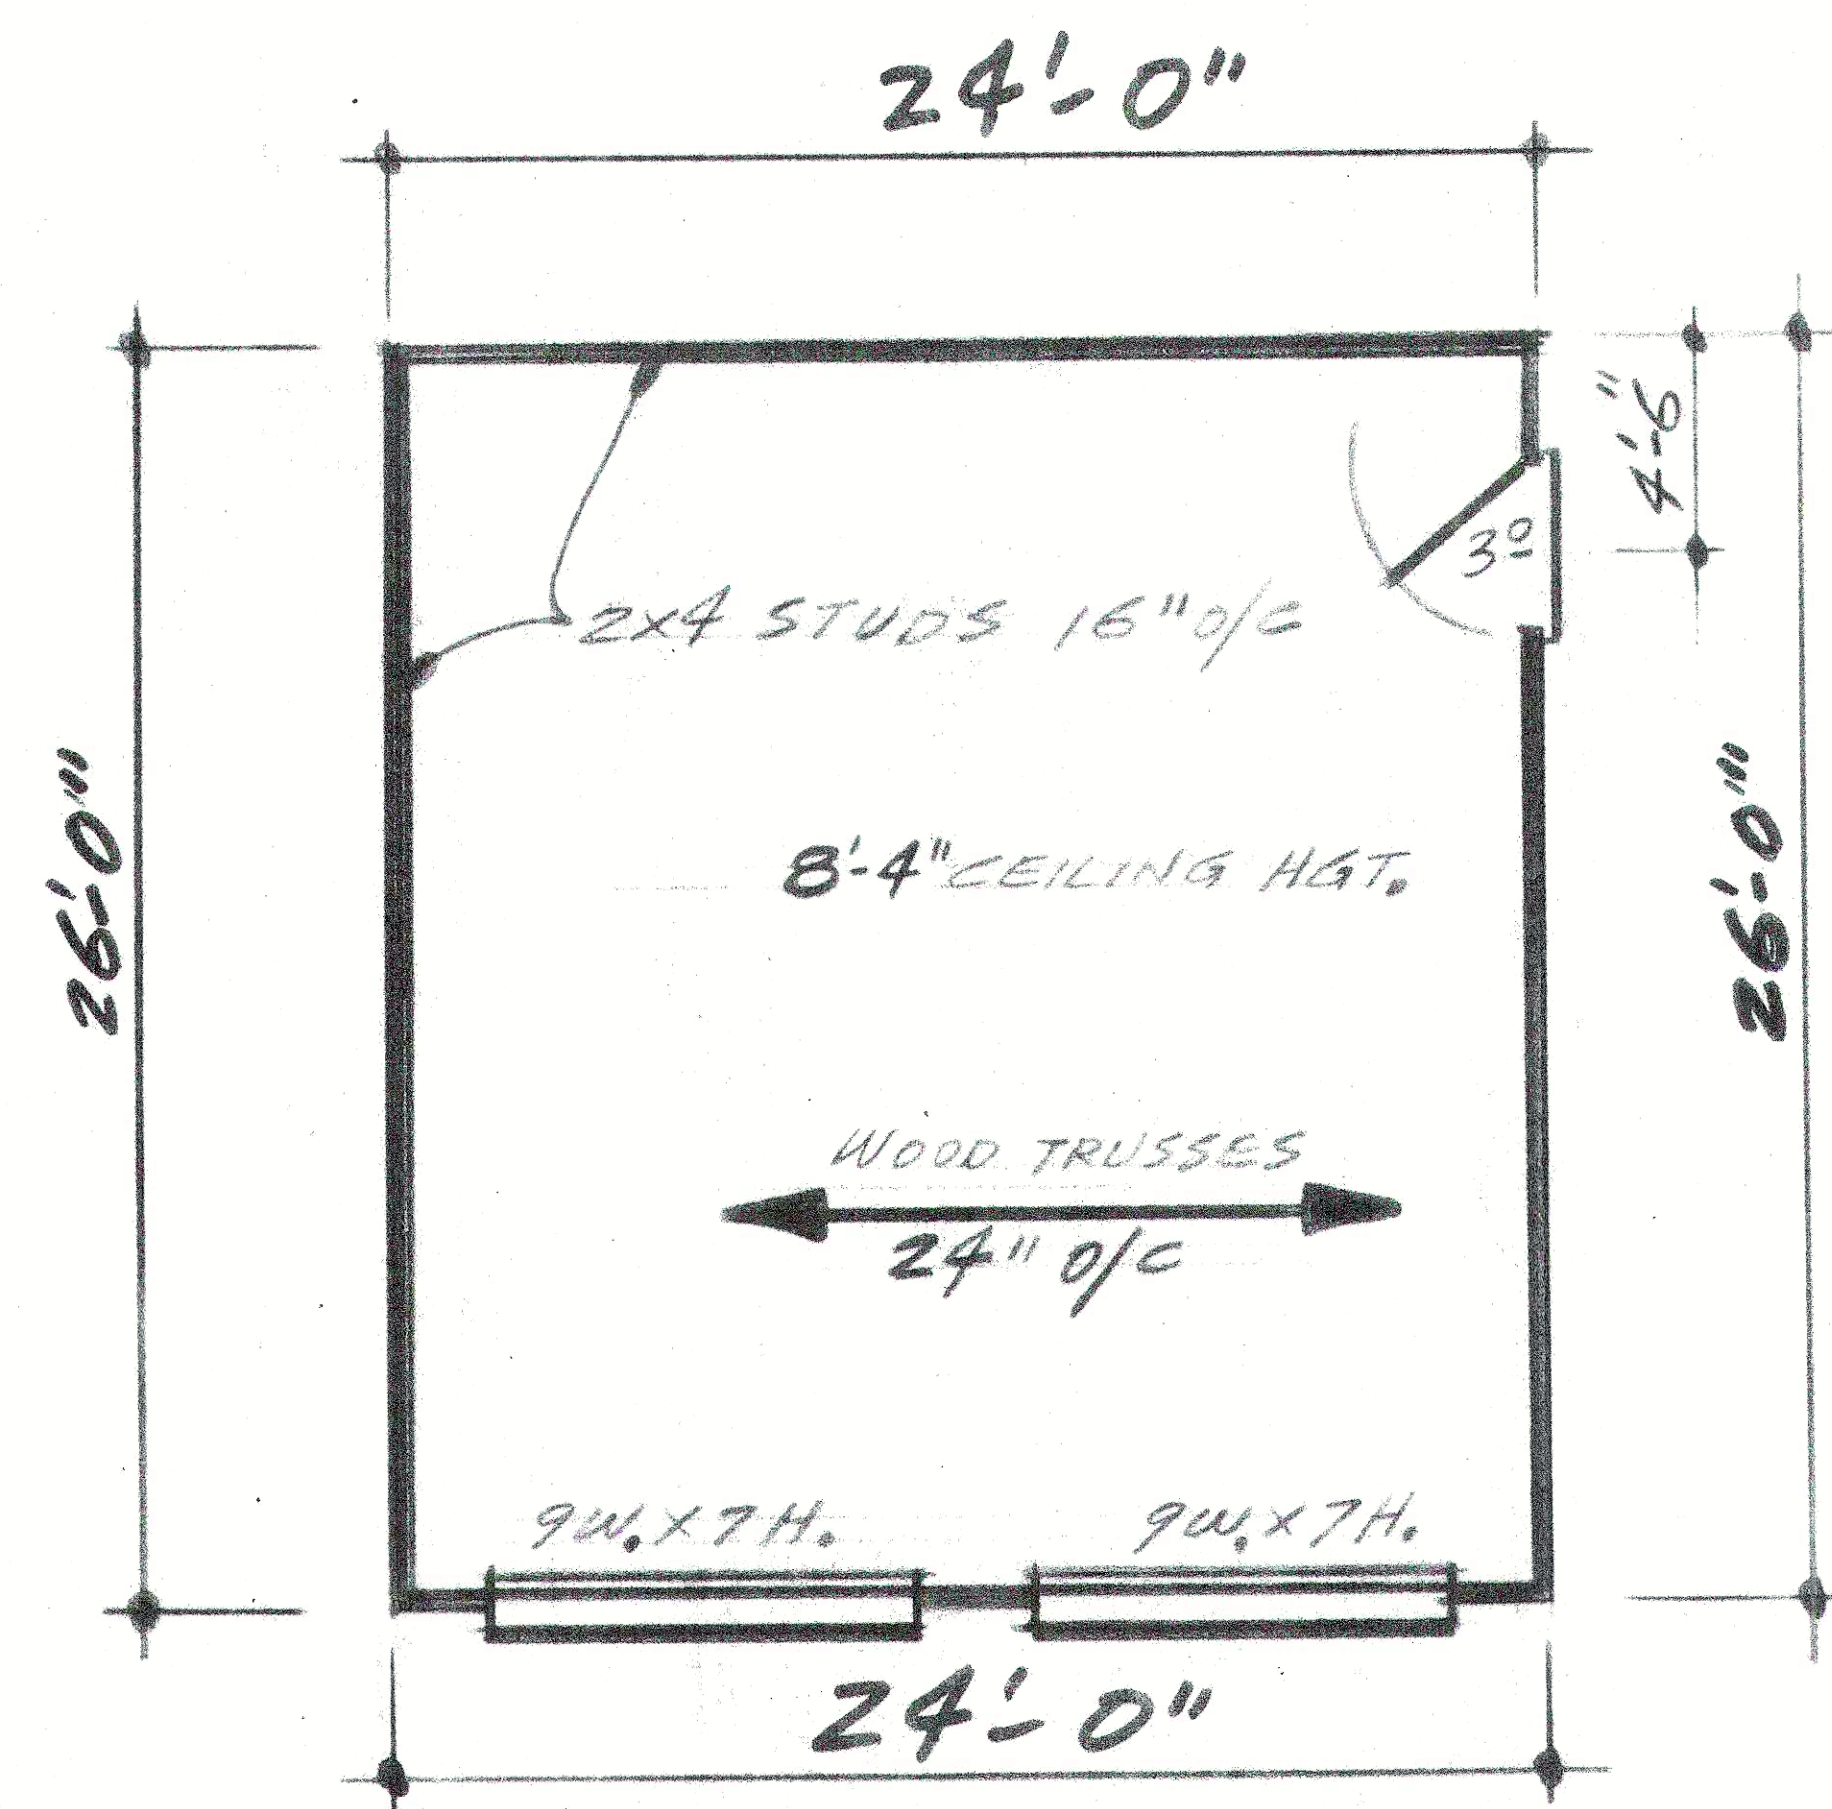


FLOOR PLAN

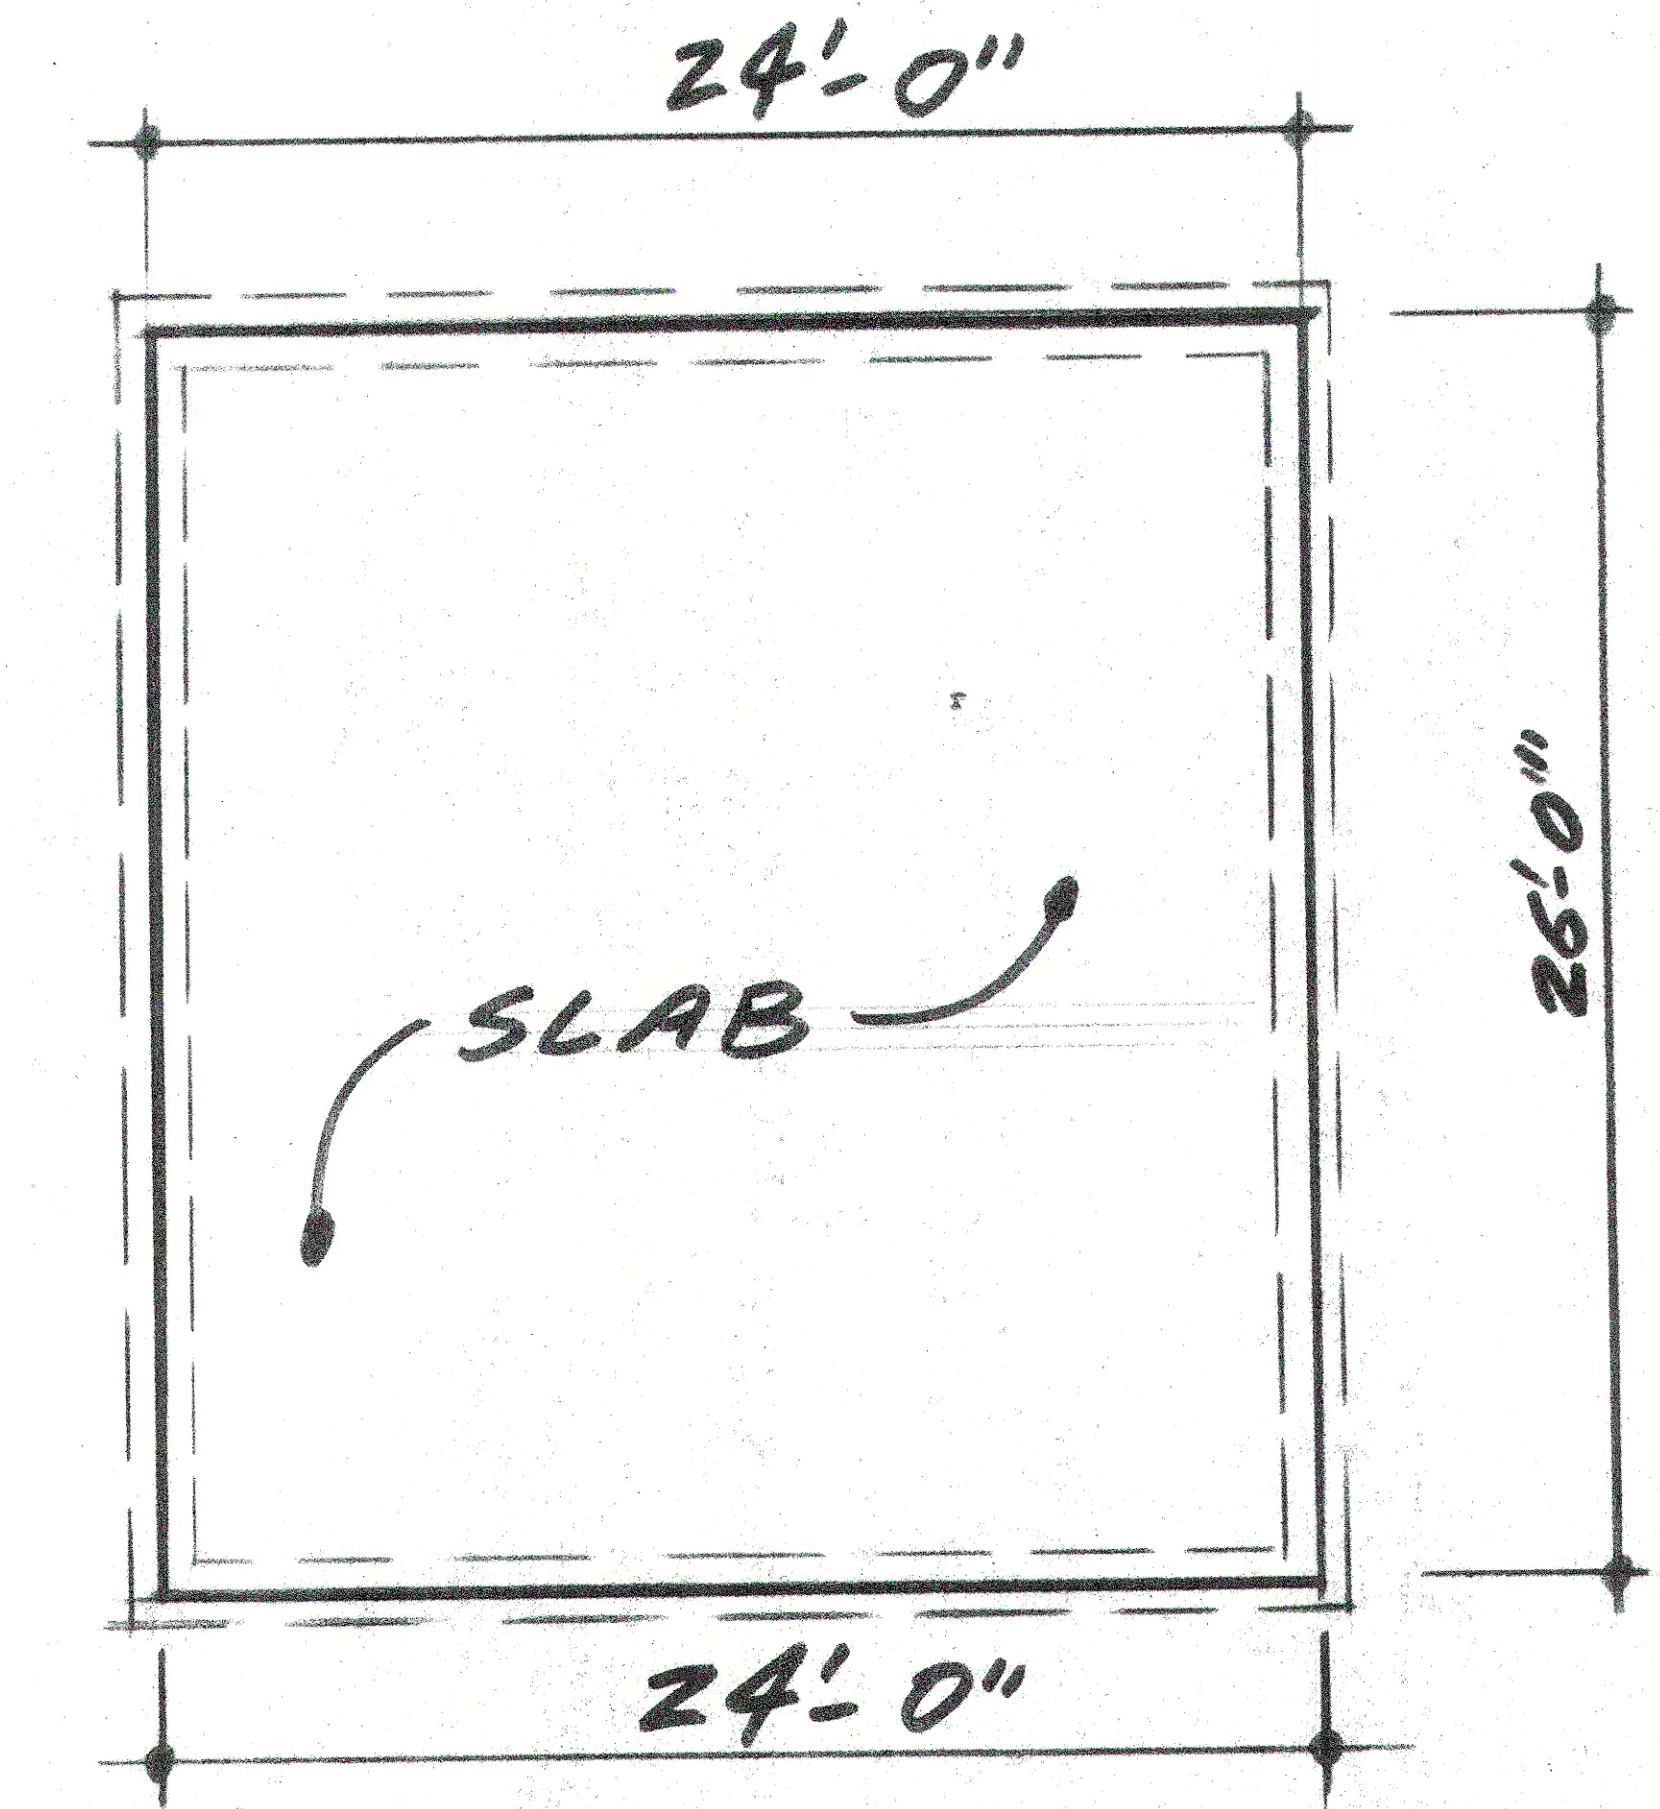


FOUNDATION PLAN

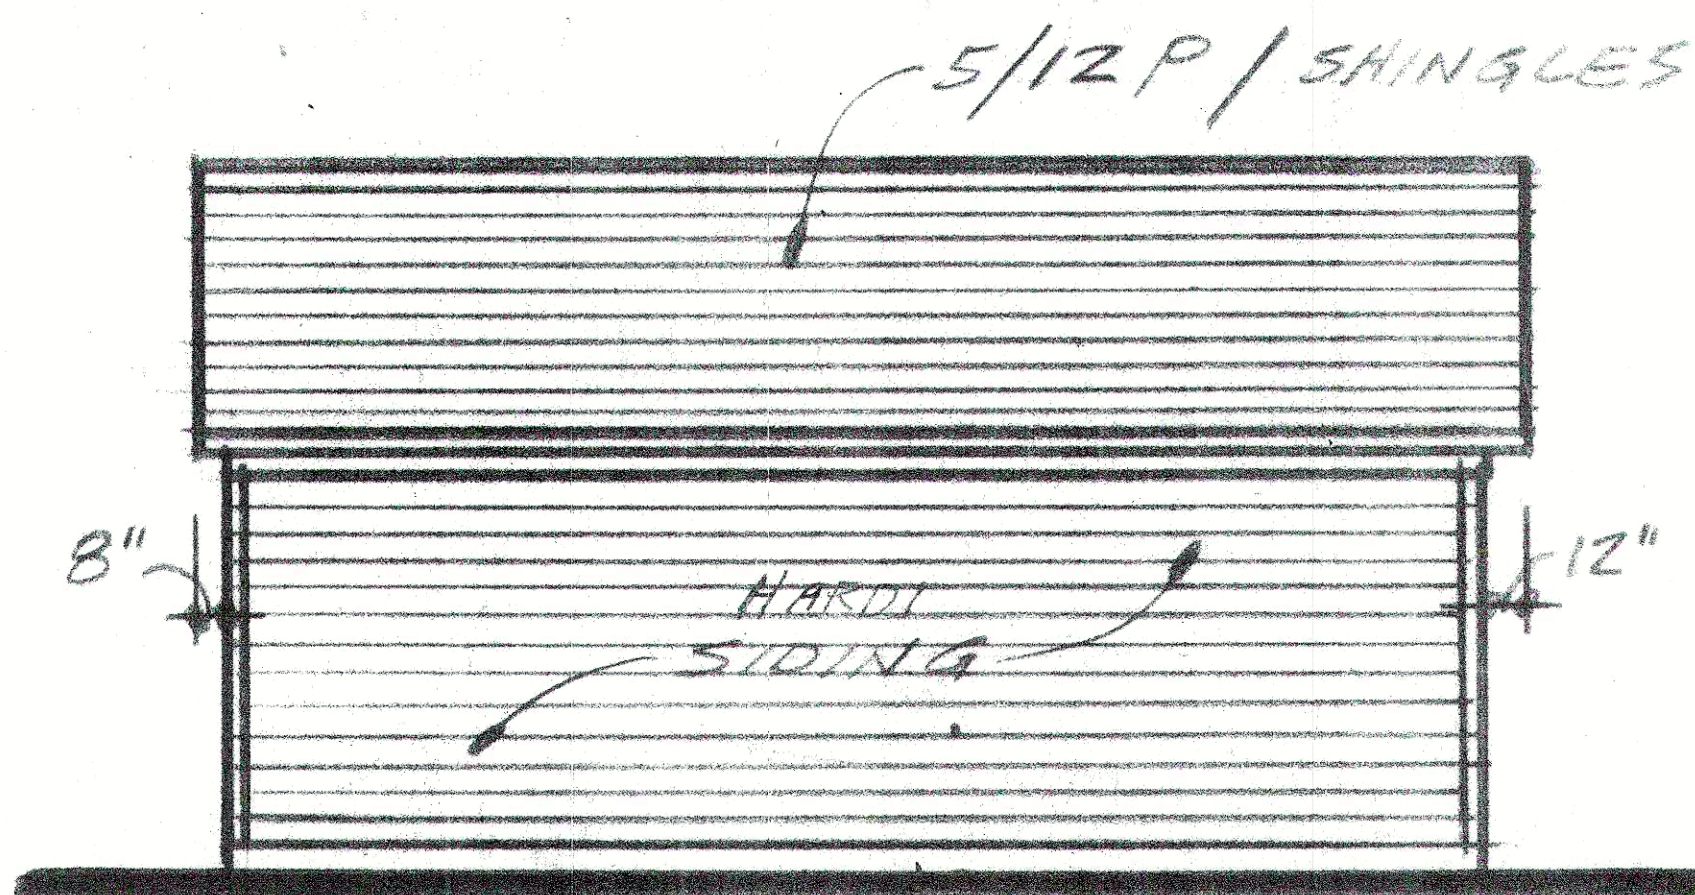

LEFT ELEVATION

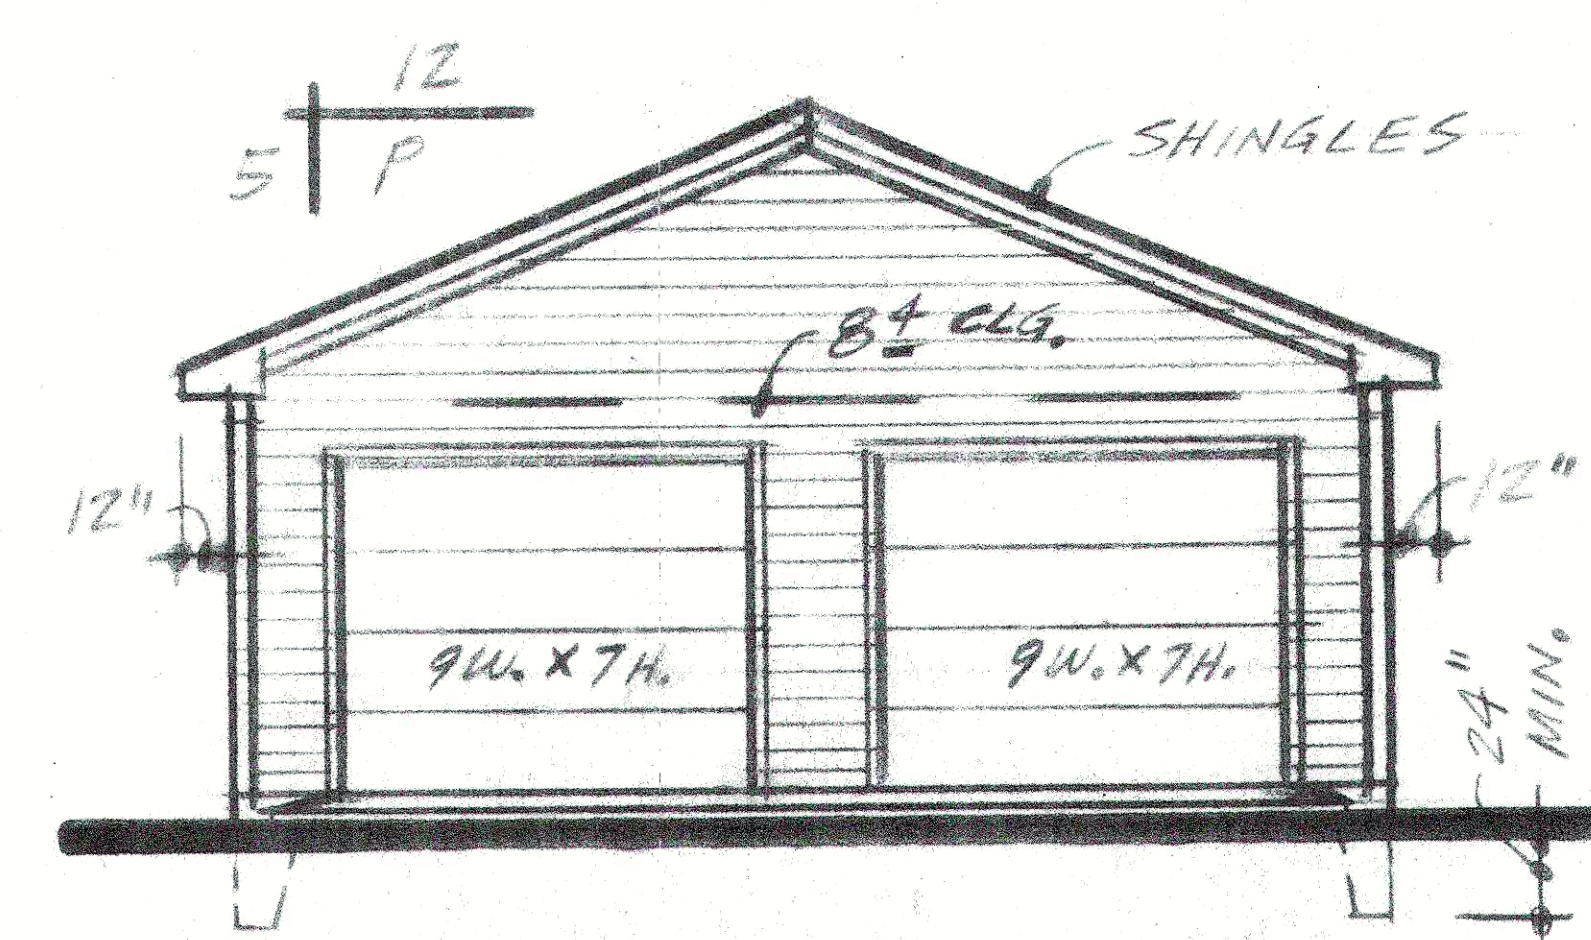

FRONT

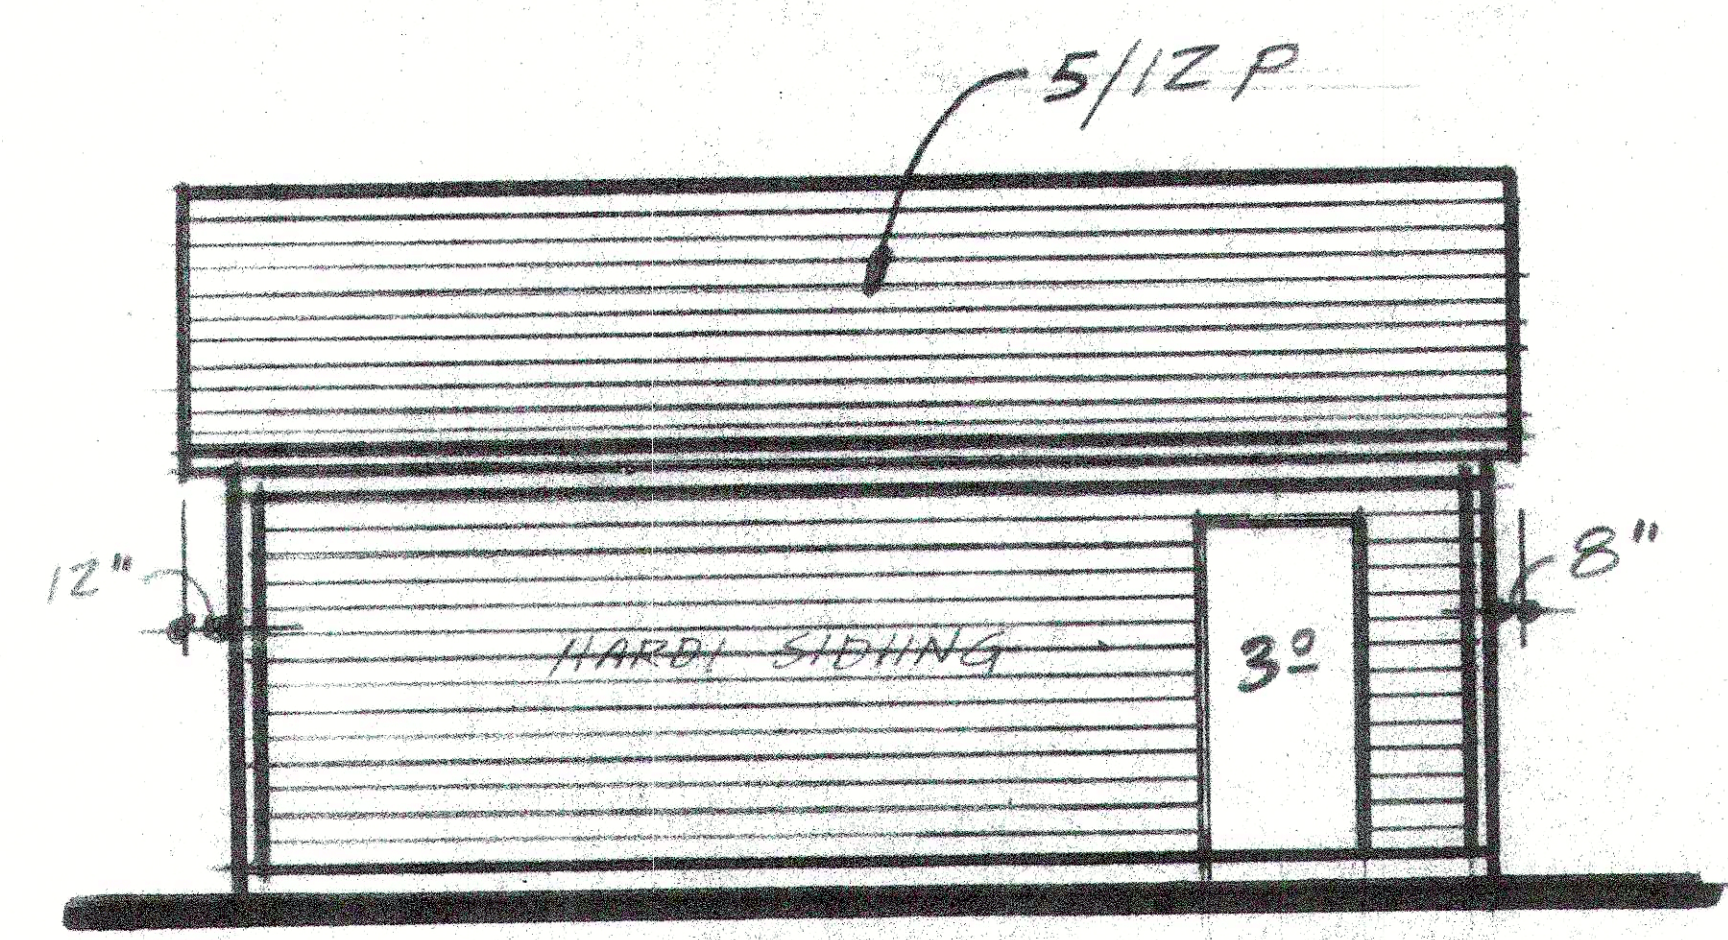

RIGHT ELEVATION

RECEIVED
AUG 26 2016
By

ALTITUDE, (STACEY DOUGLAS)