


12/30/2019

Proposed 8' wooden fence drawn in RED To be placed 5' from sidewalk

Print Layout

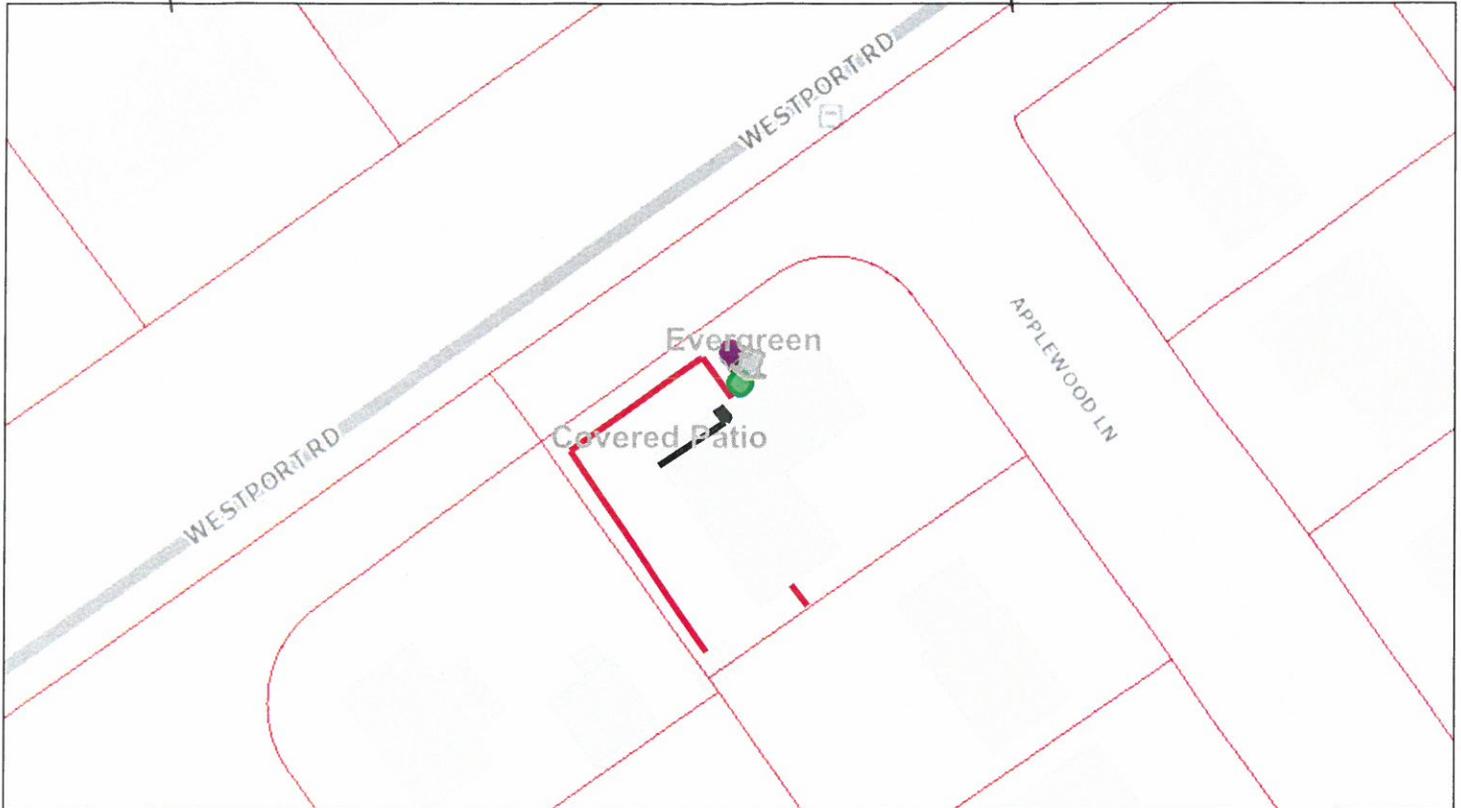

1724 Applewood Ln



12/30/2019, 10:41:34 AM

Louisville Metro, MSD, LWC & PVA © 2019
This map is not a legal document and should only be used for general reference and identification.

RECEIVED
 DEC 31 2019
 PLANNING & DESIGN
 SERVICES