




RECEIVED  
 APR 02 2011  
 PLANNING &  
 DESIGN SERVICES

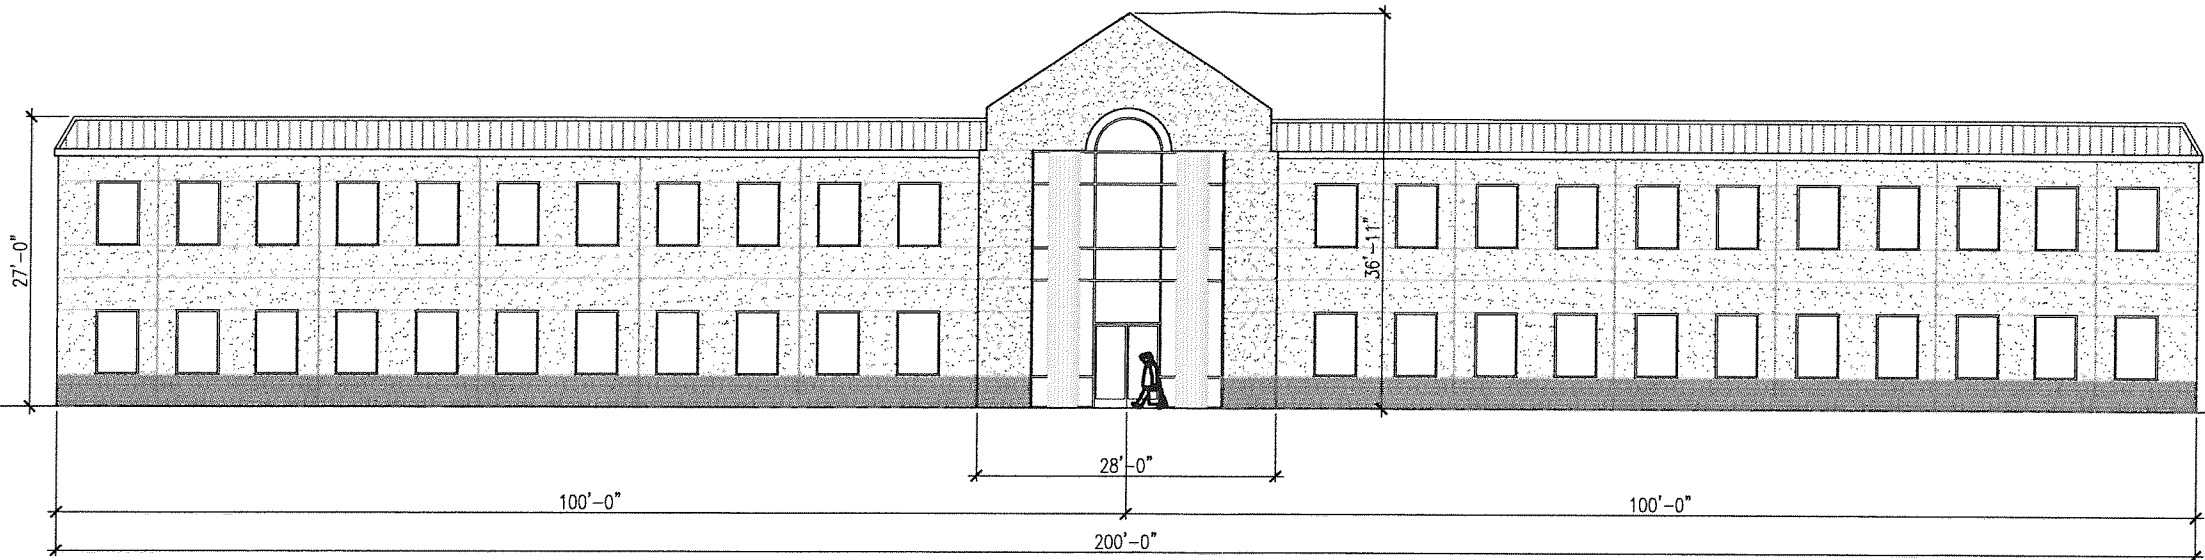


SOUTH ELEVATION

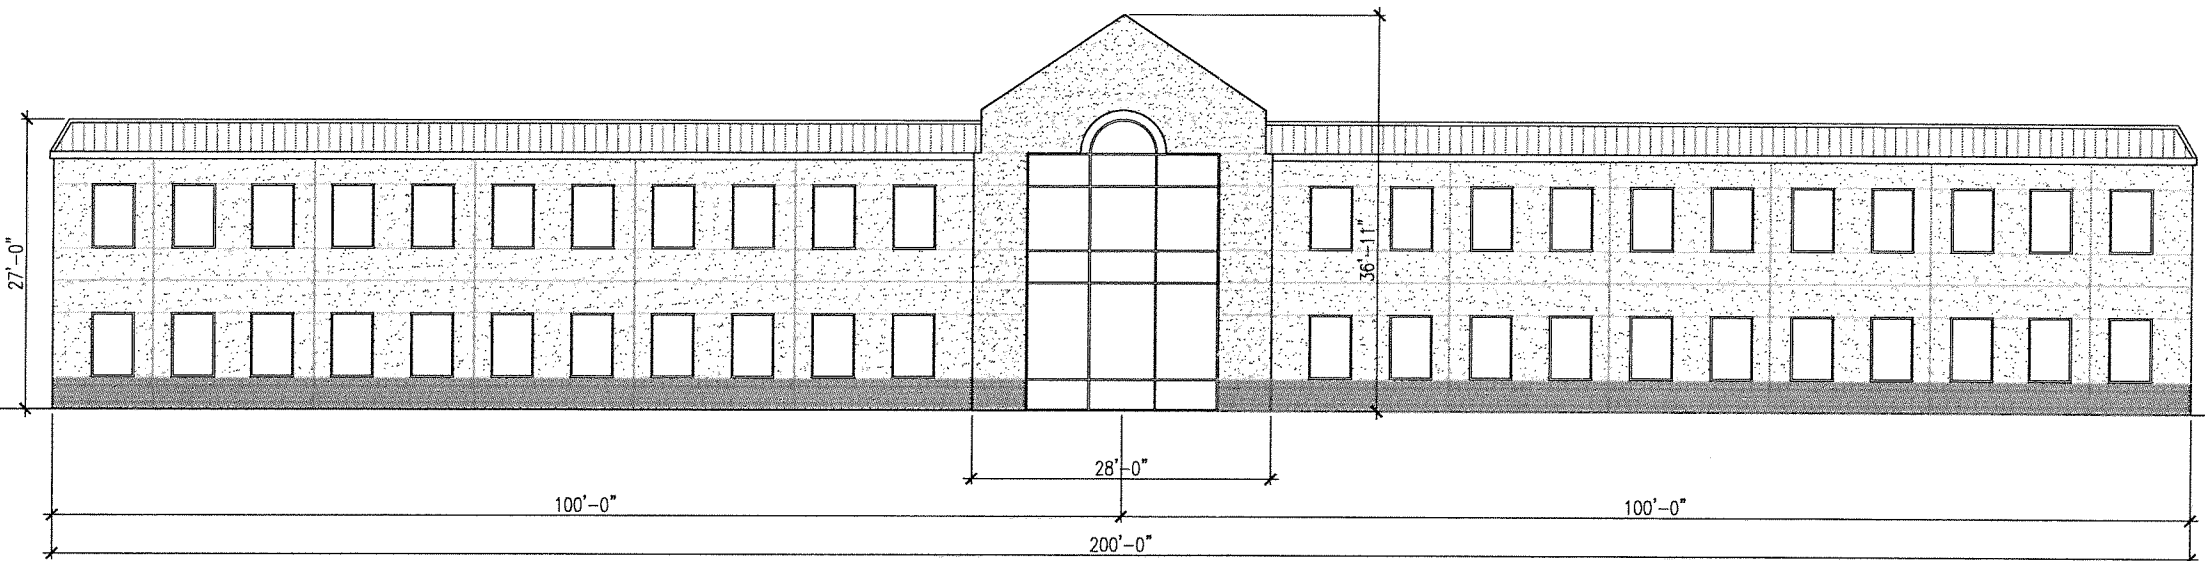

NORTH ELEVATION

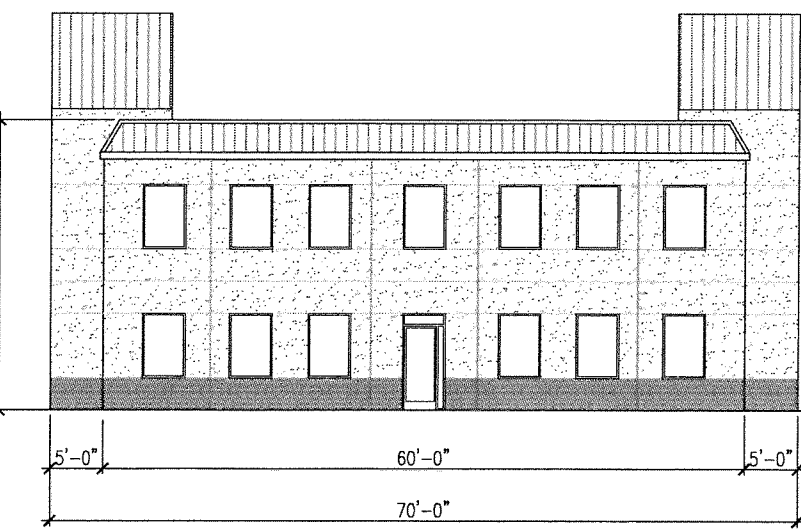

WEST ELEVATION

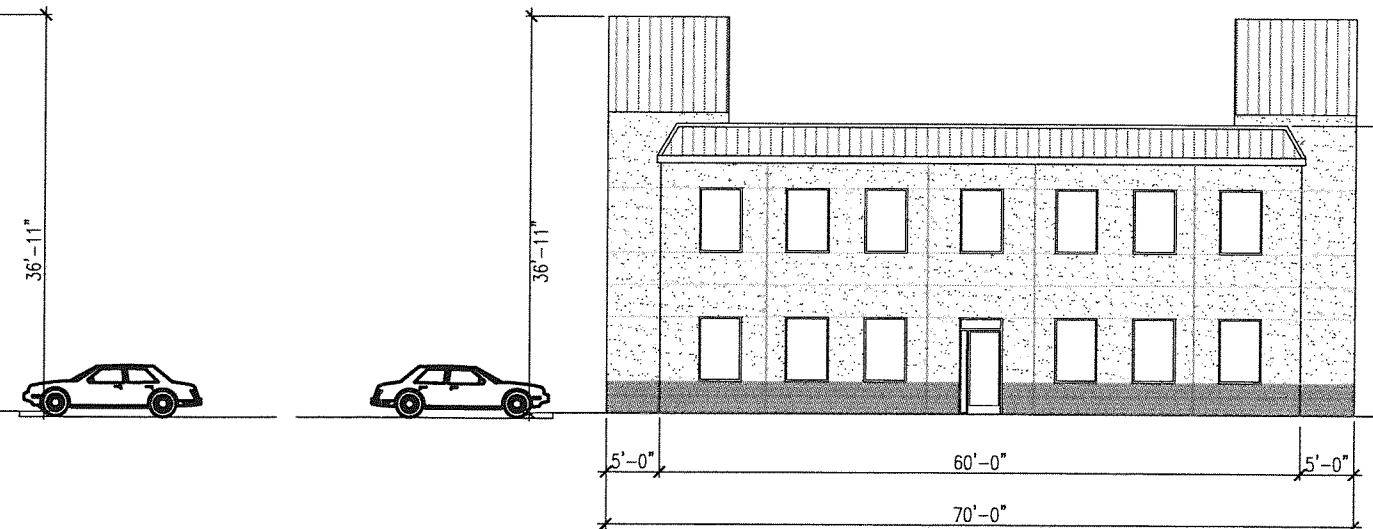

EAST ELEVATION

JRA  
 architects

3225 Summit Square Place, Suite 200  
 Lexington, Kentucky 40509  
 859.252.6781



OWNER / DEVELOPER

JAYTEE SPRINGHURST  
 601 WEST MARKET ST.  
 LOUISVILLE, KY 40202

CONCEPT ELEVATIONS

FOR  
 JAYTEE DEVELOPMENT  
 4208 SIMCOE LANE  
 LOUISVILLE, KENTUCKY

ARCHITECTURAL

PROJECT	201143
DATE	10-19-11
DRAWN	LO
CHECKED	JJ

REVISIONS

△	
△	
△	


JRA ARCHITECTS HAS RETAINED AN ELECTRONIC VERSION OF THESE DRAWINGS. THE CLIENT AGREES NOT TO REUSE THESE DRAWINGS - IN ELECTRONIC OR ANY OTHER FORMAT - IN WHOLE OR IN PART, FOR ANY PURPOSE OTHER THAN FOR THE PROJECT. THE CLIENT AGREES NOT TO TRANSFER THESE ELECTRONIC FILES TO OTHERS WITHOUT THE PRIOR WRITTEN CONSENT OF THE ARCHITECT. THE CLIENT FURTHER AGREES TO WAIVE ALL CLAIMS AGAINST THE ARCHITECT RESULTING IN ANY WAY FROM ANY UNAUTHORIZED CHANGES TO OR REUSE OF THE ELECTRONIC FILES FOR ANY OTHER PROJECT BY ANYONE OTHER THAN THE ARCHITECT.

CONCEPT  
 BUILDING  
 ELEVATIONS  
 BUILDING #1


A - 1

COPYRIGHT 2011 - JRA, INC.


RECEIVED  
 APR 04 2010  
 PLANNING &  
 DESIGN SERVICES

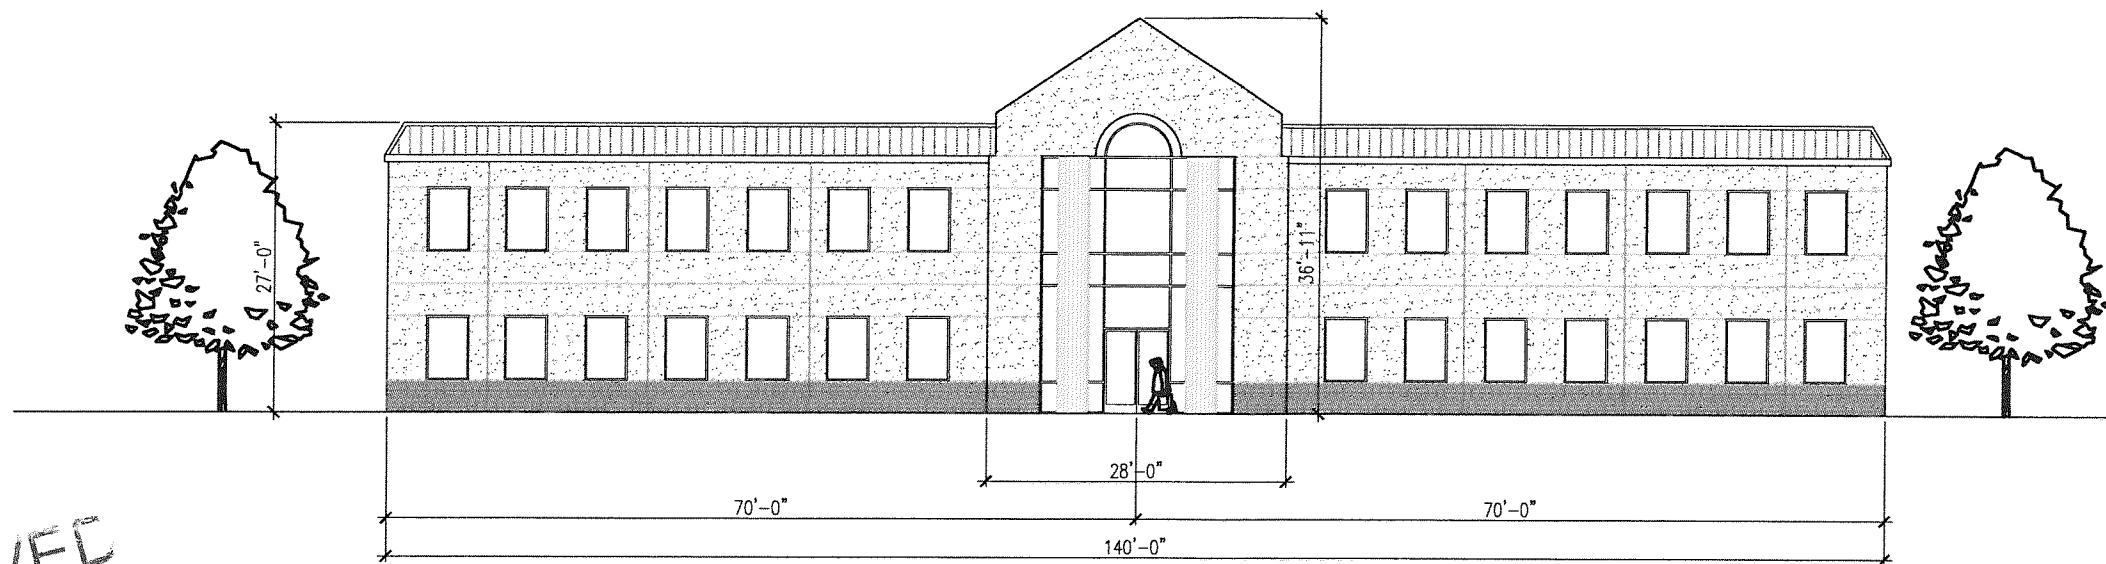


SOUTH ELEVATION

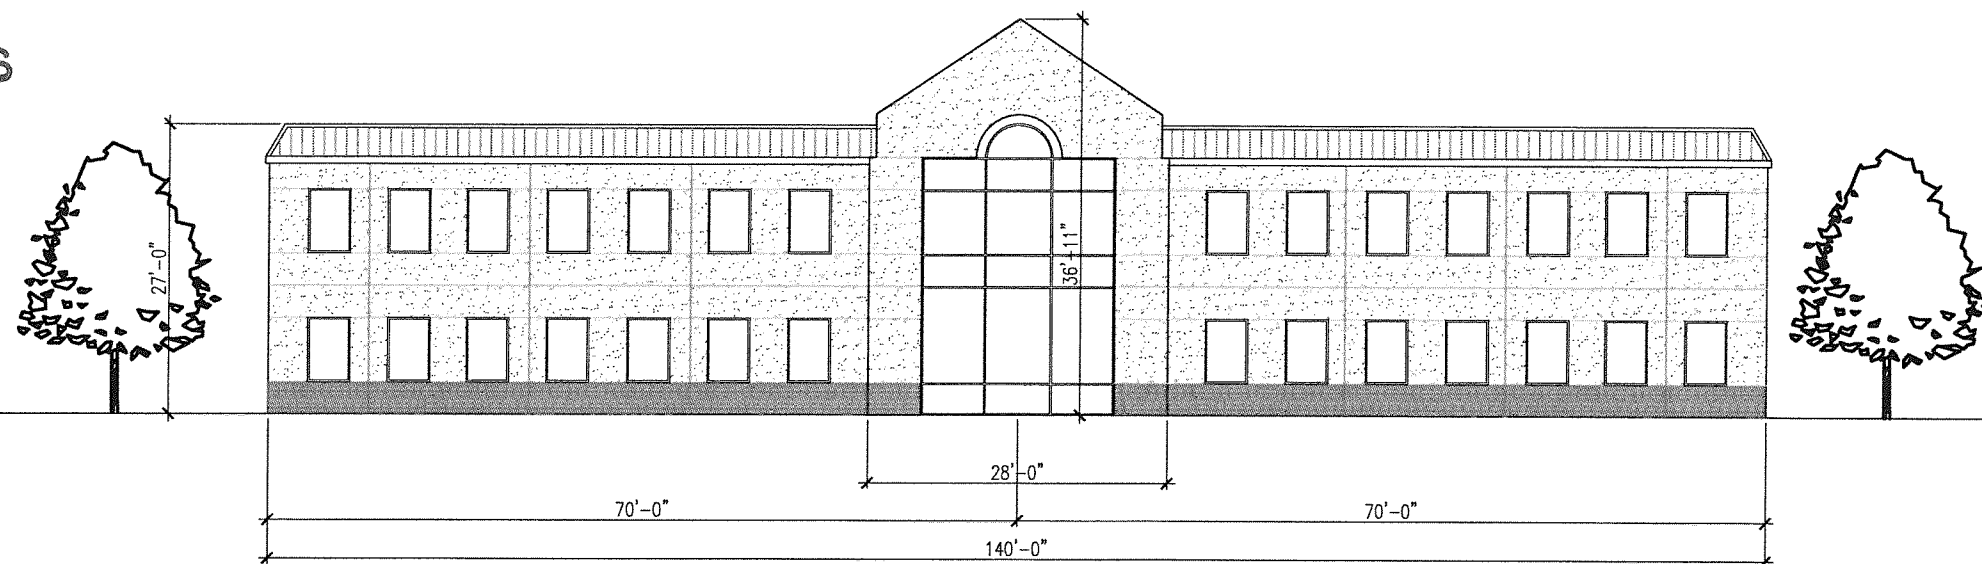

NORTH ELEVATION

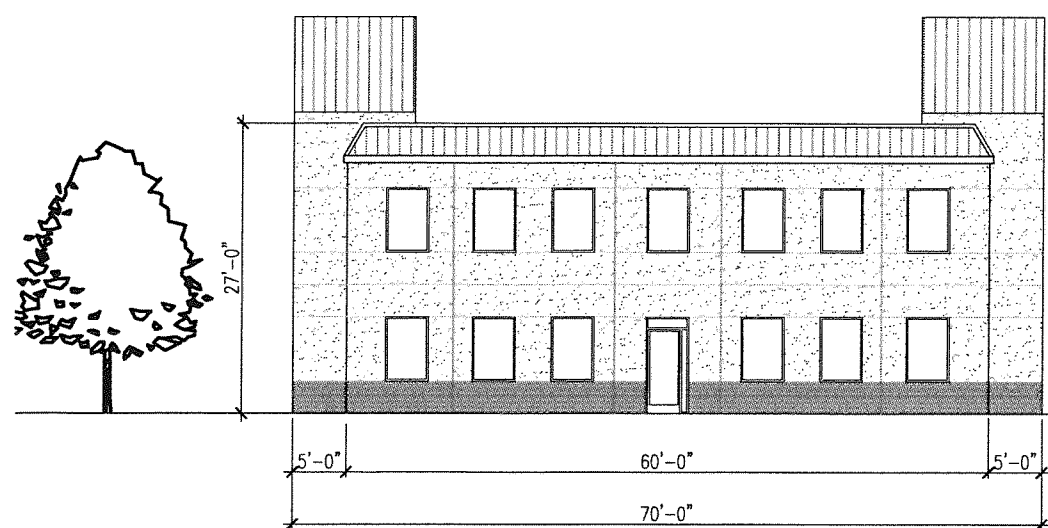

WEST ELEVATION

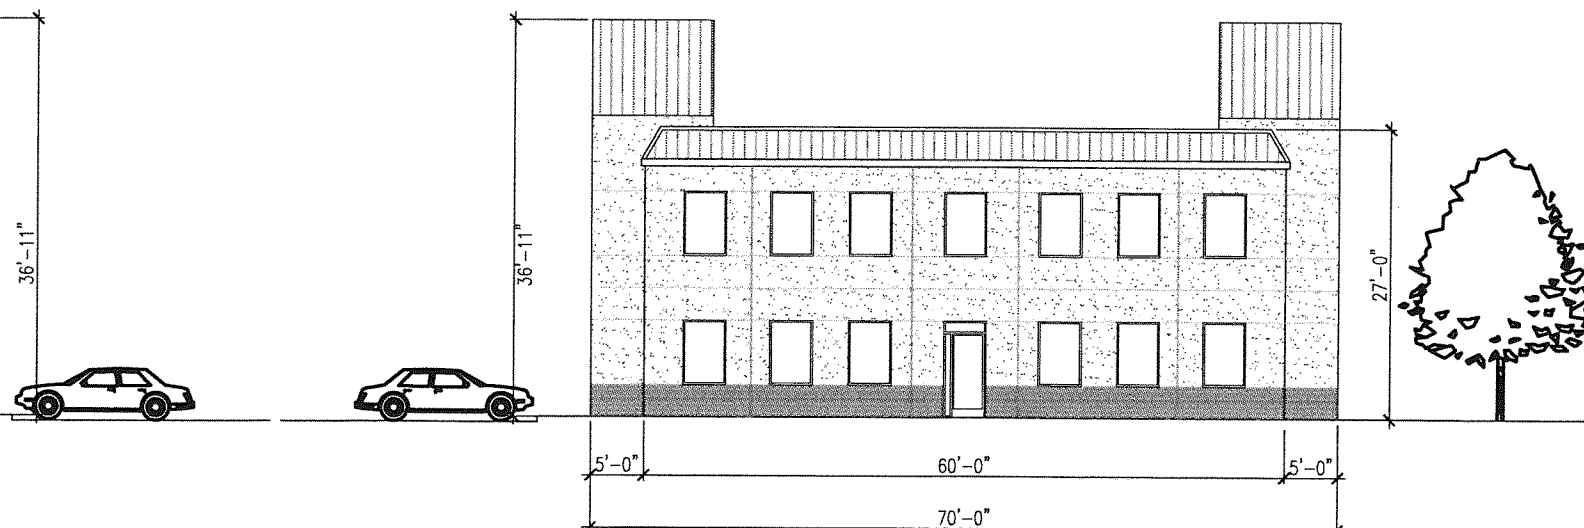

EAST ELEVATION

JRA  
 architects

3225 Summit Square Place, Suite 200  
 Lexington, Kentucky 40509  
 859.252.6781



OWNER / DEVELOPER

JAYTEE SPRINGHURST  
 601 WEST MARKET ST.  
 LOUISVILLE, KY 40202

CONCEPT ELEVATIONS

FOR  
 JAYTEE DEVELOPMENT  
 4208 SIMCOE LANE  
 LOUISVILLE, KENTUCKY

ARCHITECTURAL

PROJECT	201143
DATE	10-19-11
DRAWN	LO
CHECKED	JJ

REVISIONS

△	
△	
△	

JRA ARCHITECTS HAS RETAINED AN ELECTRONIC VERSION OF THESE DRAWINGS. THE CLIENT AGREES NOT TO REUSE THESE DRAWINGS - IN ELECTRONIC OR ANY OTHER FORMAT - IN ANY PROJECT OR FOR ANY PURPOSE OTHER THAN FOR THE PROJECT. THE CLIENT AGREES NOT TO TRANSFER THESE ELECTRONIC FILES TO OTHERS WITHOUT THE PRIOR WRITTEN CONSENT OF THE ARCHITECT. THE CLIENT FURTHER AGREES TO WAIVE ALL CLAIMS AGAINST THE ARCHITECT RESULTING IN ANY WAY FROM ANY UNAUTHORIZED CHANGES TO OR REUSE OF THE ELECTRONIC FILES FOR ANY OTHER PROJECT BY ANYONE OTHER THAN THE ARCHITECT.

CONCEPT  
 BUILDING  
 ELEVATIONS  
 BUILDING #2

A - 2

COPYRIGHT 2011 - JRA, INC.