




WEST ELEVATION
1" = 20'-0"

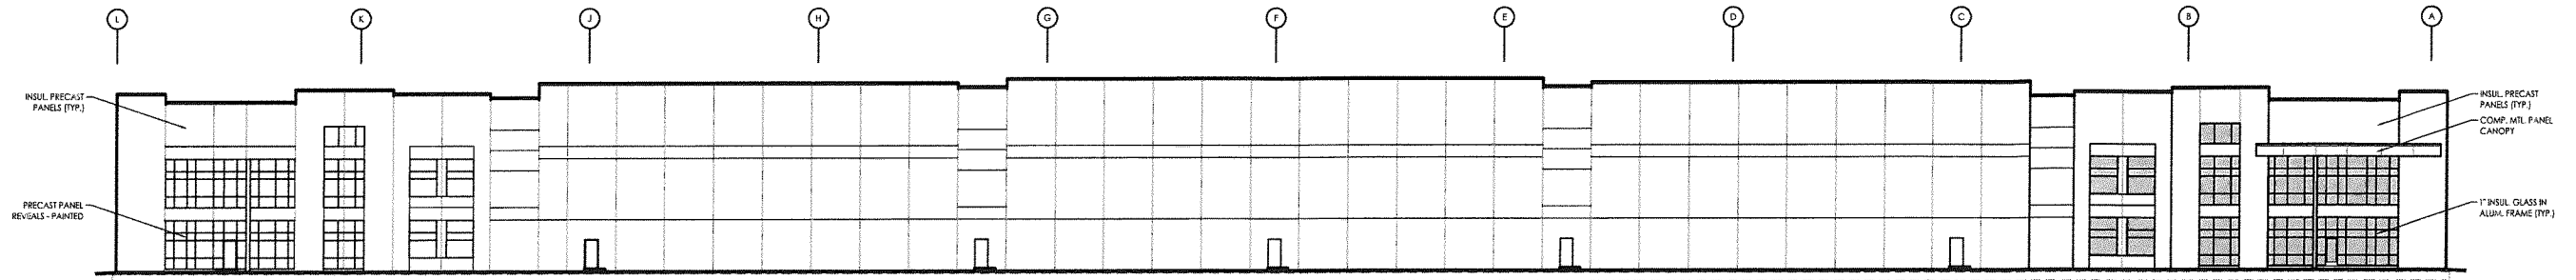

EAST ELEVATION
1" = 20'-0"

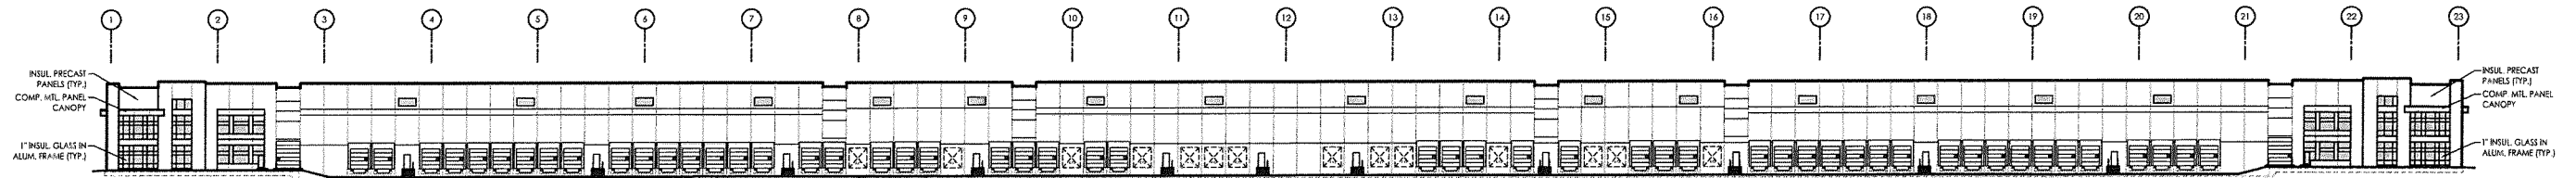

NORTH ELEVATION
1" = 40'-0"

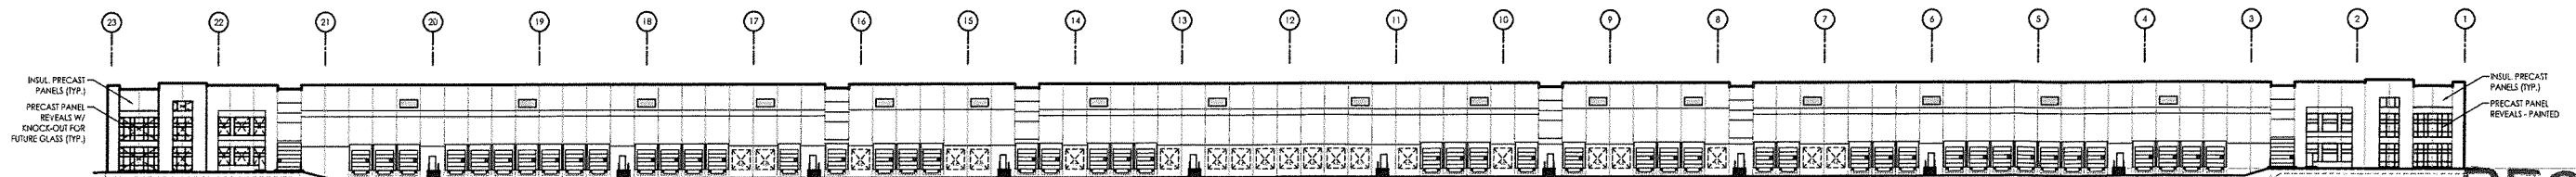

SOUTH ELEVATION
1" = 40'-0"

RECEIVED

APR 03 2017

&
DESIGN SERVICES