


BUFFER REQUIREMENTS:

50' Width; 8' Screen + 3 Trees

BUFFER PROVIDED:

20' Width; 8' Screen + 20 Trees +/- (Depending on Species Width)

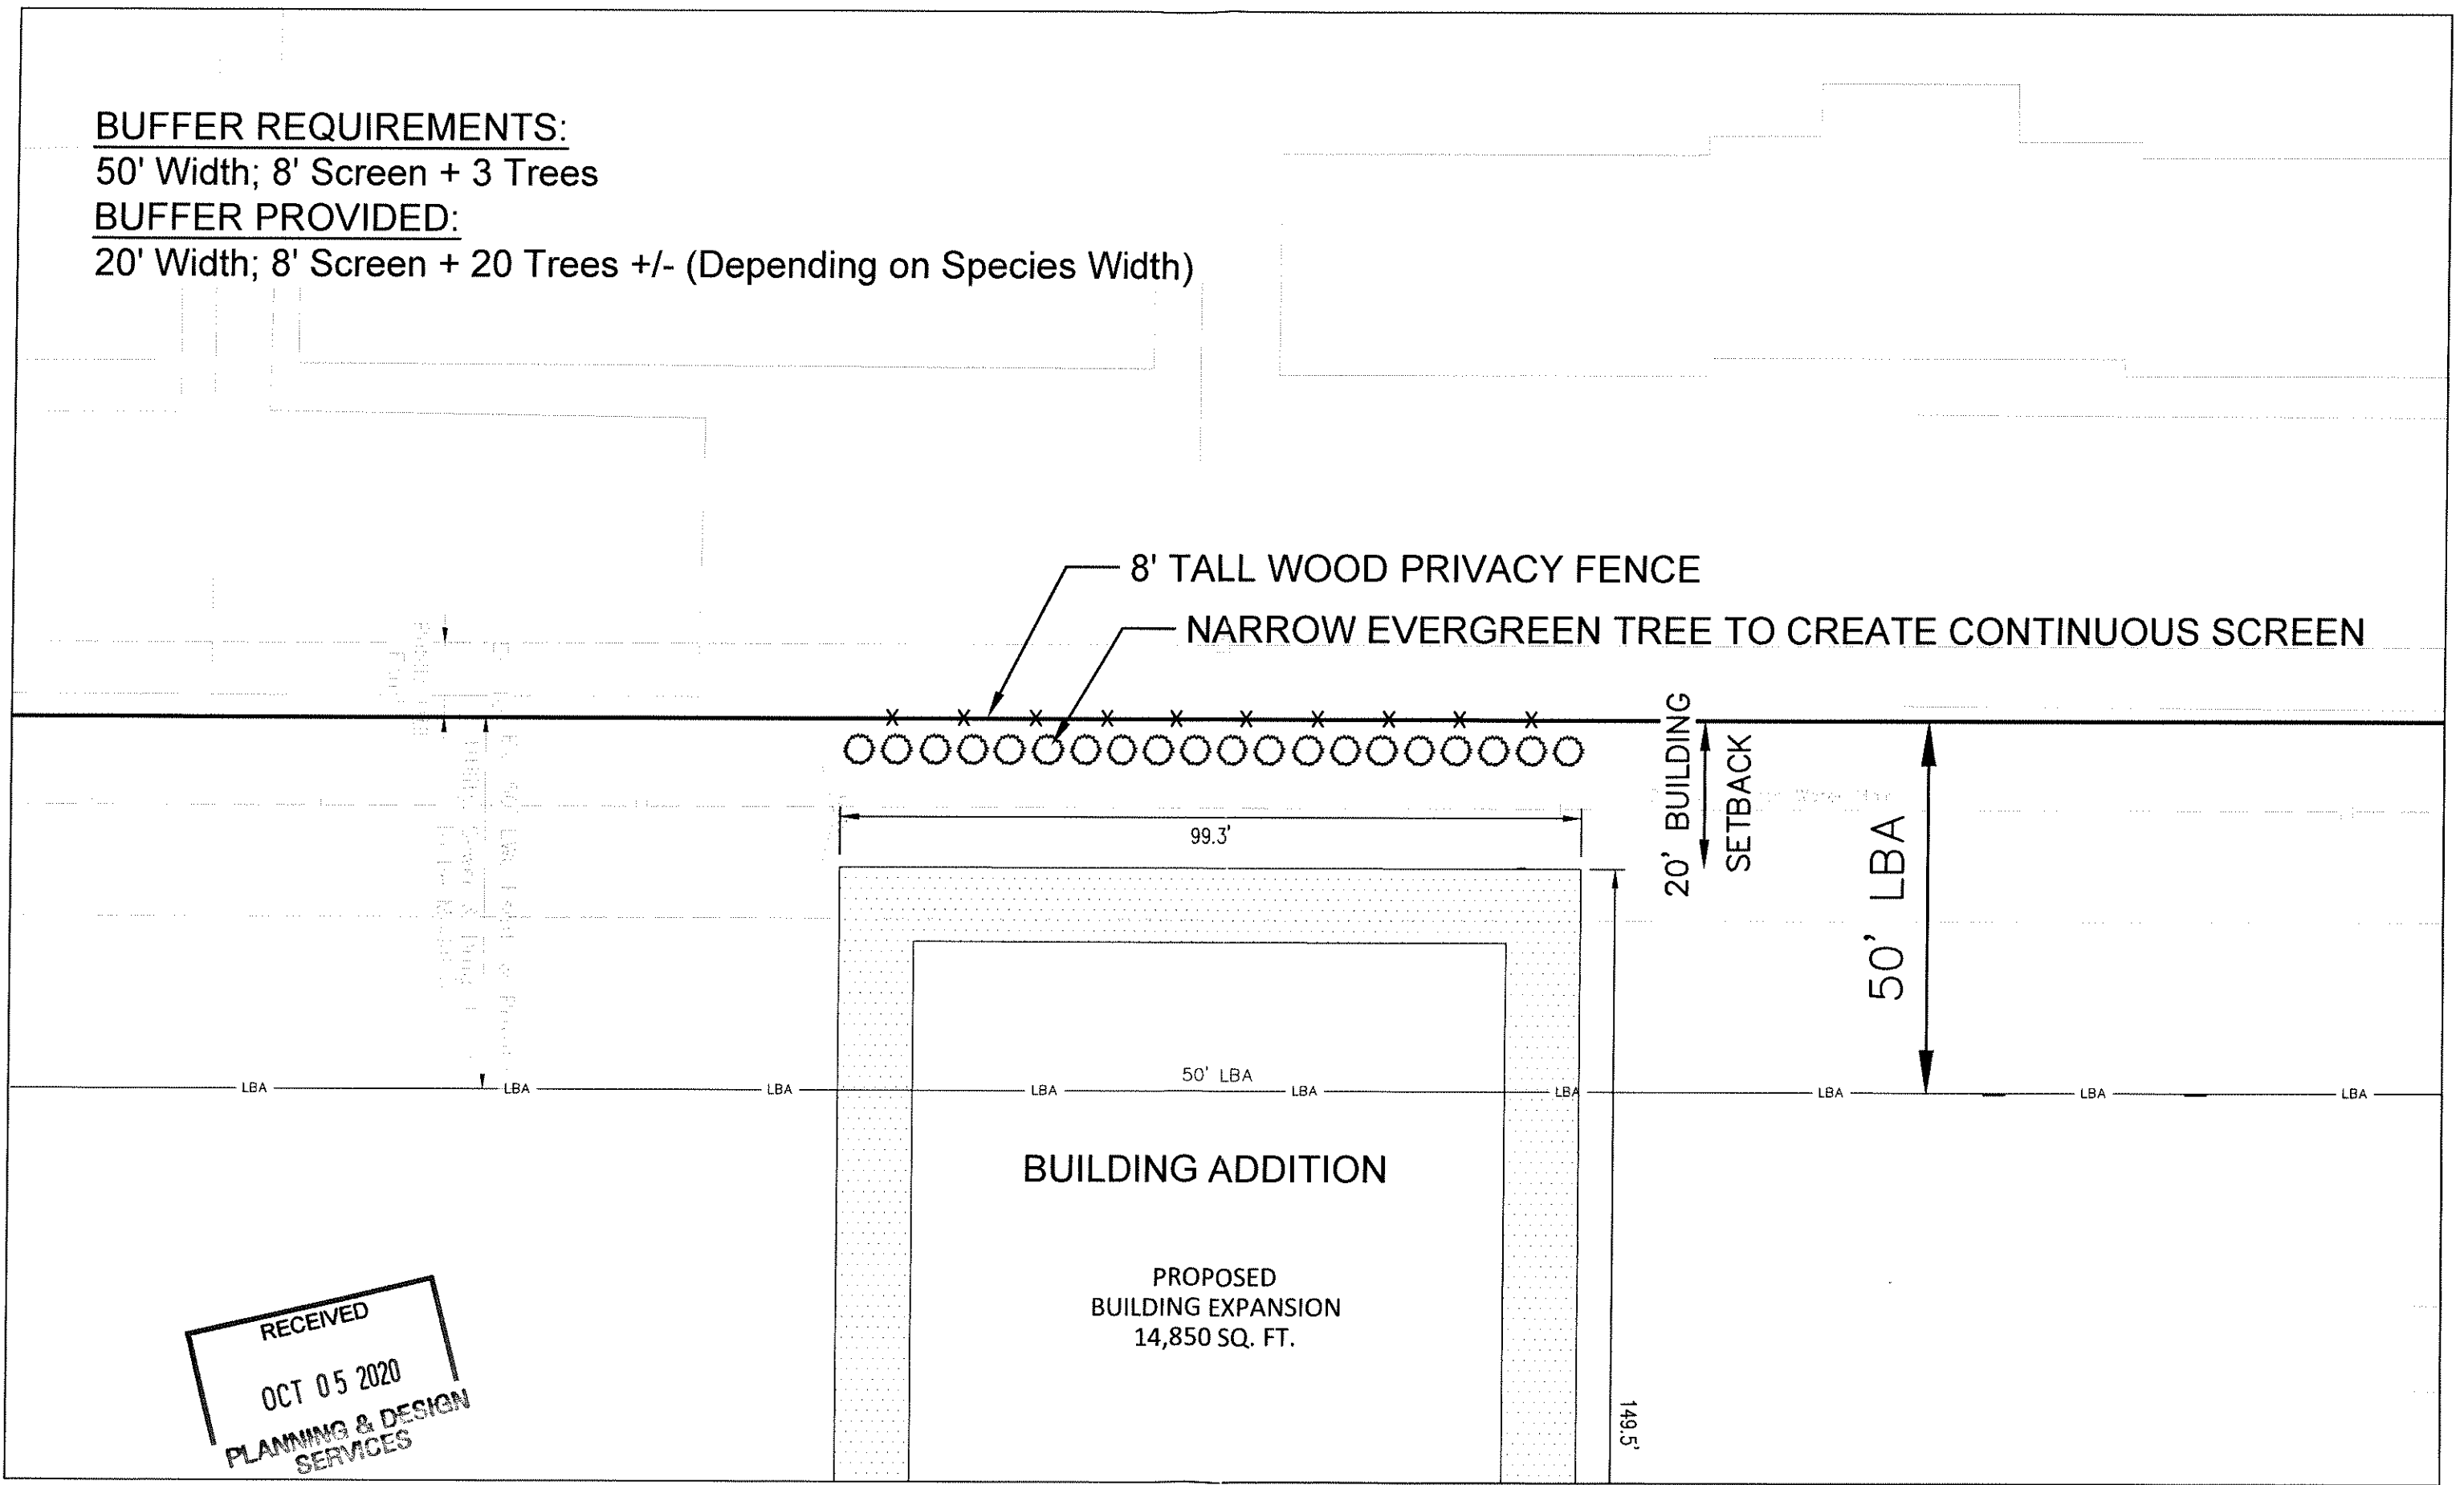

RECEIVED
OCT 05 2020
PLANNING & DESIGN
SERVICES

