

NO.	DATE	DESCRIPTION	BY

REVISIONS

PROJECT DATA

FILE NAME: 18147-ALLEY-IMPROVEMENT-EXHIBIT
 DATE: 6/13/19
 SCALE: AS SHOWN
 CHECKED BY: JH
 DRAWN BY: AER

ENGINEER'S SEAL

SURVEYOR'S SEAL

LD&D
 LAND DESIGN & DEVELOPMENT, INC.
 4901 WOODLAND AVENUE, SUITE 100, LOUISVILLE, KY 40242
 502.454.4978 FAX 502.454.4979
 WEB SITE: WWW.LD-D.COM

ALLEY IMPROVEMENT EXHIBIT

CHEROKEE SPRINGS
 OWNER/DEVELOPER
 W. EARL REED III
 P.O. BOX 6483
 LOUISVILLE, KY 40206


RECEIVED
 JUL 01 2019
 DESIGN SERVICES

JOB NO. 16147

SHEET 1 OF 1

LEGEND

ooc	Existing Clean-Out
▶	Existing Guy Anchor
●	Existing Utility Pole
✕	Existing Gas Valve
oWM	Existing Water Meter
oGM	Existing Gas Meter
□CB	Existing Storm Sewer Catch Basin
⊙	Existing Storm Sewer Manhole
⊕	Existing Sanitary Sewer Manhole
☆	Existing Light Pole
□TP	Existing Telephone Pedestal
A/C	Existing Air Conditioner
—OHE—	Existing Overhead Electric Line
⊗	Existing Catch Basin

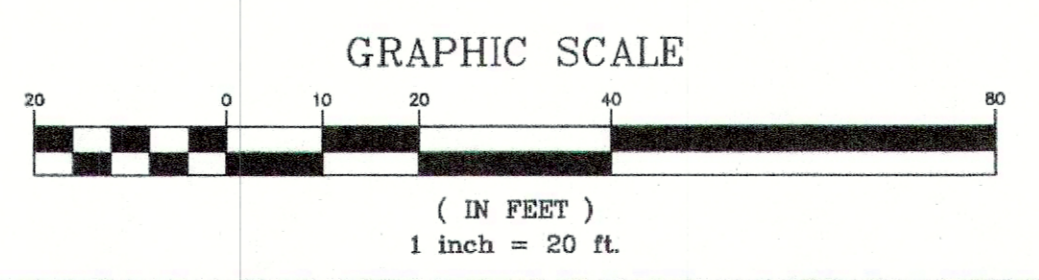

LOUISVILLE, KENTUCKY
 LOUISVILLE DIVISION OF FIRE

Approved as noted, based on information shown. This approval is subject to an on-site inspection by the Louisville Fire Department.

- Plans approved as submitted.
- Fire lane required as noted on plans.
- Fire Hydrant(s) required as noted on plans, and in compliance with the Louisville Ordinance.
- FDC required as noted on plans.

The above approvals shall meet the current adopted Building / Fire Codes & Ordinances.

Date reviewed 6/18/2019 By J. [Signature]

ALLEY PAVEMENT TO BE WIDENED TO 18' WHERE POSSIBLE WHILE STAYING IN THE ALLEY RIGHT OF WAY

CASE: 19ZONE1007
 SITE ADDRESS:
 1576 CHEROKEE ROAD
 TAX BLOCK 077F, LOT 0022
 D.B. 8060, PG. 0641