



"LEFT ELEVATION"

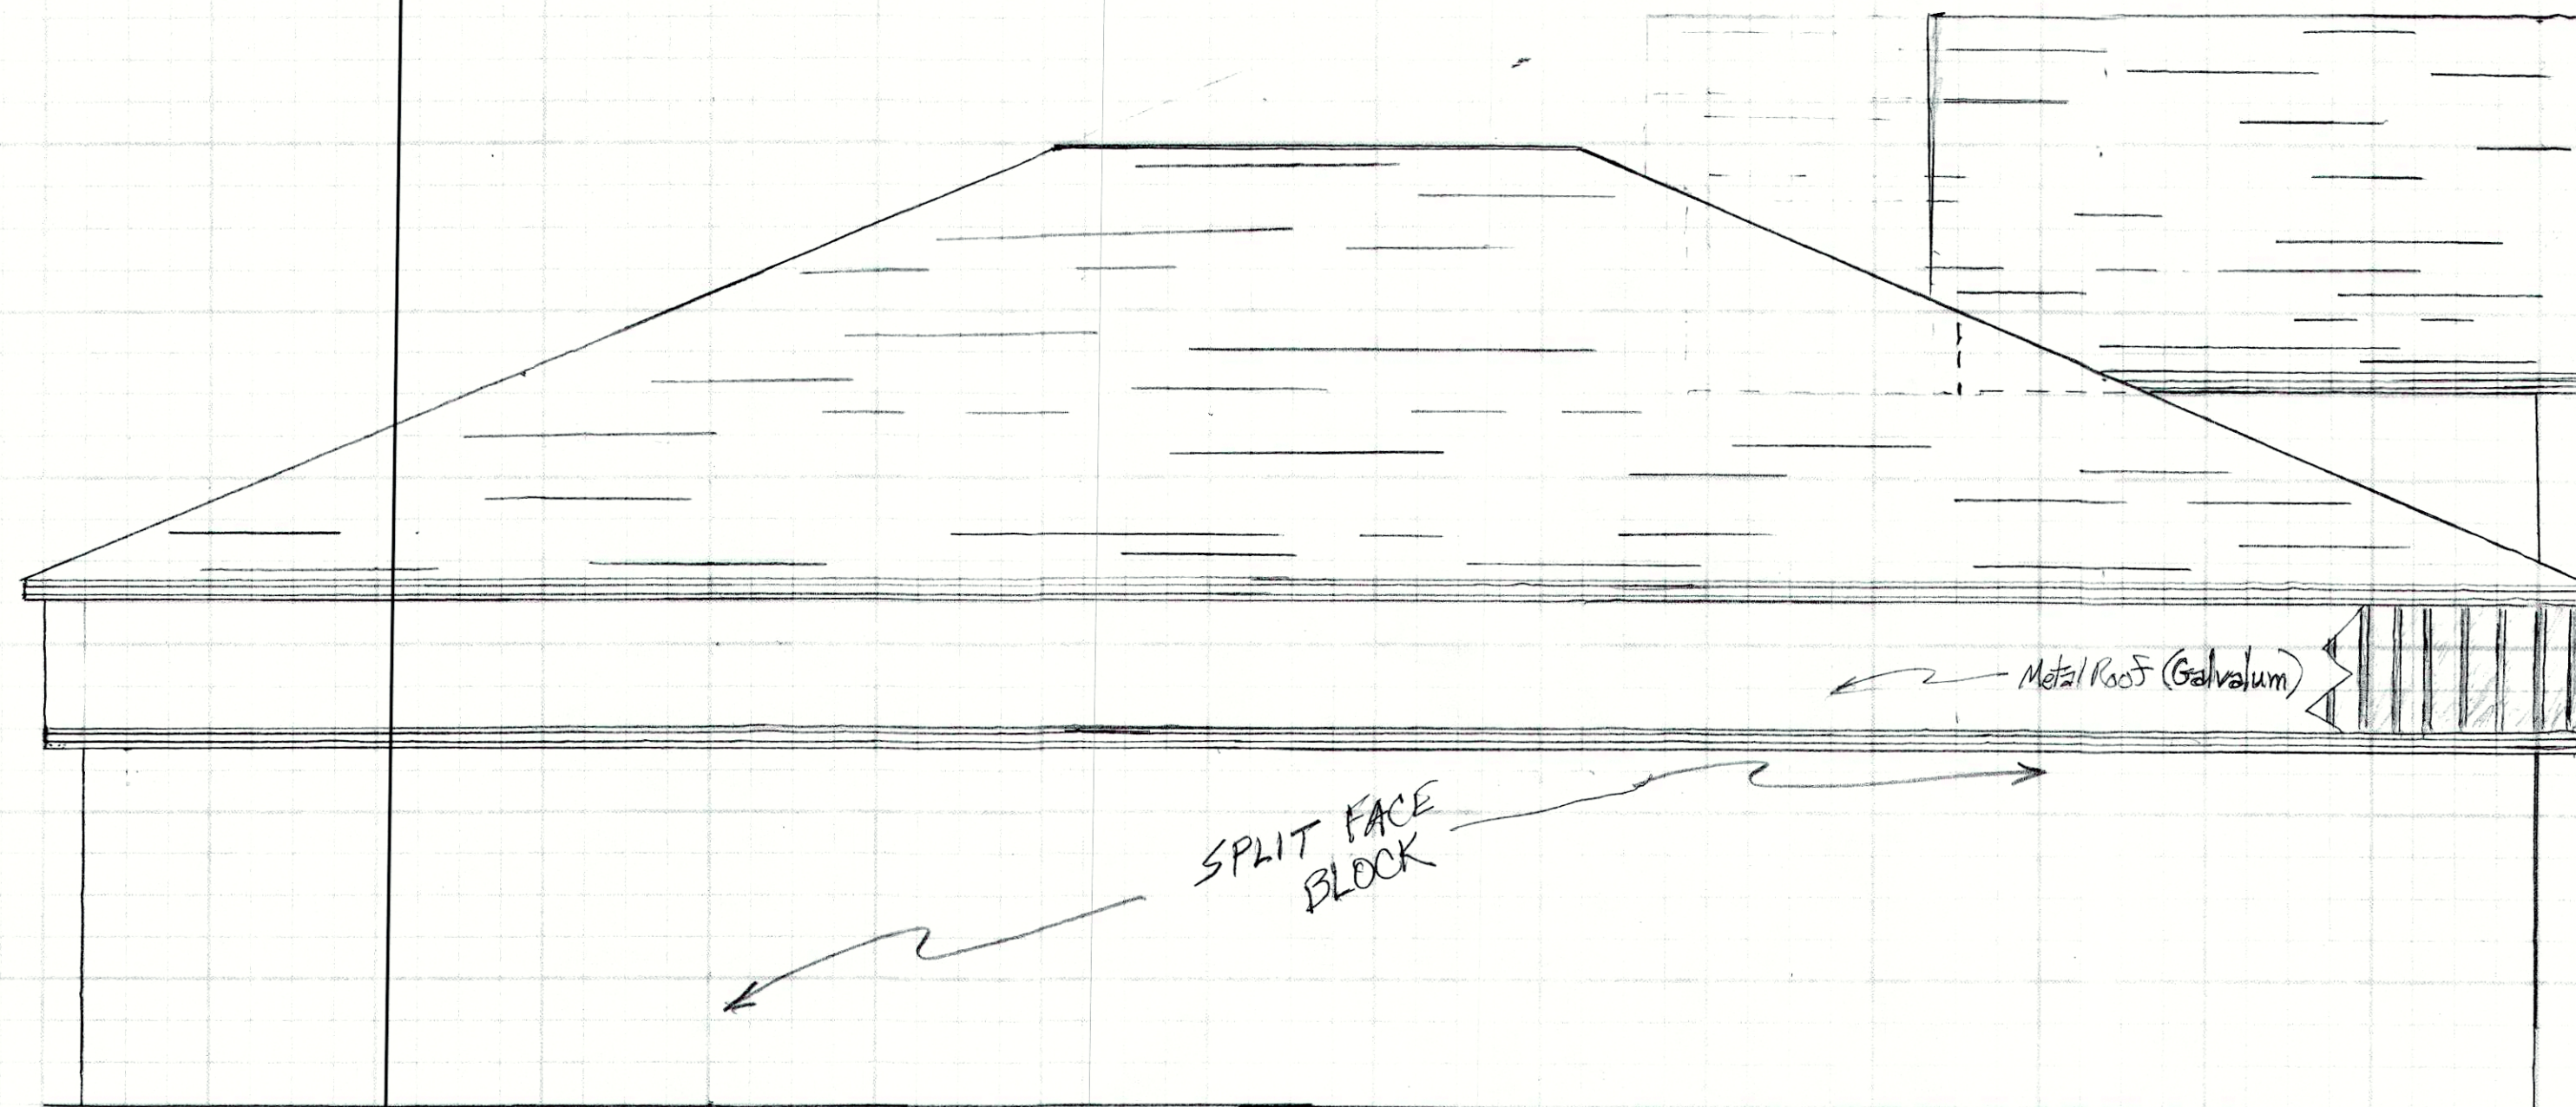


Scale: $\frac{1}{4}'' = 1'-0''$

"CROSS SECTION"

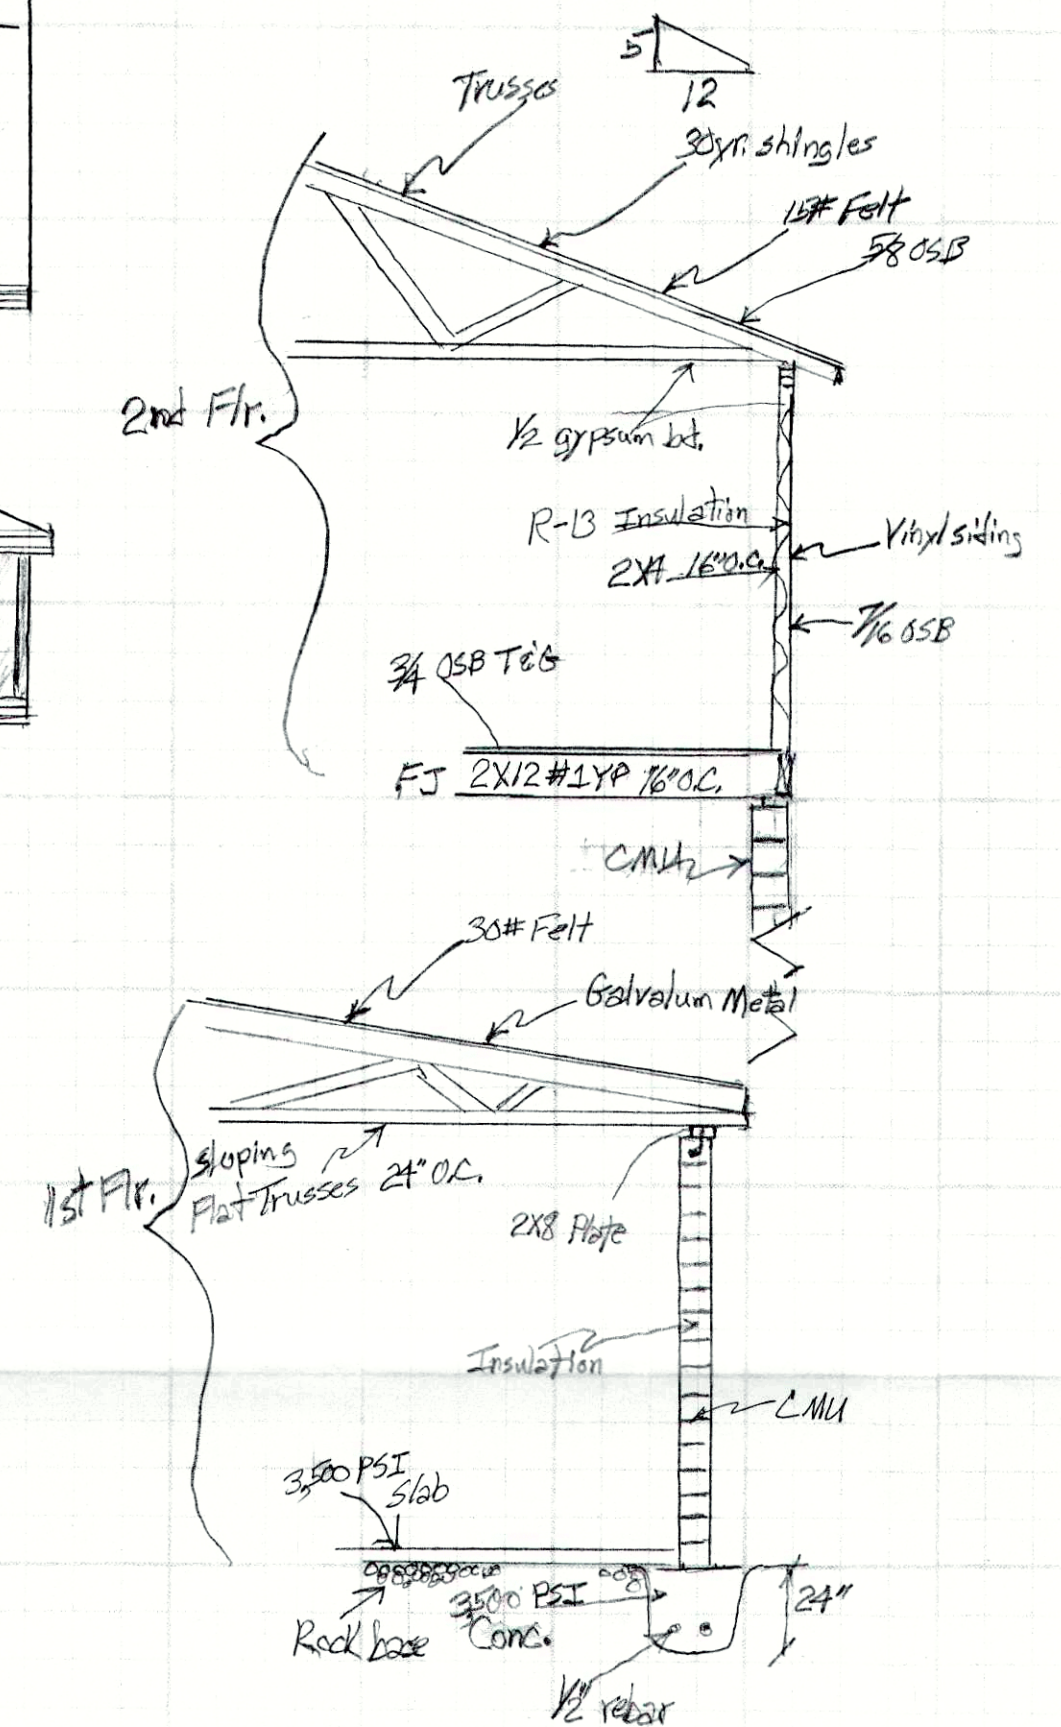

"FRONT ELEVATION"

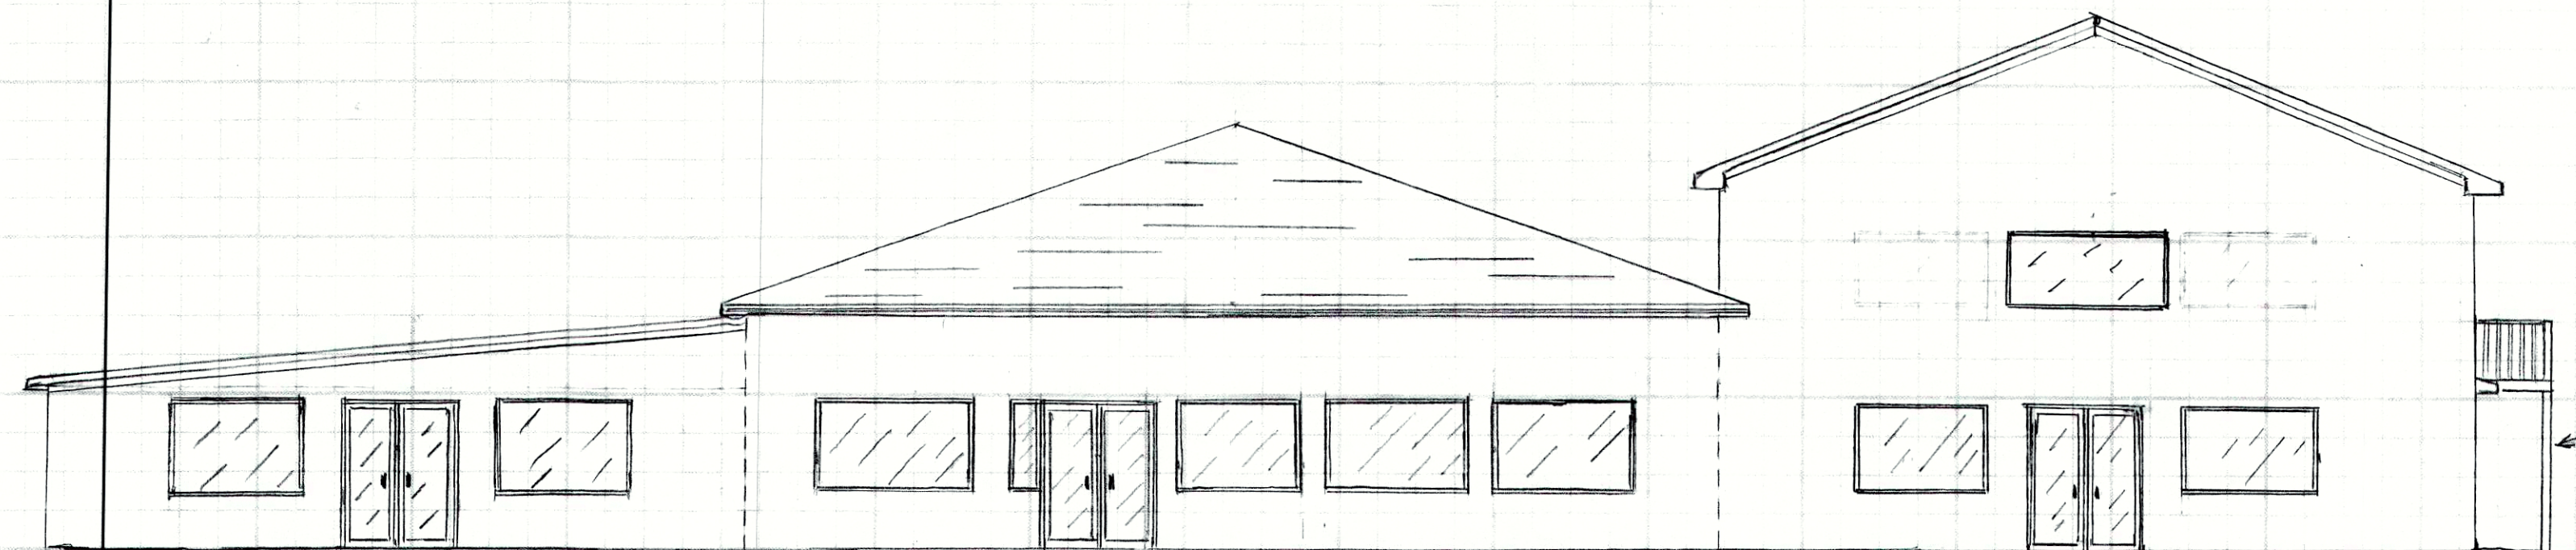

Scale: $\frac{1}{8}'' = 1'-0''$

RECEIVED

MAY 15 2017

PLANNING &
DESIGN SERVICES