



RECEIVED

JAN 06 2017

PLANNING & DESIGN SERVICES

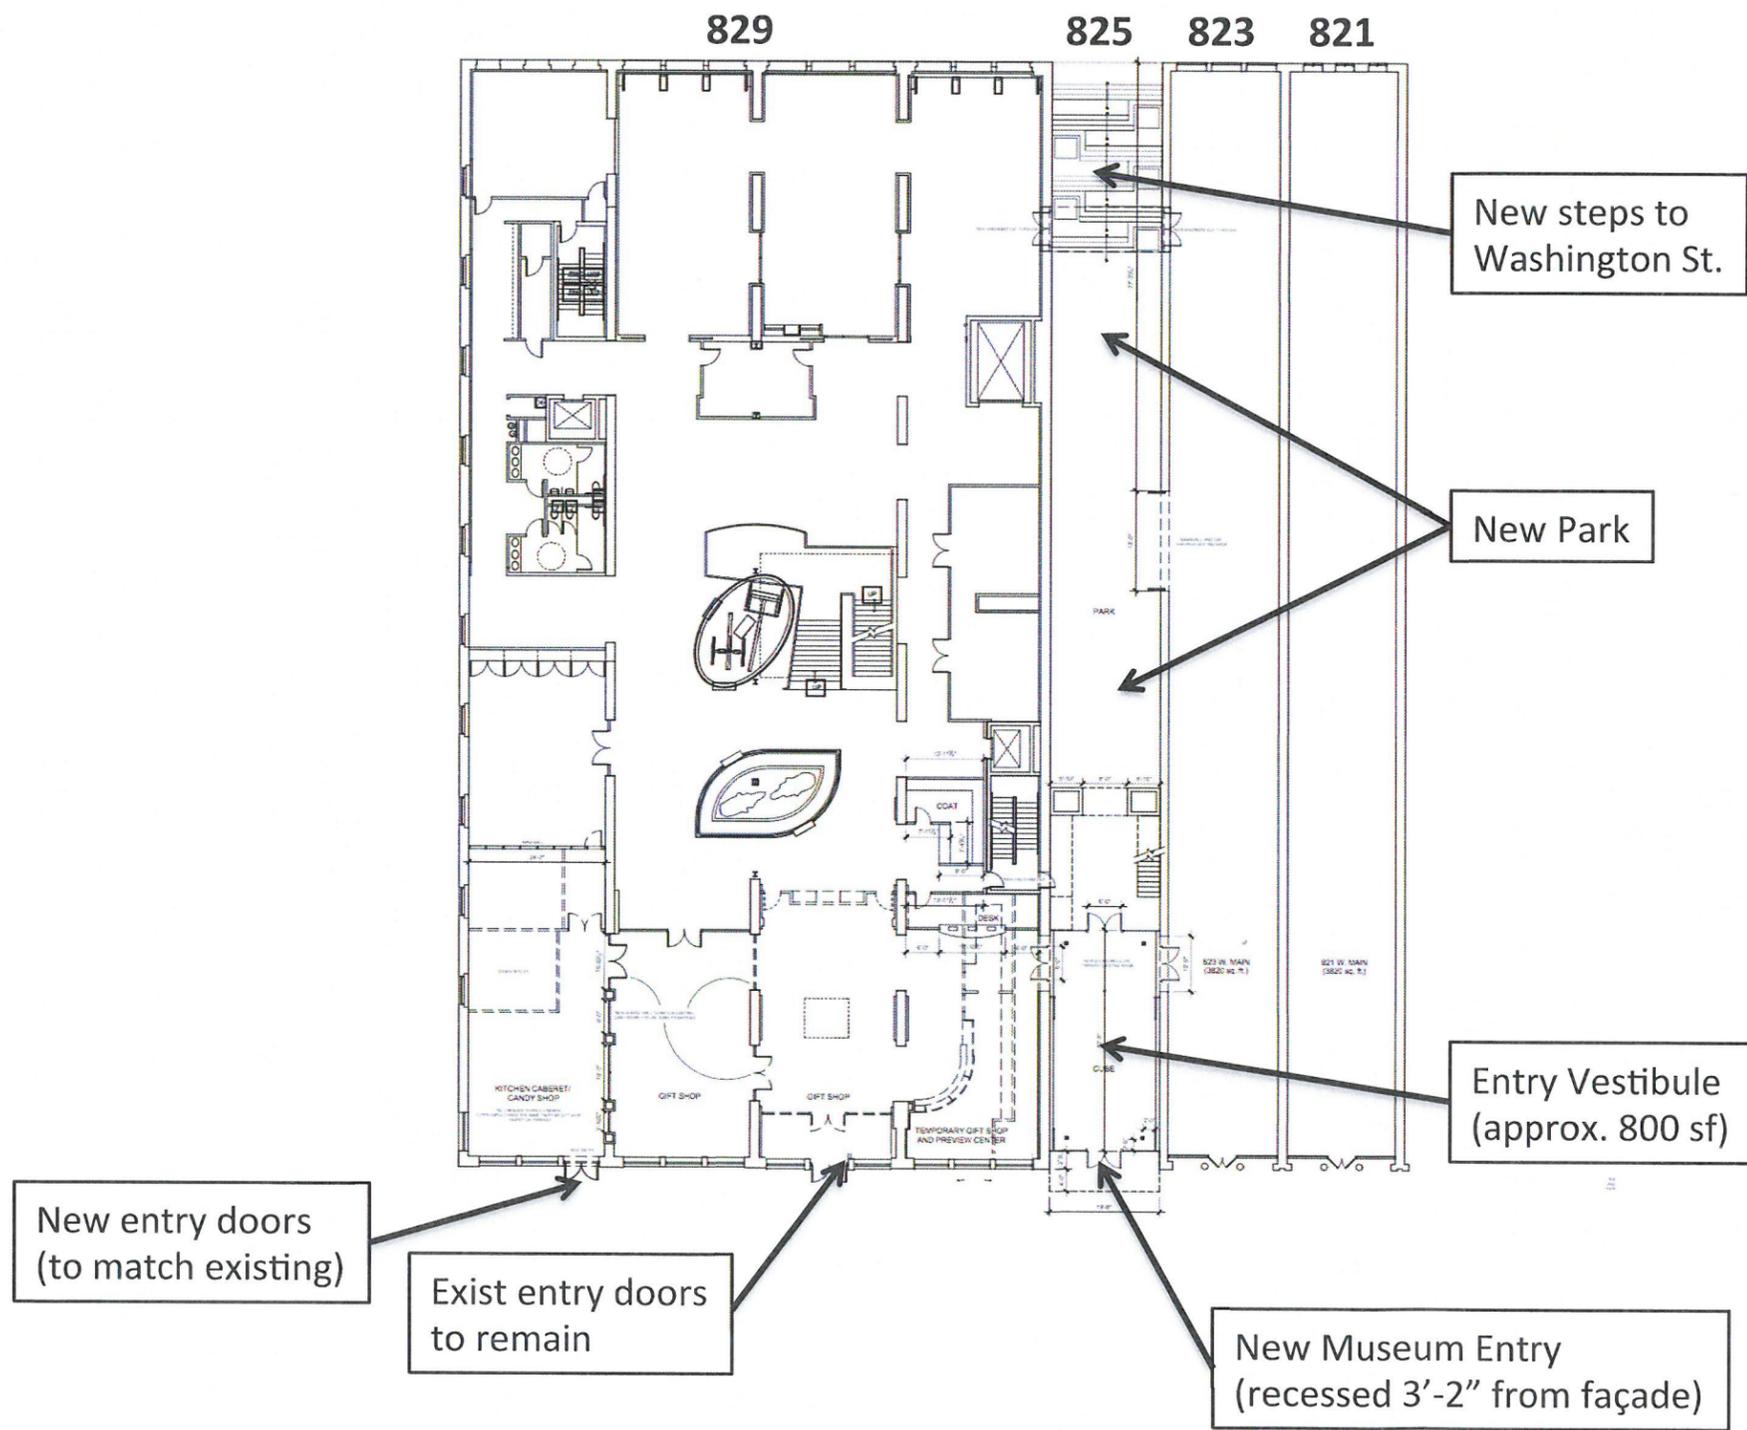

First Floor Plan (Main Street Level)

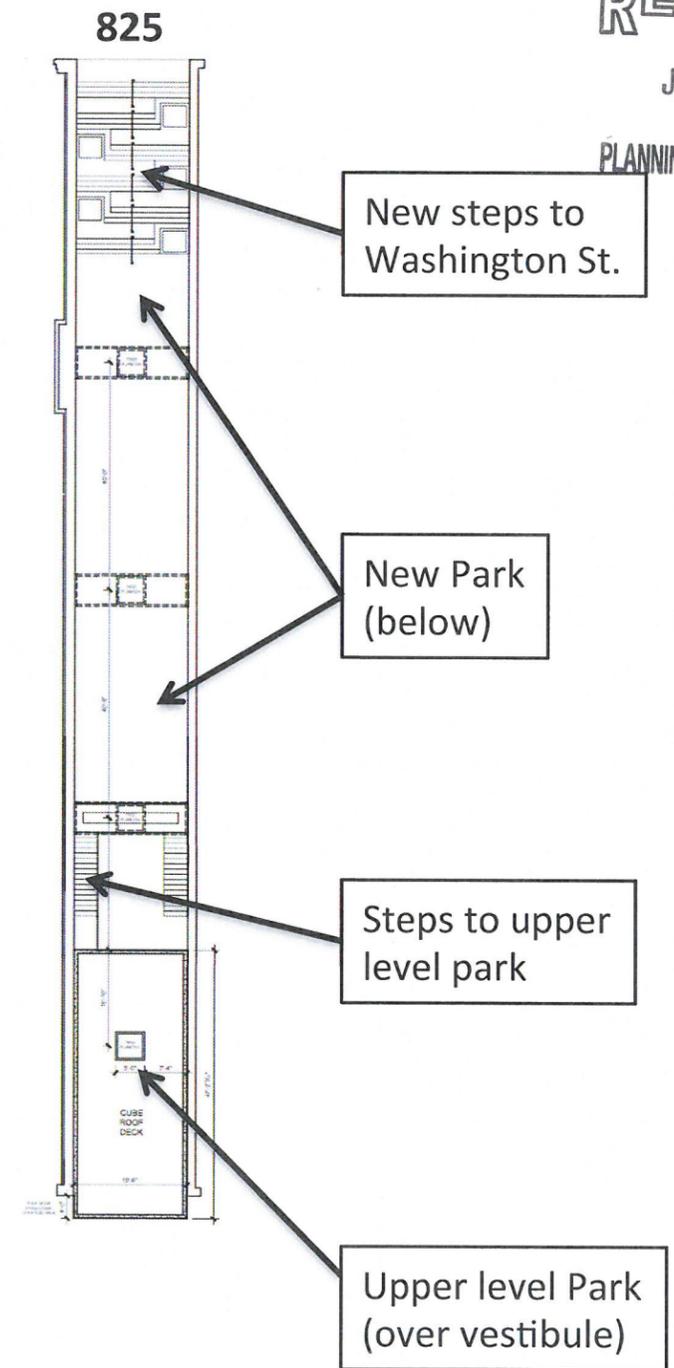

Second Level Plan




Overview of Changes Main Street / South Elevation (proposed changes in red)

RECEIVED

JAN 06 2017

PLANNING & DESIGN SERVICES

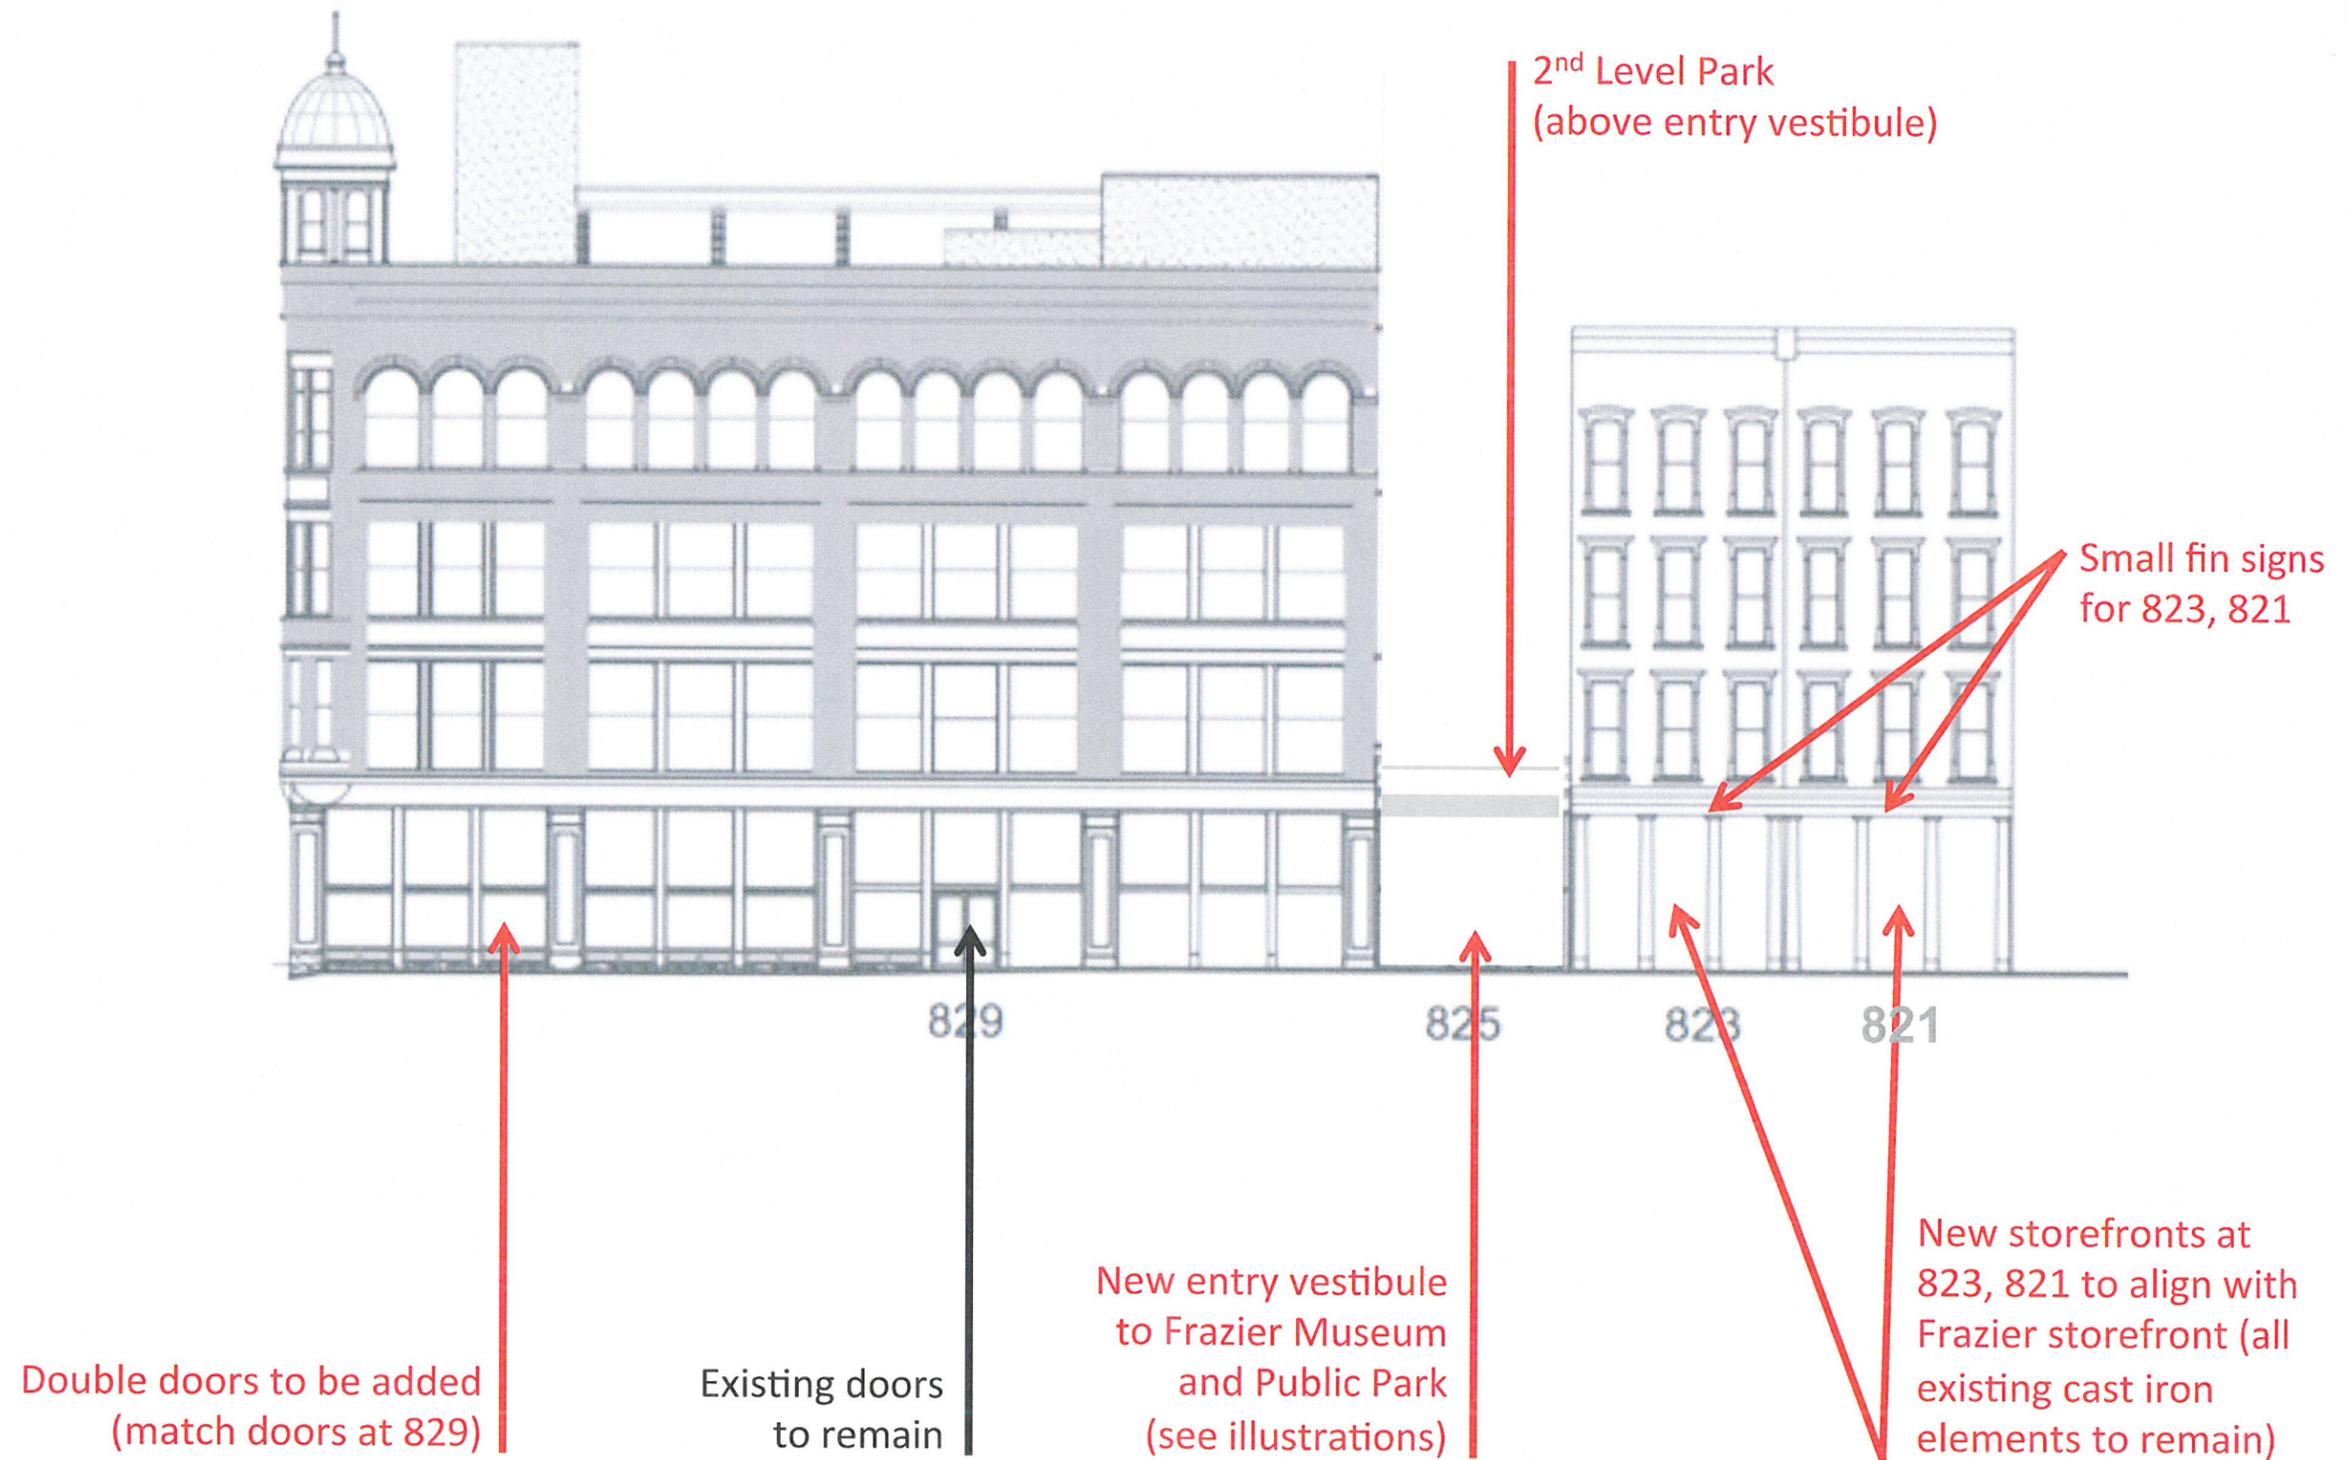


Overview of Changes Main Street / South Elevation

RECEIVED

JAN 06 2017

PLANNING & DESIGN SERVICES

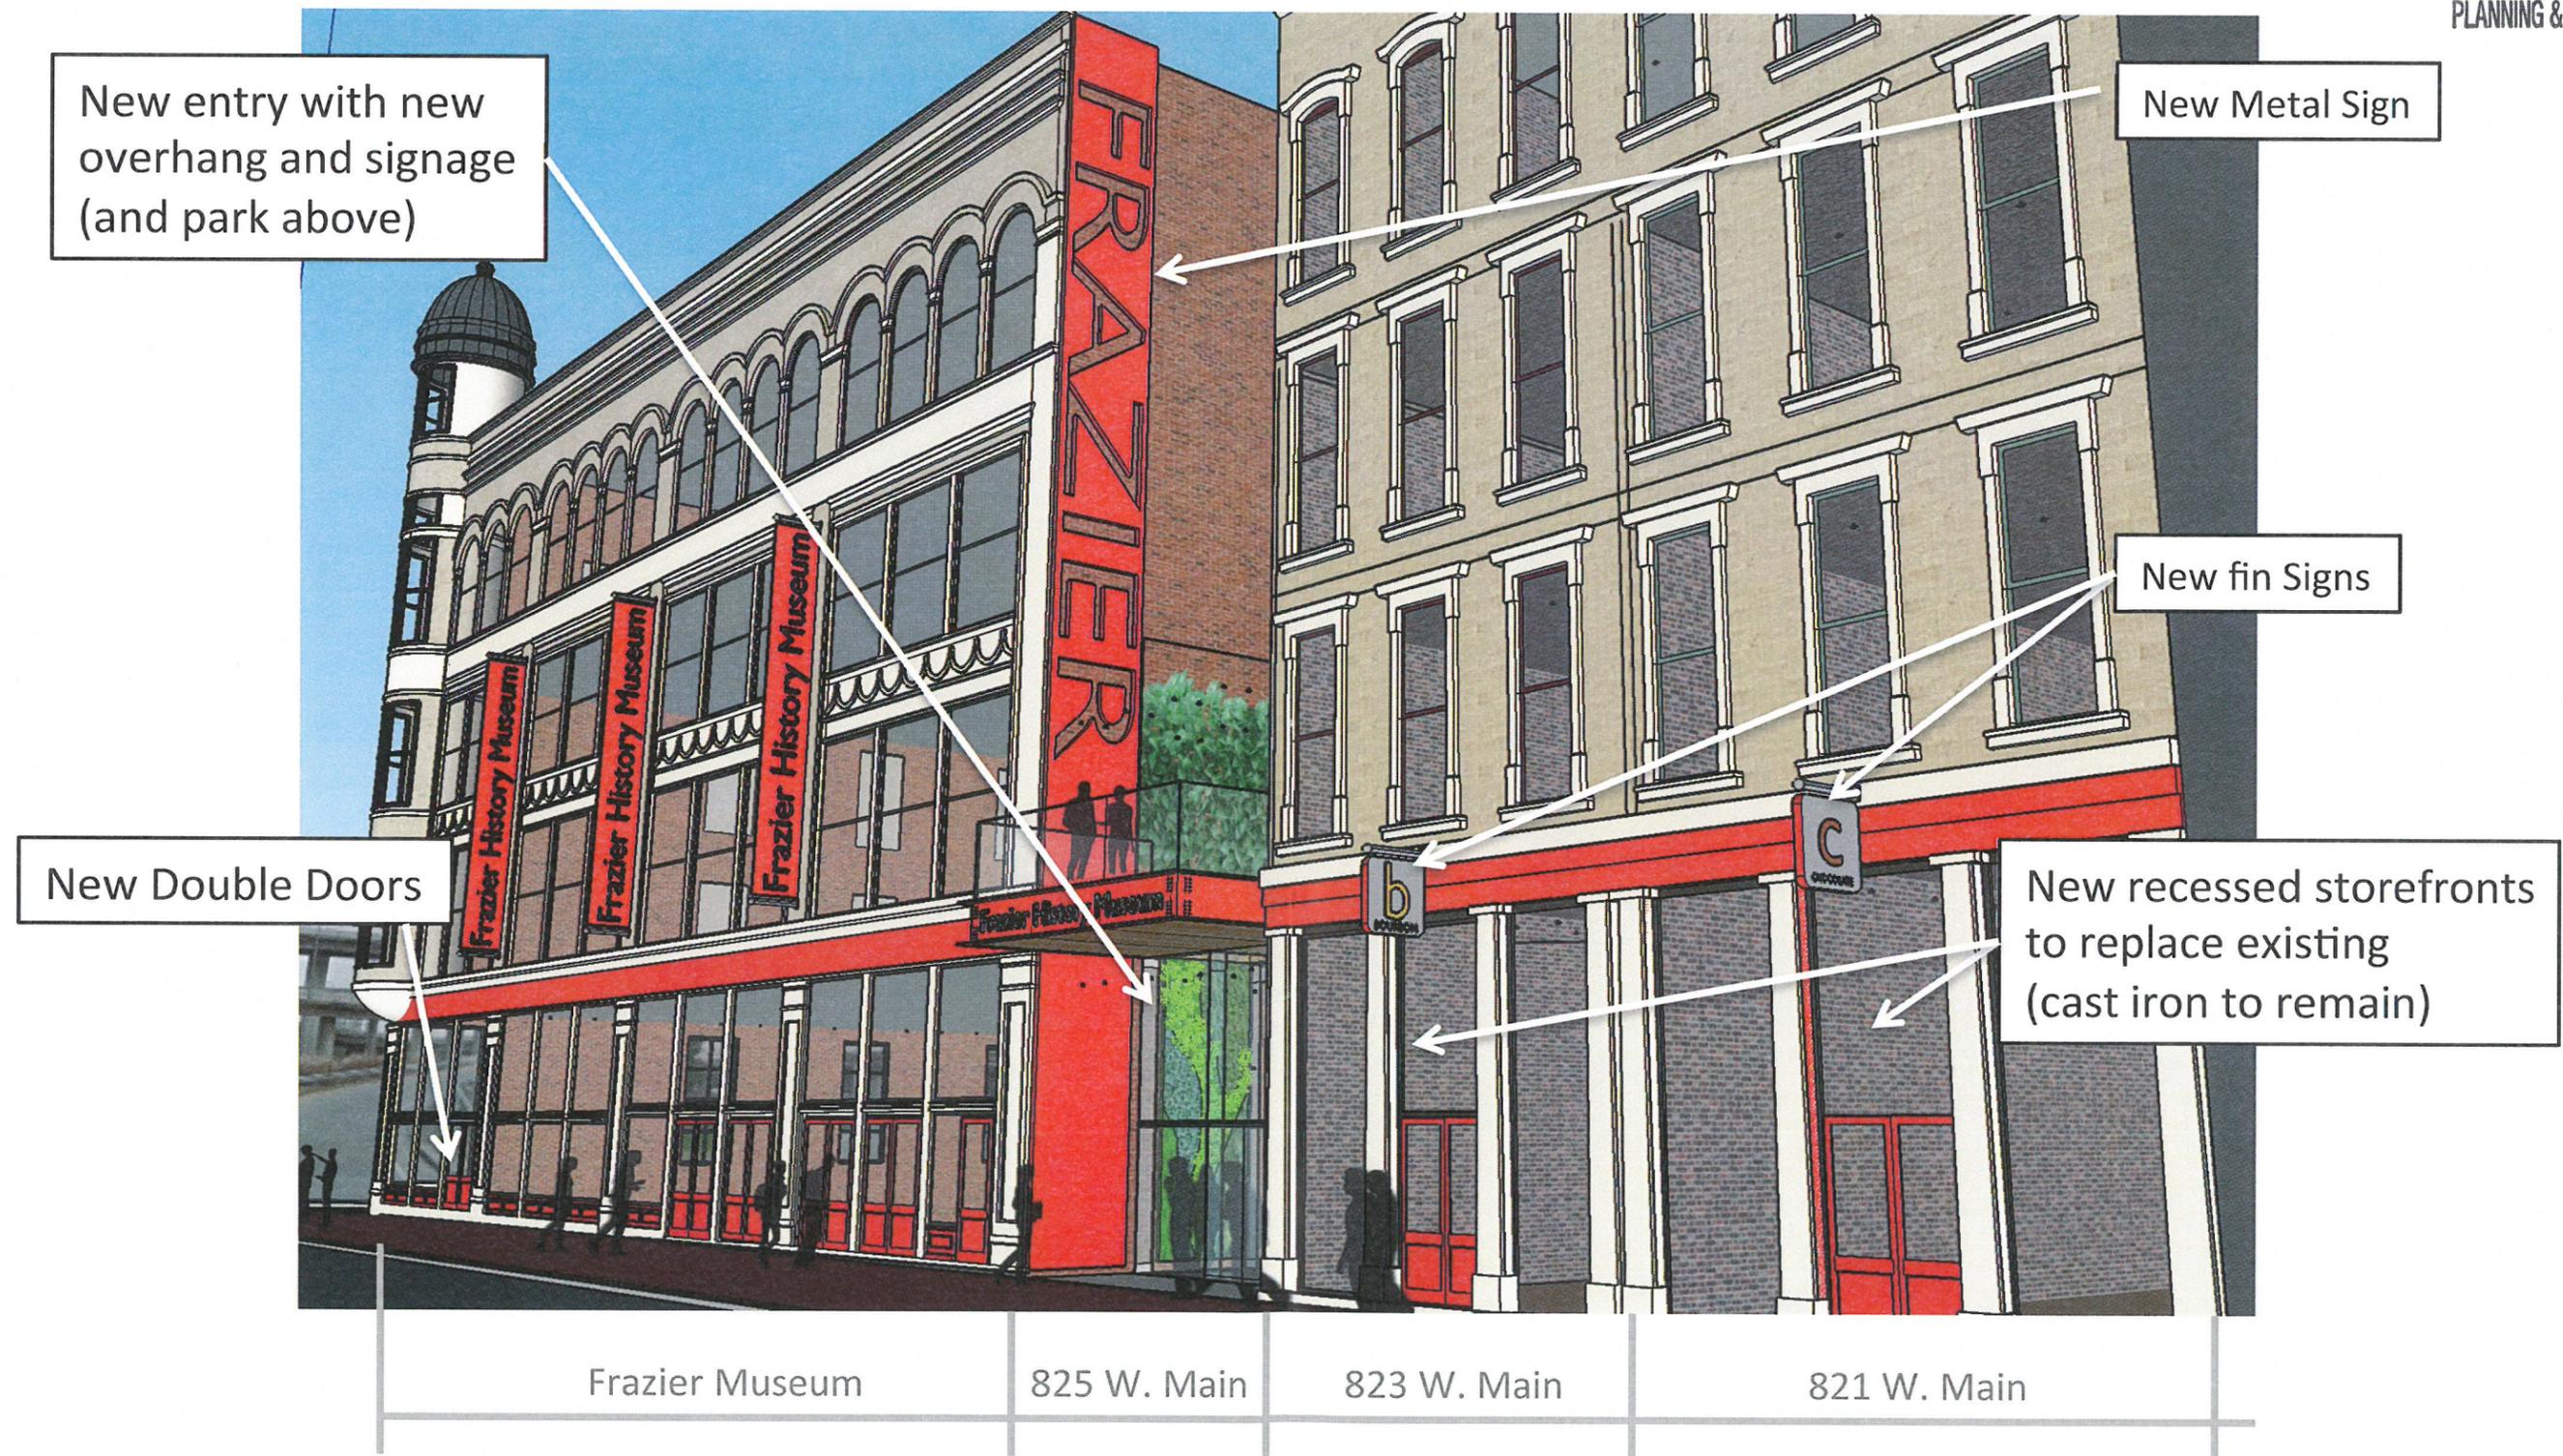


New Signage Main Street / South Elevation

RECEIVED

JAN 06 2017

PLANNING & DESIGN SERVICES

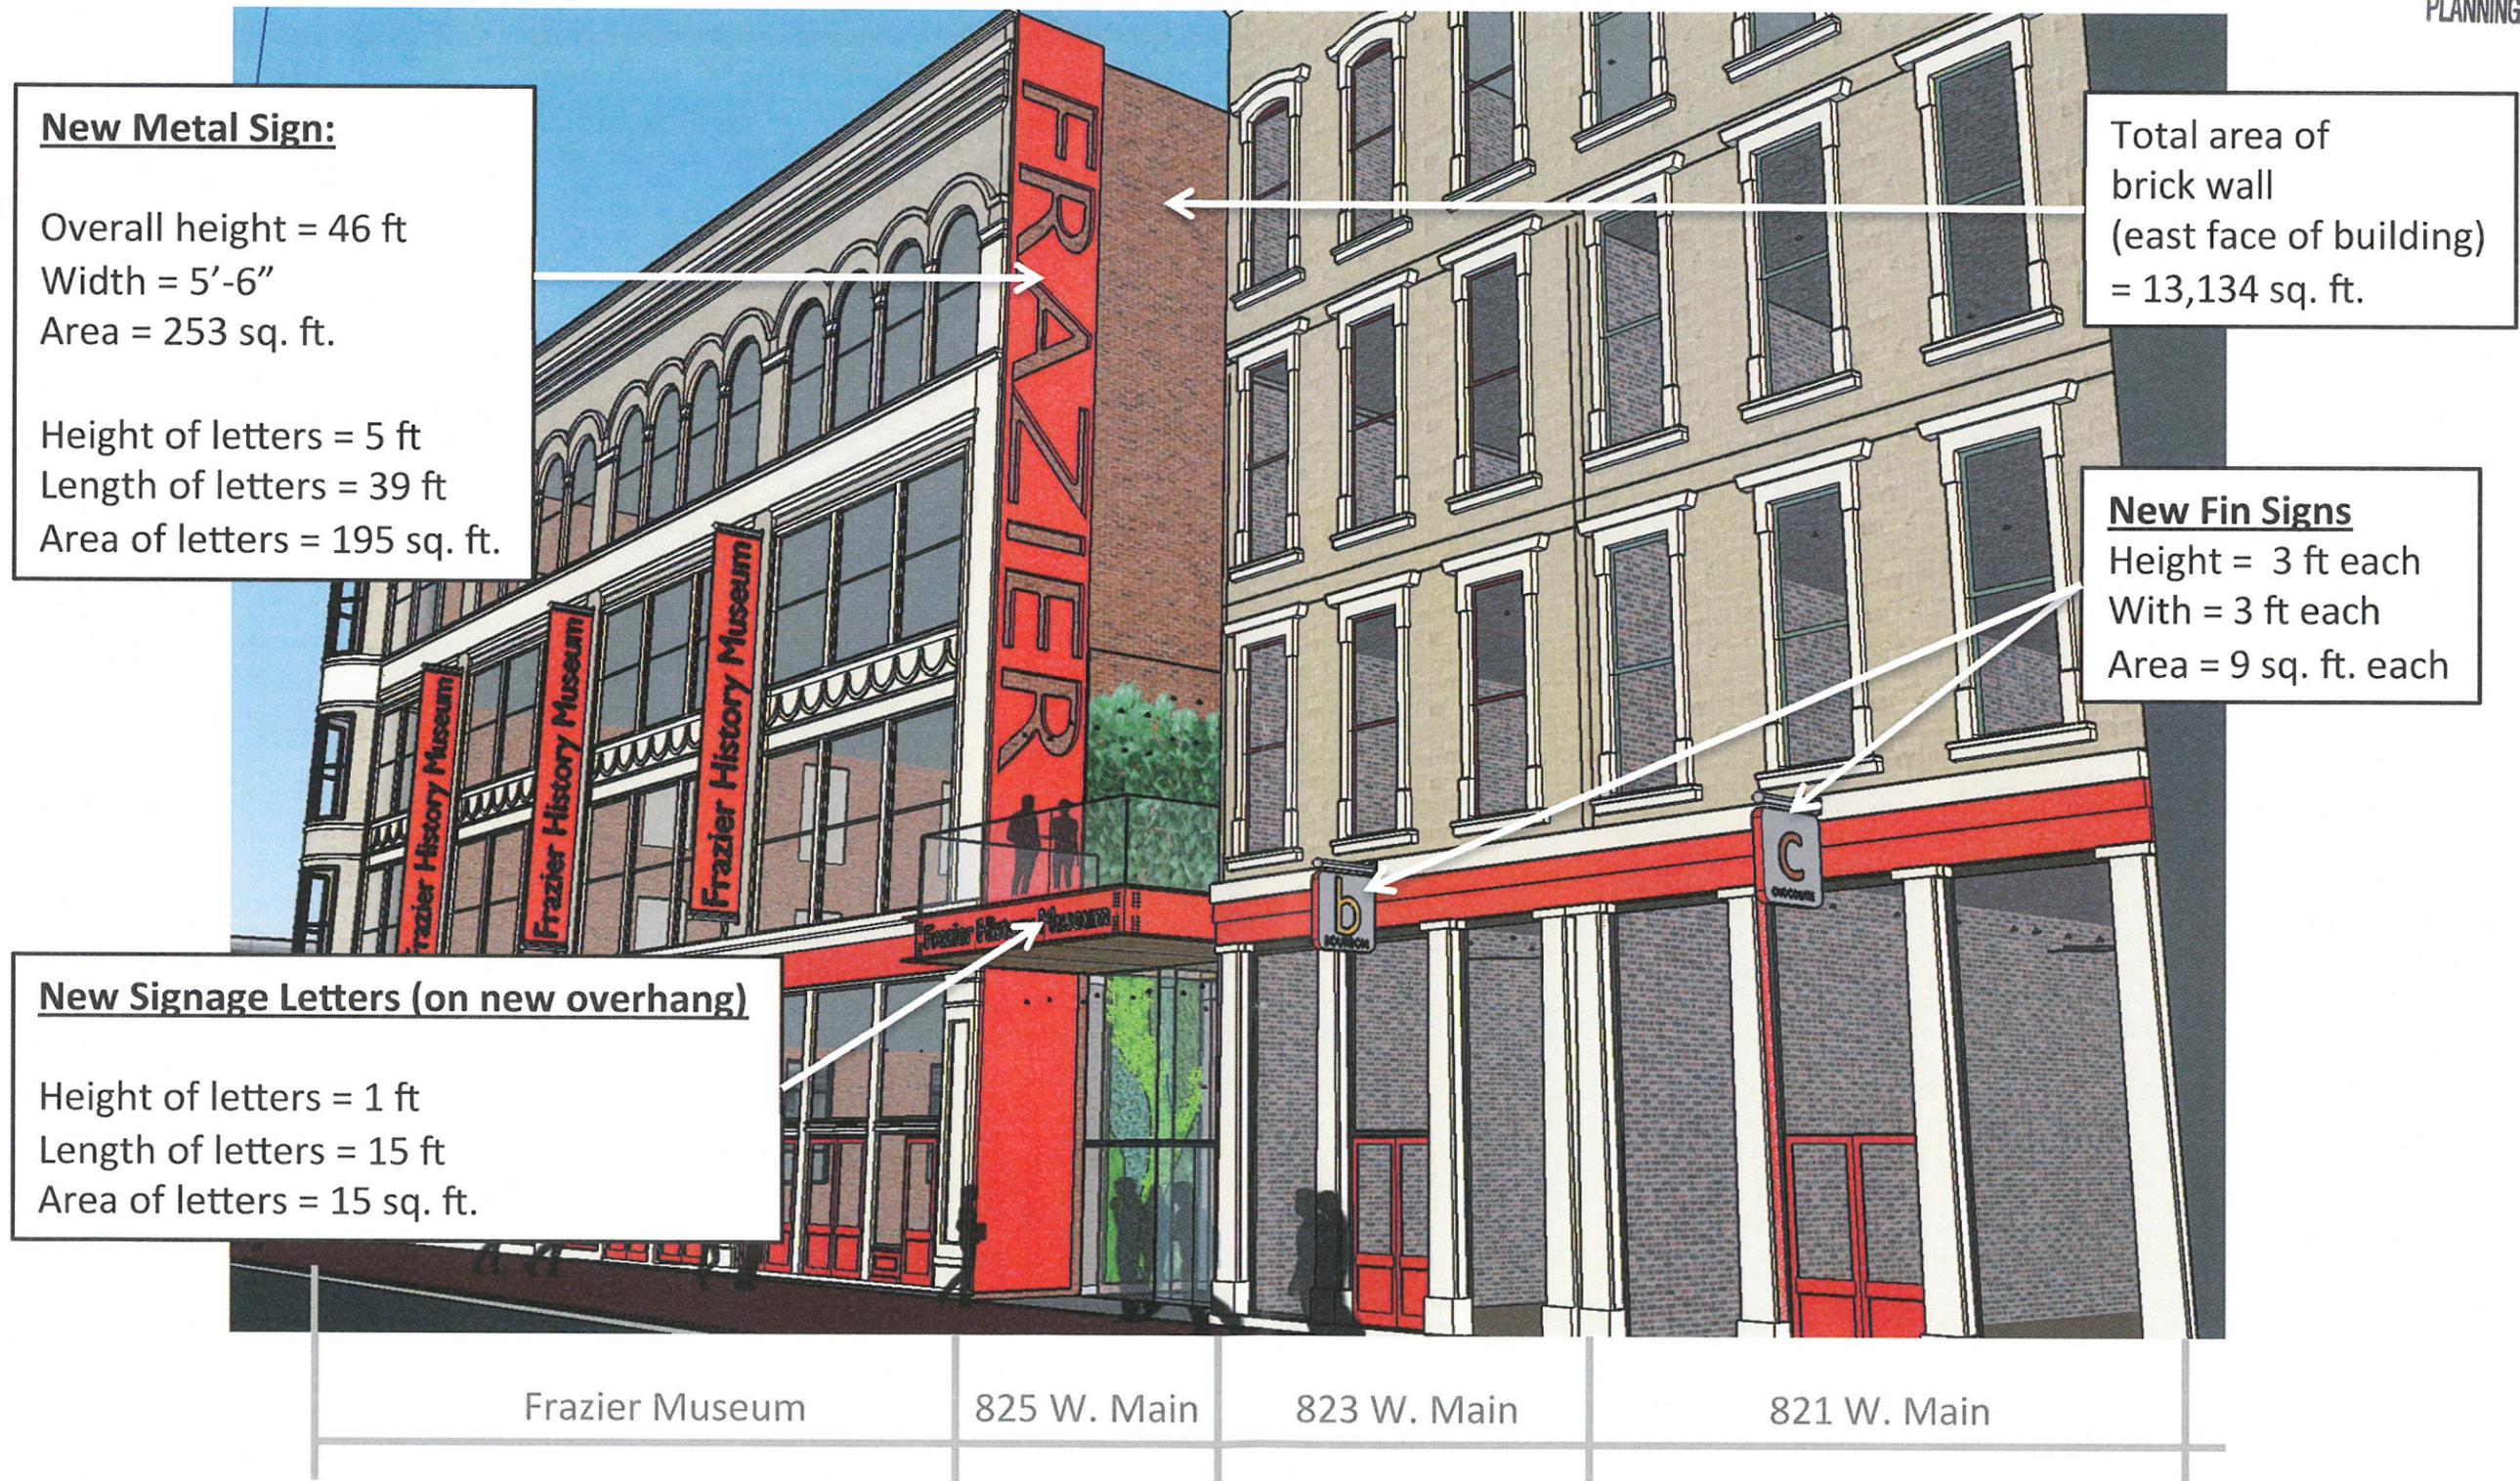

New Metal Sign:
Overall height = 46 ft
Width = 5'-6"
Area = 253 sq. ft.

Height of letters = 5 ft
Length of letters = 39 ft
Area of letters = 195 sq. ft.

Total area of brick wall (east face of building) = 13,134 sq. ft.


New Fin Signs
Height = 3 ft each
With = 3 ft each
Area = 9 sq. ft. each

New Signage Letters (on new overhang)
Height of letters = 1 ft
Length of letters = 15 ft
Area of letters = 15 sq. ft.

Frazier Museum 825 W. Main 823 W. Main 821 W. Main


New Entry
825 W Main Street / South Elevation

RECEIVED
JAN 06 2017
PLANNING & DESIGN SERVICES

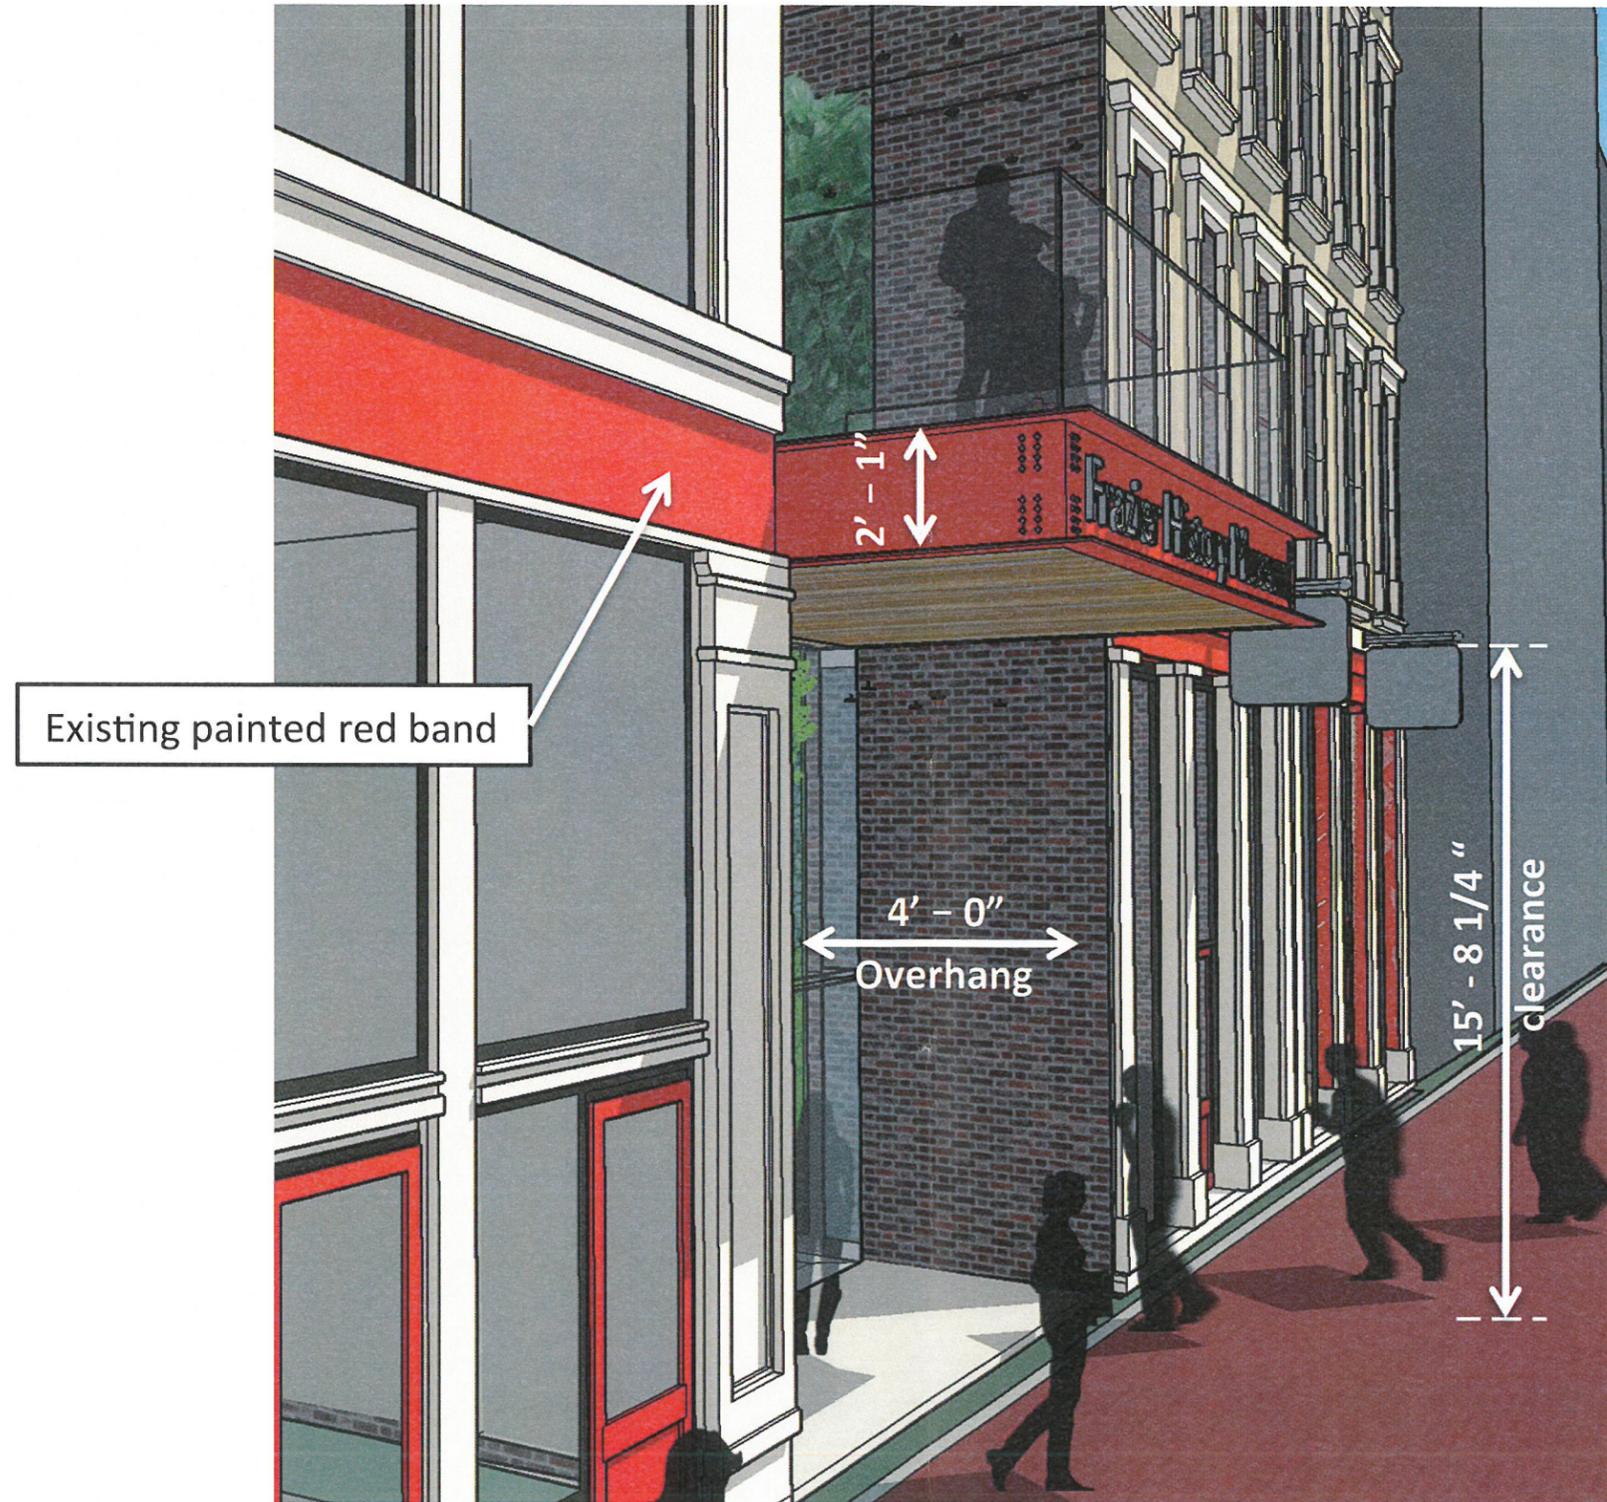

Overview of Changes Washington Street / North Elevation (proposed changes in red)

RECEIVED
JAN 06 2017
PLANNING & DESIGN SERVICES

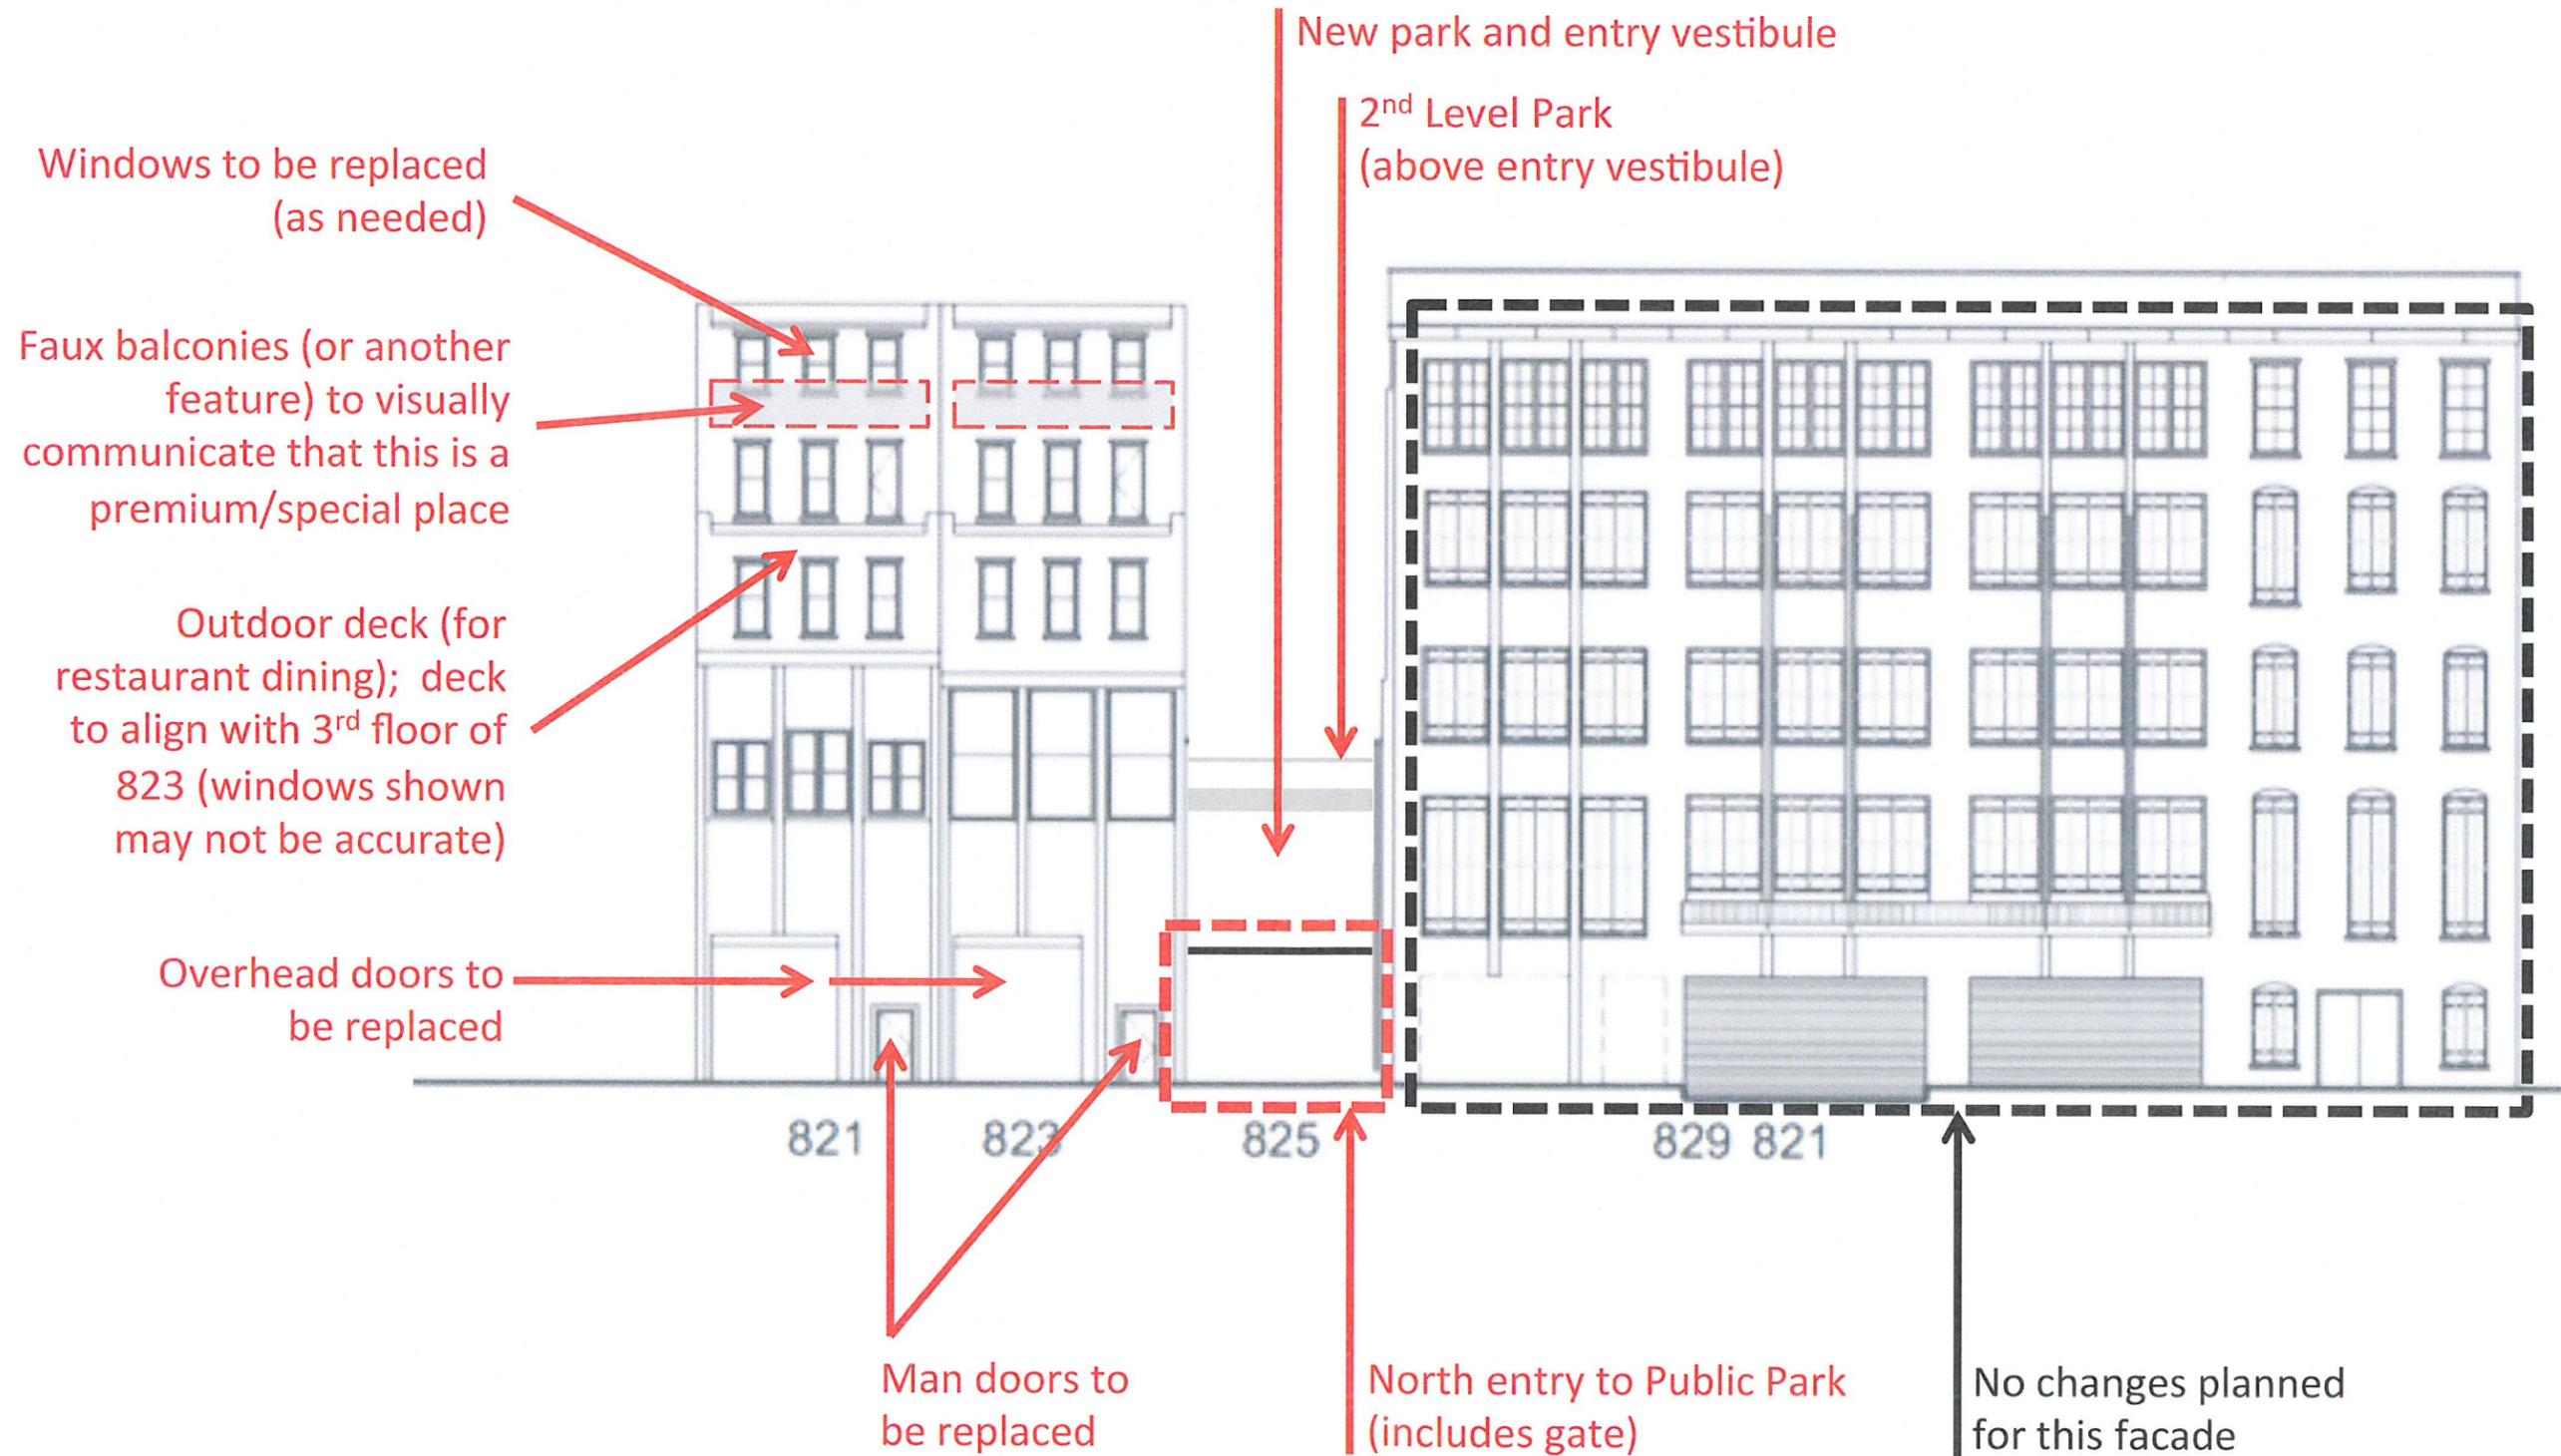


Overview of Changes
Washington Street / North Elevation
(proposed changes in red)

RECEIVED

JAN 06 2017

PLANNING & DESIGN SERVICES

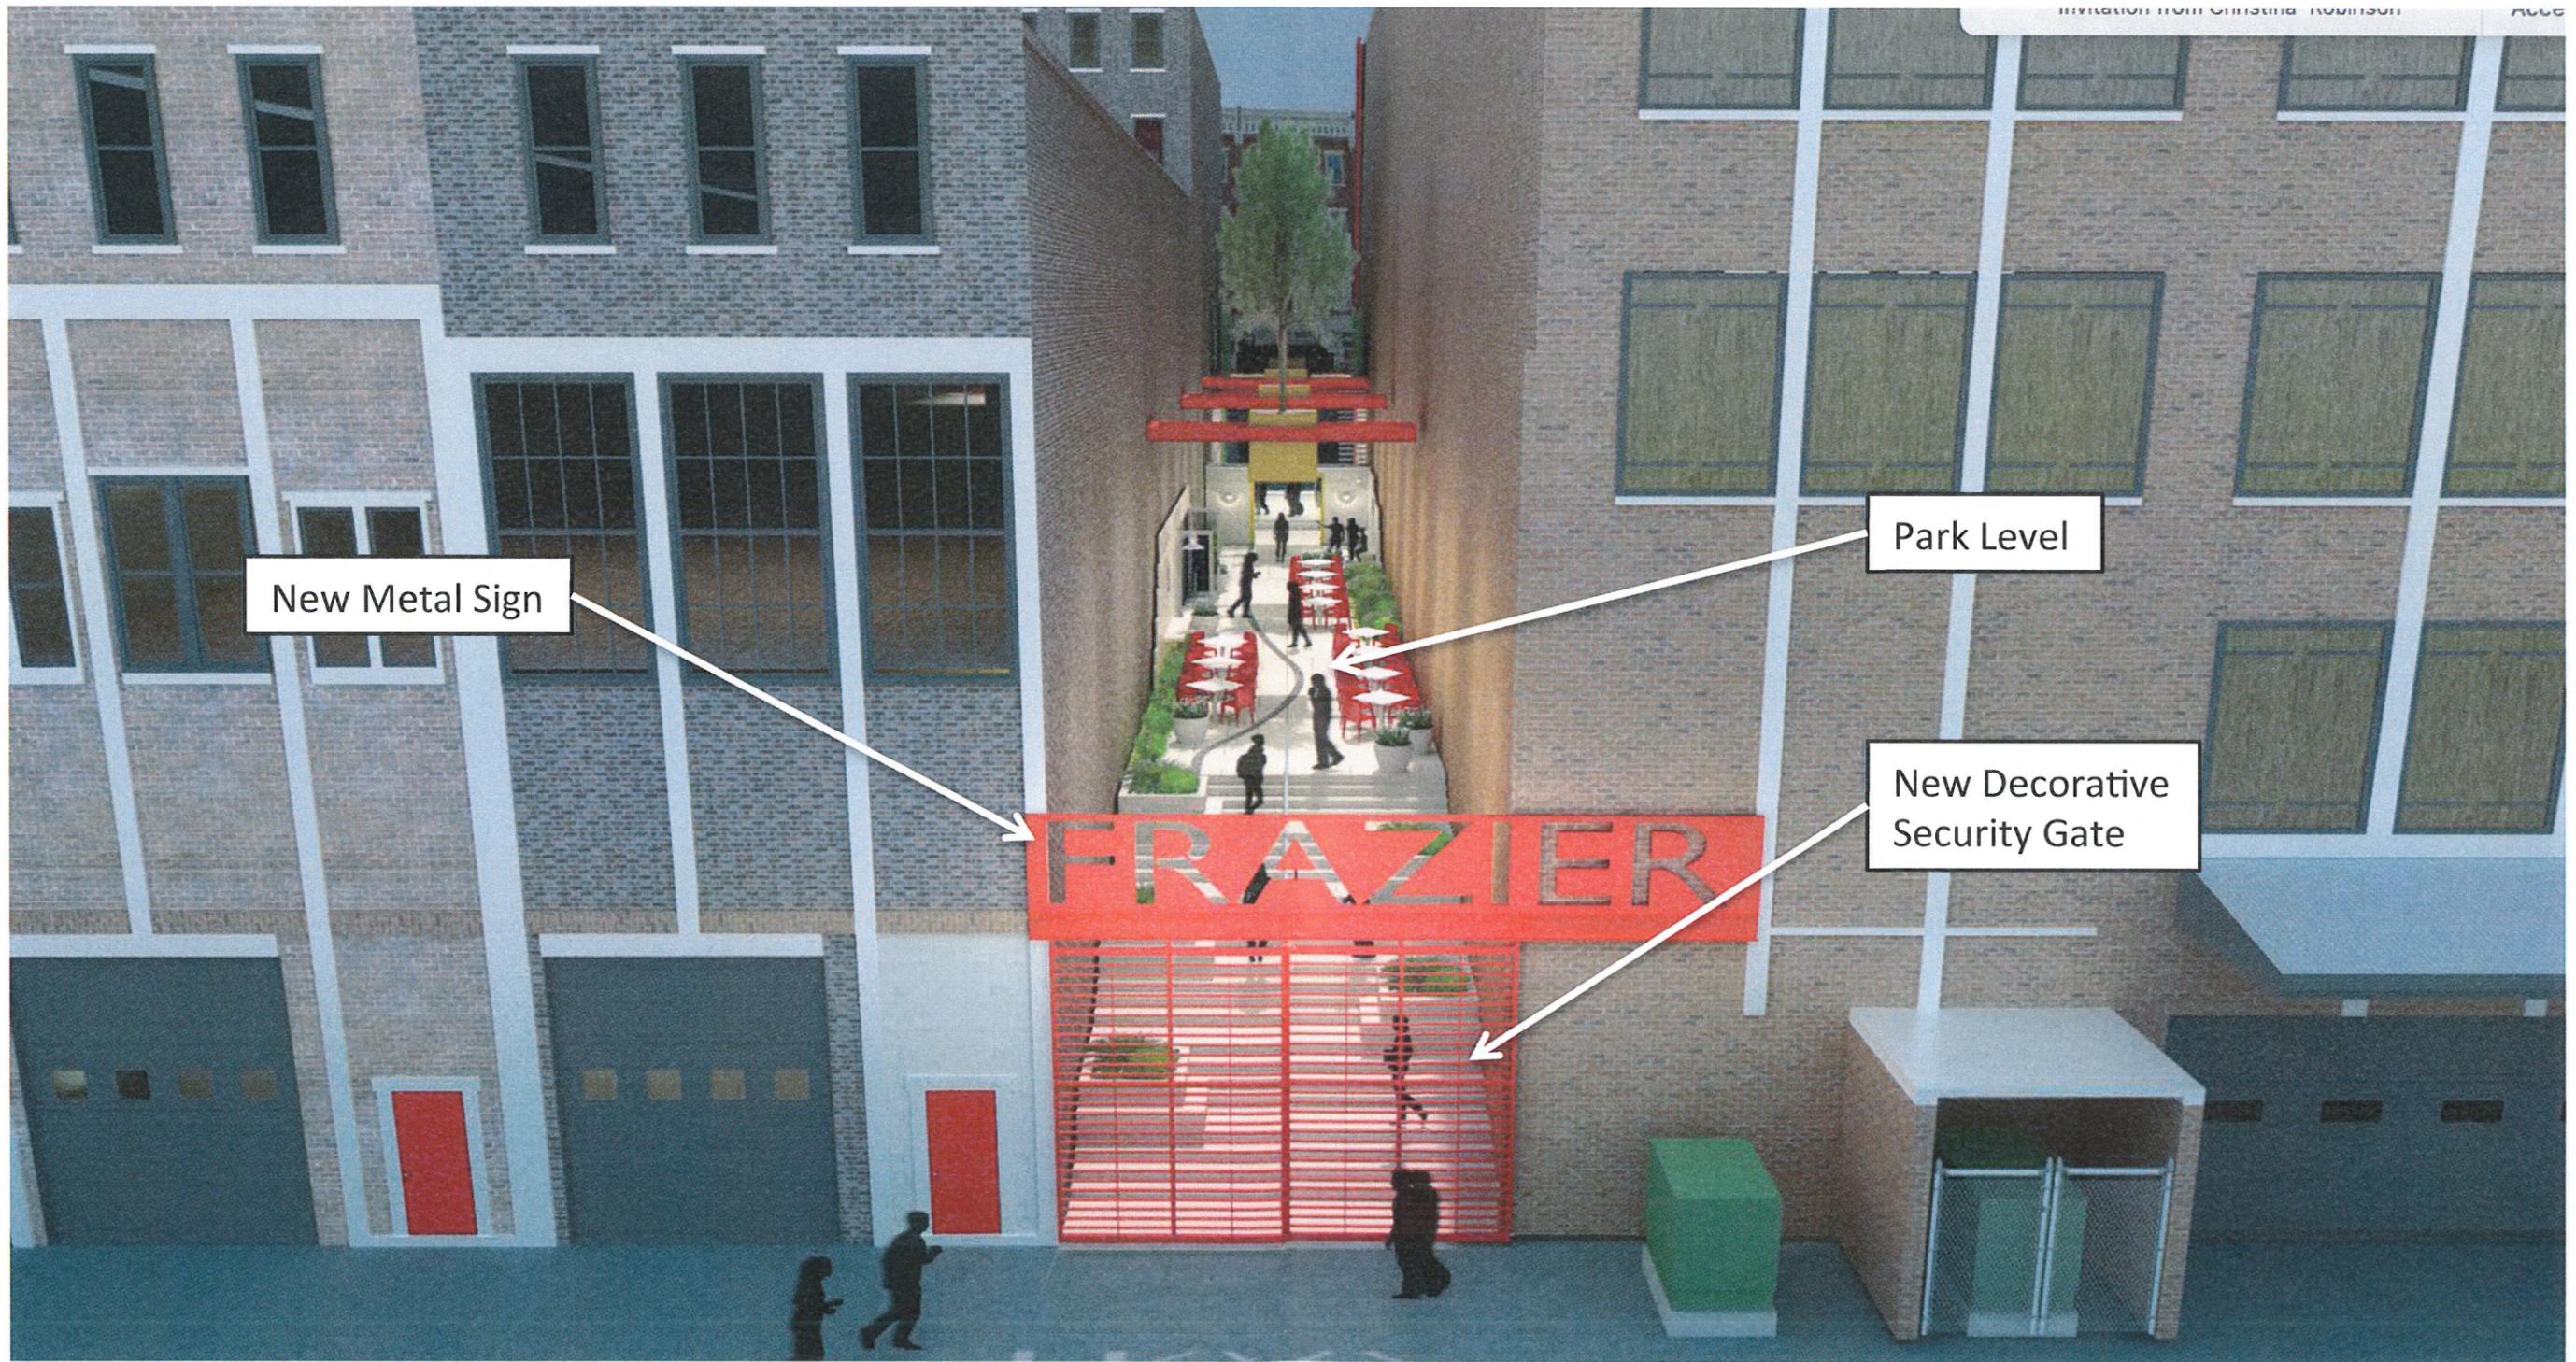

New Signage Washington Street / North Elevation

RECEIVED

JAN 06 2017

PLANNING & DESIGN SERVICES



New Metal Sign:
 Overall height = 4'-2" ft
 Width = 30'-6"
 Area = 127 sq. ft.
 Height of letters = 3'-10" ft
 Length of letters = 26 ft
 Area of letters = 98.5 sq. ft.