

9.5'



9.84'



6'  
RECEIVED

APR 13 2023

PLANNING & DESIGN  
SERVICES

12'



8'




25-SIGN PERMIT-17144



1 秘密

REV NO.	REVISION NOTE	REVISER	DATE
A	NEW DRAWING		20221111

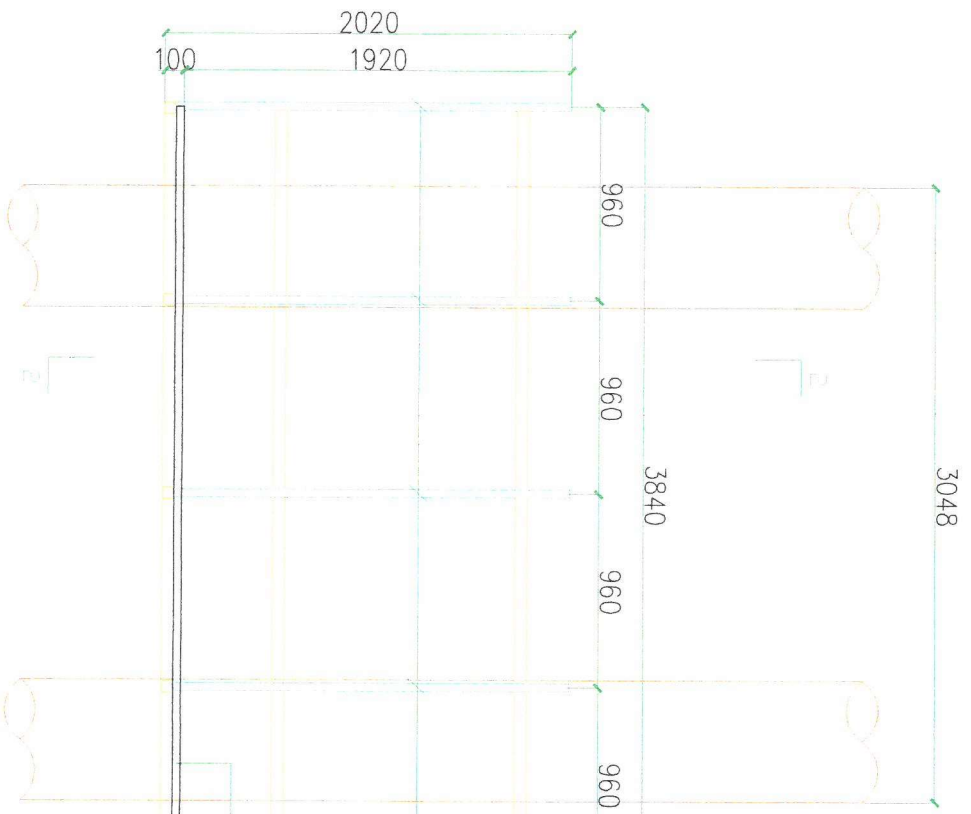

RECEIVED

APR 13 2023

PLANNING & DESIGN

DWG NO. (图号)	Q'TY (数量)	Finish (表面处理)
图号	1	原色
Part Name (零件名)	Page (页码)	Product Series (产品系列)
前维护前安装钢结构示意图	1	LG 67S
Material (材料)	Unit's (单位)	Scale (比例)
	MM	NIS
Designed (设计)	Checked (审核)	Approved (批准)
许地义	审核	批准


23-SIGNPERMIT-0144



1 2 3 4 5 6


密级等级 秘密

REV NO.	REVISION NOTE	REVISER	DATE
A	NEW DRAWING		20221111

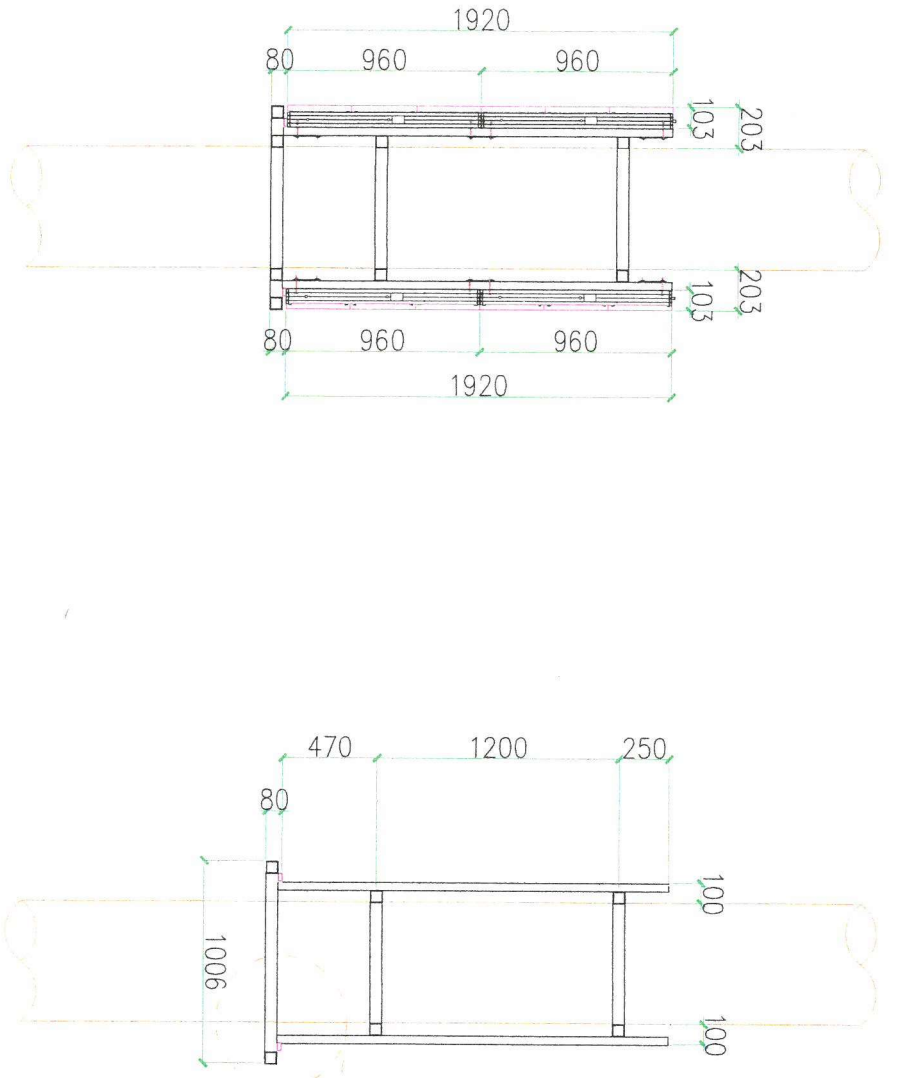

Installation instruction

Section 2-2

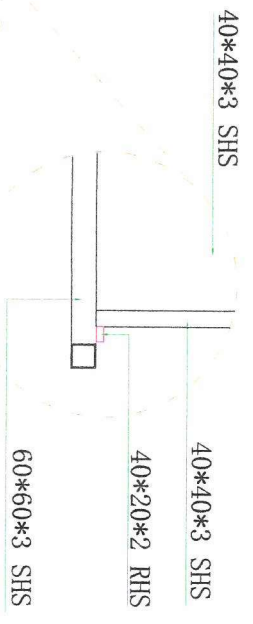

**RECEIVED**

APR 13 2023

**PLANNING & DESIGN SERVICES**

DWG NO. (图号) 图号	QTY (数量) 1	Finish (表面处理) 原色
Part Name (零件名) 前维护前安装网结构示意图	Page (页码) 页数	Product Series (产品系列) L6.67S
Material (材料)	Unit's (单位) MM	Scale (比例) NTS
Designed (设计) 许翹义	Checked (审核) 审核	Approved (批准) 批准


23-SIGNPERMIT-0144





# 4120 Bardstown Road

Wednesday, July 12, 2023 | 12:21:09 PM

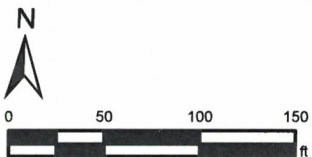

AUG 02 2023

**LOJIC**  
PLANNING & DESIGN SERVICES  
LOJIC © 2023

This map is not a legal document and should only be used for general reference and identification.

23-VARIANCE-0108

**KOSAIR**  
**SHRINERS**

HANDICAPPED  
PARKING

HANDICAPPED  
&  
PARKING

HANDICAPPED  
PARKING



08/24/2023 12:53 PM