




1 South Building Elevation  
A-501 full size plot scale: 1"=30'-0" 0 15'-0" 30'-0"

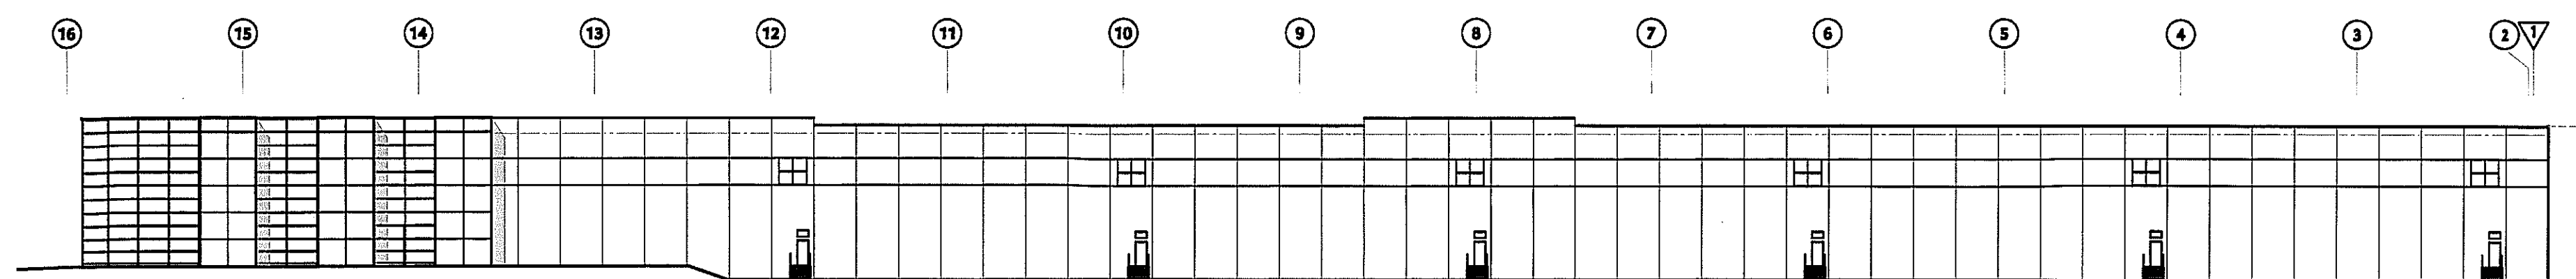

2 North Building Elevation  
A-501 full size plot scale: 1"=30'-0" 0 15'-0" 30'-0"

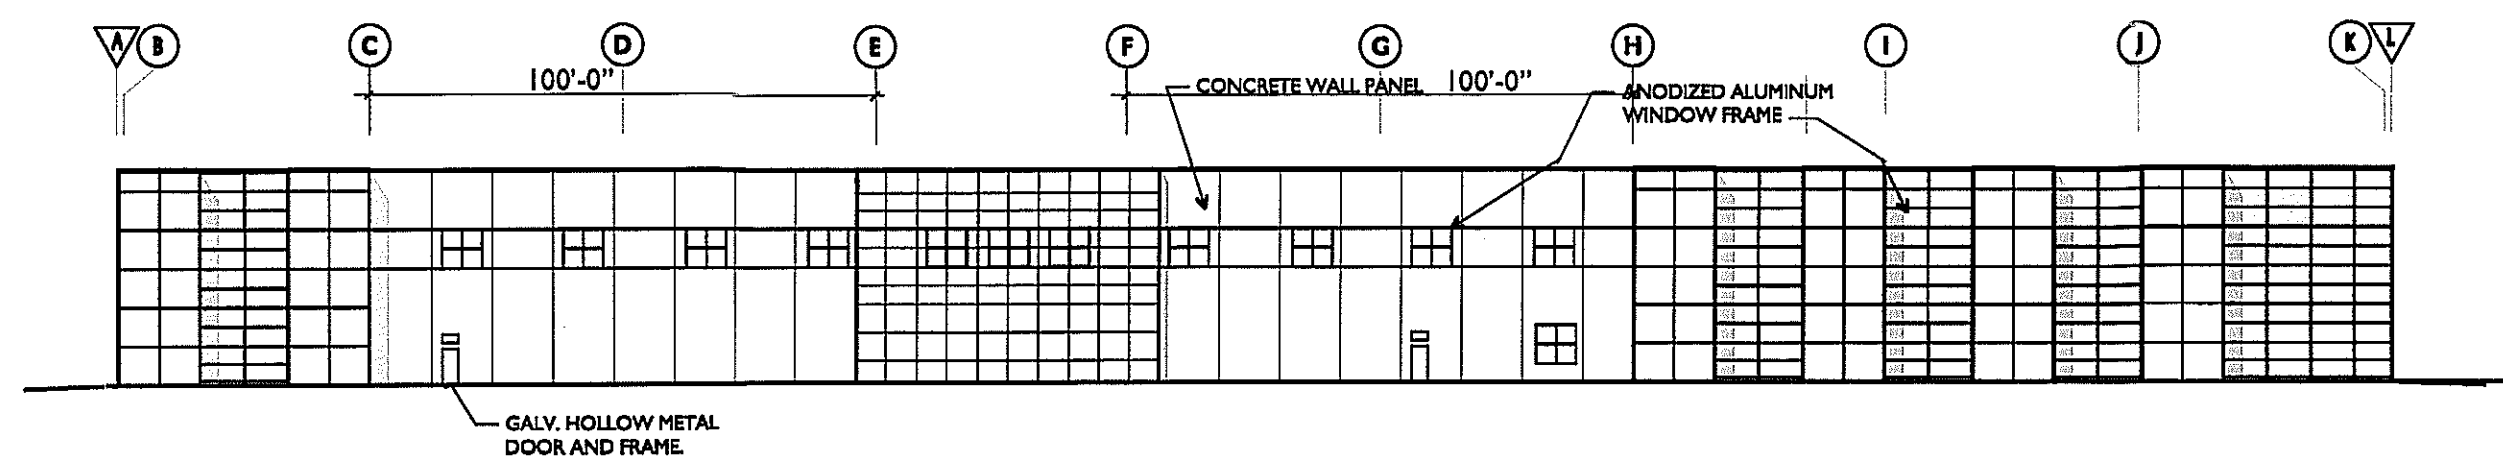

3 East Building Elevation  
A-501 full size plot scale: 1"=30'-0" 0 15'-0" 30'-0"

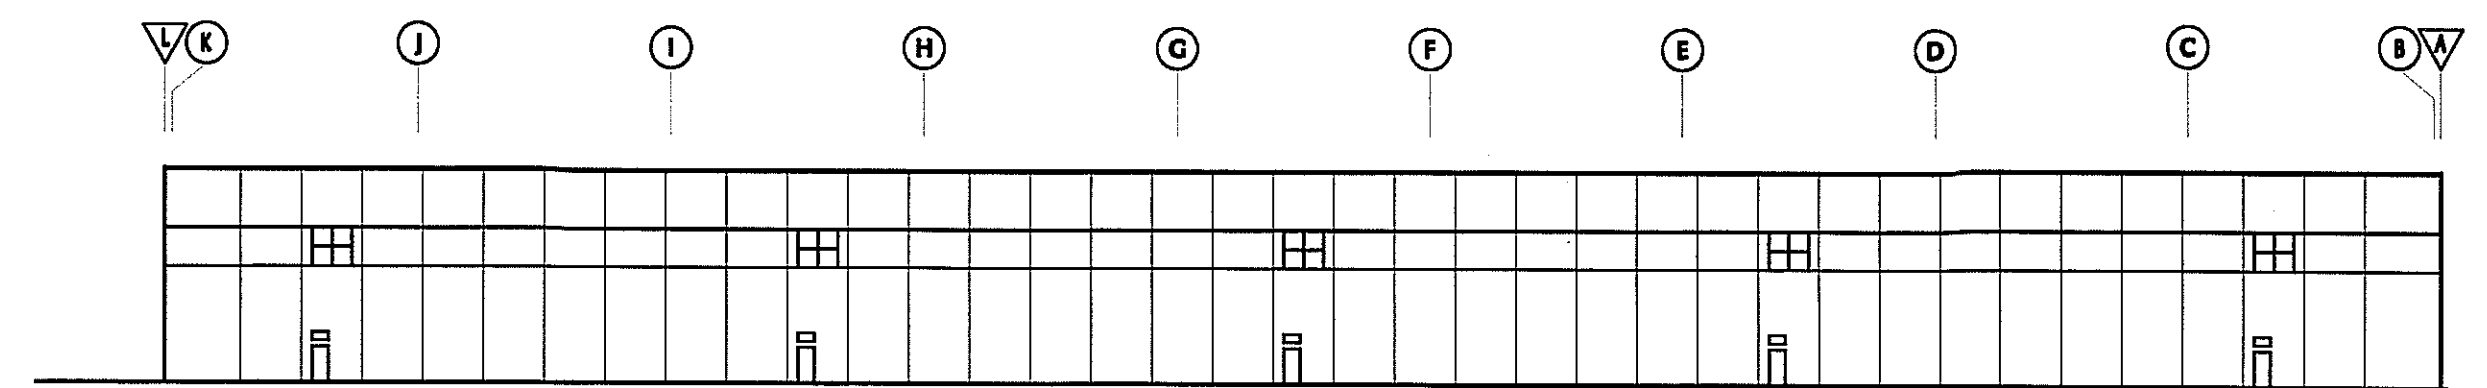

4 West Building Elevation  
A-501 full size plot scale: 1"=30'-0" 0 15'-0" 30'-0"

**Notice**  
The Architect/Engineer does not define the scope of individual trades, subcontractors, material suppliers, or vendors. Any sheet numbering system used which identifies disciplines is solely for the Architect/Engineer's convenience, and is not intended to define a subcontractor's scope of work. Information regarding individual trades, subcontractors, material suppliers, and vendors may be detailed, described and indicated at different locations throughout these documents. No consideration will be given to requests for change orders for failure to obtain and review the complete set of drawings and specifications when preparing bids, prices, and quotations.

© COPYRIGHT by KovertHawkins  
ALL RIGHTS RESERVED  
634 Walnut Street  
Bloomington, IN 47404  
812.326.9551  
812.326.9171 FAX  
www.kovert-hawkins.com



**KovertHawkins**  
architects

Drawn: TPS  
Checked By: JH  
Product No.: 20130406  
Date: 02-10-13

Review Print  
Not for Construction

Blankenbaker Station II  
Lot 23

RECEIVED  
FEB 17 2014  
PLANNING &  
DESIGN SERVICES

Sheet  
A-501

14 DEV PLAN 1004