



LEFT SIDE ELEVATION

1/4" = 1'-0"

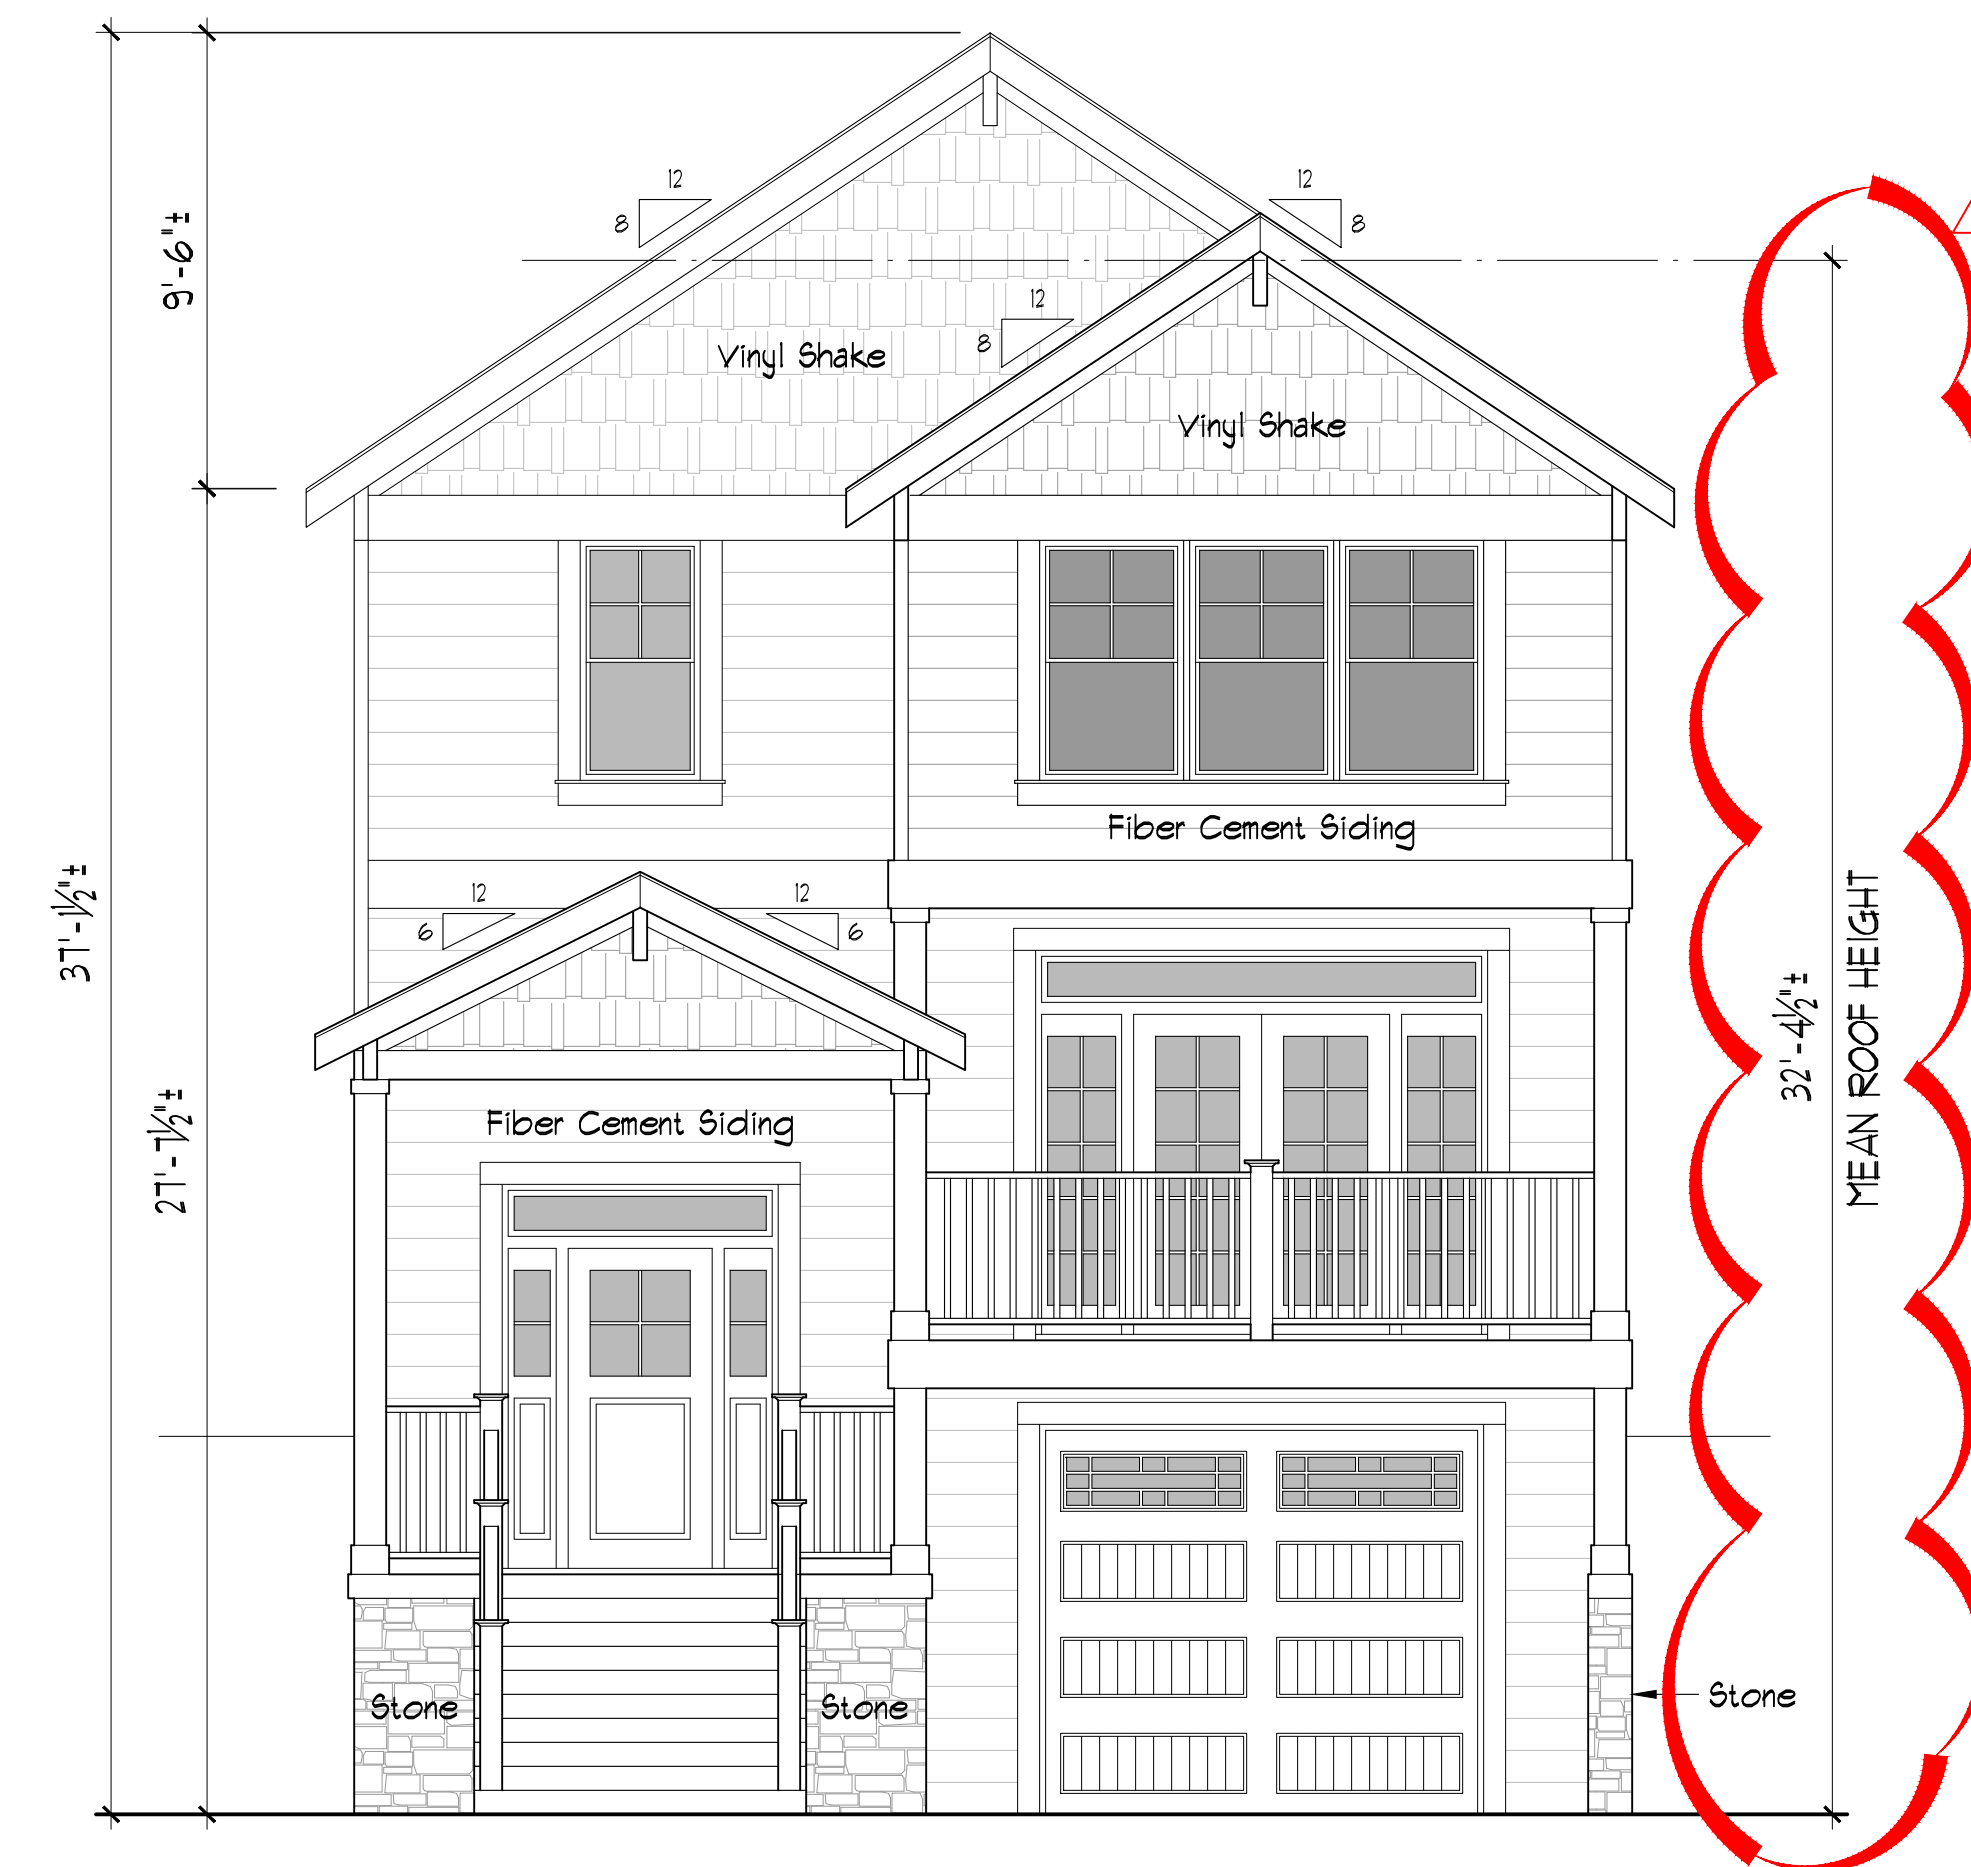


FRONT ELEVATION

1/4" = 1'-0"

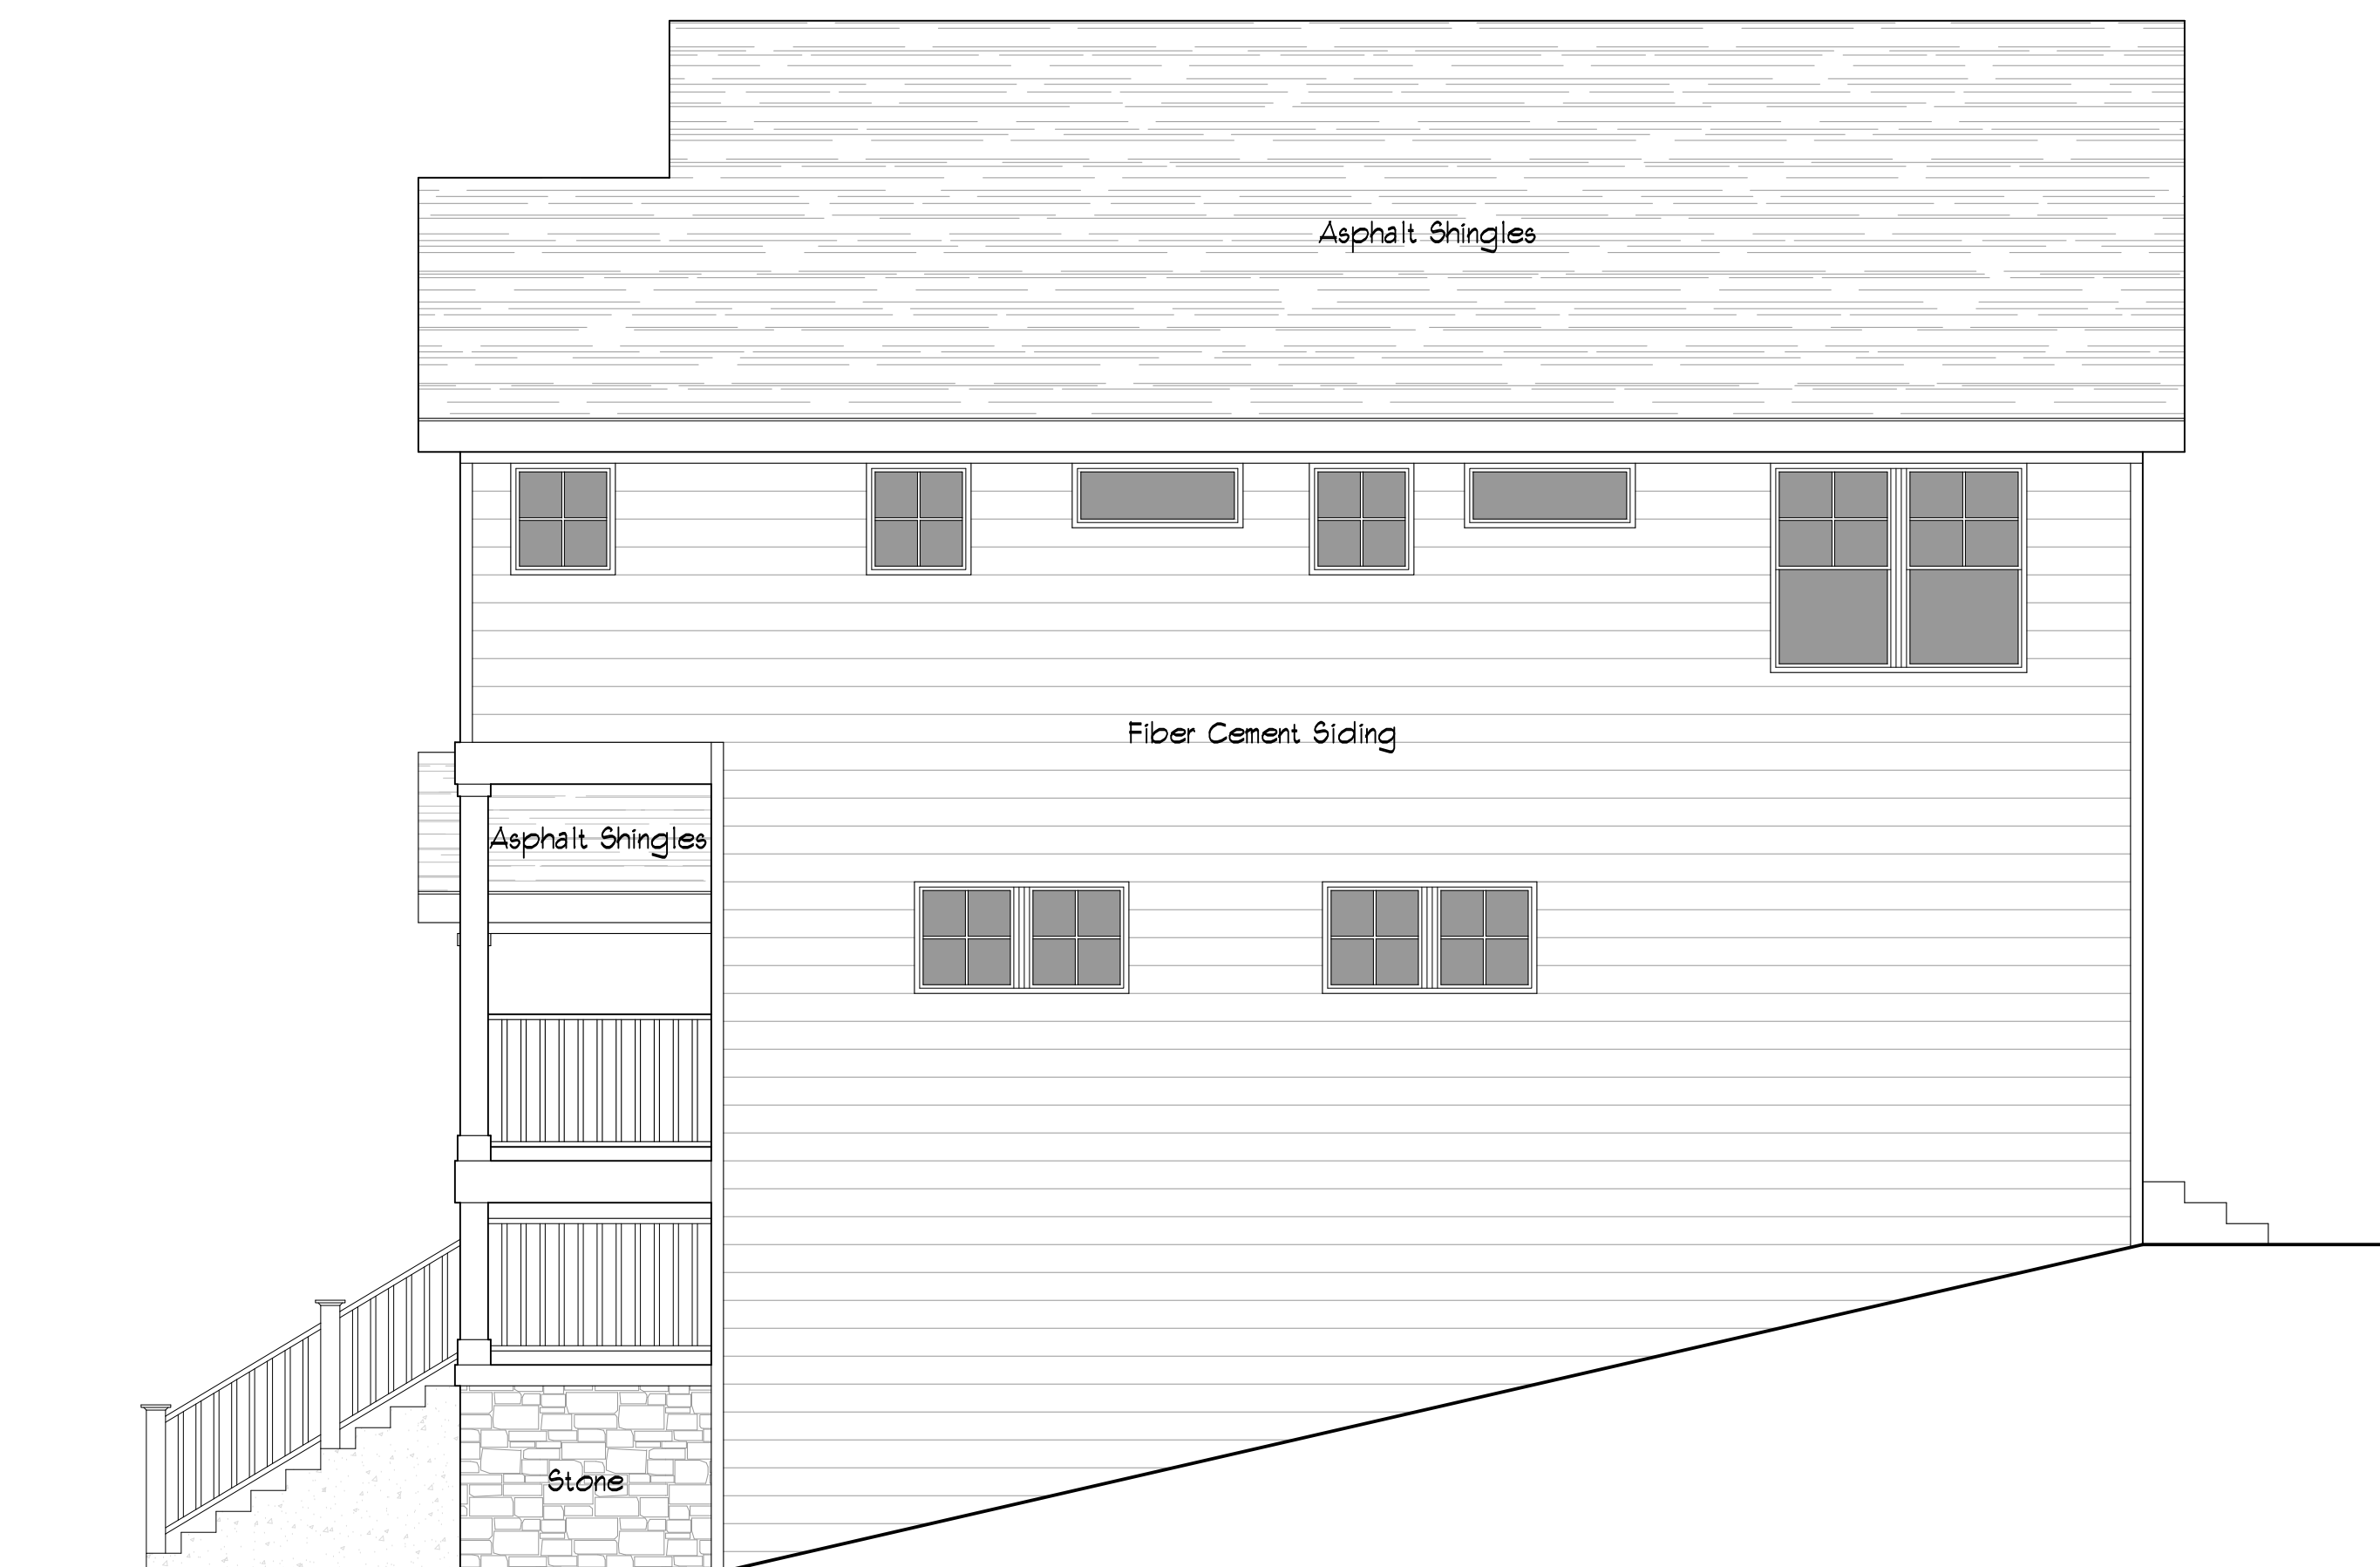

RIGHT SIDE ELEVATION

1/4" = 1'-0"

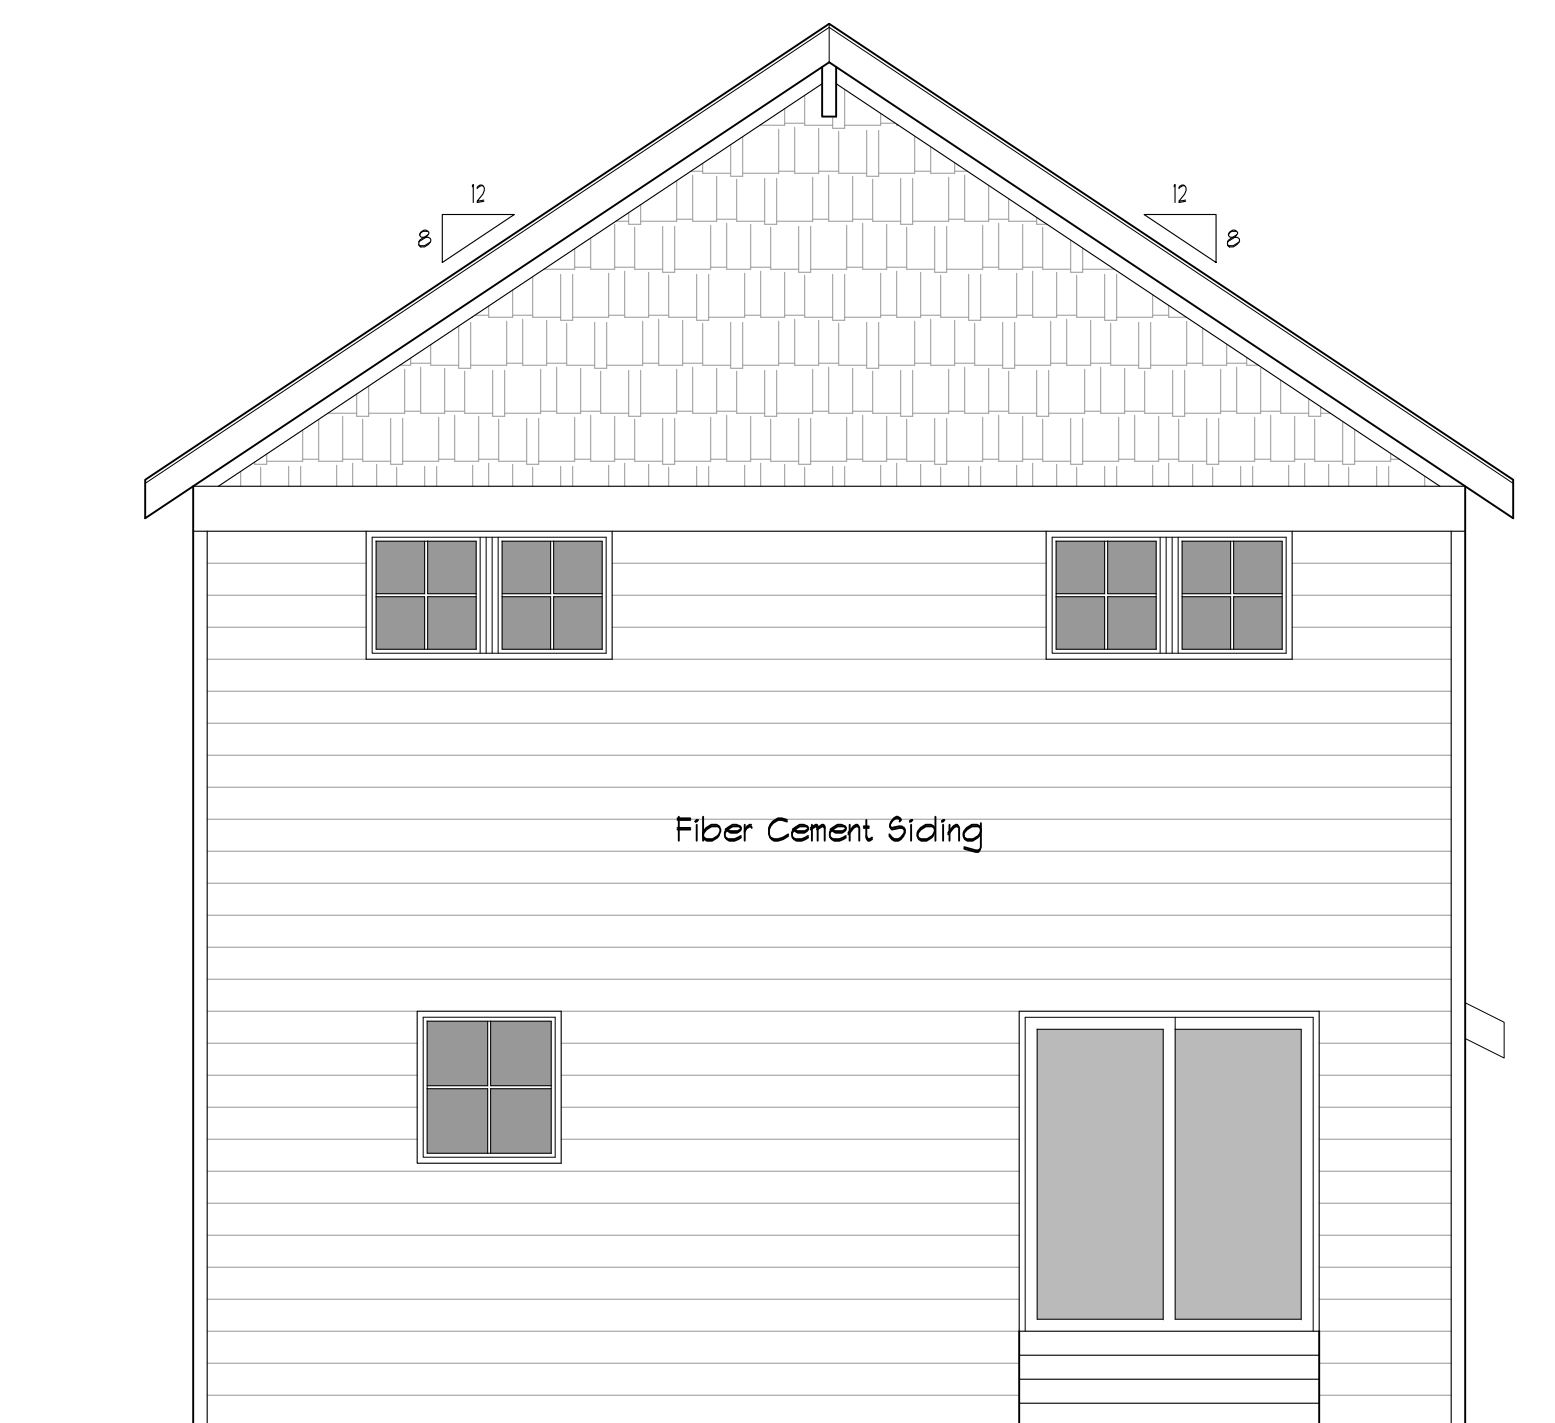

REAR ELEVATION

1/4" = 1'-0"