


M:\3622\1614 JOHNSON ROAD\DWG\EXHIBITS\3622 - MRDI-LANDSCAPE EXHIBIT-22-11-07.dwg, 11/18/2022 1:57:03 PM, ahicks, 1:1

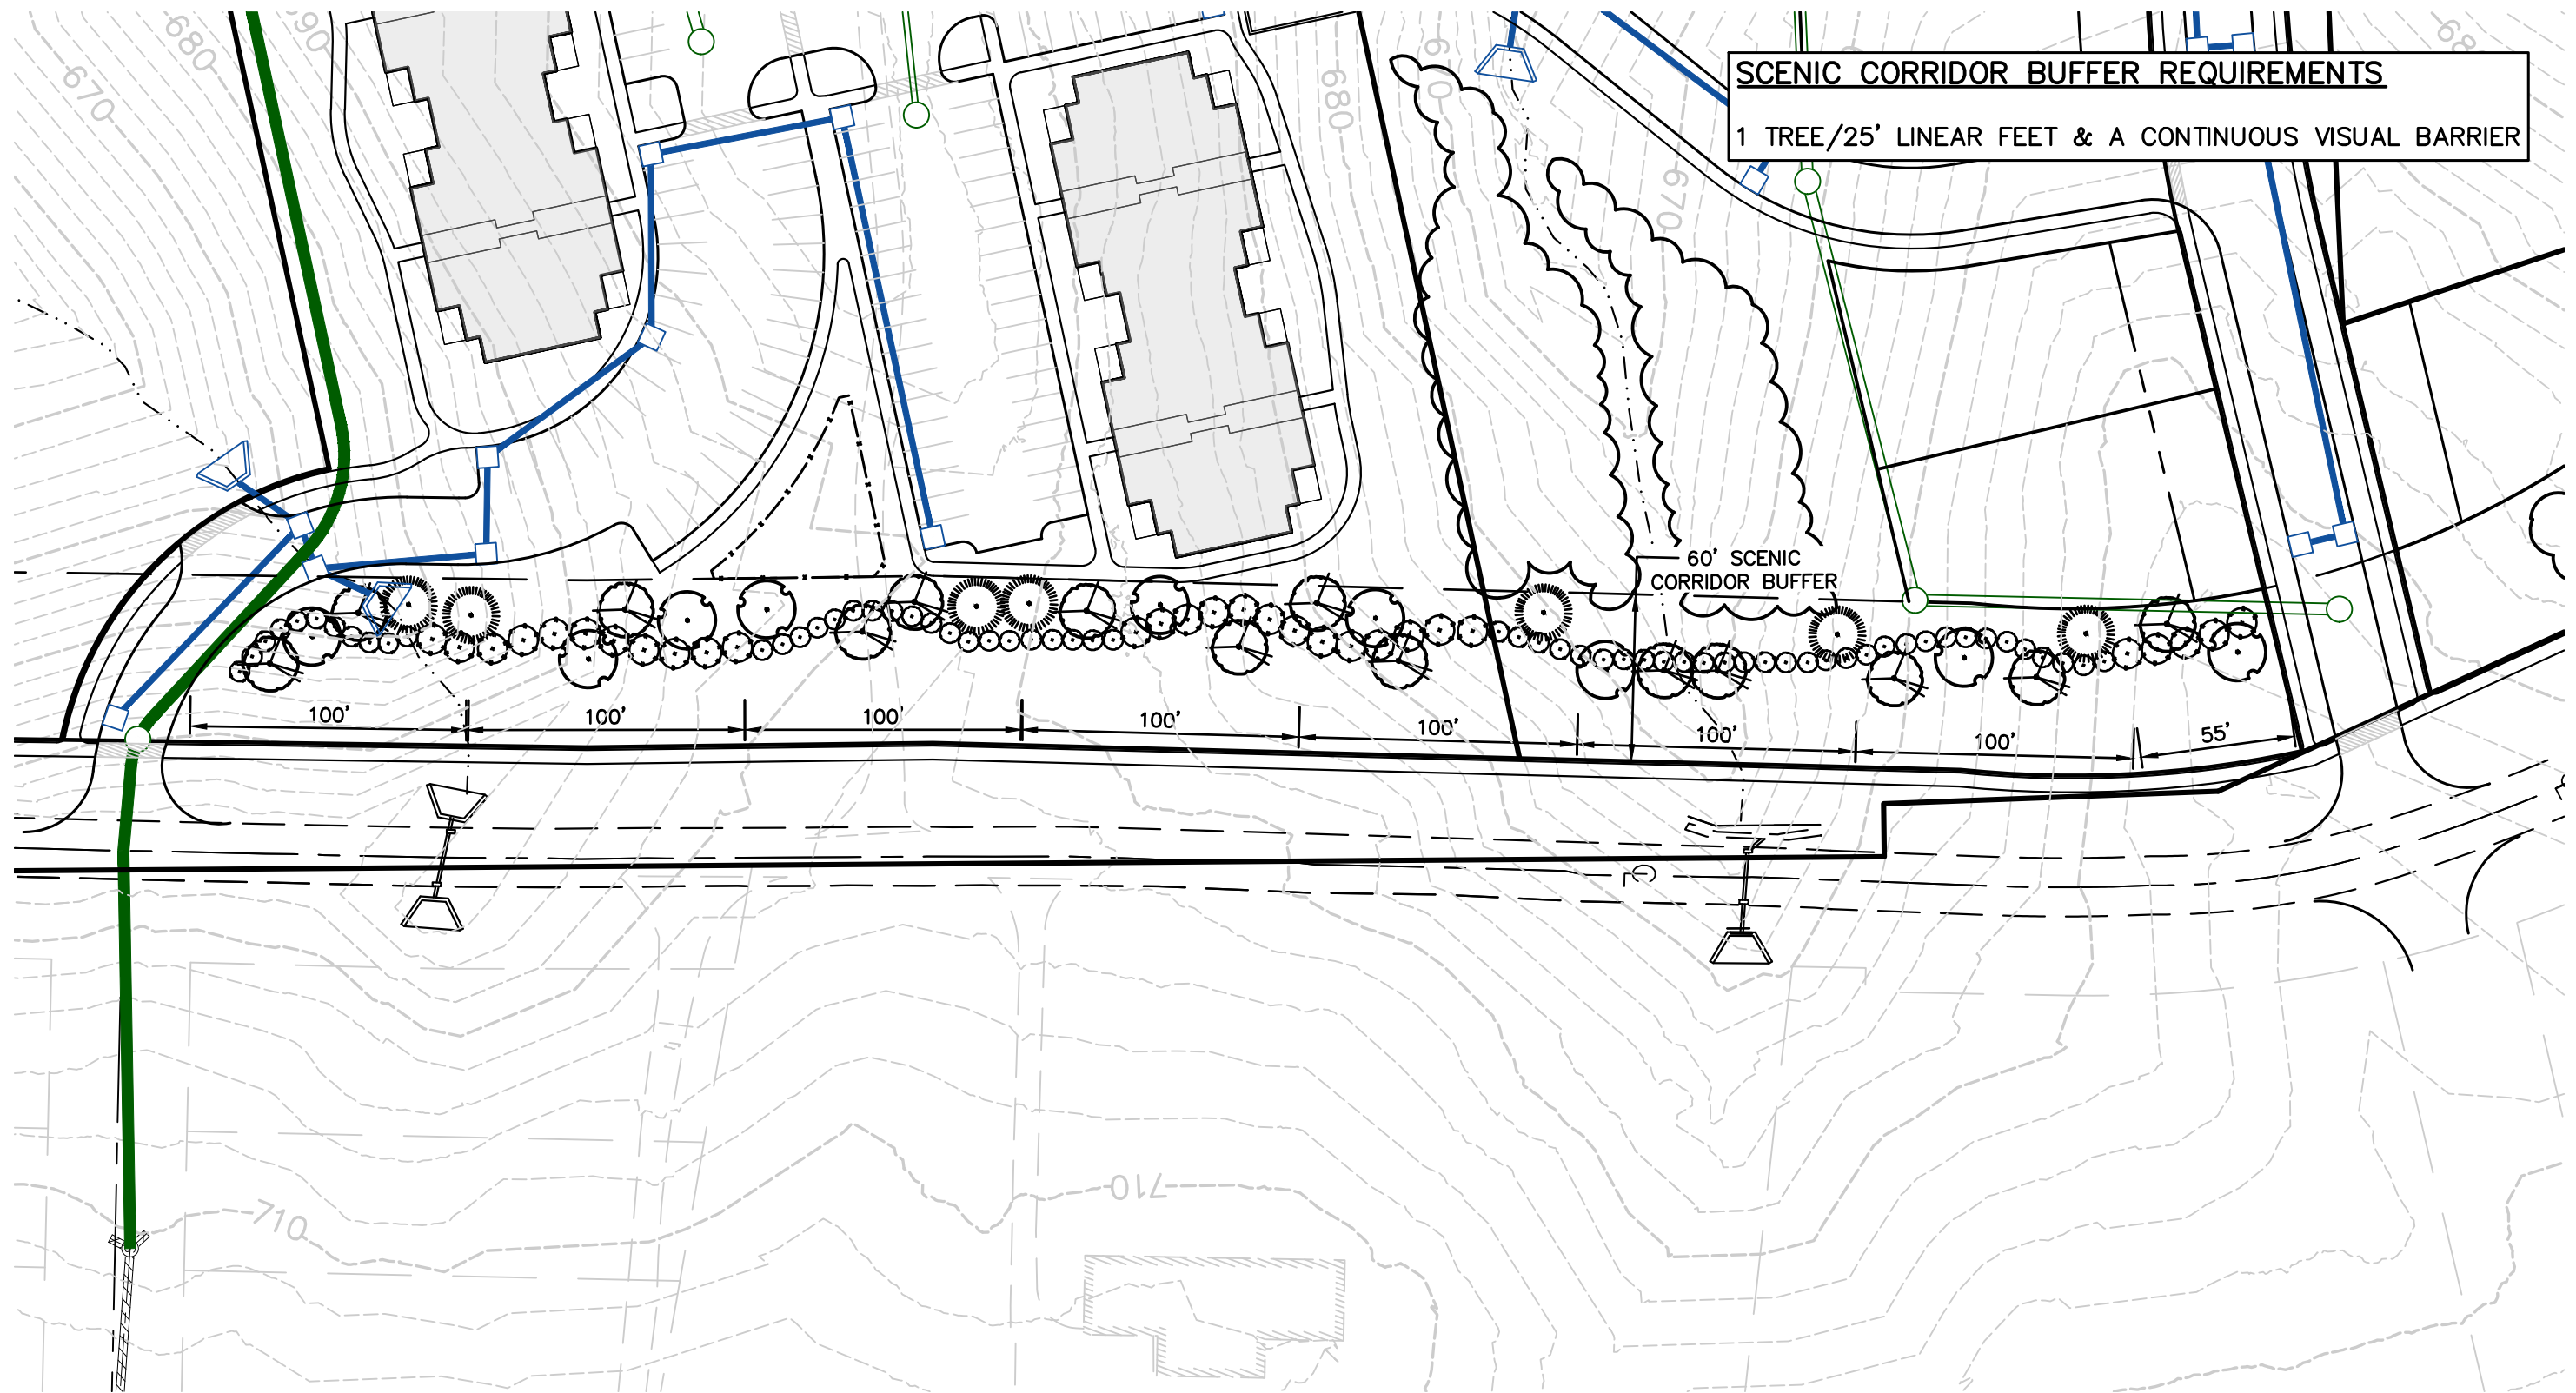

SCENIC CORRIDOR BUFFER REQUIREMENTS
 1 TREE/25' LINEAR FEET & A CONTINUOUS VISUAL BARRIER

60' SCENIC CORRIDOR BUFFER

100' 100' 100' 100' 100' 100' 100' 55'



MINDEL SCOTT

ENGINEERING ► SURVEYING ► PLANNING ► LANDSCAPE ARCHITECTURE
 5151 Jefferson Blvd. Louisville, KY. 40219
 502-485-1508 ► MindelScott.com


SCENIC CORRIDOR BUFFER CONCEPT
JOHNSON ROAD RESIDENTIAL

1614 JOHNSON ROAD
 LOUISVILLE, KY 40245

Vertical Scale: N/A
 Horizontal Scale: 1"=60'
 Date: 11-21-22
 Job Number: 3622

Sheet
1

M:\3622\1614 JOHNSON ROAD\DWG\EXHIBITS\3622 - MRDI-LANDSCAPE EXHIBIT-22-11-07.dwg, 11/18/2022 1:57:10 PM, ahicks, 1:1

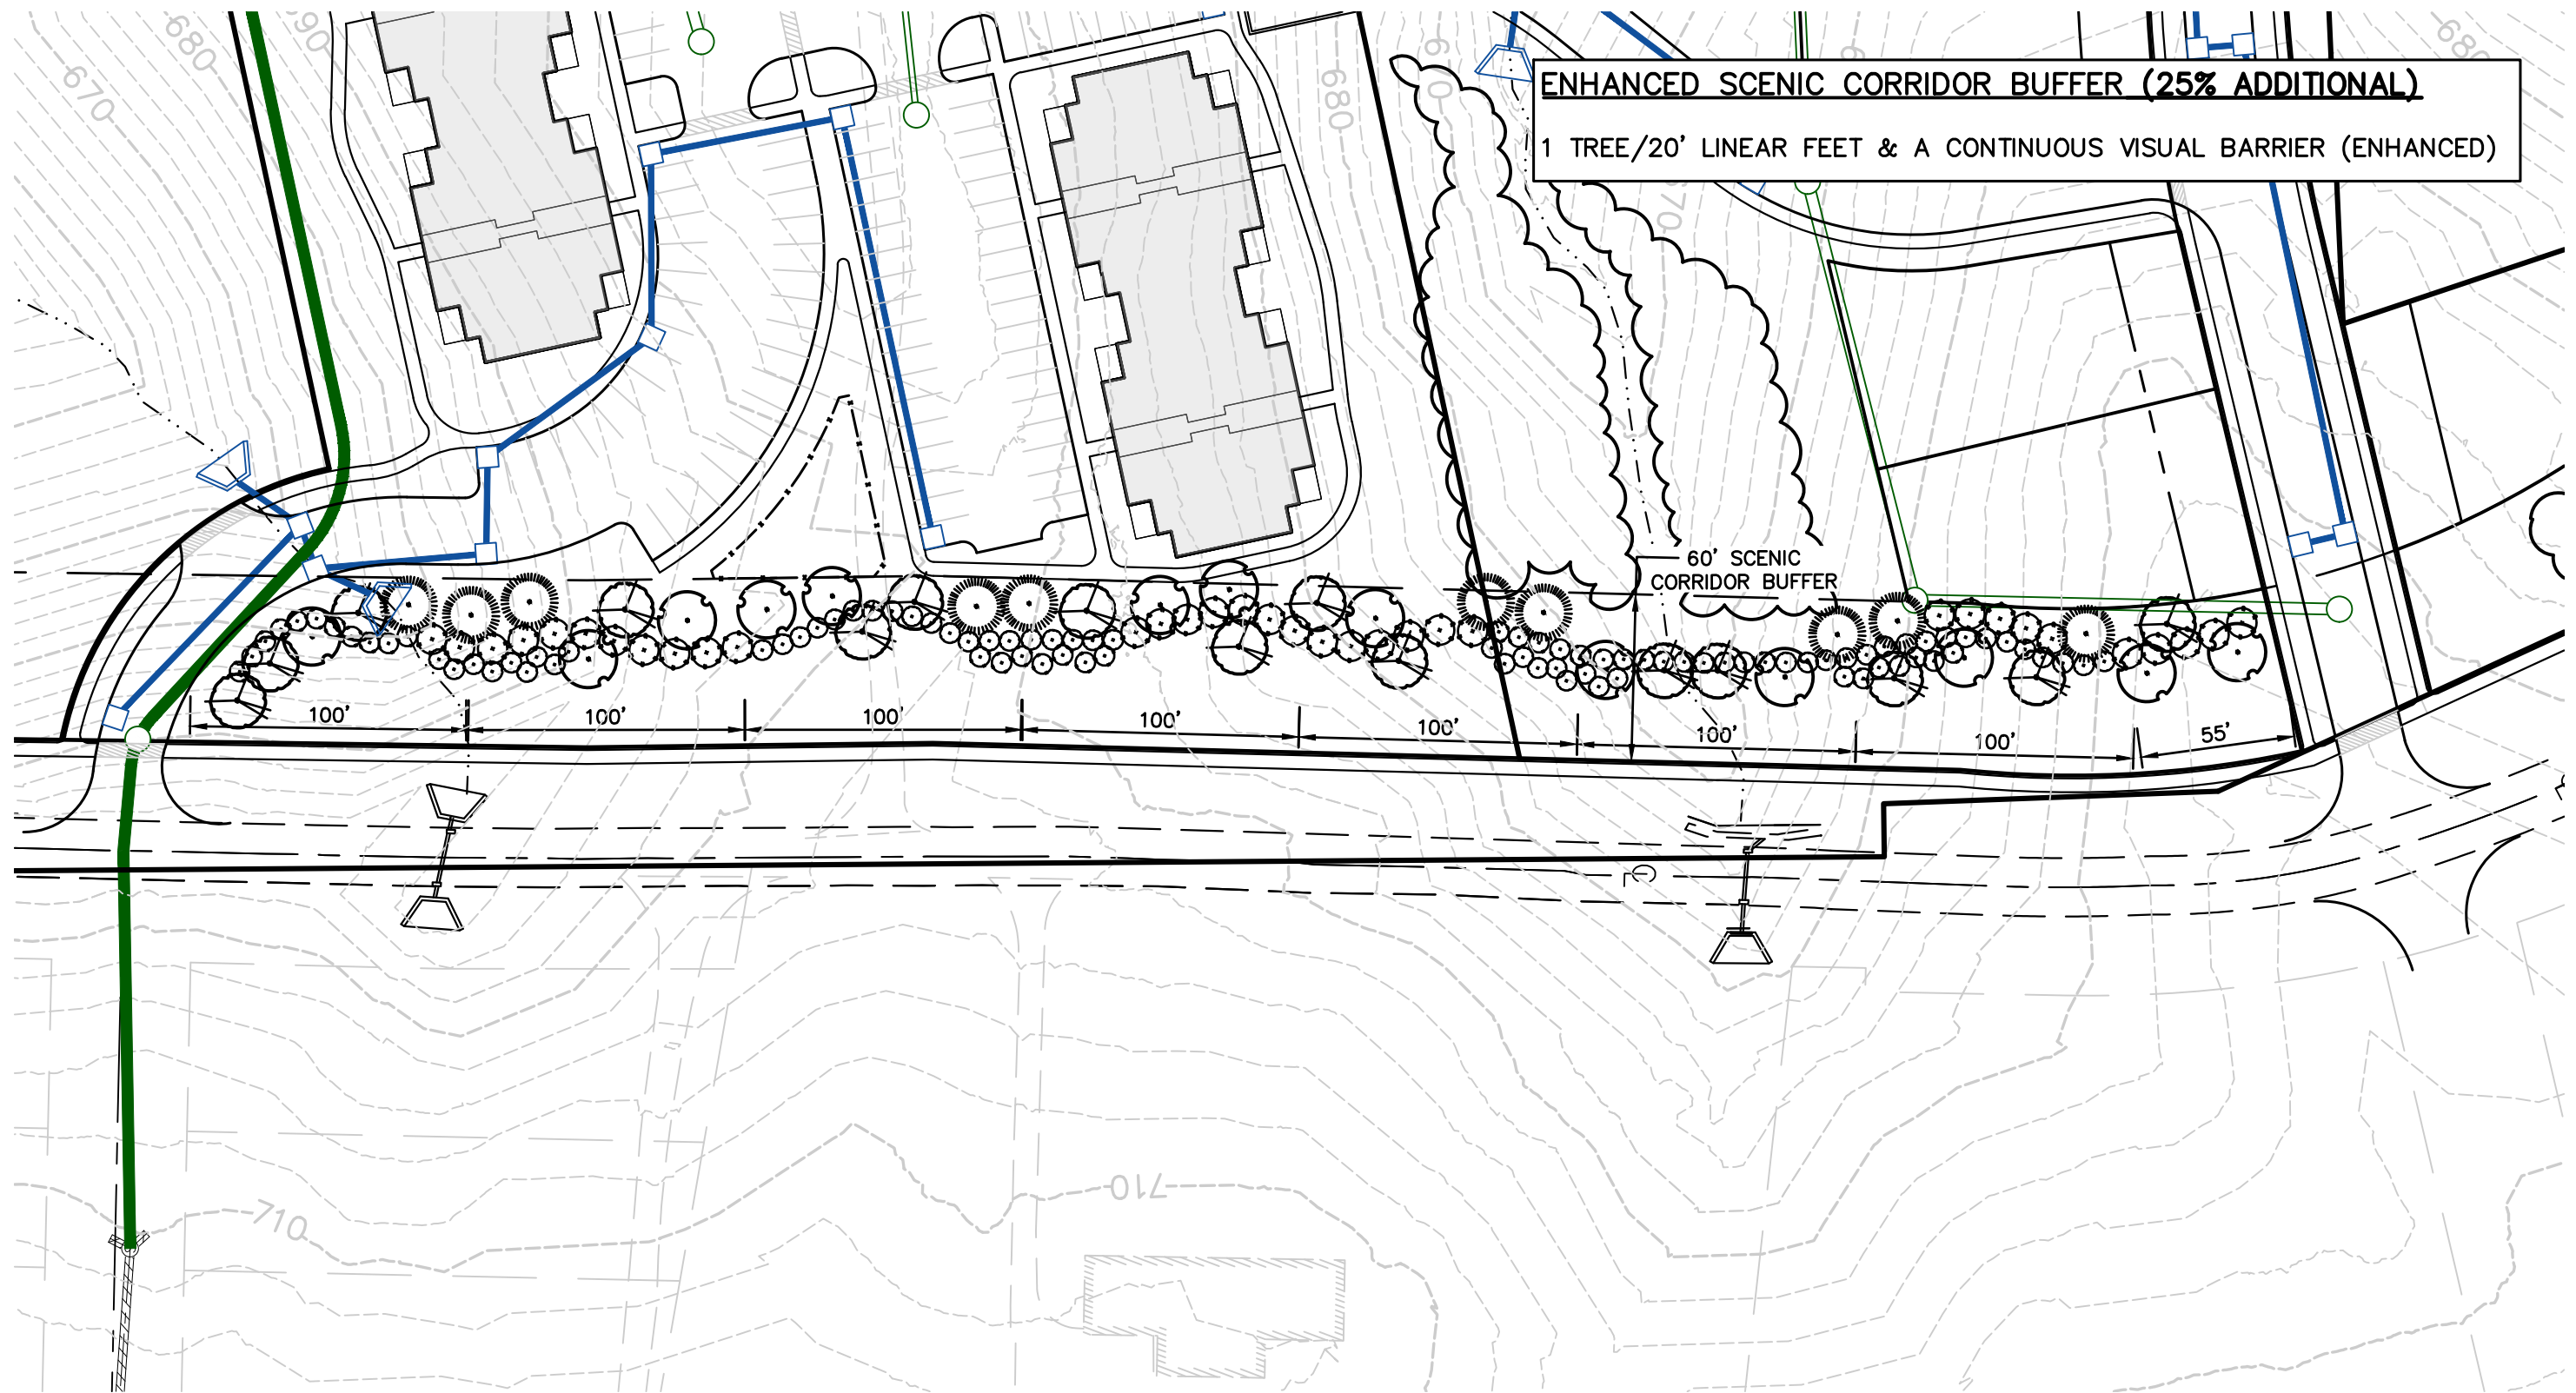

MINDEL SCOTT

ENGINEERING ► SURVEYING ► PLANNING ► LANDSCAPE ARCHITECTURE
 5151 Jefferson Blvd. Louisville, KY. 40219
 502-485-1508 ► MindelScott.com

ENHANCED SCENIC CORRIDOR BUFFER CONCEPT
JOHNSON ROAD RESIDENTIAL

1614 JOHNSON ROAD
 LOUISVILLE, KY 40245

Vertical Scale: N/A

Horizontal Scale: 1"=60'

Date: 11-21-22

Job Number: 3622

Sheet

2