

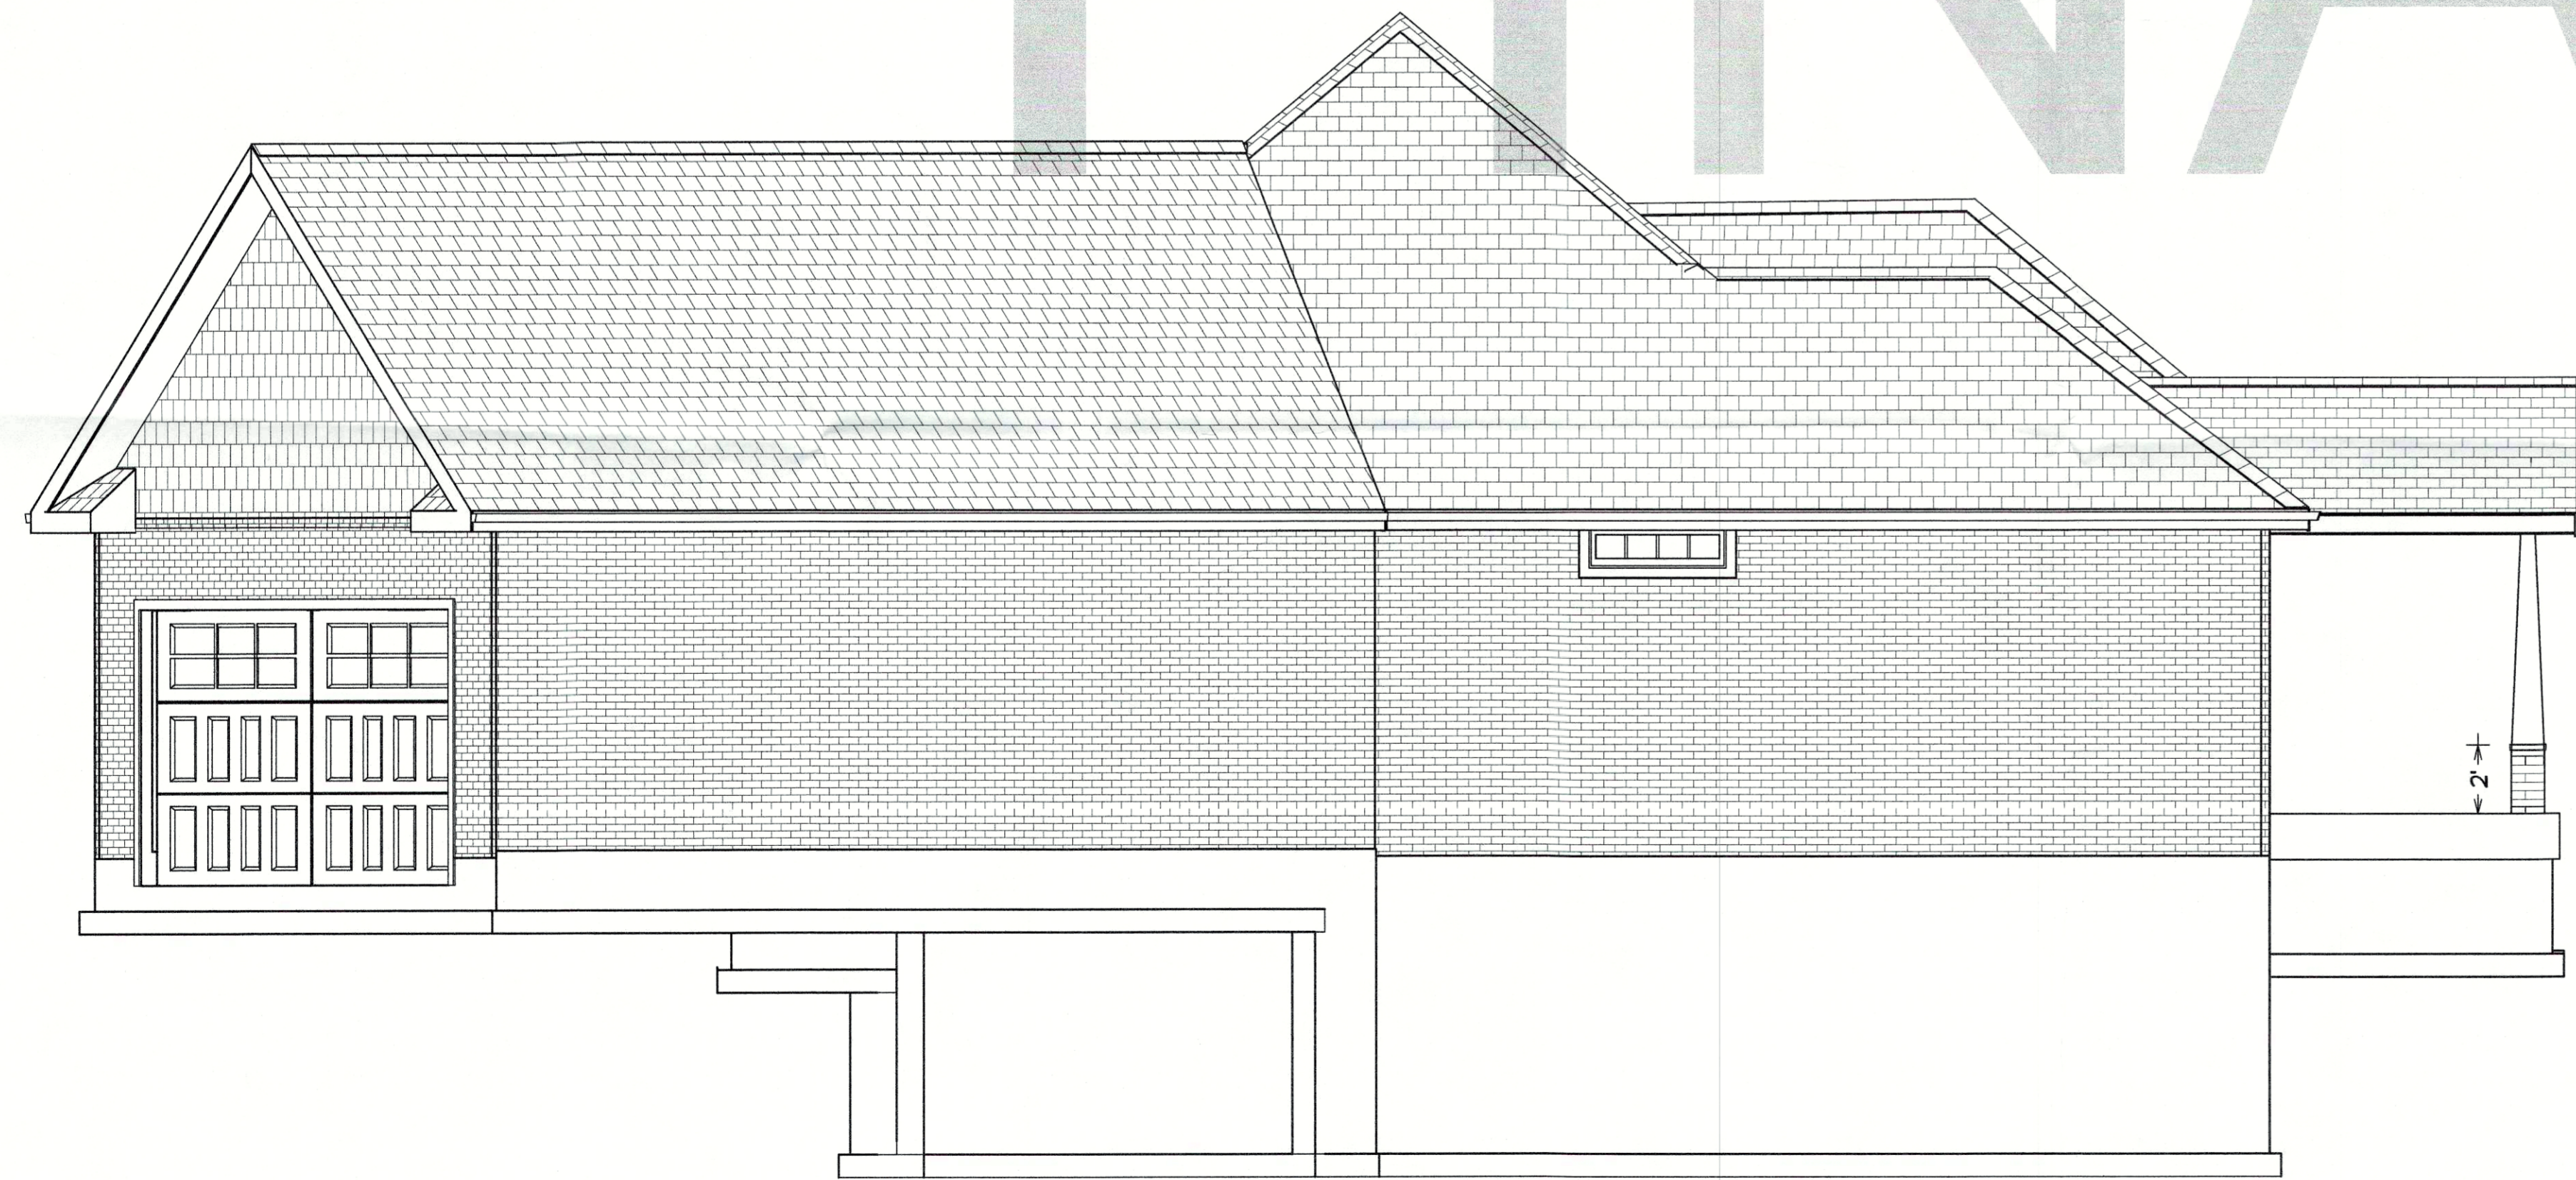
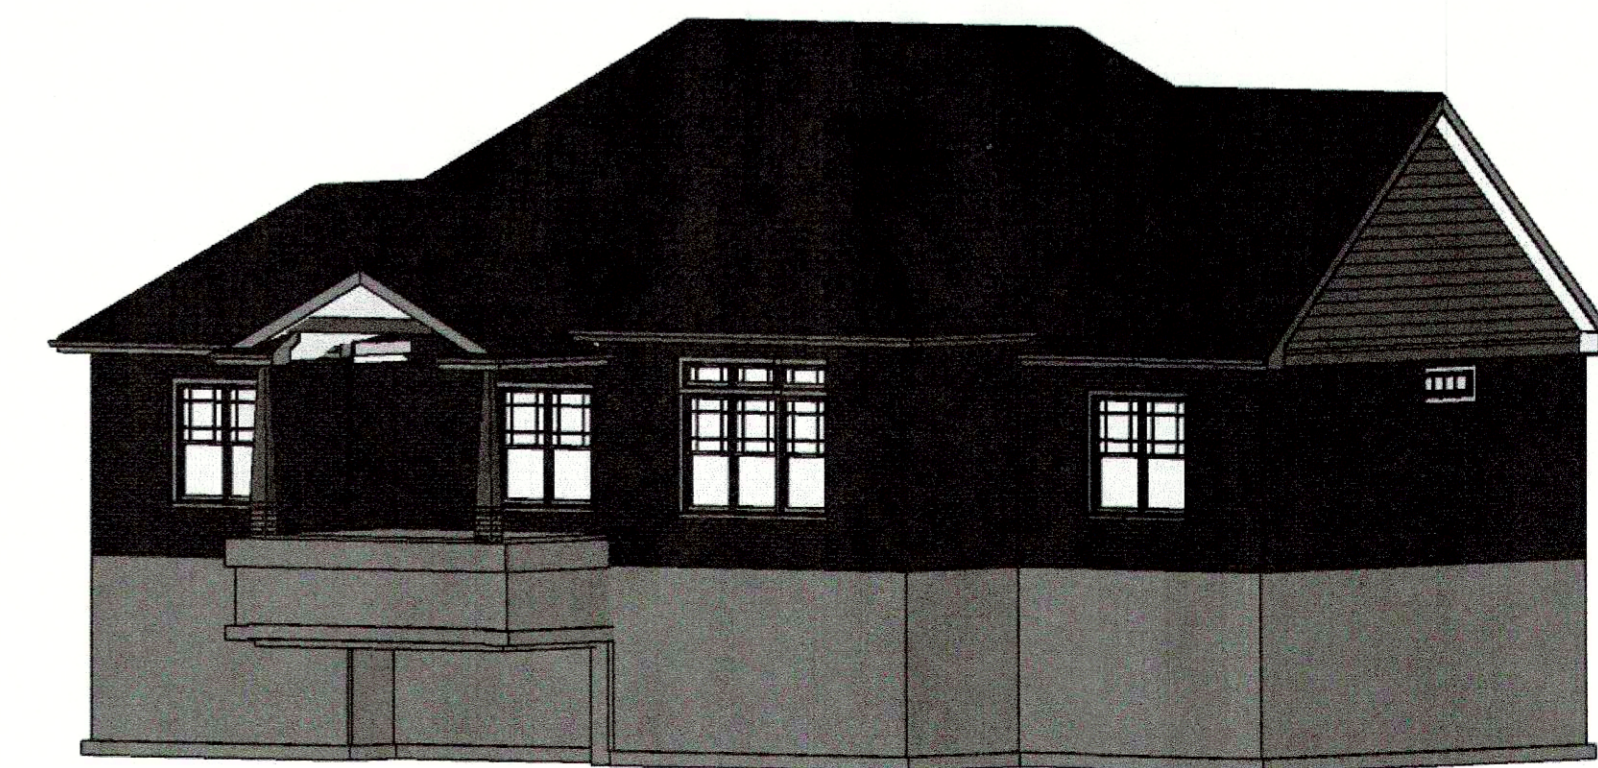


LEFT SIDE ELEVATION  
1/4" = 1'-0"

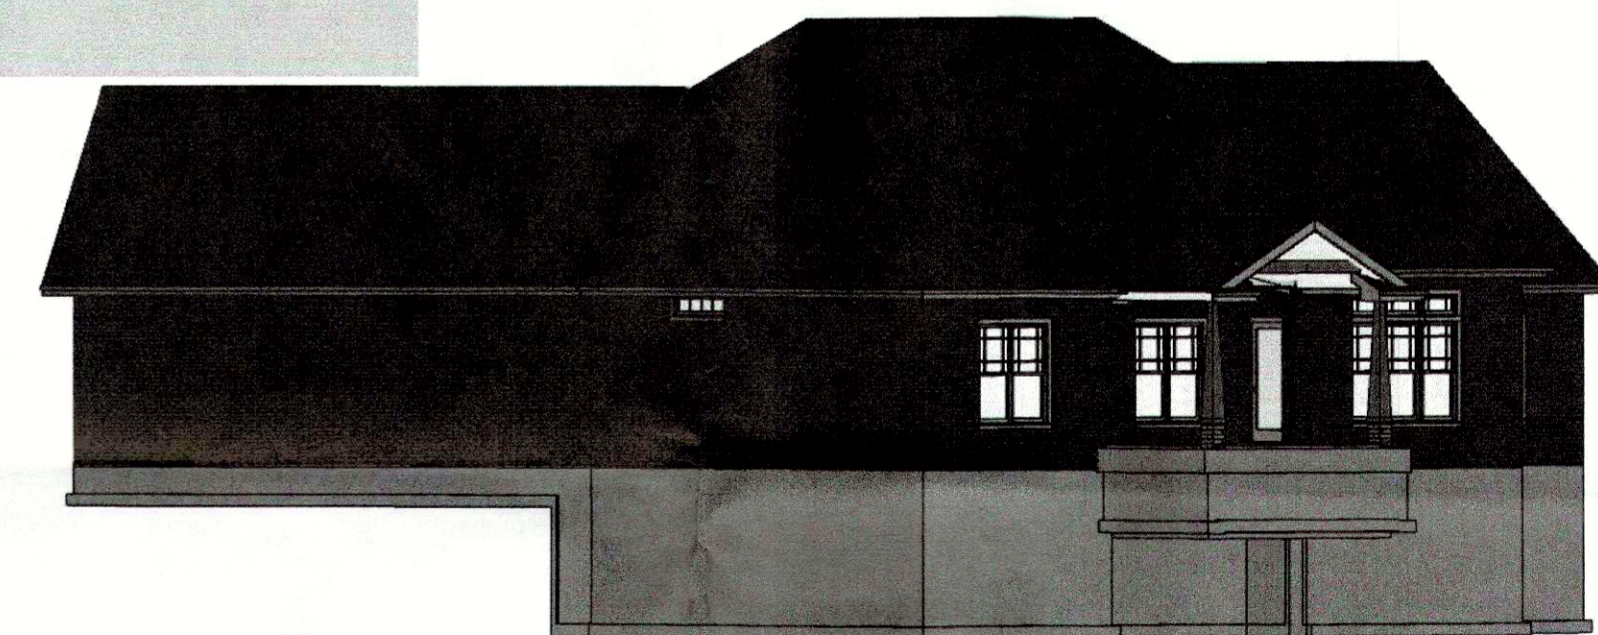

RIGHT SIDE ELEVATION  
1/4" = 1'-0"

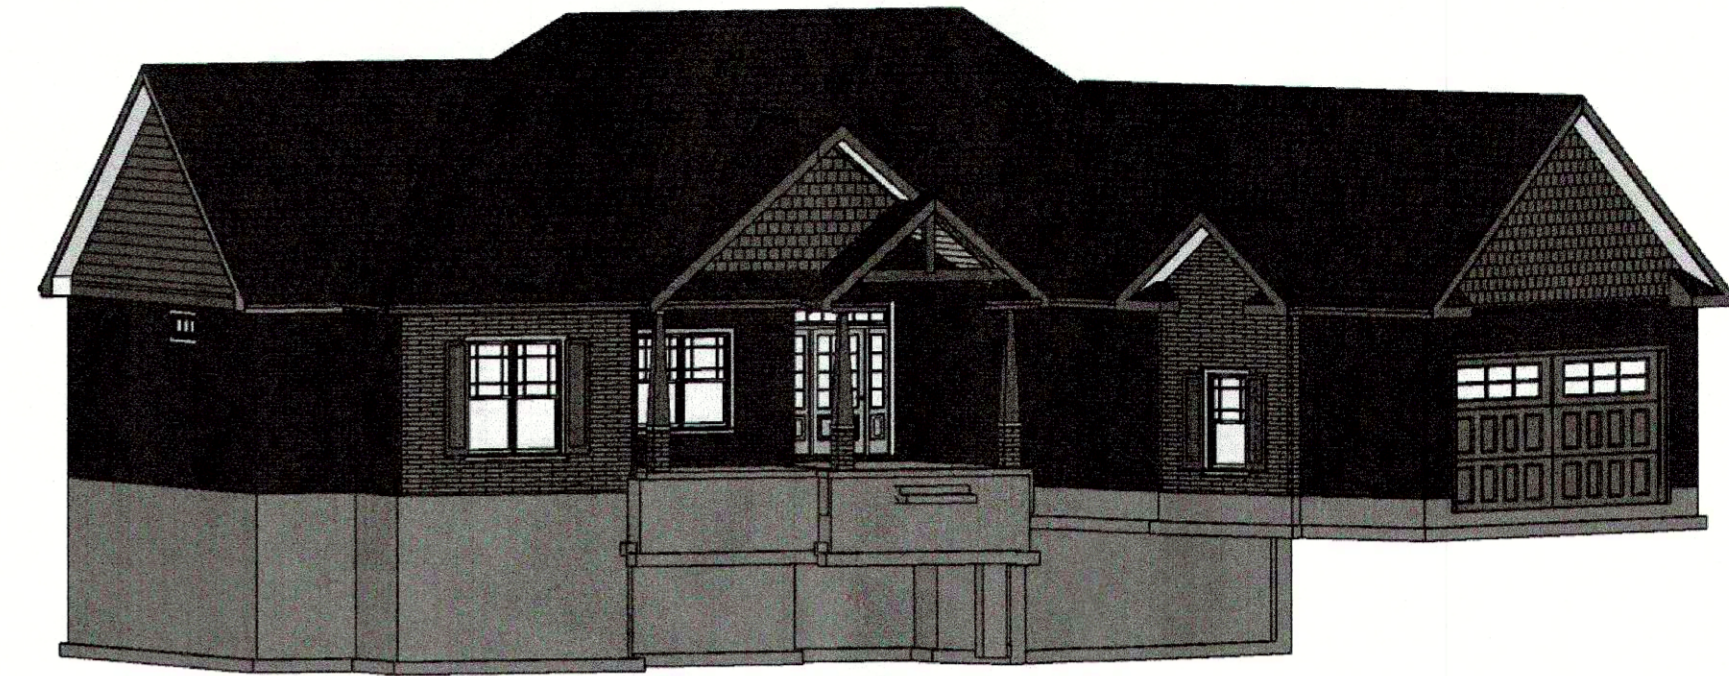

SHEET NUMBER

**A-7**  
Revision #

SCALE: SEE VIEW

DATE:  
**5/4/2018**

**SB HOME RENOVATIONS**  
5510-110 Fern Valley Rd.  
Louisville, KY 40228  
502.384.7585



**ERIC & REAGAN HARDIN**  
LOT 7, HI VIEW LANE  
LOUISVILLE, KY 40272

**Danzinger Designs**  
danzingerdesigns.com  
502.386.5364