

Kunau Residence

Dan Kunau
152 Coral Court
Louisville, KY 40206

PRINT DATE: MAY 16, 2018

PROJECT PHASE: SCHEMATIC DESIGN

rev.	date.	remark

CERTIFICATION

I HEREBY CERTIFY THAT THESE DRAWINGS AND SPECIFICATIONS WERE PREPARED UNDER MY SUPERVISION AND TO THE BEST OF MY KNOWLEDGE CONFORM TO THE CURRENTLY ADOPTED BUILDING CODES OF LOUISVILLE, KENTUCKY.


DATE

ELEVATIONS

A4.2

18.02

18 COA 1166

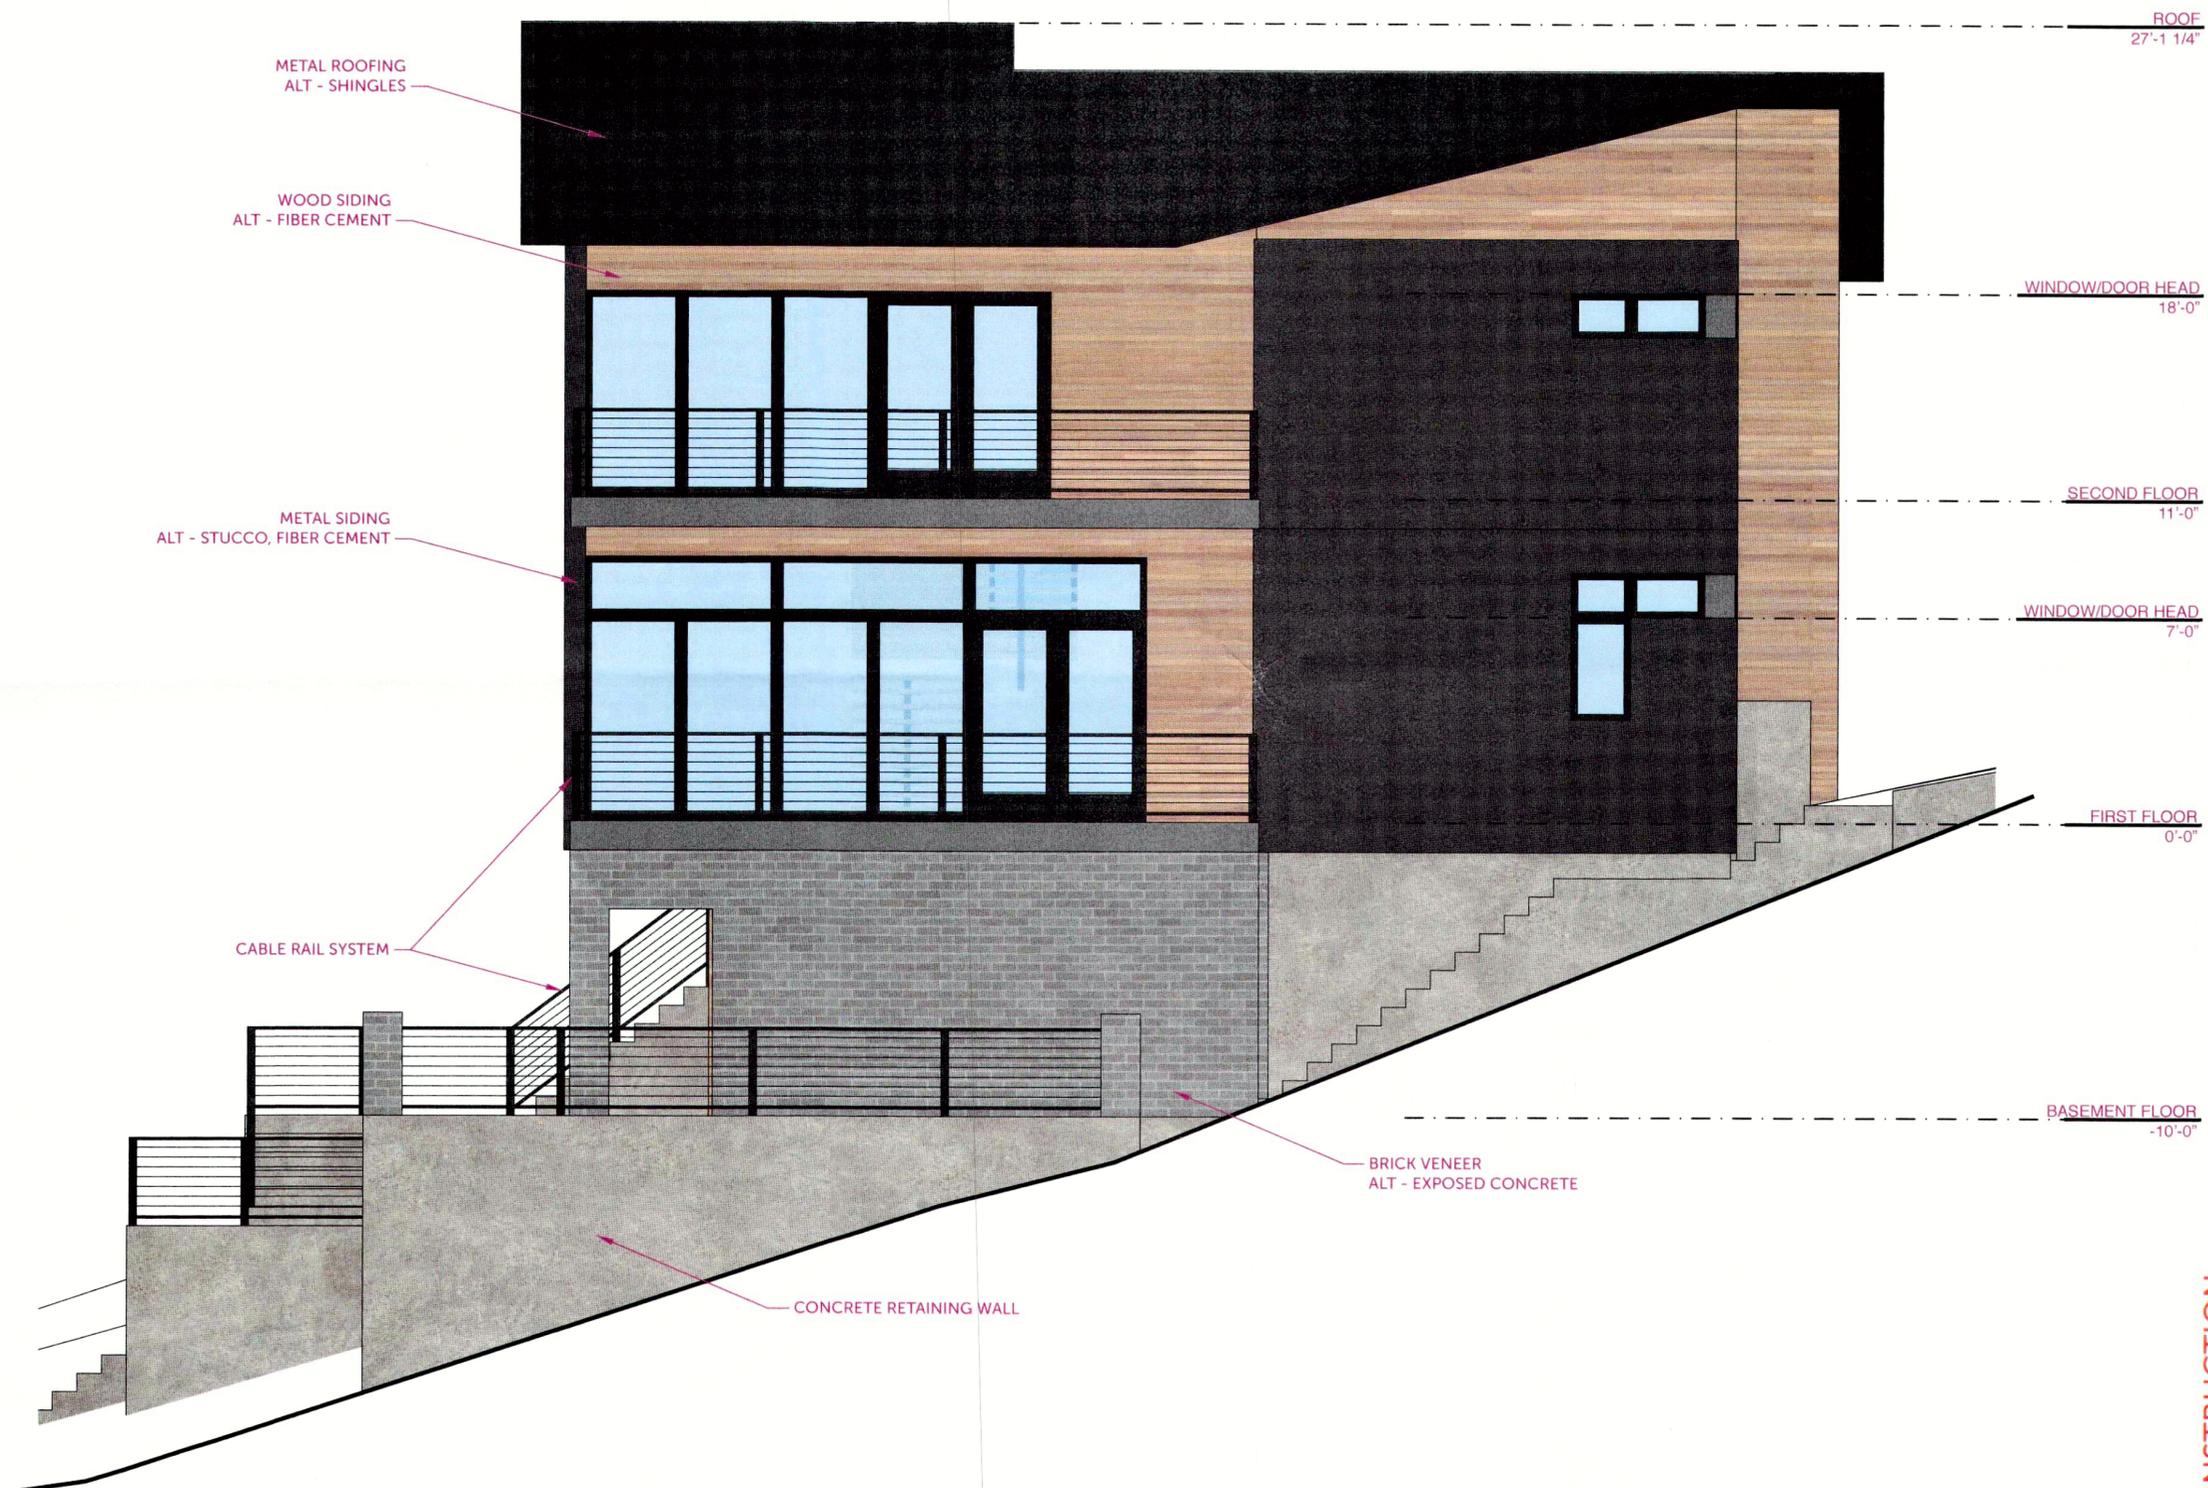

1 ELEVATION

SCALE :: 1/4" = 1'-0"

NOT FOR CONSTRUCTION