

RECEIVED

NOV 16 2017

PLANNING &  
DESIGN SERVICES




117225.00  
08.25.17




RECEIVED

NOV 16 2017

FLANNING &  
DESIGN SERVICES

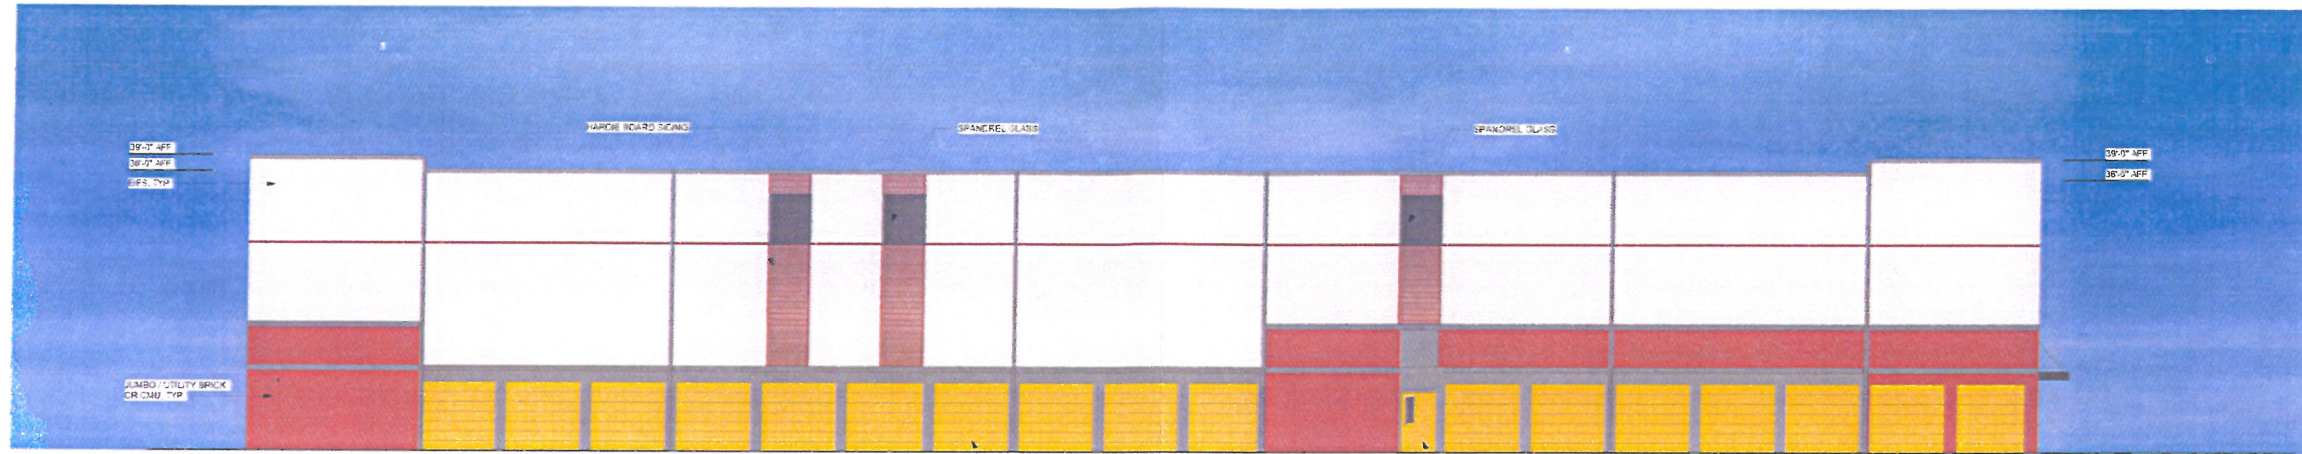

1 North Elevation  
1/8" = 1'-0"

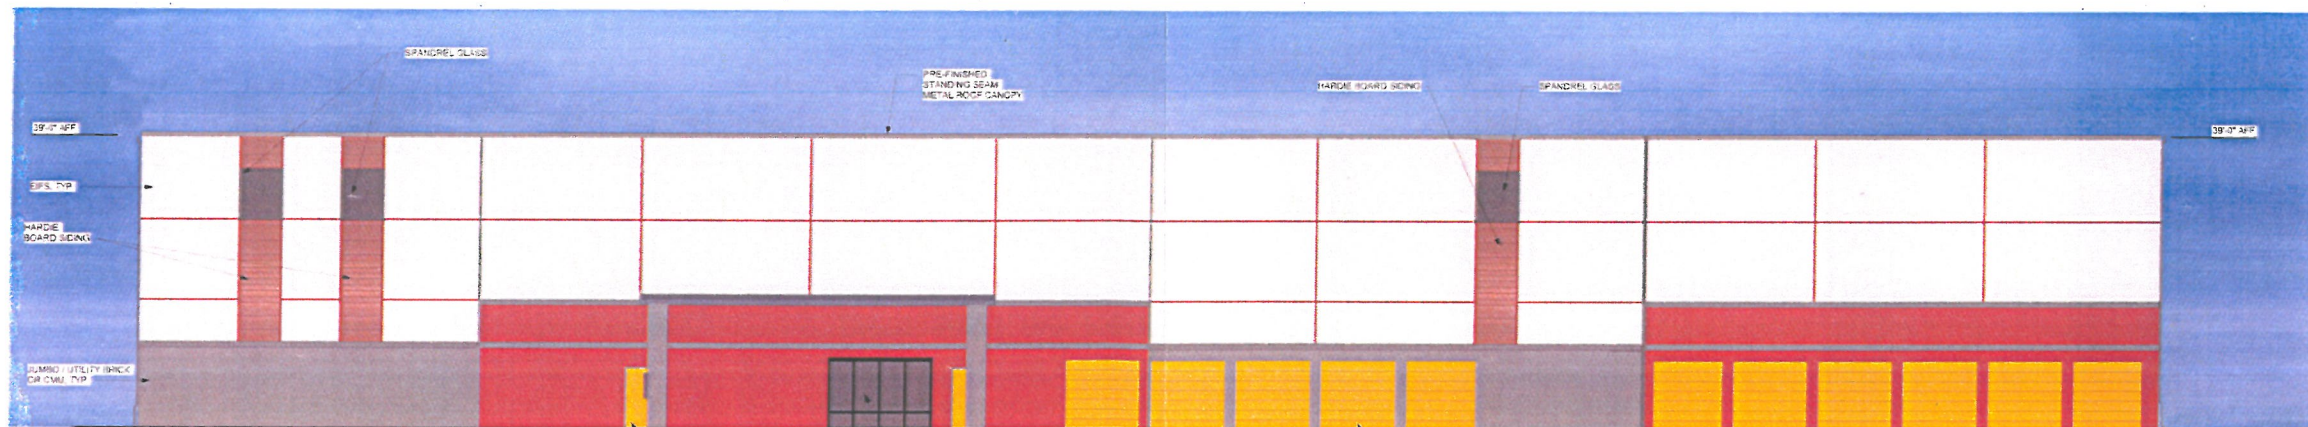

2 East Elevation  
1/8" = 1'-0"

117225.00  
08.30.17