

LOUISIVILLE, KY


THORNTONS[®]

4400

Graphic Presentation



NORTH ELEVATION

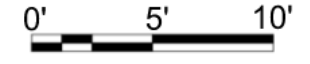





NICHIHA KURASTONE SERIES
 STYLE: STACKSTONE
 COLOR: DESERT
 E, KY
 SOUTH ELEVATION

REAR ELEVATION




SOUTH ELEVATION

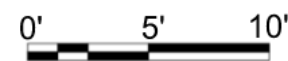

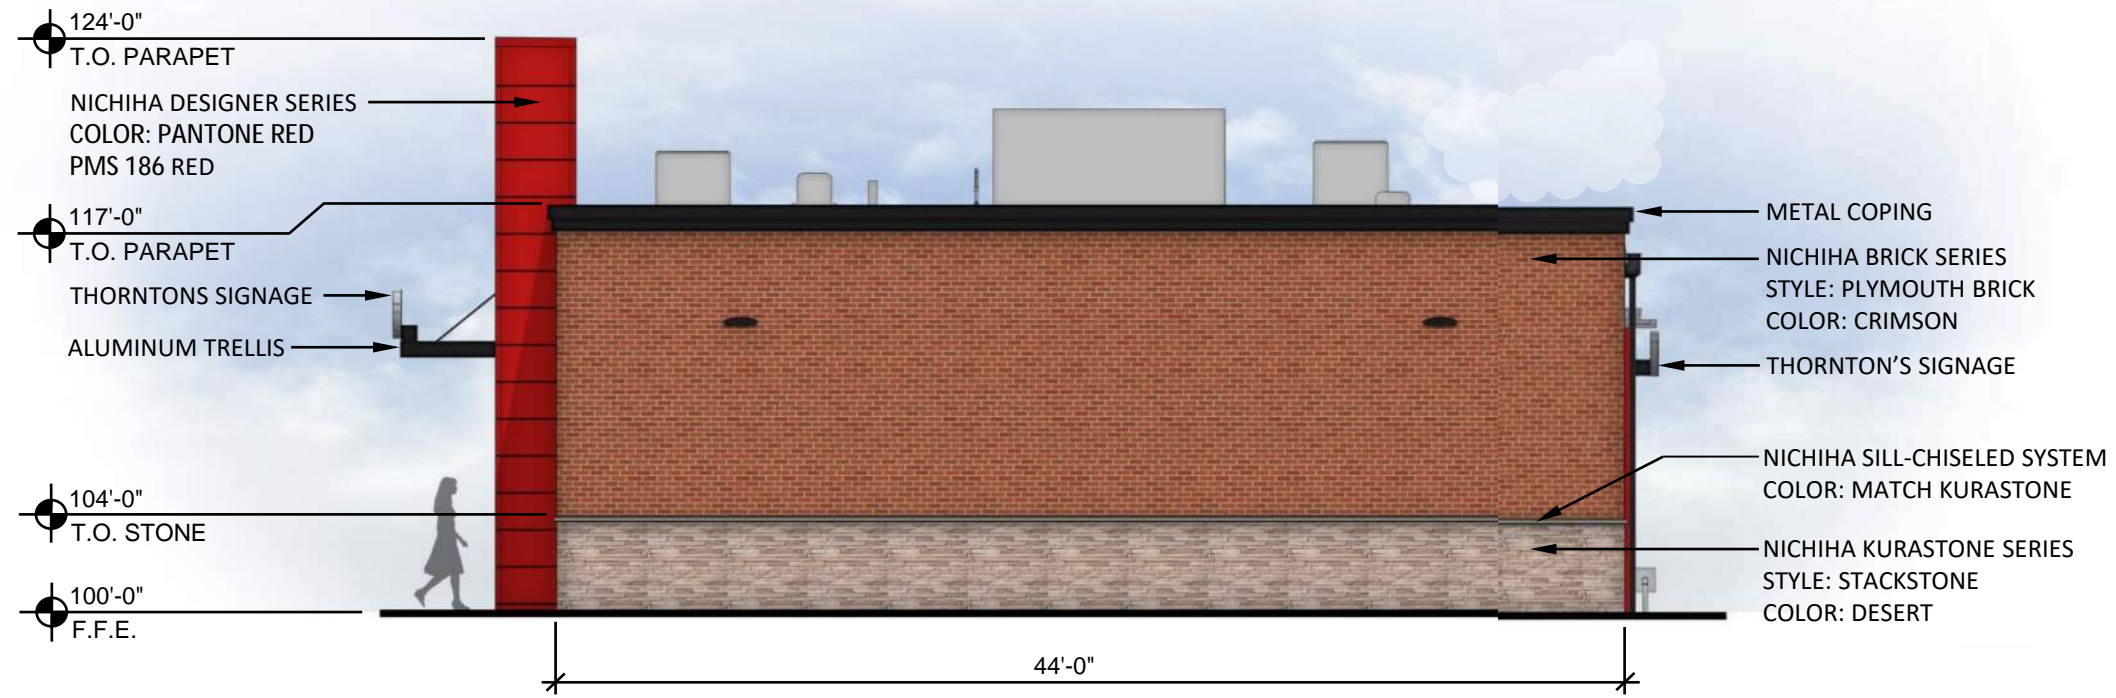



WEST ELEVATION

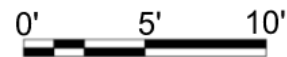




EAST ELEVATION

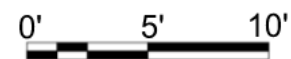

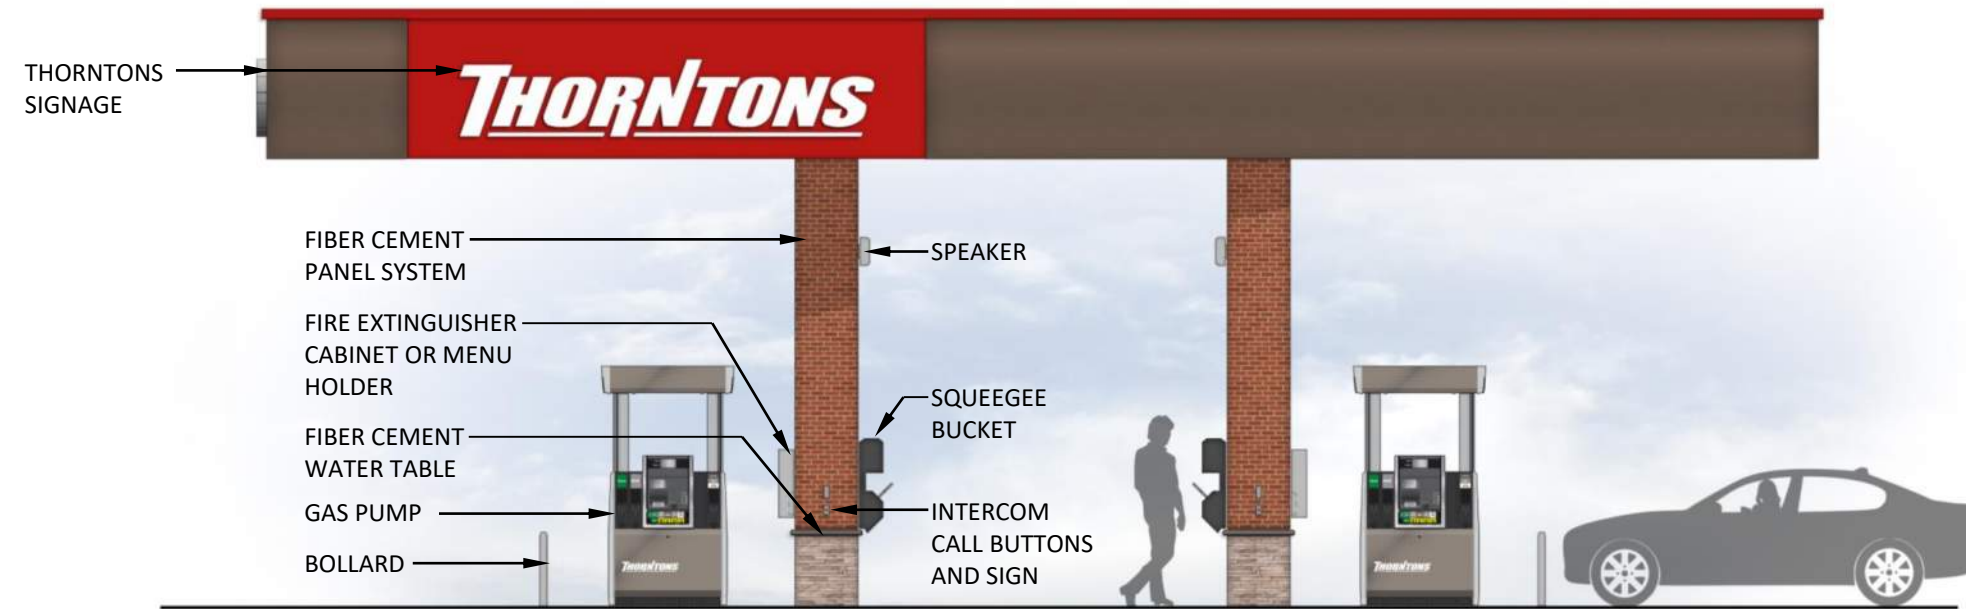

SIDE ELEVATION

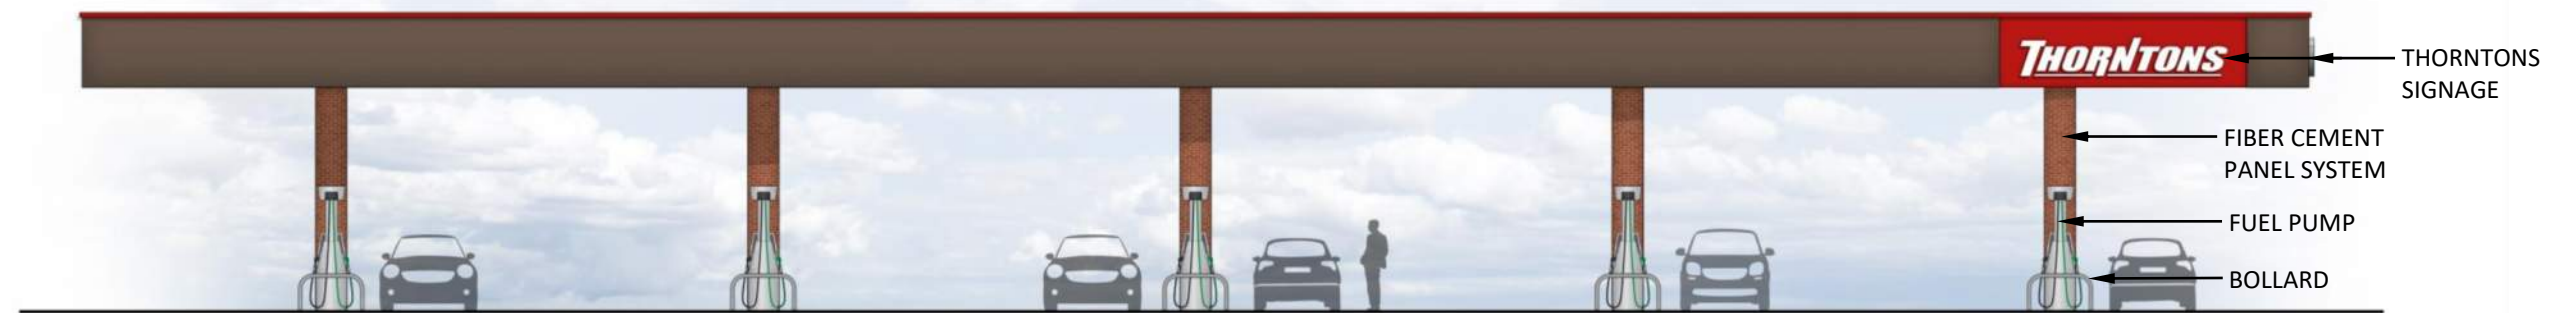

FRONT ELEVATION (Note: # of fueling spaces vary per location, refer to civil site plan)



SIDE ELEVATION




FRONT ELEVATION (Note: # of fueling spaces vary per location, refer to civil site plan)



- 4" PRECAST STONE CAP
- NICHIHA PLYMOUTH BRICK PANELS, COLOR: CRIMSON
- STONE WATERTABLE
- WASTE GATE BY BASTEEL, COLOR: PATRICIAN BRONZE
- NICHIHA STACKSTONE PANELS, COLOR: DESERT


FRONT ELEVATION

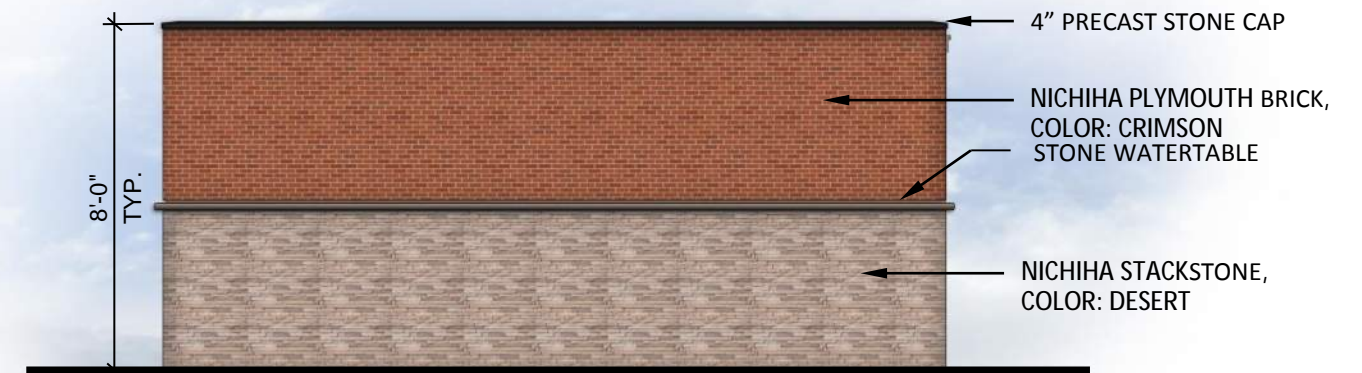

8'-0"
TYP.

- 4" PRECAST STONE CAP
- NICHIHA PLYMOUTH BRICK, COLOR: CRIMSON
- STONE WATERTABLE
- NICHIHA STACKSTONE, COLOR: DESERT

SIDE ELEVATION

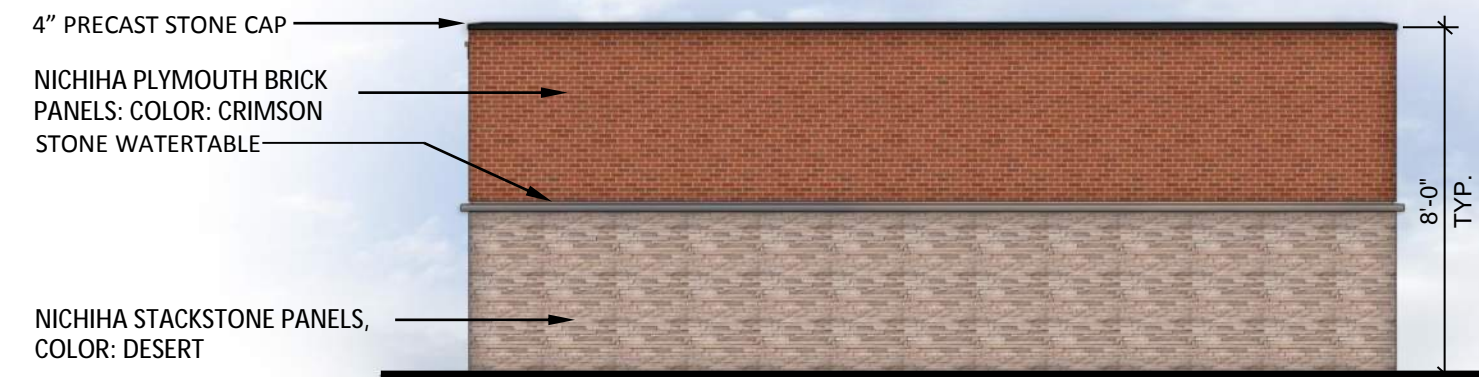

- 4" PRECAST STONE CAP
- NICHIHA PLYMOUTH BRICK PANELS, COLOR: CRIMSON
- STONE WATERTABLE
- NICHIHA STACKSTONE PANELS, COLOR: DESERT

8'-0"
TYP.

REAR ELEVATION



- 4" PRECAST STONE CAP
- NICHIHA PLYMOUTH BRICK, COLOR: CRIMSON
- STONE WATERTABLE
- WASTE GATE BY BASTEEL, COLOR: PATRICIAN BRONZE
- NICHIHA STACKSTONE, COLOR: DESERT

SIDE ELEVATION