

NEW BUILDING FACADE;
FIBER CEMENT SIDING.
WIDTH AND INSTALL
DIRECTION FOR
REFERENCE ONLY.

DASHED LINE
INDICATES AVAILABLE
AREA FOR EXTERIOR
APPLIED SIGN GRAPHIC


NEW GLASS
STOREFRONT
SYSTEM.
SAFETY GLAZING AS
REQUIRED.

RECEIVED

MAR 28 2019

PLANNING &
DESIGN SERVICES

19CA1088

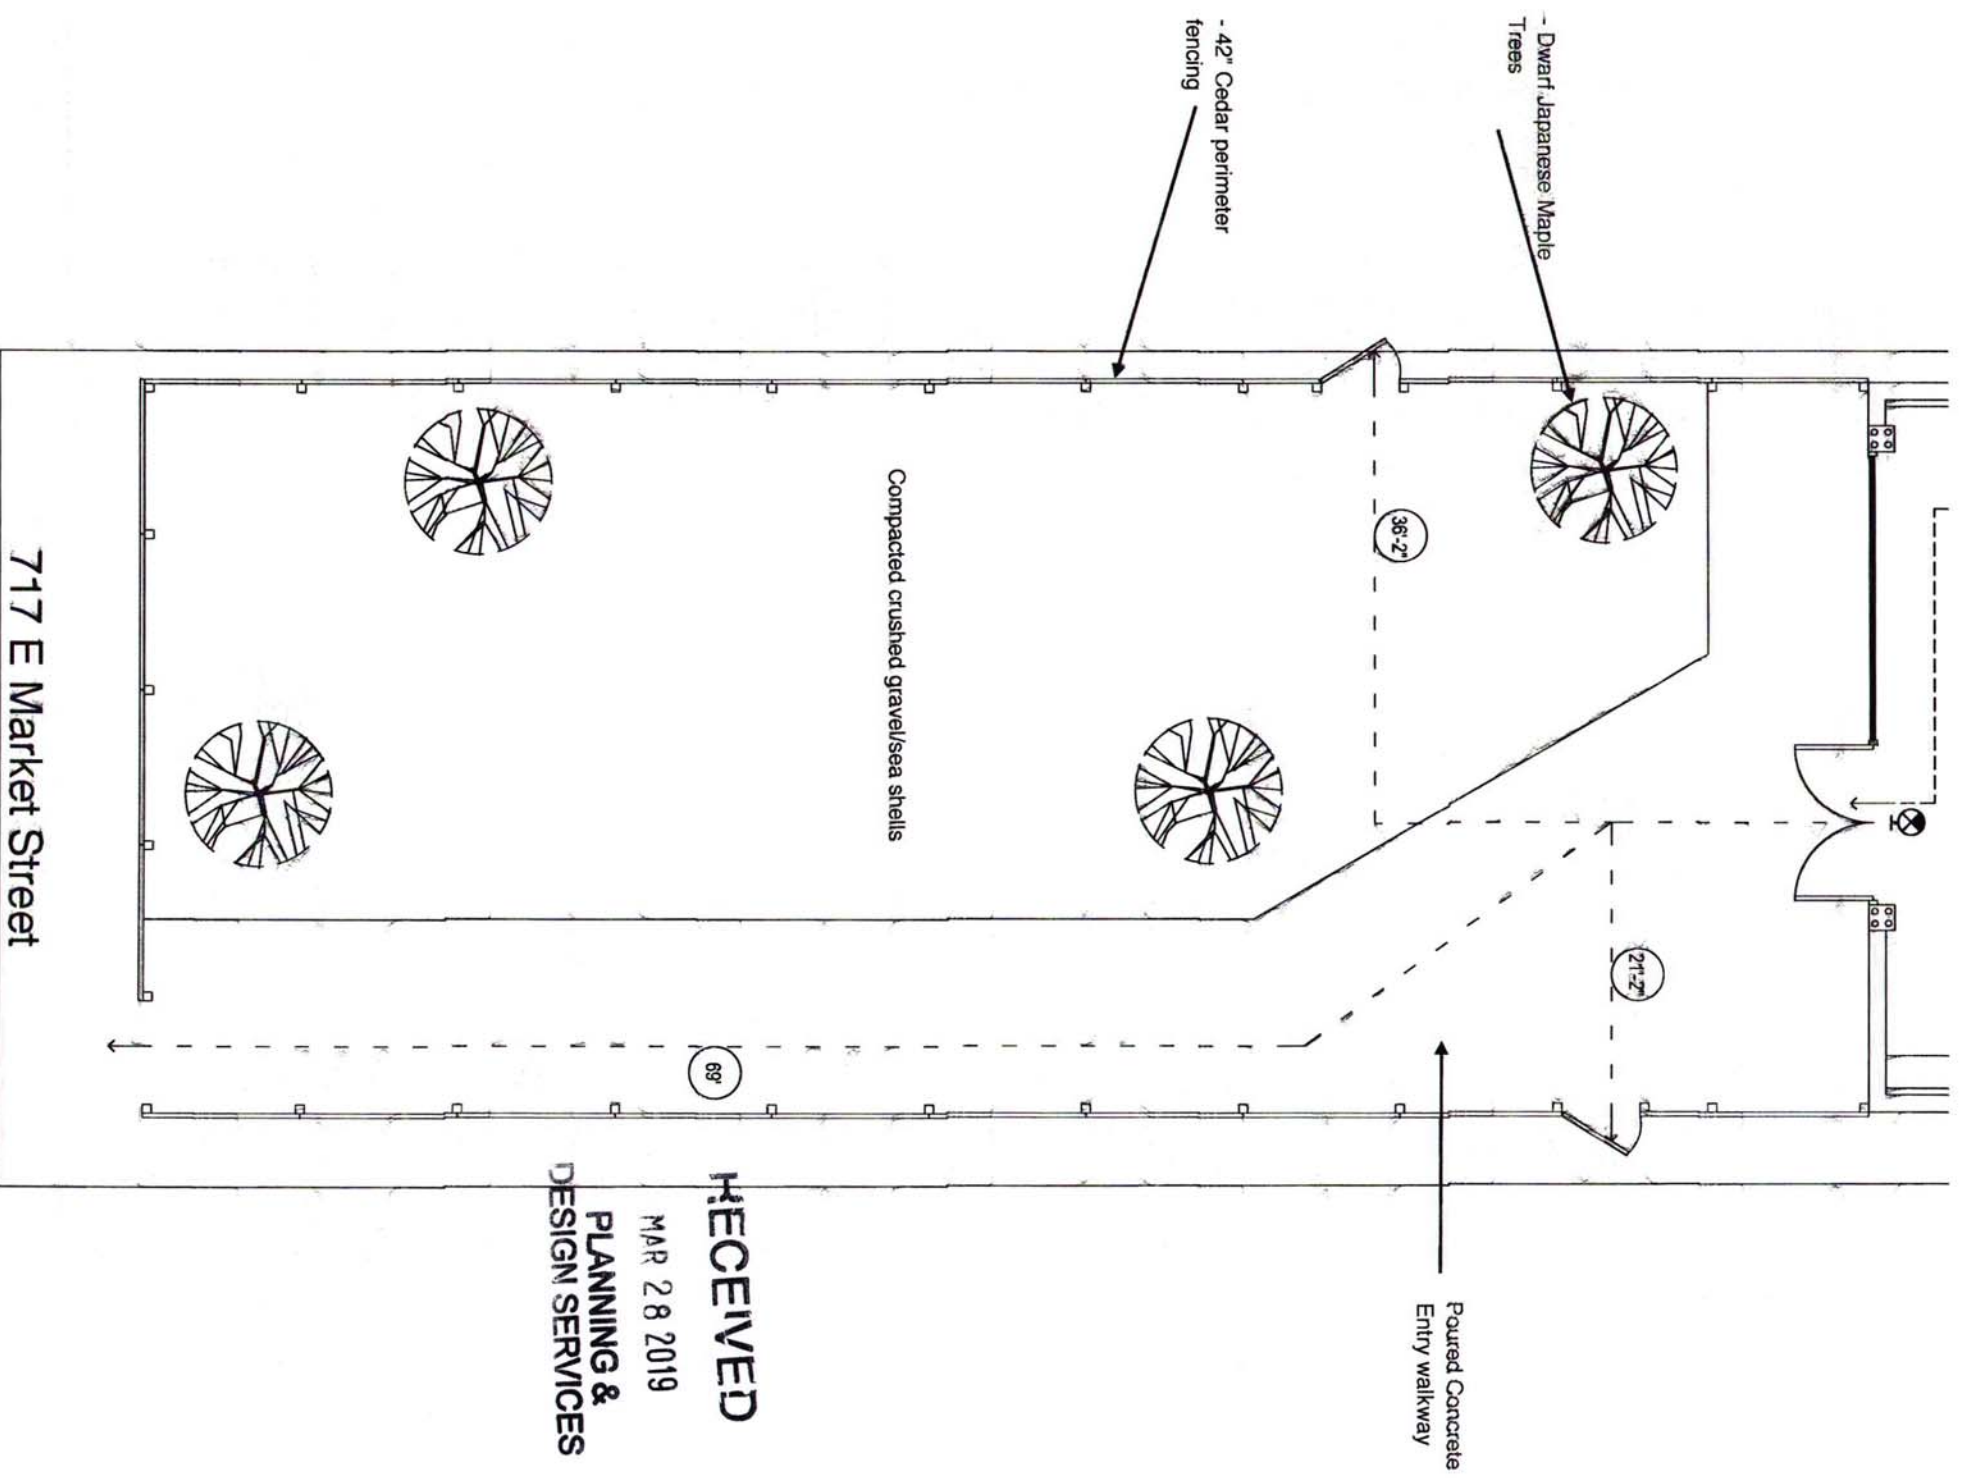

RECEIVED
 MAR 28 2019
 PLANNING &
 DESIGN SERVICES

717 E Market Street

19CA1088