




WEST ELEVATION

RECEIVED

JAN 09 2019  
PLANNING &  
DESIGN SERVICES

18 DEVPLAN 1172

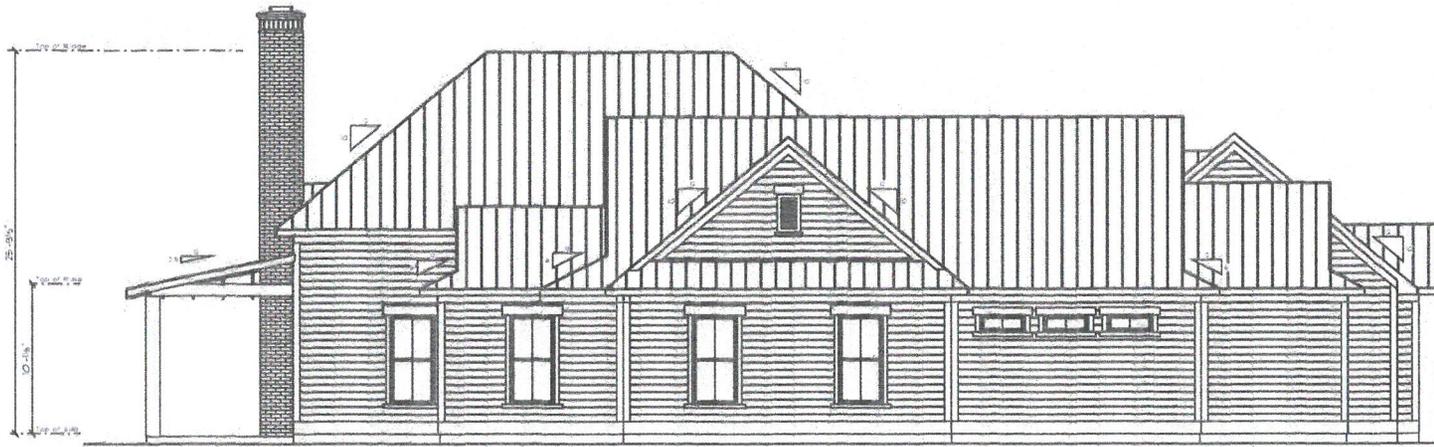

EAST ELEVATION

RECEIVED

JAN 09 2019

PLANNING &  
DESIGN SERVICES



SOUTH ELEVATION


RECEIVED

JAN 09 2018

PLANNING &  
DESIGN SERVICES  
18 DECEMBER 11 7 2

RECEIVED  
JAN 09 2019  
PLANNING &  
DESIGN SERVICES

18 DEPLAN 172

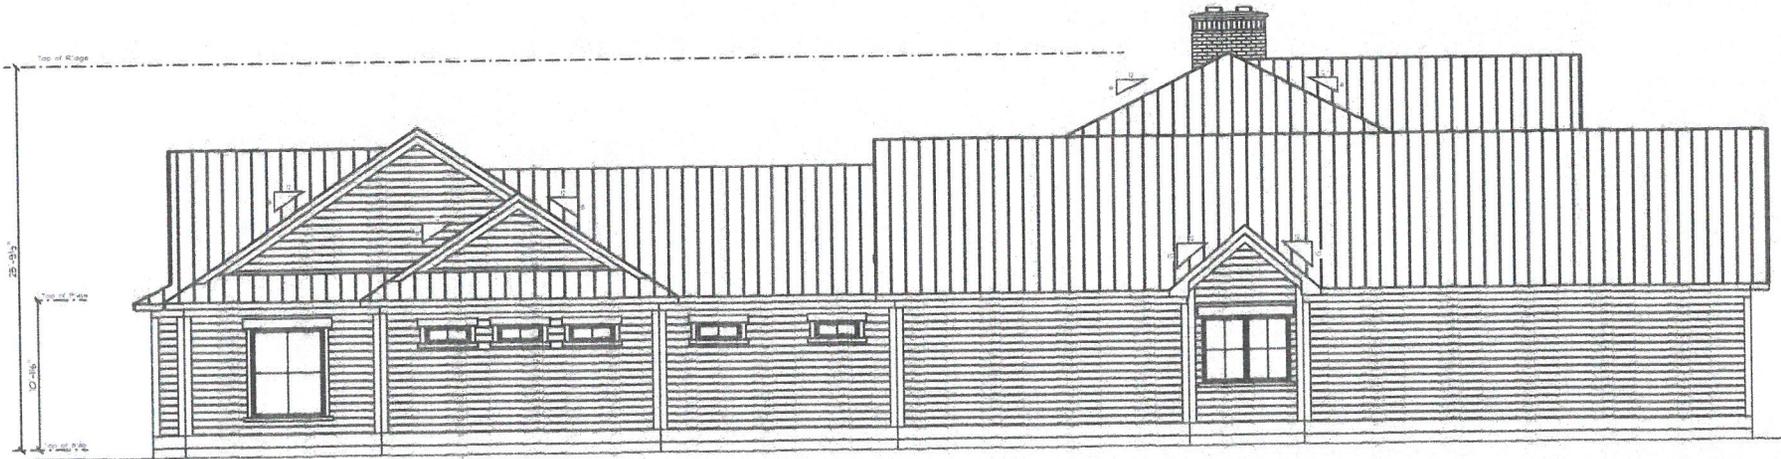

NORTH ELEVATION