
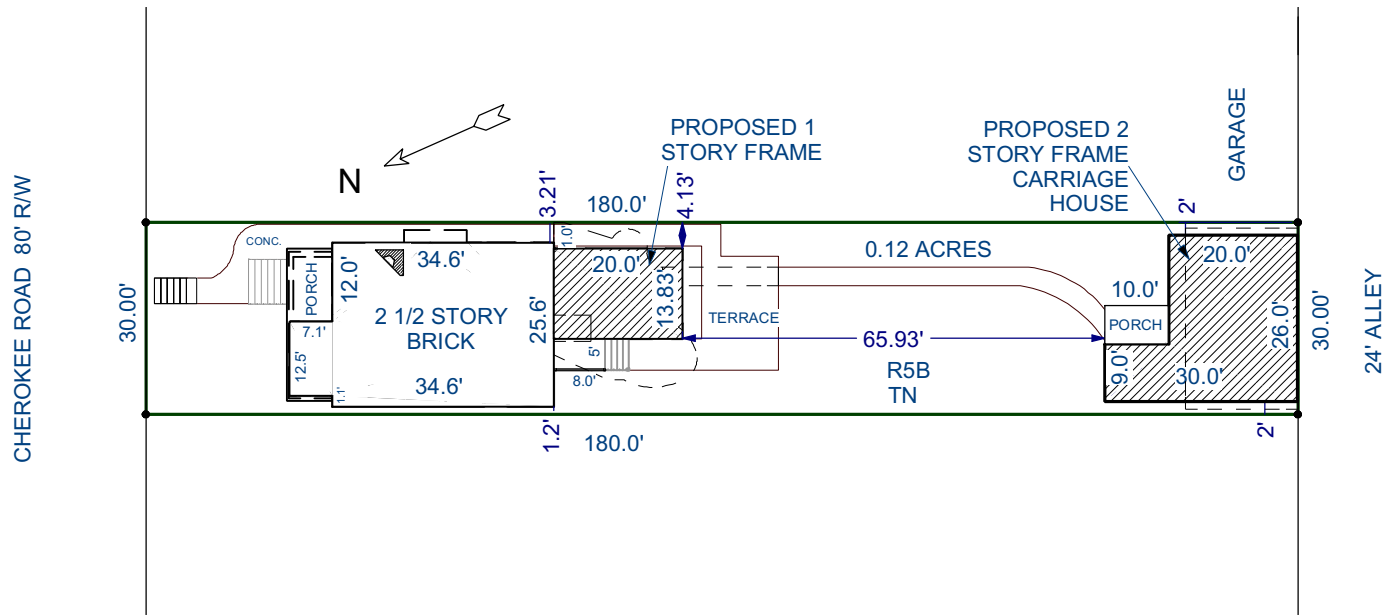


1206 CHEROKEE ROAD
LOUISVILLE, KY 40204

7-28-26

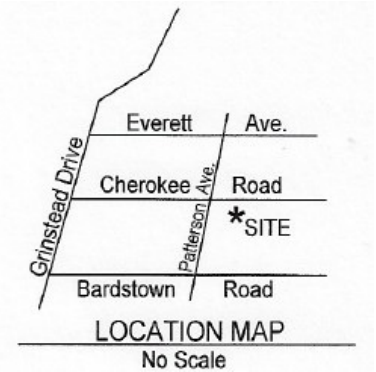


PROPOSED SITE PLAN

SCALE 1"=30'



CHARLIE WILLIAMS DESIGN, INC.
1626 WINDSOR PLACE
LOUISVILLE, KY 40204
502-459-1810

E1
4

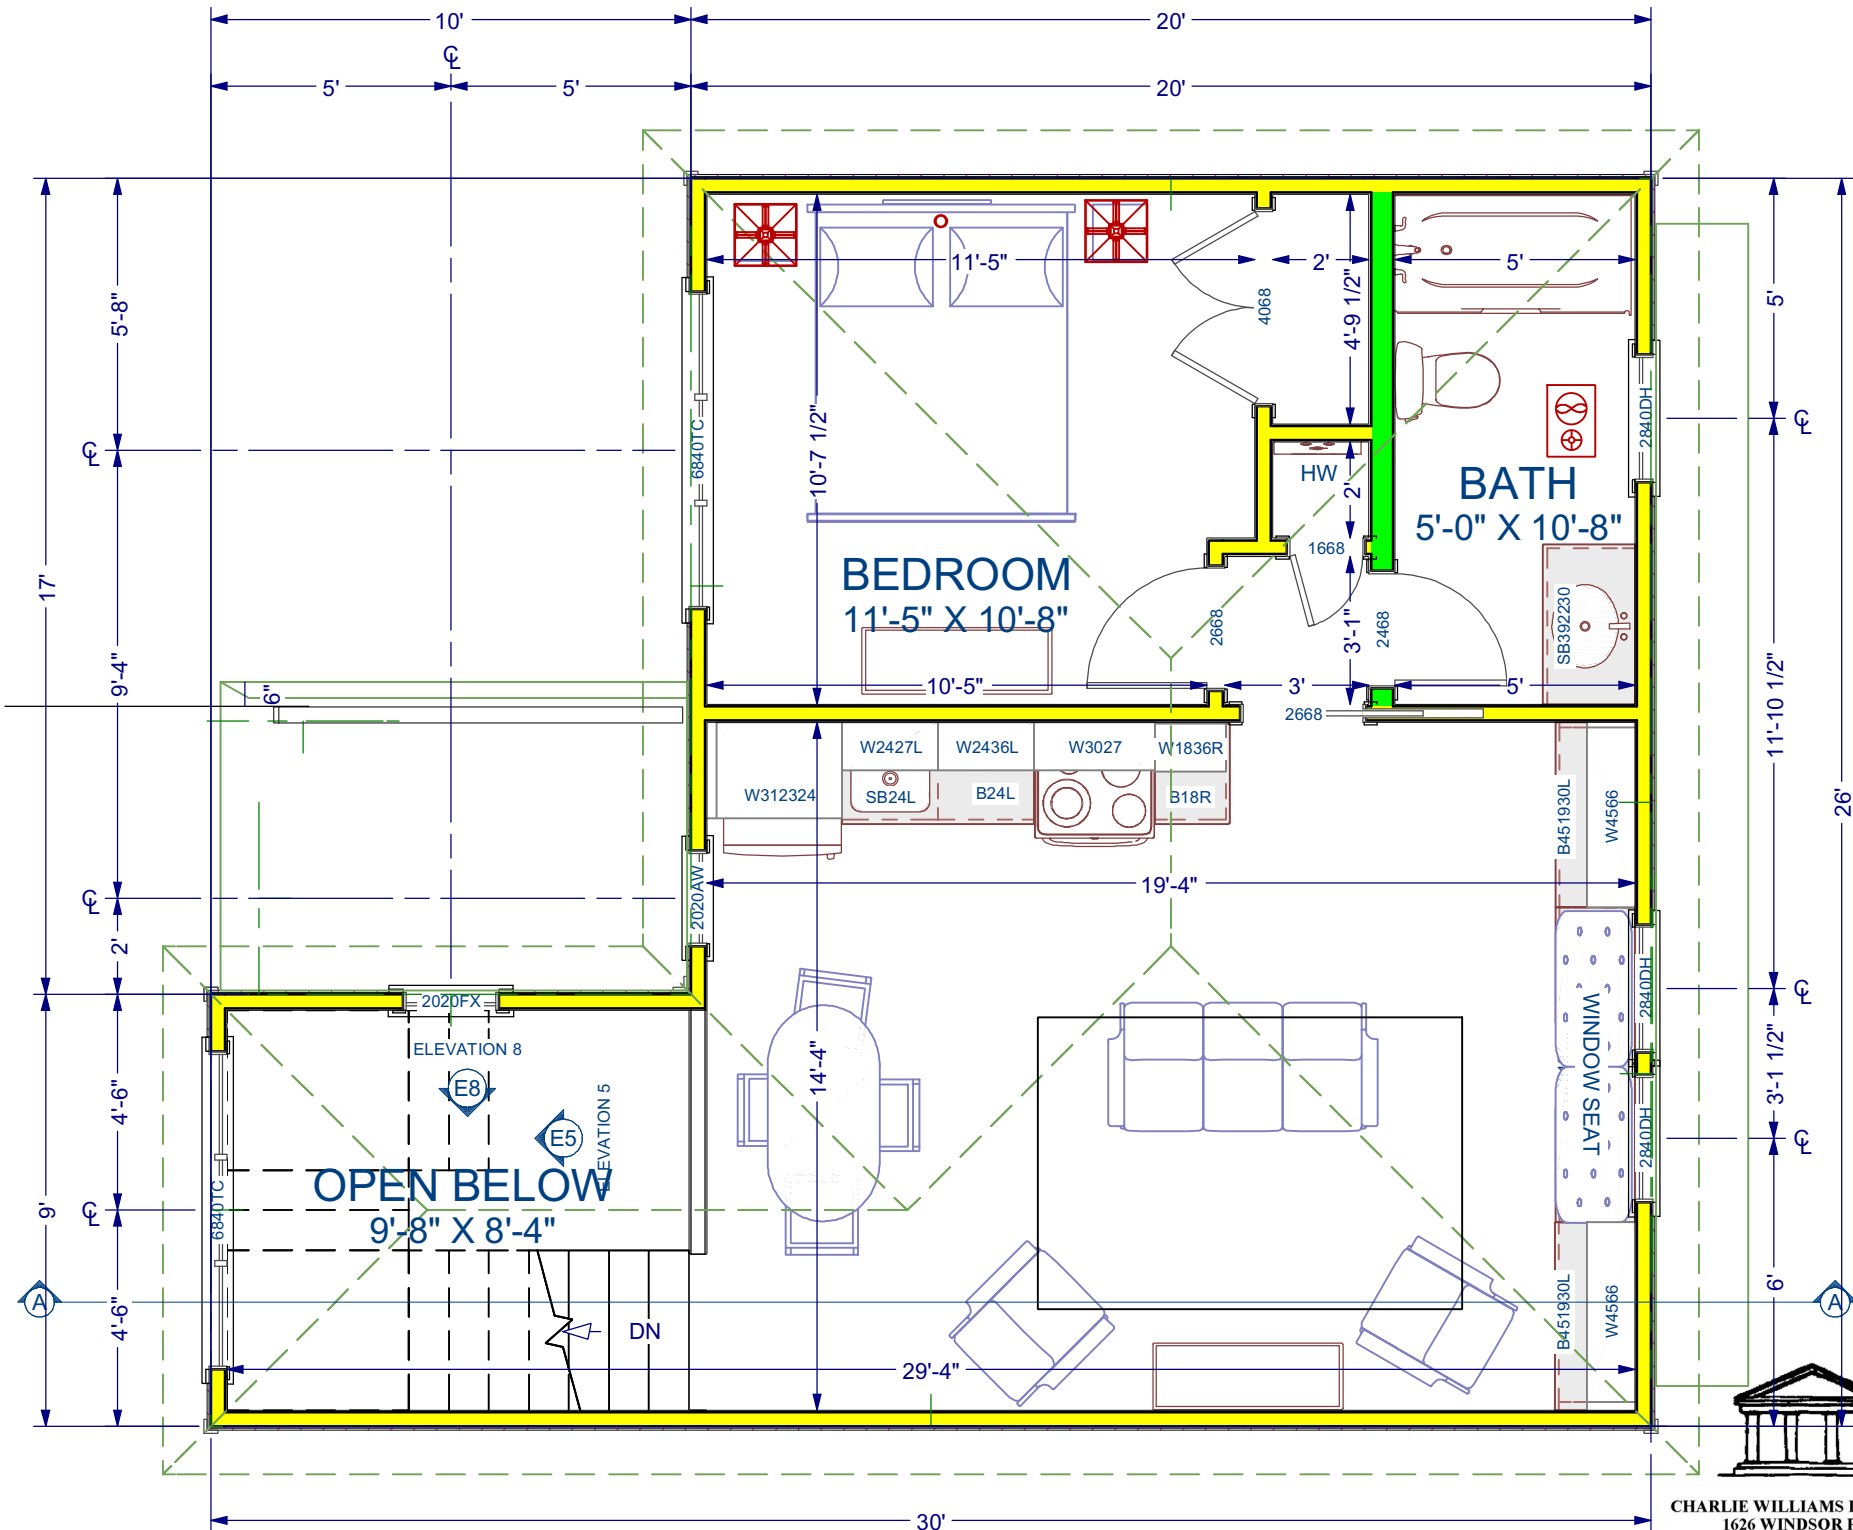

CHARLIE WILLIAMS DESIGN, INC.
1626 WINDSOR PLACE
LOUISVILLE, KY 40204
502-459-1810

Received August 3, 2026

SECOND FLOOR PLAN
Planning & Design

SCALE 1/4"=1'-0"

26-COA-0163




CHARLIE WILLIAMS DESIGN, INC.
1626 WINDSOR PLACE
LOUISVILLE, KY 40204
502-459-1810

Received August 3, 2026

Planning & Design

SCALE 1/4"=1'-0"

26-COA-0163

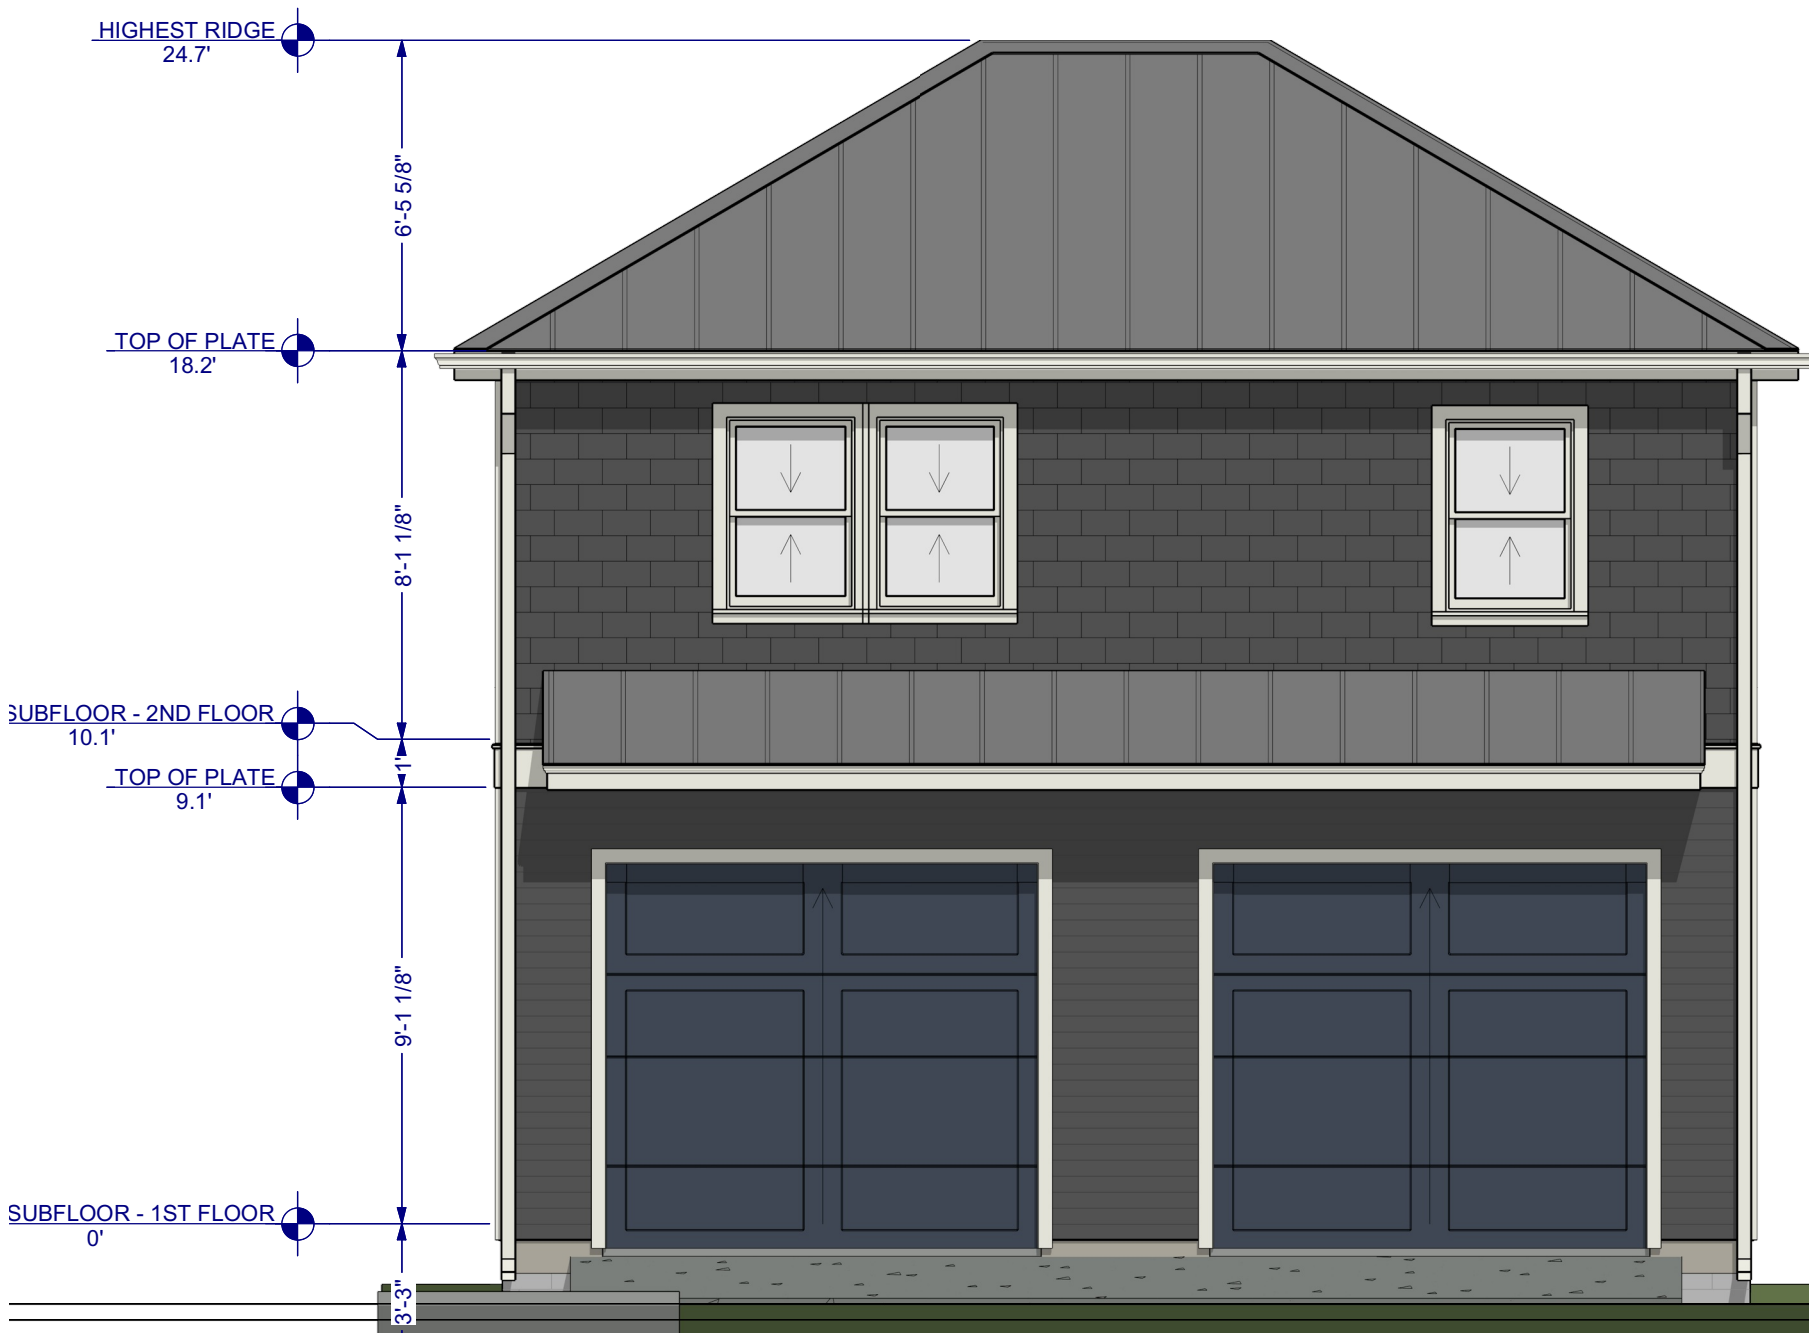


CHARLIE WILLIAMS DESIGN, INC.
1626 WINDSOR PLACE
LOUISVILLE, KY 40204
502-459-1810

Received August 3, 2026

Planning & Design

SCALE 1/4"=1'-0"

26-COA-0163

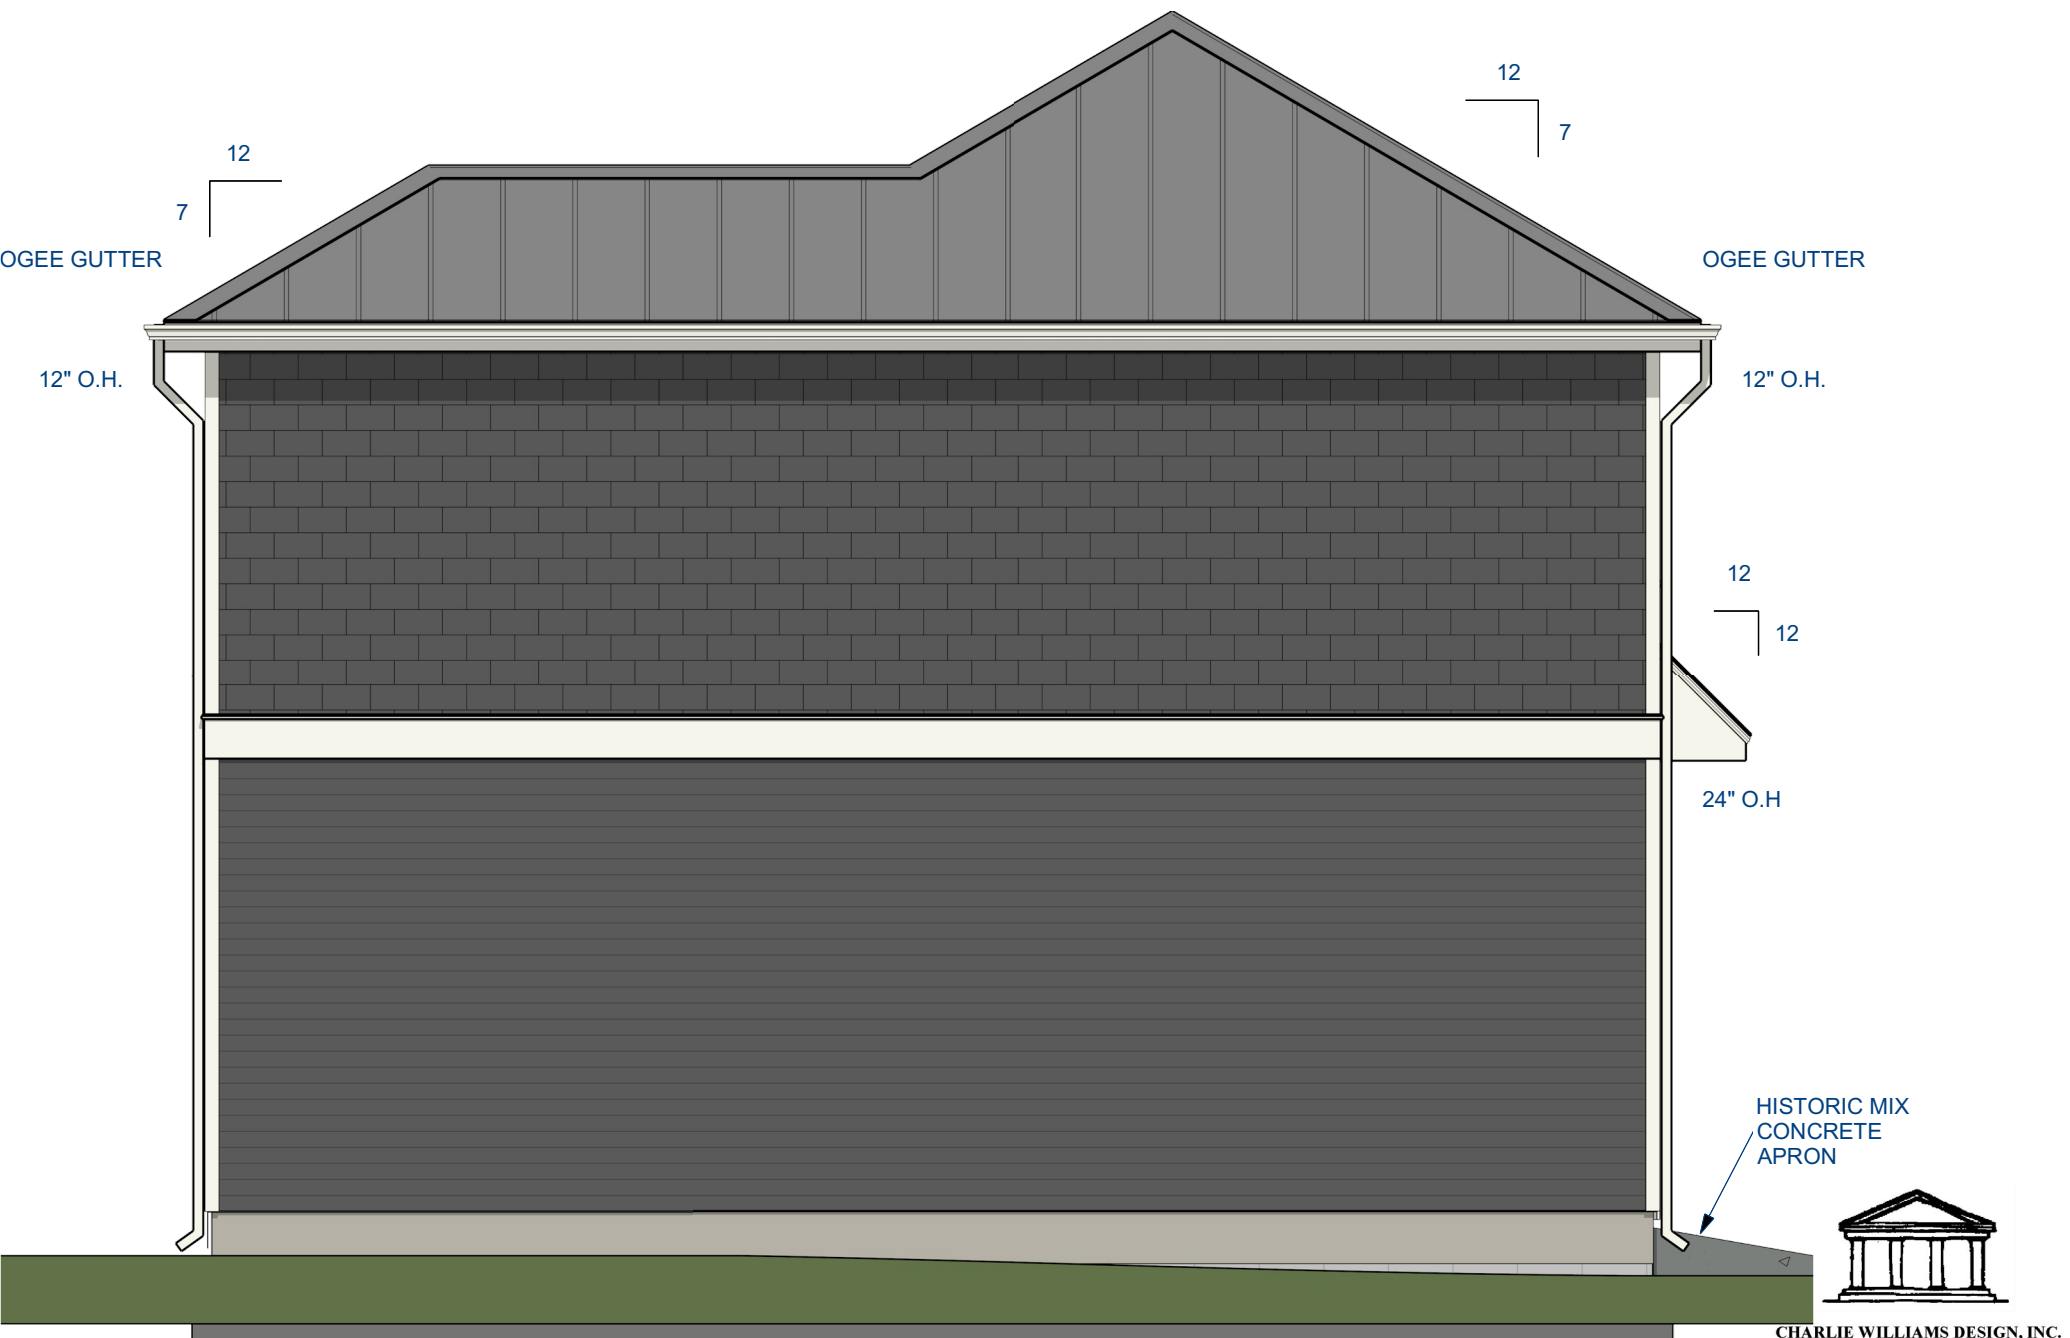




CHARLIE WILLIAMS DESIGN, INC.
1626 WINDSOR PLACE
LOUISVILLE, KY 40204
502-459-1810

26-COA-0163

Received August 3, 2026

Planning & Design

SCALE 1/4"=1'-0"

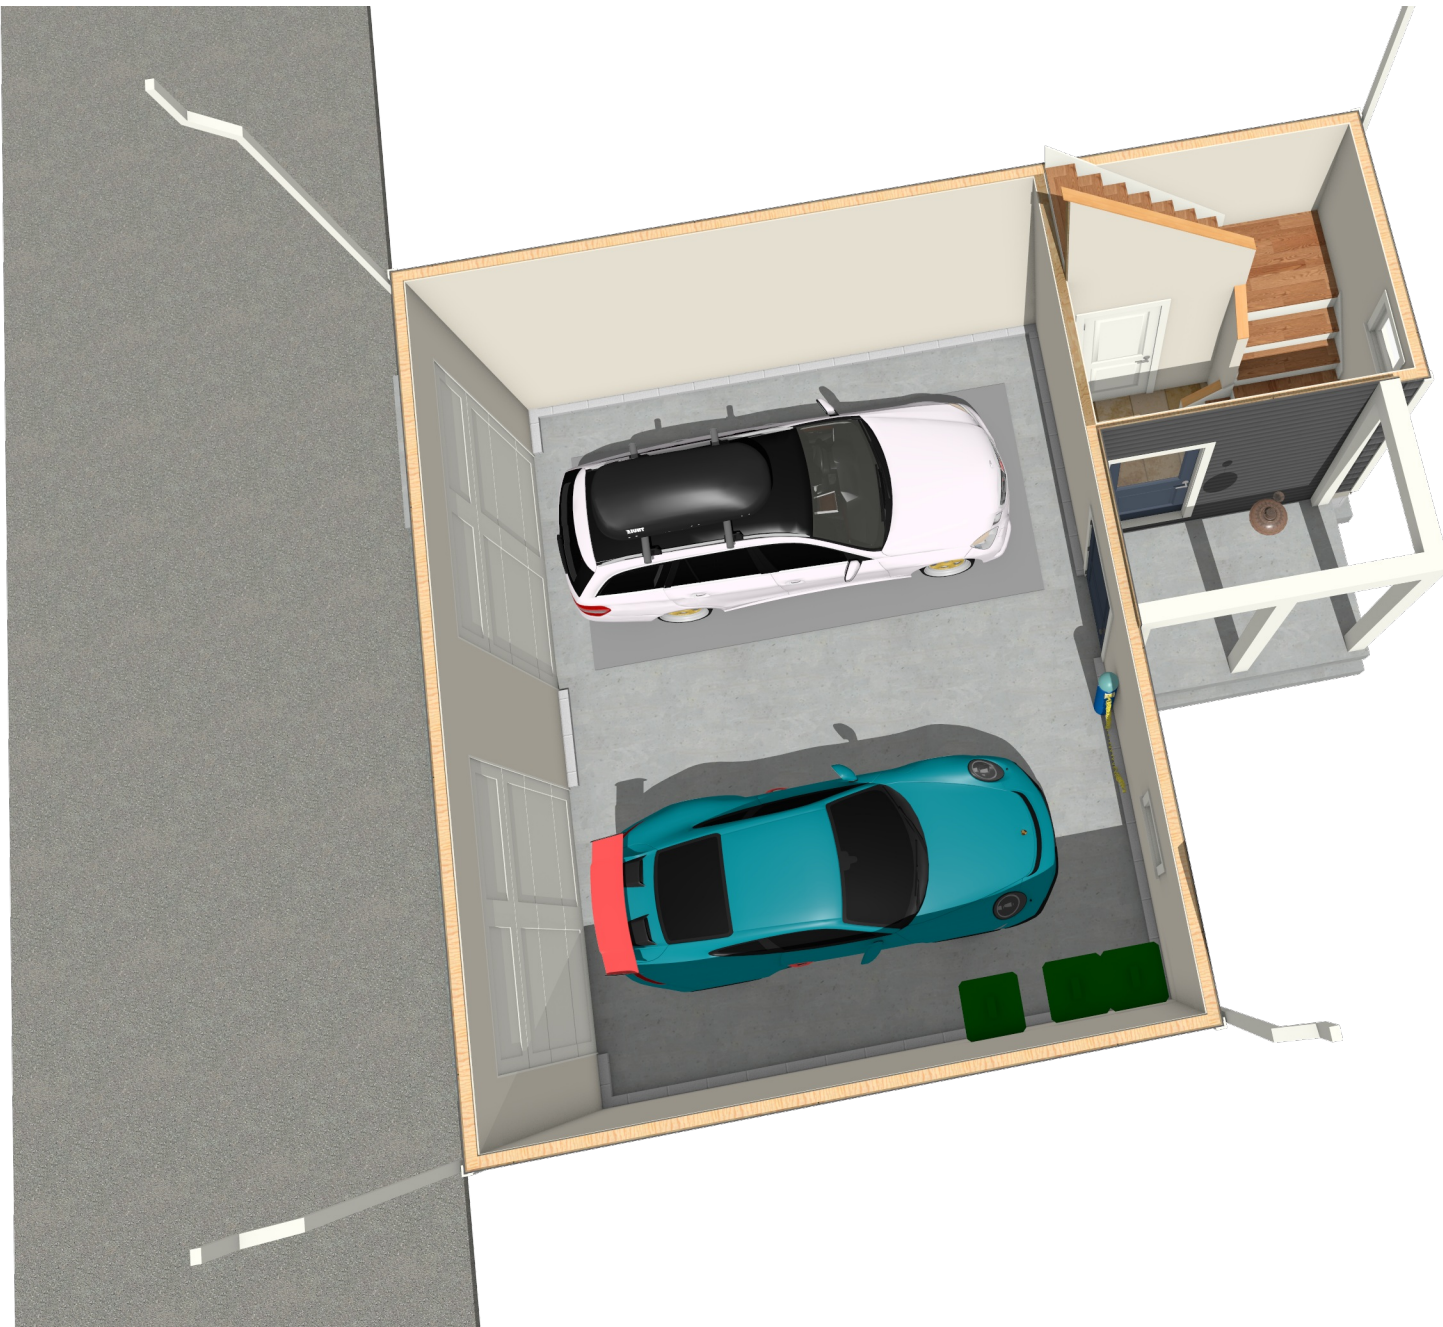



Received August 3, 2026

Planning & Design



CHARLIE WILLIAMS DESIGN, INC.
1626 WINDSOR PLACE
LOUISVILLE, KY 40204
502-459-1810

26-COA-0163




CHARLIE WILLIAMS DESIGN, INC.
1626 WINDSOR PLACE
LOUISVILLE, KY 40204
502-459-1810

26-COA-0163

Received August 3, 2026

Planning & Design

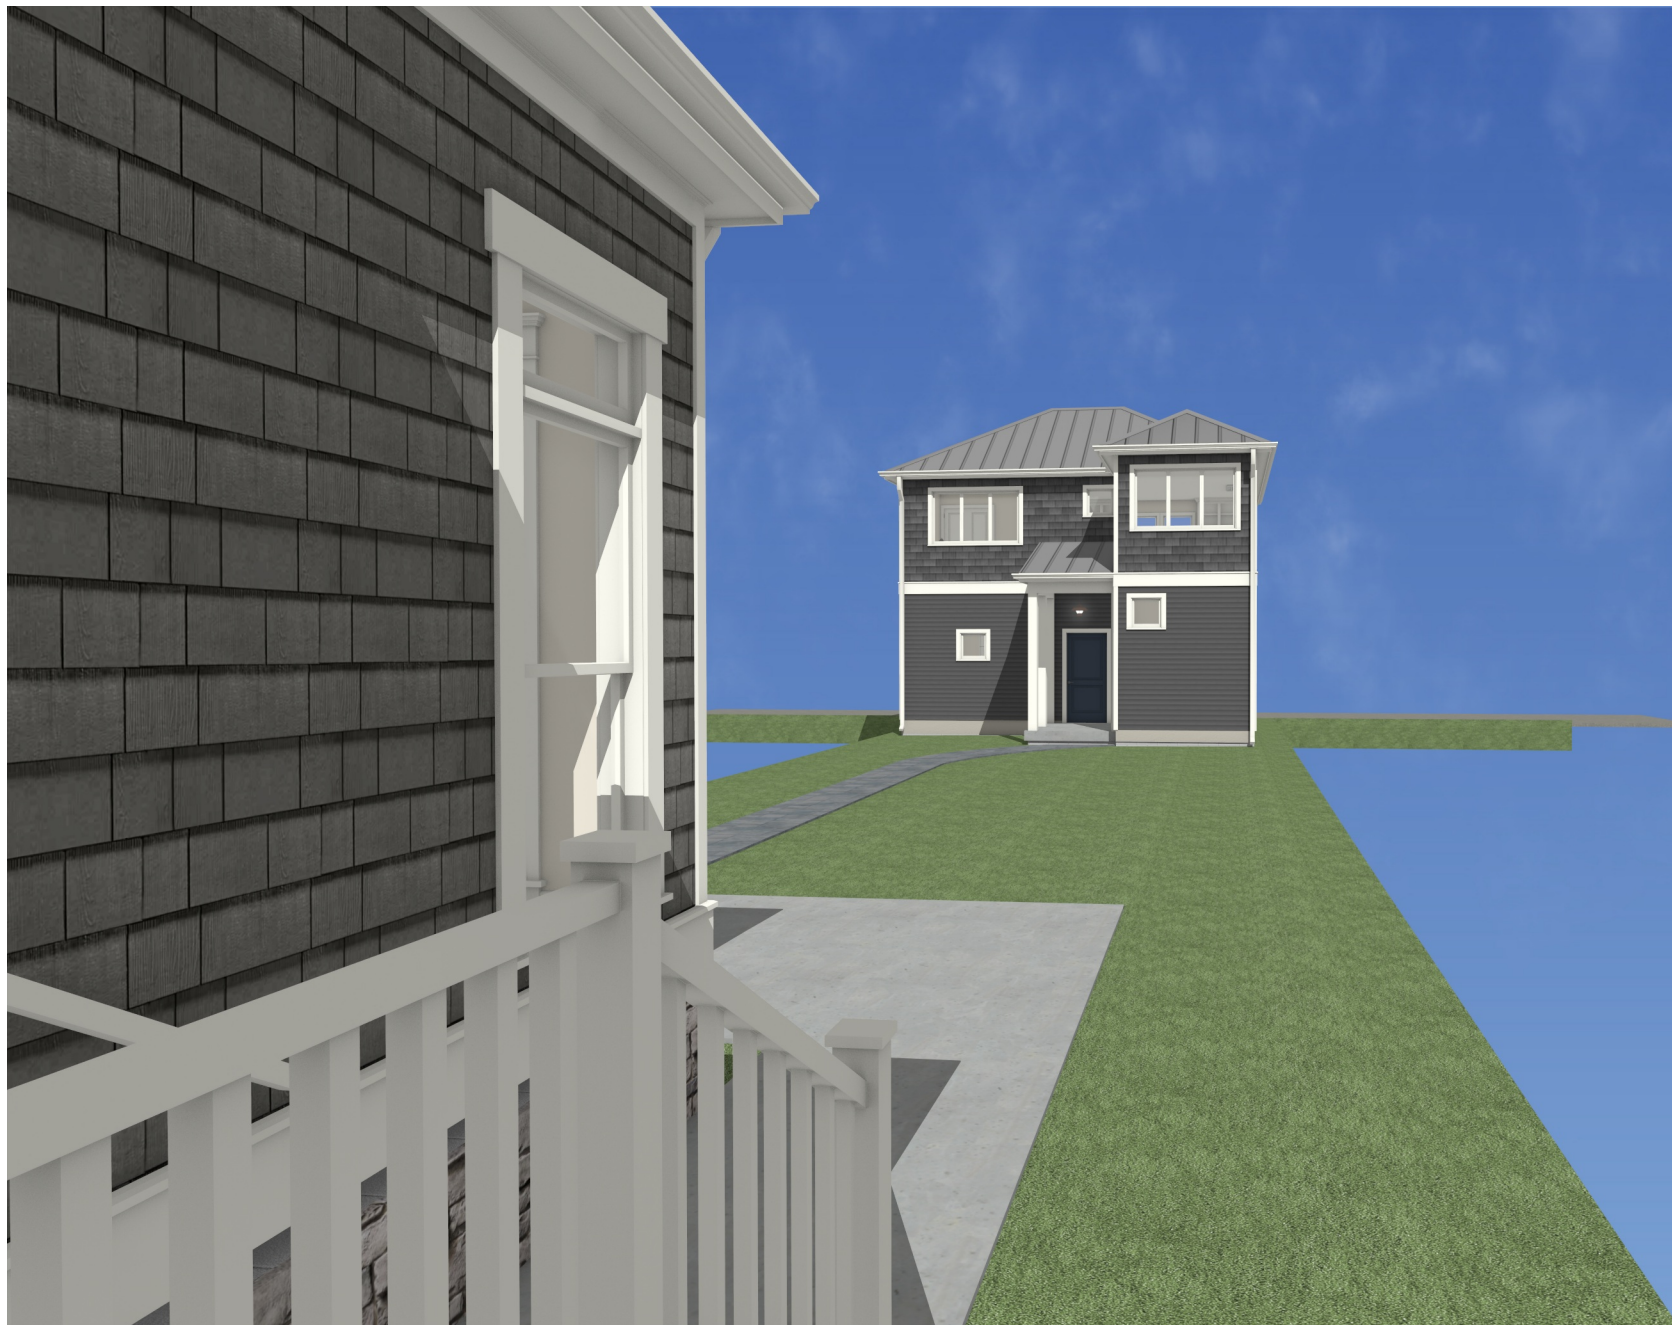

CHARLIE WILLIAMS DESIGN, INC.
1626 WINDSOR PLACE
LOUISVILLE, KY 40204
502-459-1810

Received August 3, 2026

Planning & Design

26-COA-0163