


RECEIVED
 JAN 19 2018
 LINDSEY &
 DESIGN SERVICES

2339

QUINN DR

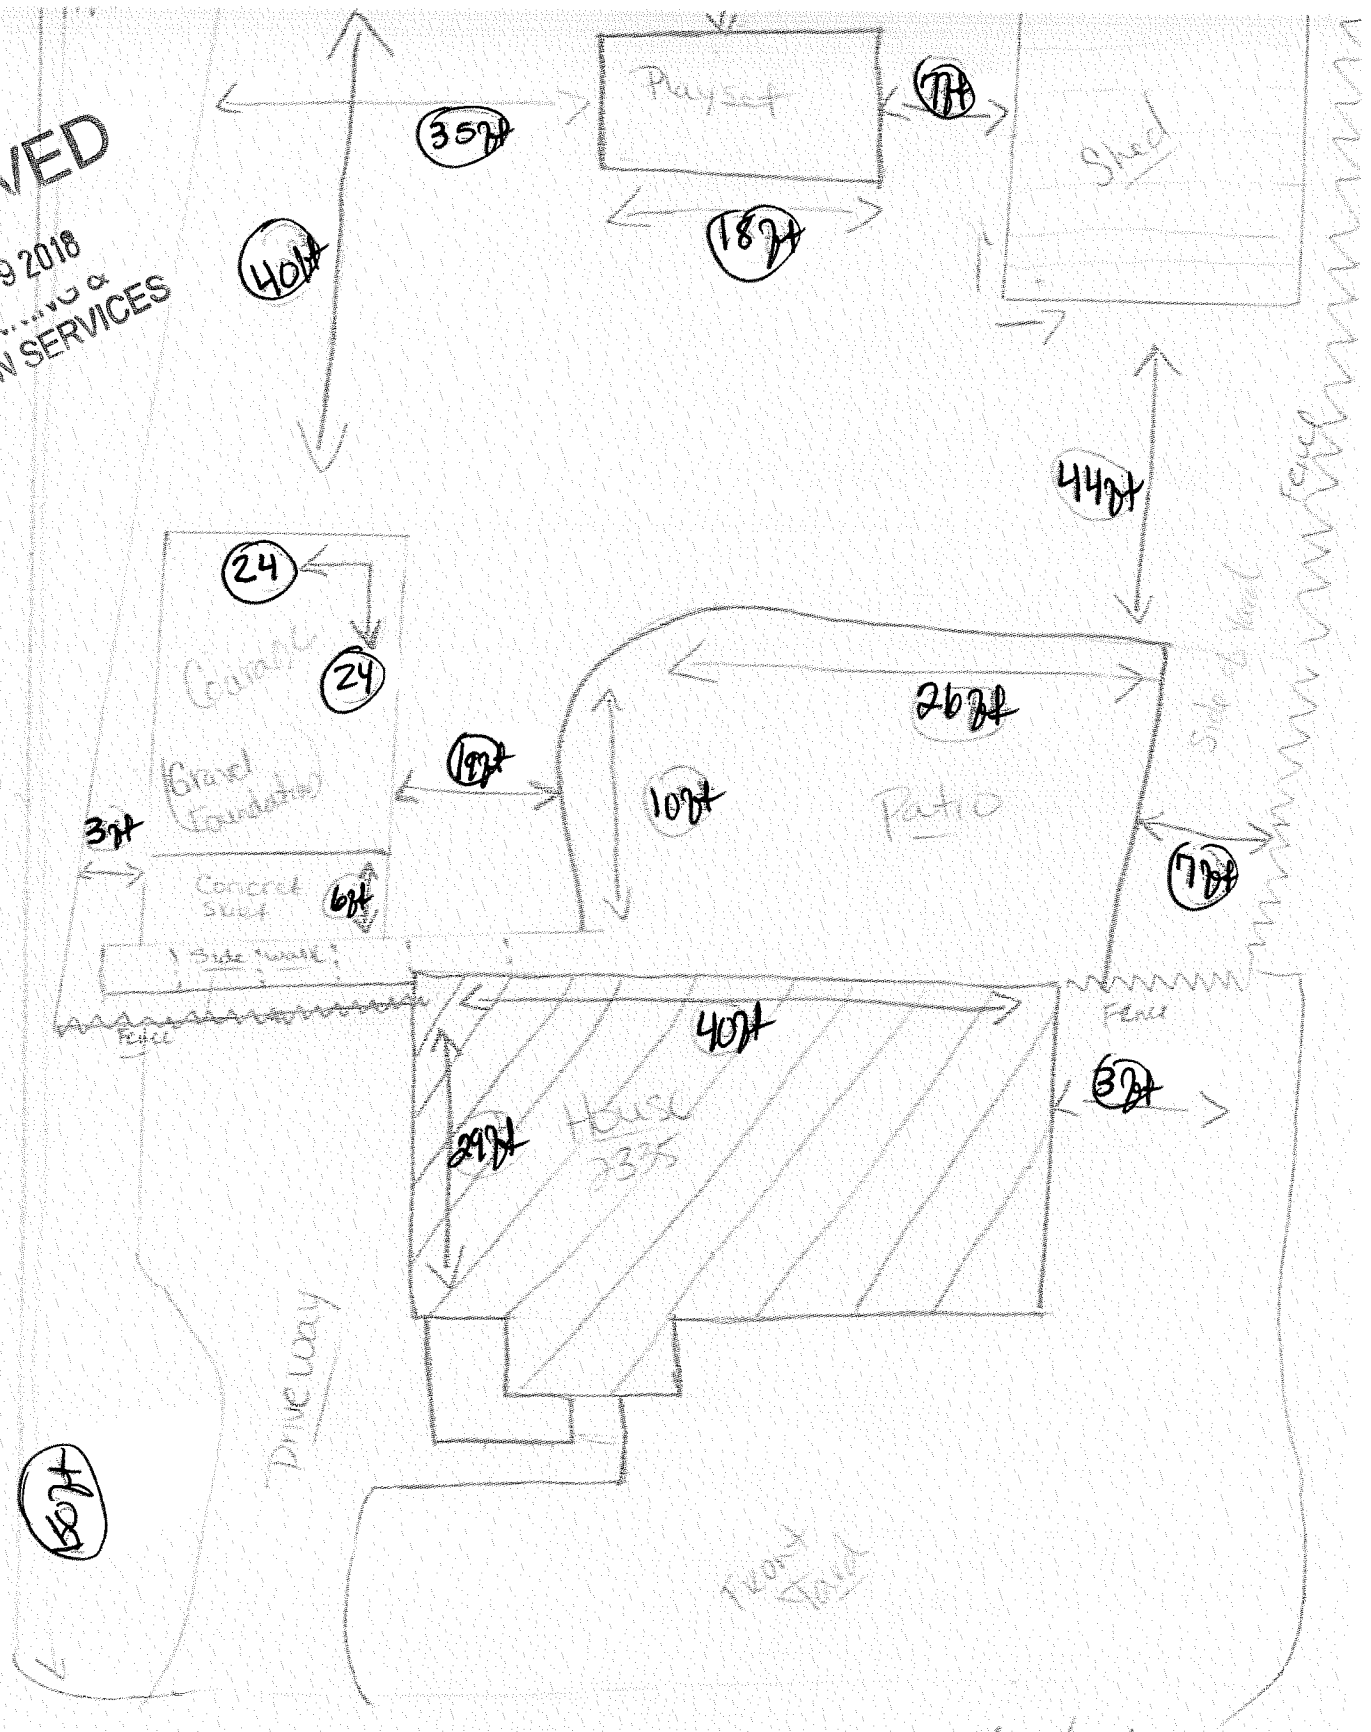

LINDSEY DR

Linda Young
 609-421-4
 Site Plan Revision

2335 Lindsey dr.
 8 VARIANCE 1002