




FRONT ELEVATION

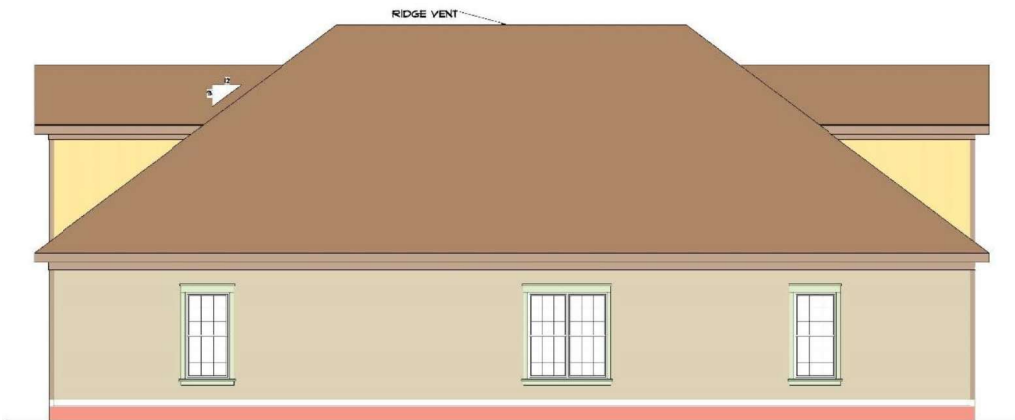

RIGHT SIDE ELEVATION



REAR ELEVATION



LEFT SIDE ELEVATION



**DESIGN
DRAFTING, LLC**

6603 MAYFAIR AVE. PROSPECT KY 40088 (502)-553-9217

JACK SMITH BUILDER
3 PLEX CONDOMINIUM
 THE CORNER OF STONY BROOK RD. AND WATTERSON TRAIL
 JEFFERSONTOWN, KY


ELEVATIONS

DATE:
 REVISED:
 SCALE:
 1/4" = 1' 0"

A-1



FRONT ELEVATION

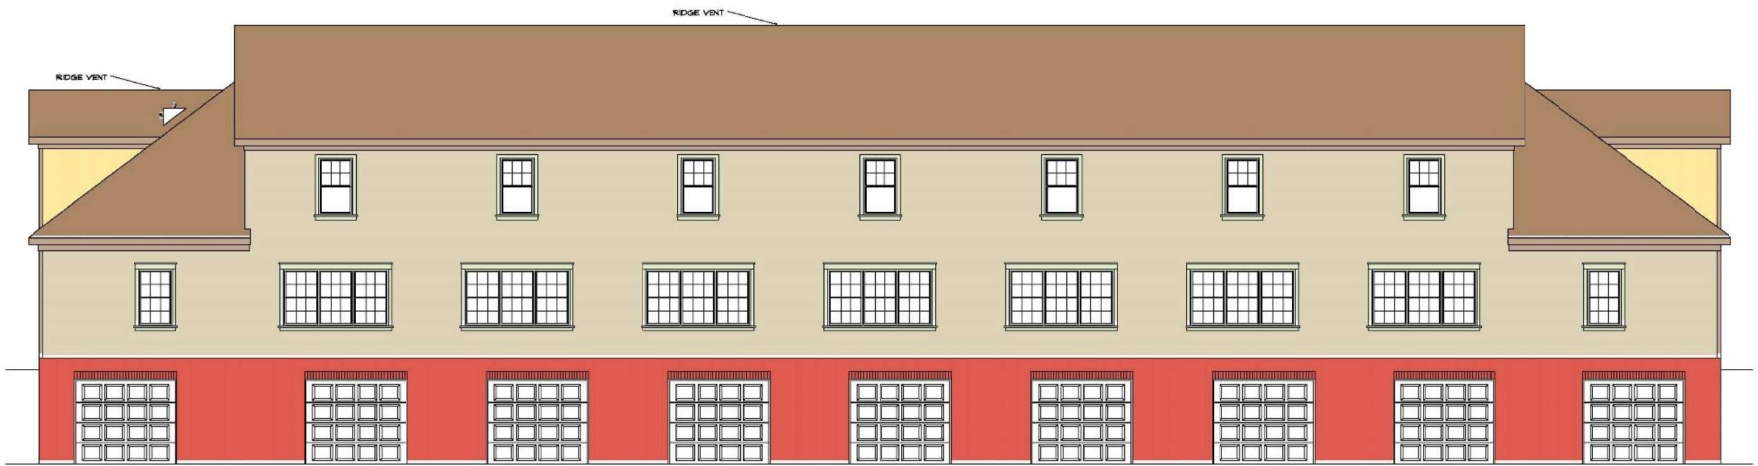

REAR ELEVATION


DESIGN
DRAFTING, LLC
601 HAYLAR AVE. PROSPERITY, KY 40374
(502) 553-9217

JACK SMITH BUILDER
9 UNIT CONDOMINIUMS
AT CORNER OF STONY BROOK DR AND WATTERSON TRAIL
JEFFERSONVILLE, KY.


FRONT & REAR
ELEVATIONS

SCALE
1/4" = 1'-0"

A-1

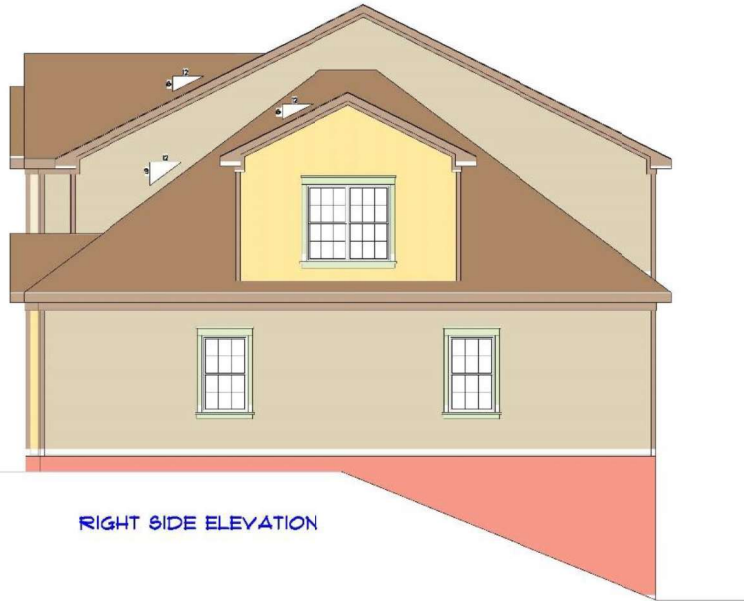

RIGHT SIDE ELEVATION

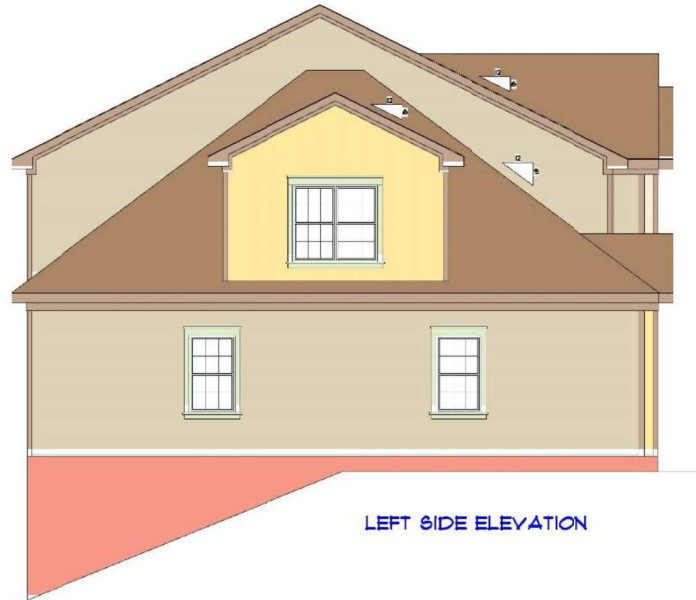

LEFT SIDE ELEVATION


DESIGN DRAFTING, LLC
 6609 HAYFAIR AVE. PROSPECT KY 40058 (502)-553-9217

JACK SMITH BUILDER
 9 UNIT CONDOMINIUMS
 AT CORNER OF STONY BROOK DR. AND WATTERSON TRAIL
 JEFFERSONTOWN, KY.

LEFT & RIGHT SIDE ELEVATIONS

DATE:

REVISED:

SCALE:

1/4" = 1' 0"

A-5