




PREPARED BY
 PUBLIC WORKS & ASSETS
 Metro Development Center
 444 S. 5th Street Suite 400
 LOUISVILLE, KY 40202
 (502) 574-6810

CONCEPTUAL DRAWING
 NOT RELEASED FOR CONSTRUCTION

WILSON QUIET ZONE
 CATALPA ST BUMPOUTS

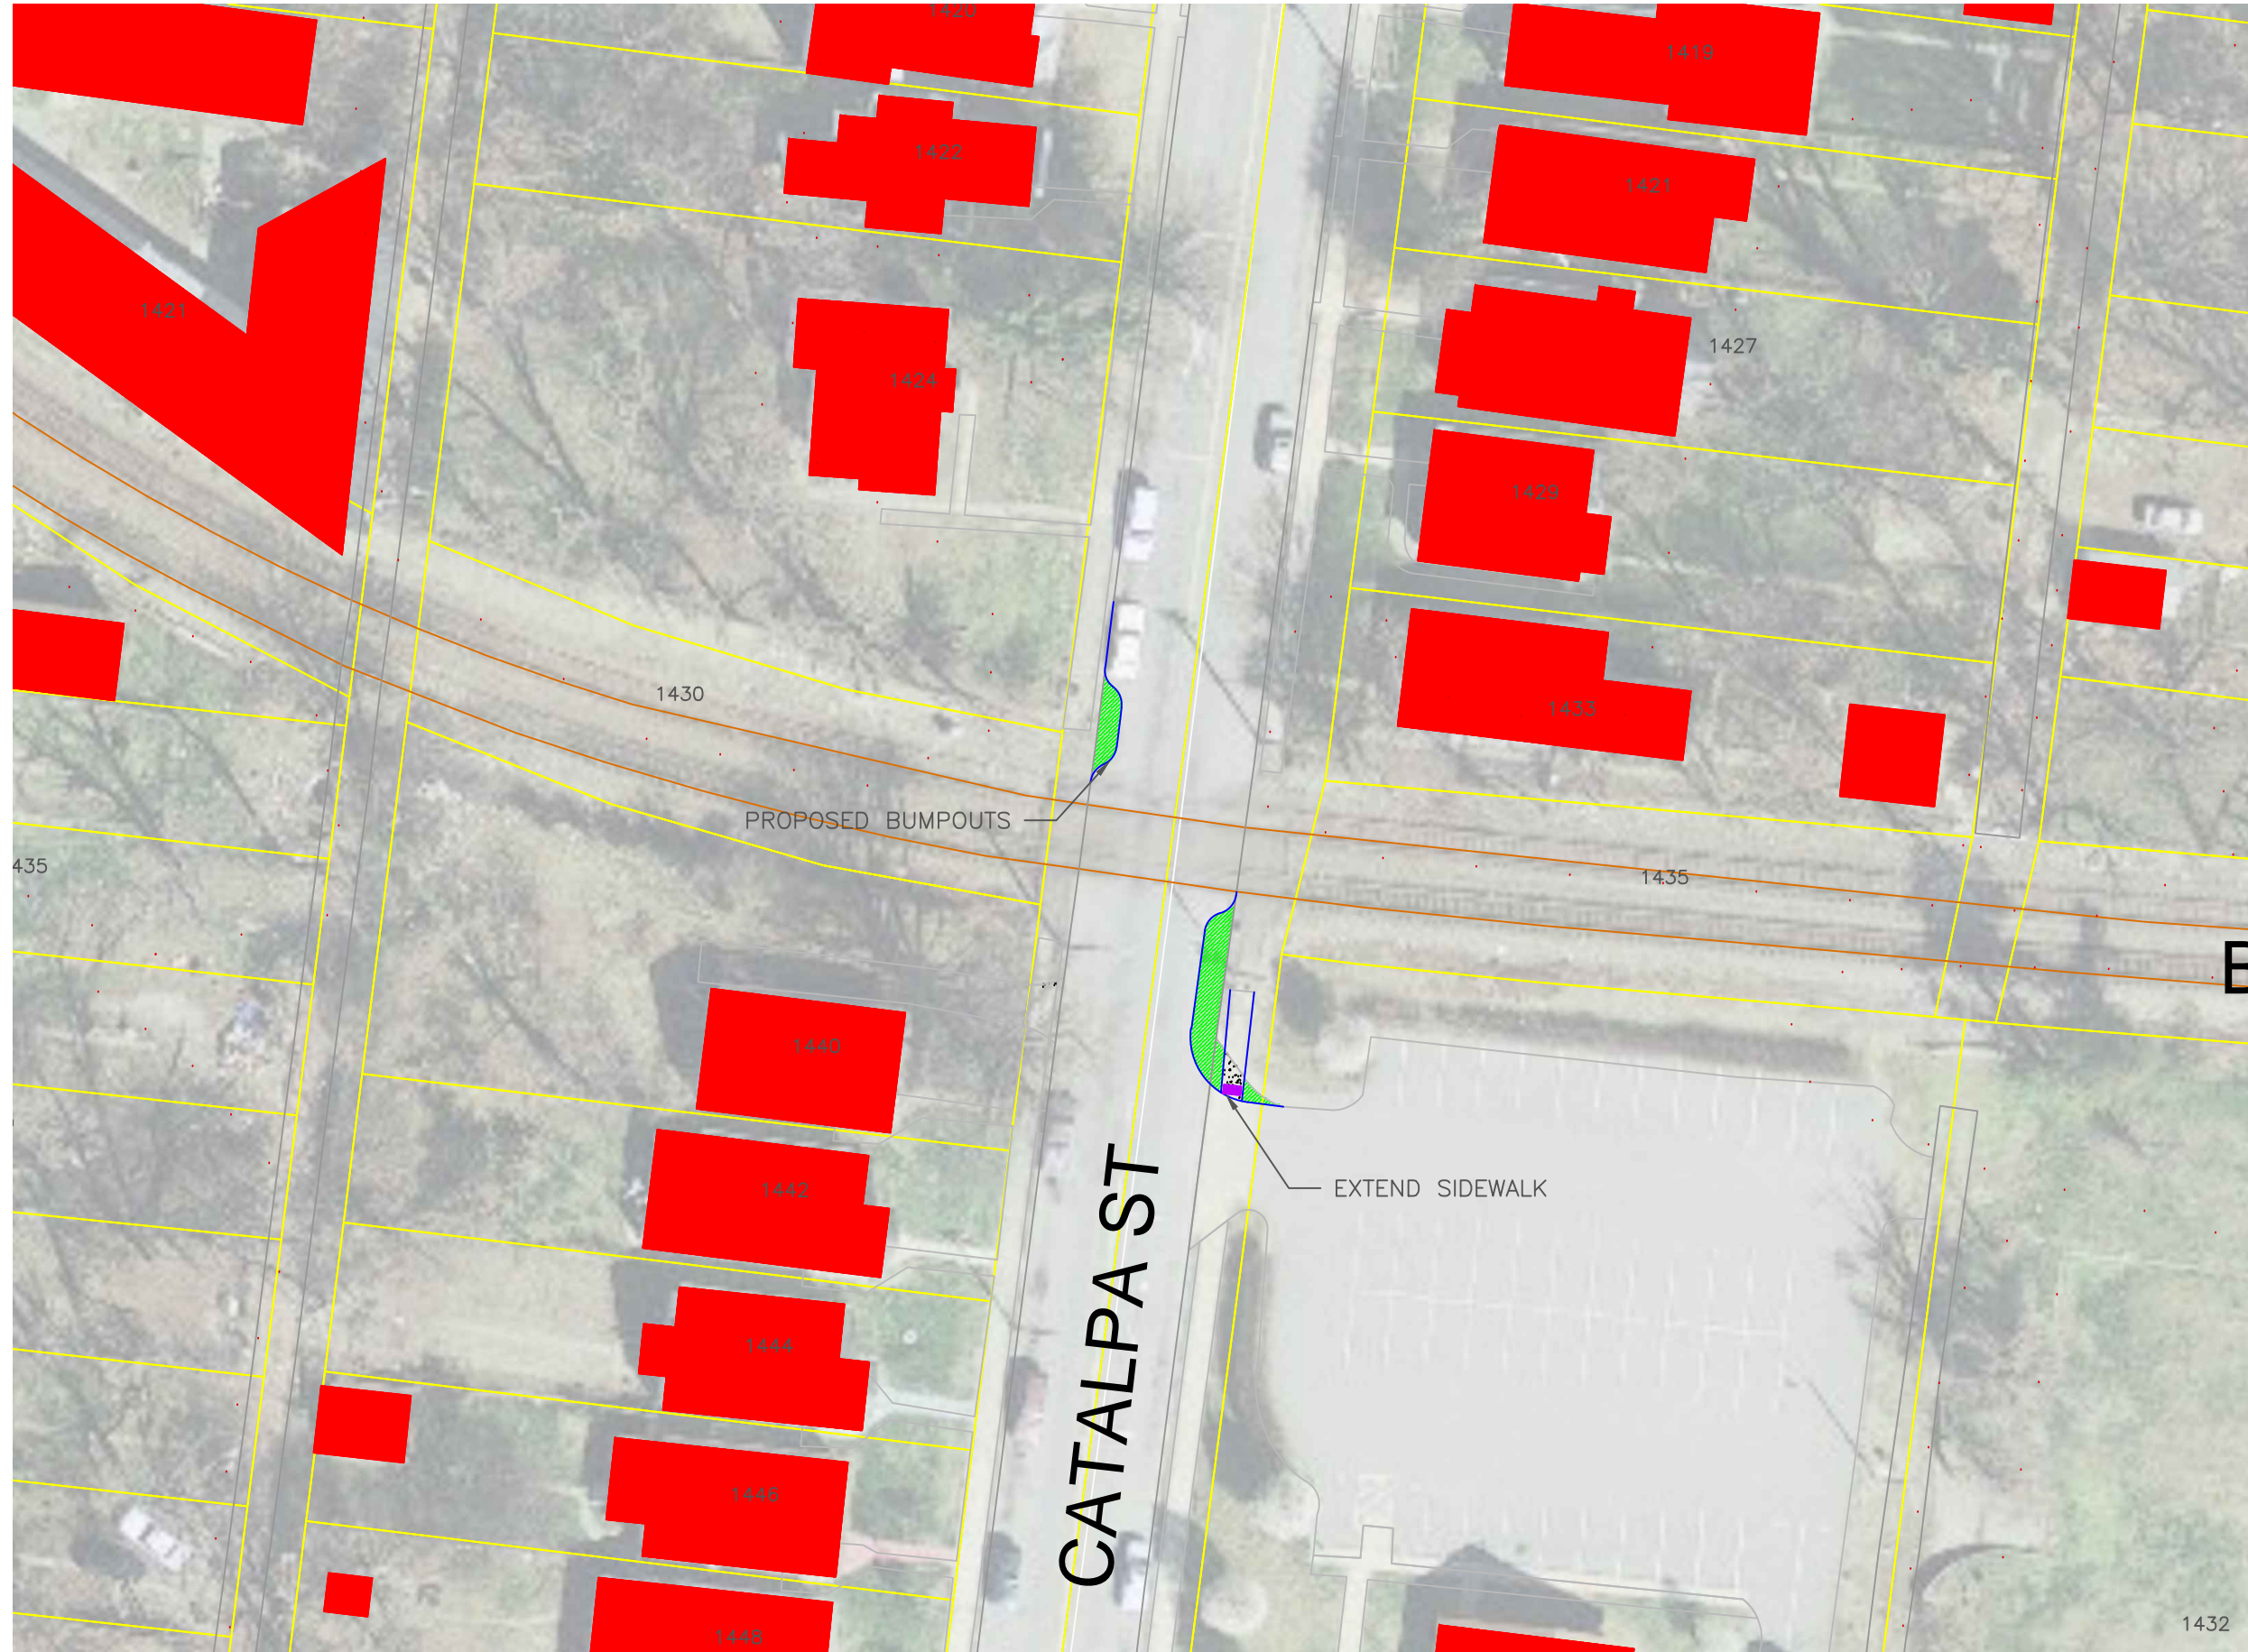

REV.#	DATE	DESCRIPTION	BY
1	XX/XX/XX	(REVISION TEXT TEMP. ON NO-PLOT LAYER)	XXX

DESIGNED BY: JAB
 DRAWN BY: JAB
 CHECKED BY: SR
 SCALE: 1:40
 DATE: 11/6/12
 PROJECT NUMBER:
 SHEET: 1 OF: 1