


NEW DRYVIT FACADE
(DRYVIT OVER EXIST FACADE)

BRICK PILASTER

BRICK VENEER

BRICK PLANTER
MATCH EXISTING

APPROX GRADE

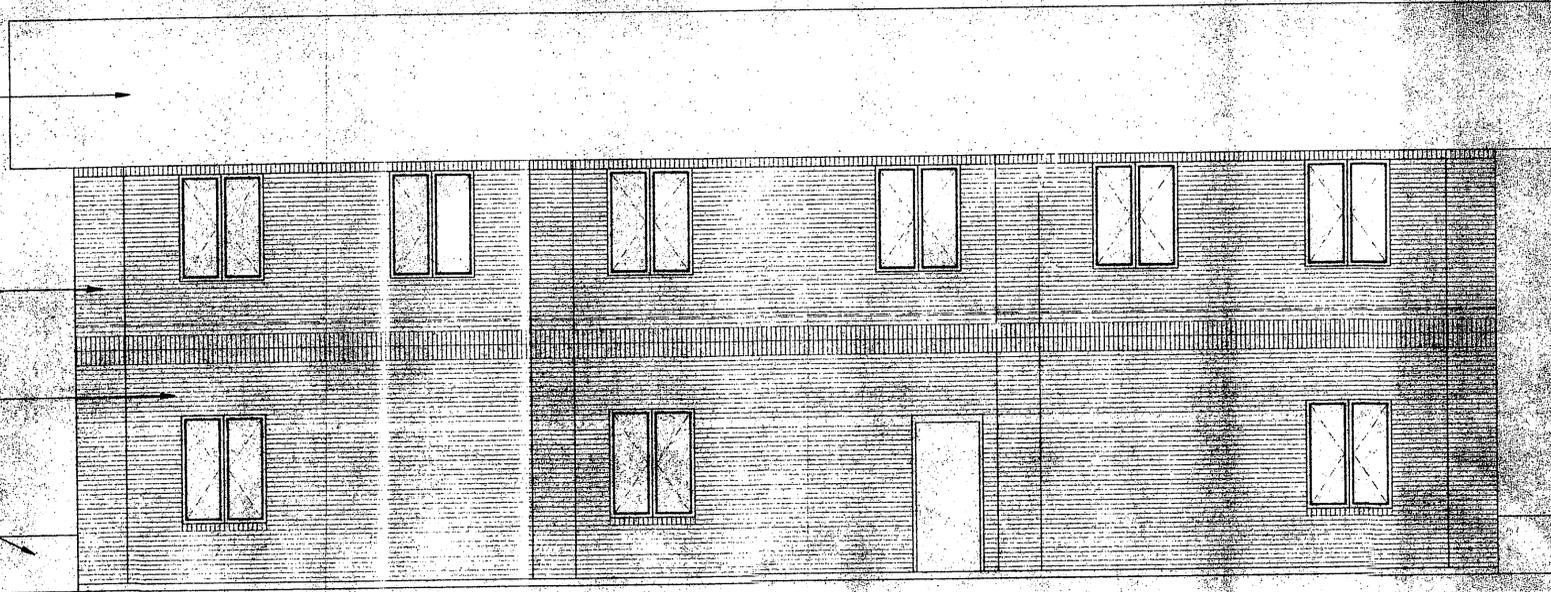

BRICK PLANTER
MATCH EXISTING

WEST ELEVATION

SCALE: 1/4" = 1'-0"

REVISED
SEP 22 2014
PLANNING &
DESIGN SERVICES

REVISIONS	BY

NEW ADDITION TO:
BUDGET RENT-A-CAR
 4320-4330 CRITTENDEN DRIVE
 LOUISVILLE, KENTUCKY



Gilbert W. Campbell Associates
 A.I.A. Architect Interior Design
 2003 Fete Lakes Road
 Forest Hills, KY 40125
 (502) 825-1700
 FAX (502) 825-2600



KW
 GWC
 LBBP & HMM
 DATE
 SHEET

A9