

ORDINANCE NO. 090, SERIES 2019

AN ORDINANCE APPROVING A PARKING WAIVER FOR PROPERTY AT 717 E. MARKET STREET AND BEING IN LOUISVILLE METRO (CASE NO. 19PARK1000).

SPONSORED BY: COUNCILWOMAN MADONNA FLOOD

WHEREAS, the Louisville Metro Planning Commission, as set forth in its minutes and records of Case No. 19PARK1000, has recommended to the Legislative Council of the Louisville/Jefferson County Metro Government (the "Council") that it approve a parking waiver for the NoRae Bar at 717 E. Market Street to reduce the minimum parking requirement from 10 to 1 because all streets near the area have abundant on-street parking available and there is a large public parking garage on the same block as this site; and

WHEREAS, the Council concurs in and adopts the findings of the Planning Commission in Case No. 19PARK1000 and approves and accepts the recommendation of the Planning Commission as set out in said minutes and records.

NOW THEREFORE BE IT ORDAINED BY THE LEGISLATIVE COUNCIL OF THE LOUISVILLE/JEFFERSON COUNTY METRO GOVERNMENT AS FOLLOWS:

SECTION I: That the parking waiver for the property at 717 E. Market Street and being in Louisville Metro to reduce the minimum parking requirement from 10 to 1 is approved, as more particularly described in the minutes and records of the Planning Commission in Case No. 19PARK1000, on condition that the existing driveway on the front of the property be removed and the sidewalk restored to gain an additional on-street parking space as shown on the attached site plan.


SECTION II: This Ordinance shall take effect upon its passage and approval.



H. Stephen Ott
Metro Council Clerk



David James
President of the Council

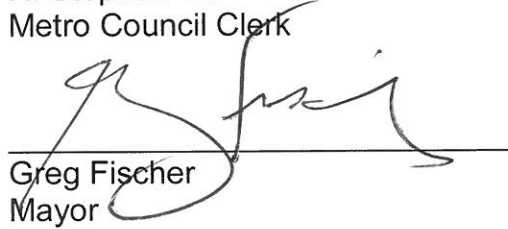

Greg Fischer
Mayor



8/2/19
Approved Date

APPROVED AS TO FORM AND LEGALITY:

Michael J. O'Connell
Jefferson County Attorney


**LOUISVILLE METRO COUNCIL
READ AND PASSED**
July 25, 2019

By: *John G. Carroll*

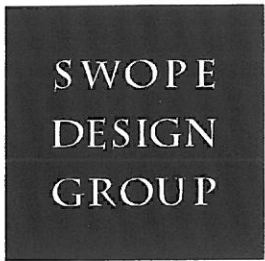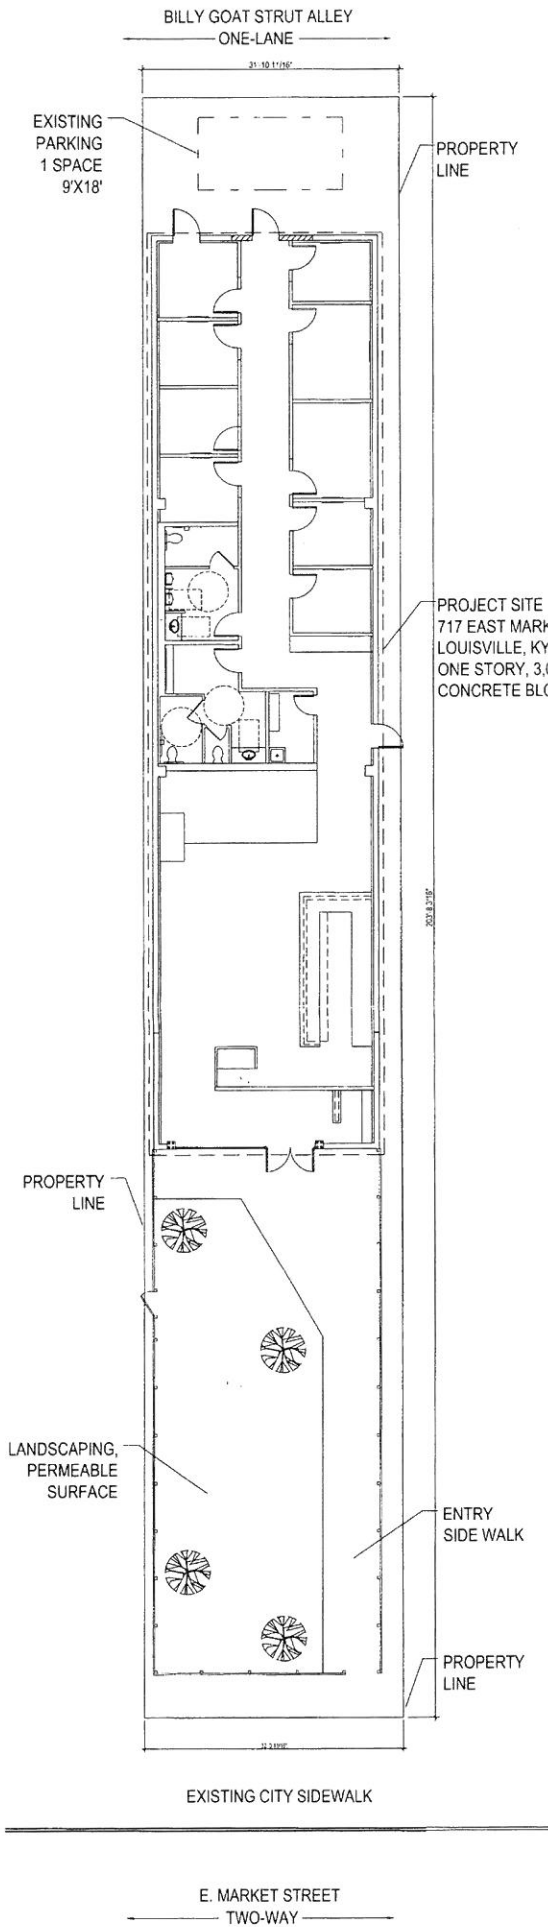

813 East Main Street
Louisville, Kentucky 40206
502.583.9333 p 502.583.9222 f

PERMIT SET 3/12/2019

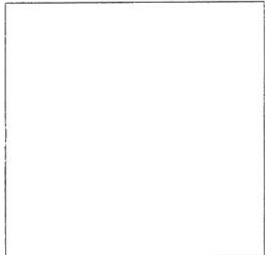

REVISIONS:

REVISION #	NOTE	DATE
1	NOTED AND REVISED	3/13/2019

PROJECT:

NORAEBAR

717 EAST MARKET STREET

LOUISVILLE, KENTUCKY

DATE:	03/12/2019
SCALE:	AS NOTED
PROJECT NO.:	19001
CLIENT NO.:	-----
DRAWN BY:	JEA

RECEIVED
MAR 28 2019
PLANNING &
DESIGN SERVICES

SHEET:

ID.104
SITE PLAN

© COPYRIGHT 2019 SWOPE DESIGN GROUP

1 SITE PLAN
3/32" = 1'-0"

19 Park 1000