


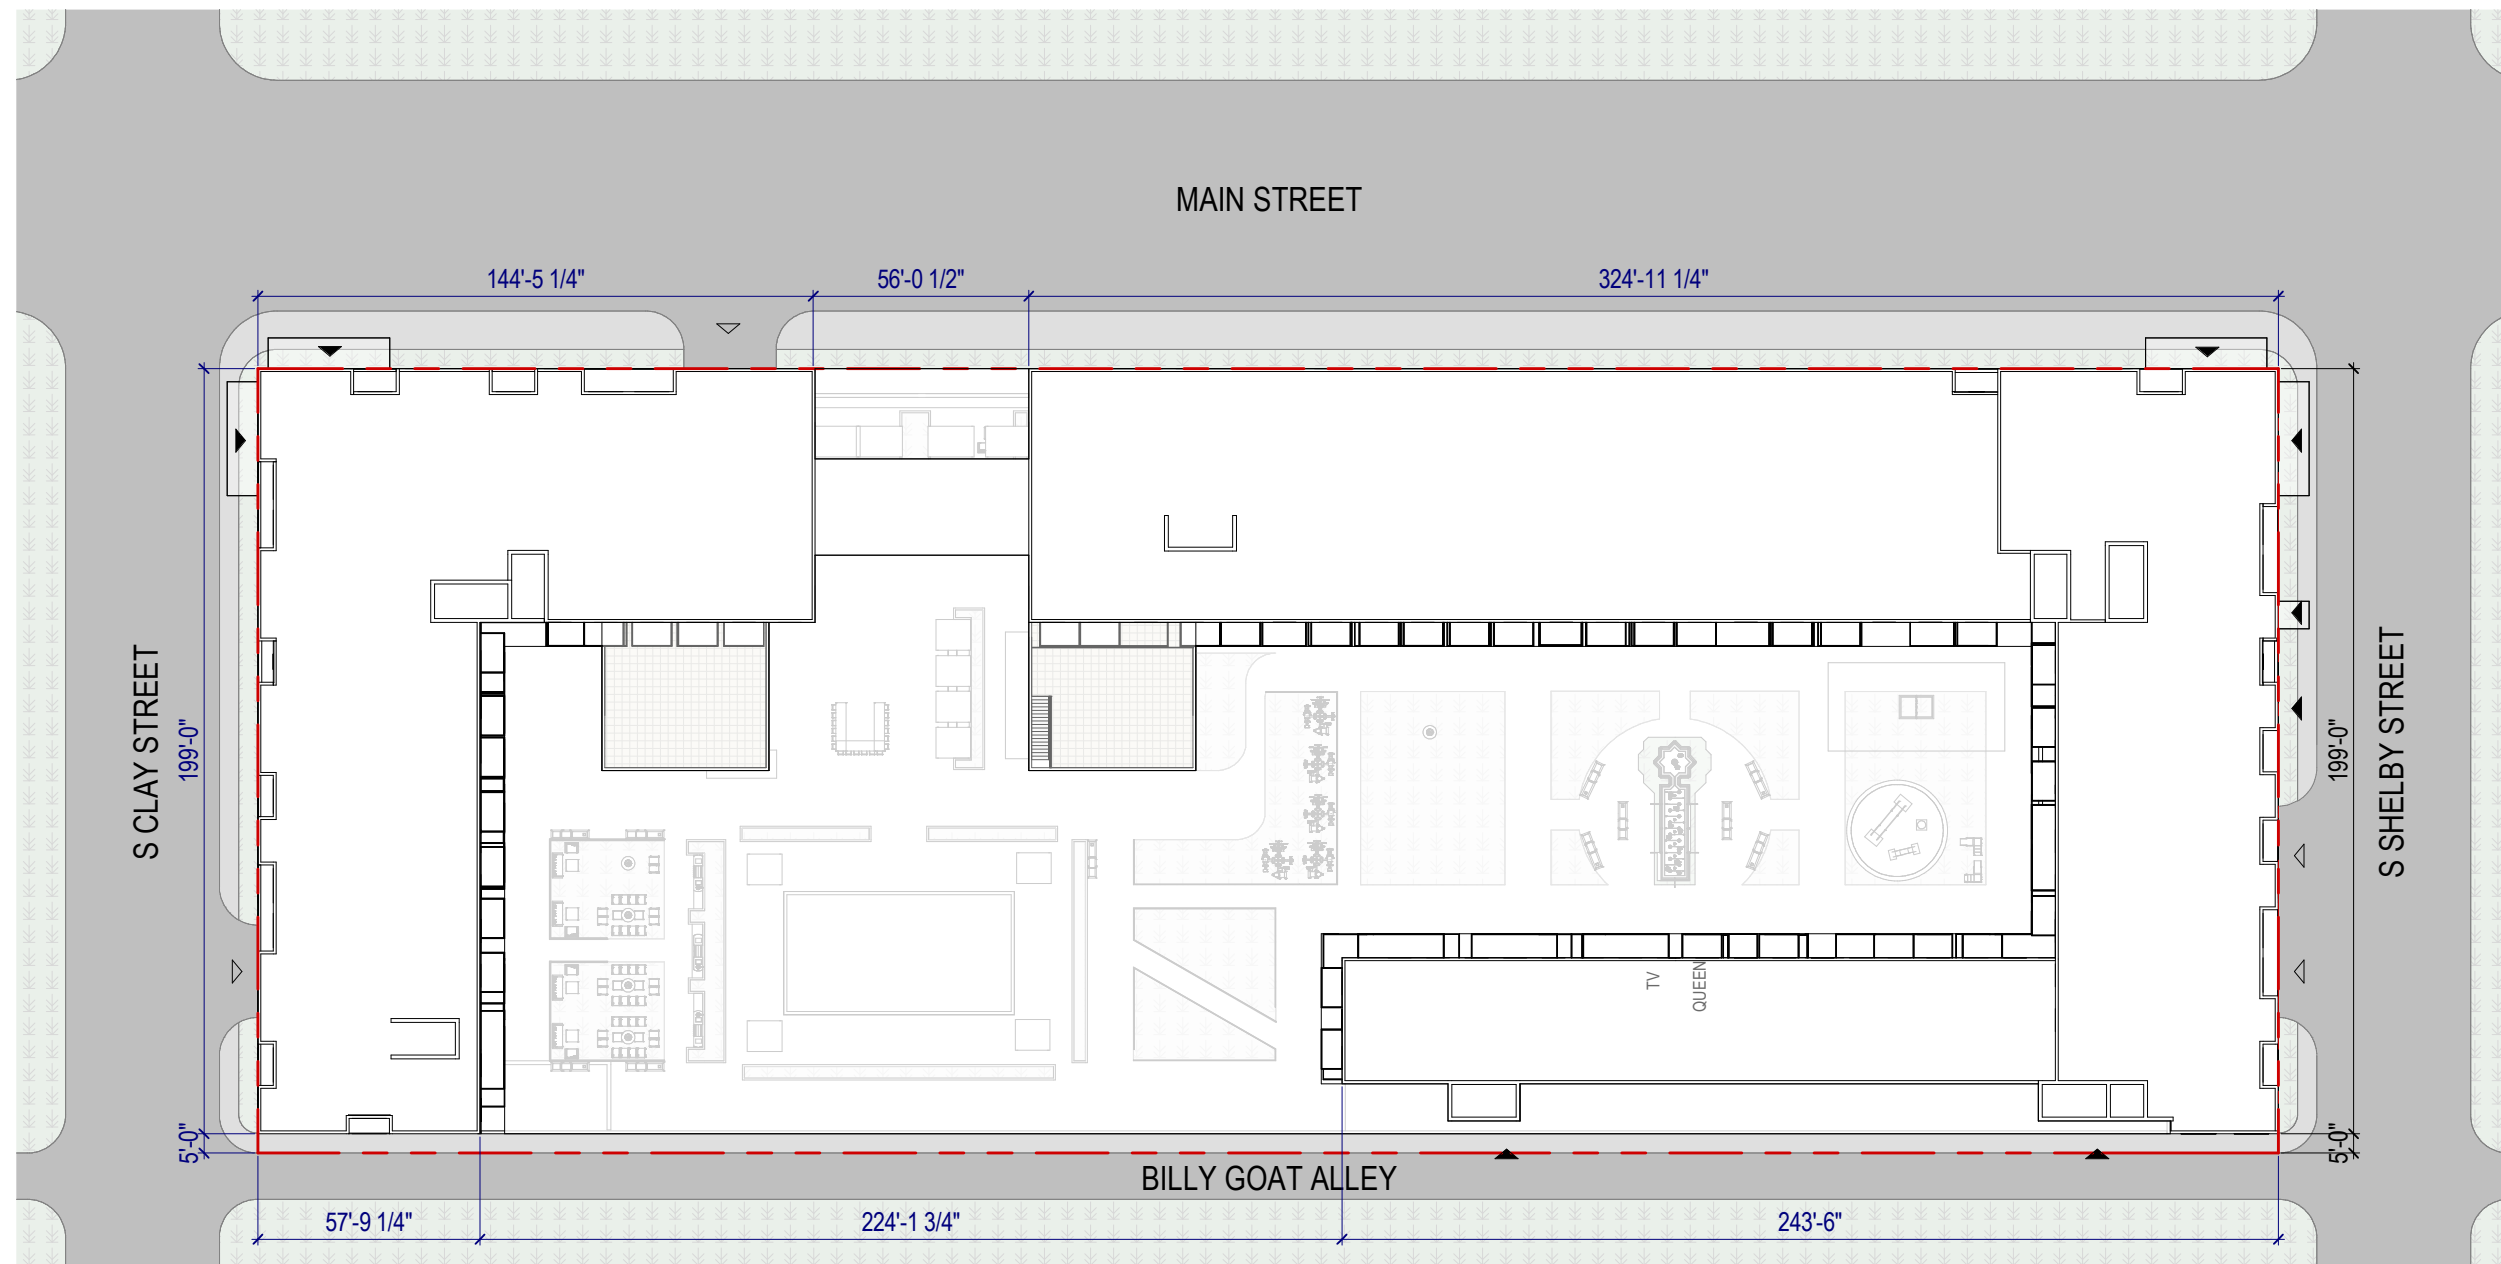


NULU CROSSING


700 E MAIN ST.
LOUISVILLE, KY 40202

DRAWING SCALE: 1" = 50'-0"


SITE PLAN

03/16/2023

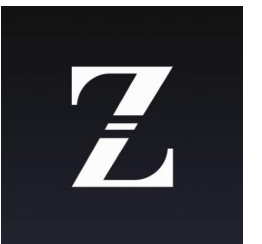


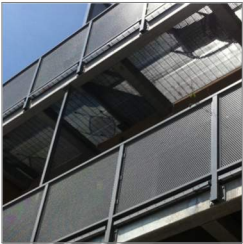

5. RAILING

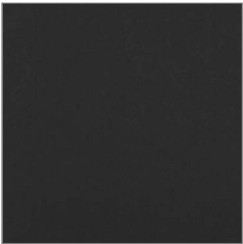

4. GREY EIFS PANEL SYSTEM

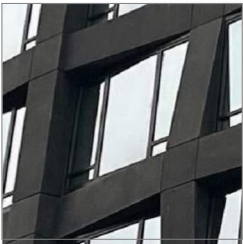

3. GLAZED WINDOW



2. METAL PANEL SYSTEM



1. STOREFRONT SYSTEM (CLEAR GLASS)

NULU CROSSING

700 E MAIN ST.
LOUISVILLE, KY 40202

MATERIAL PALETTE

03/16/2023






NULU CROSSING

700 E MAIN ST.
LOUISVILLE, KY 40202

DRAWING SCALE: 1" = 40'-0"

NORTH FACADE (MAIN ST)

03/16/2023

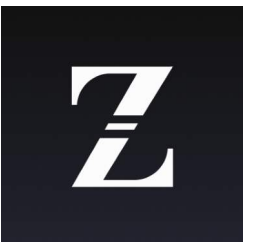




NULU CROSSING


700 E MAIN ST.
LOUISVILLE, KY 40202

DRAWING SCALE: 1" = 20'-0"

WEST FACADE (CLAY ST)

03/16/2023

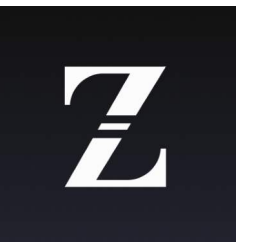

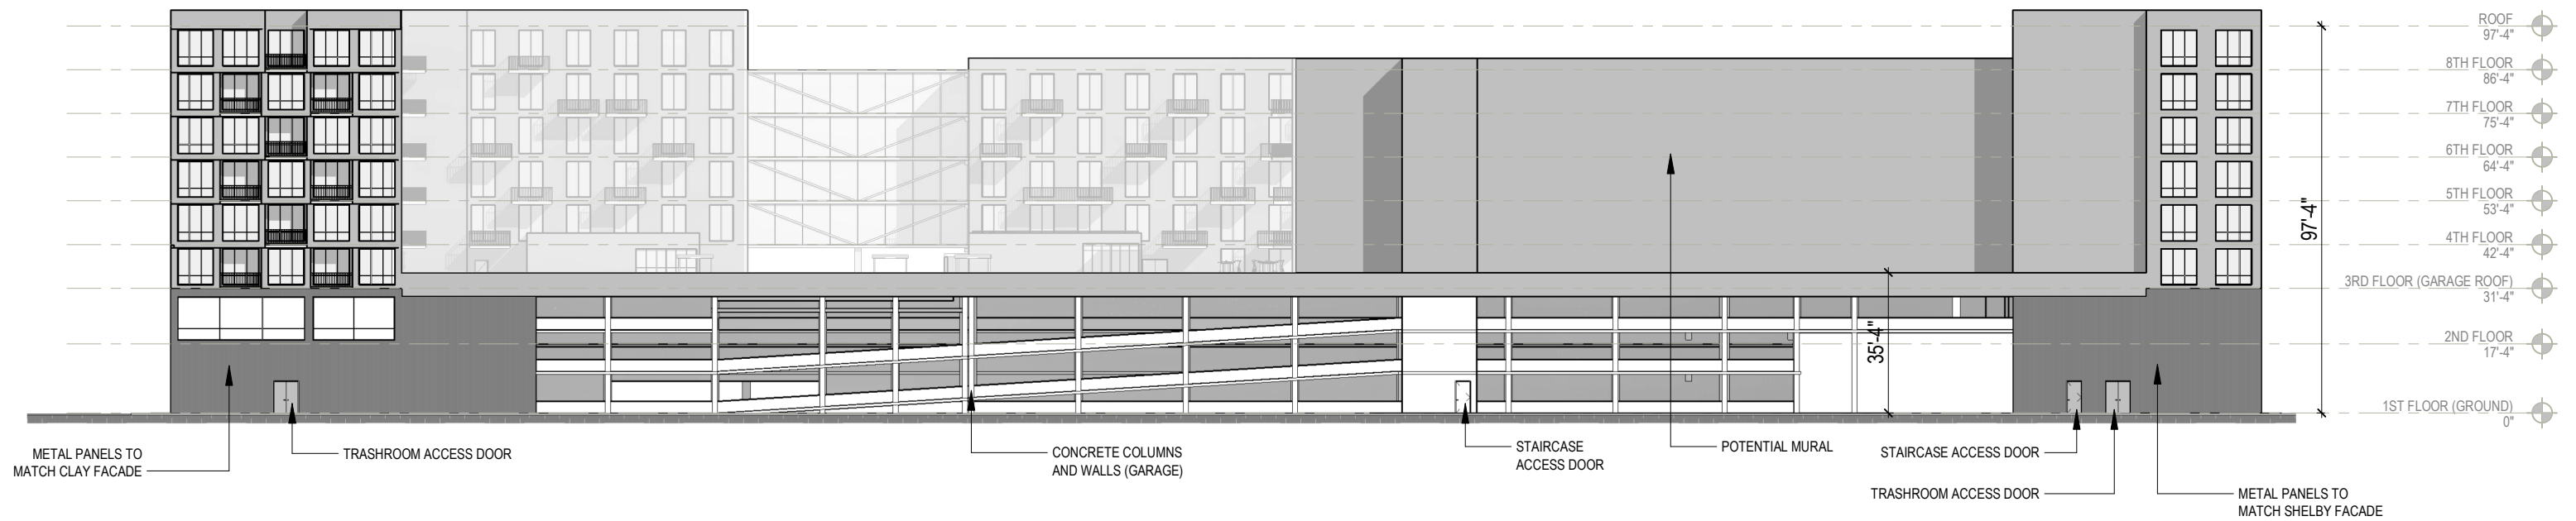


NULU CROSSING

700 E MAIN ST.
LOUISVILLE, KY 40202

DRAWING SCALE: 1" = 40'-0"

SOUTH FACADE (BILLY GOAT STRUT ALLEY)

03/16/2023

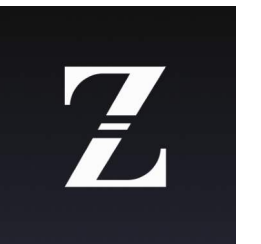




NULU CROSSING

700 E MAIN ST.
LOUISVILLE, KY 40202

DRAWING SCALE:

3D RENDERING

03/16/2023

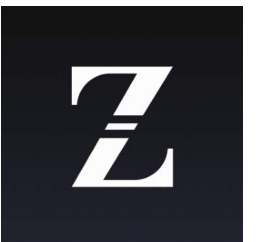




NULU CROSSING

700 E MAIN ST.
LOUISVILLE, KY 40202

DRAWING SCALE:

3D RENDERING

03/16/2023

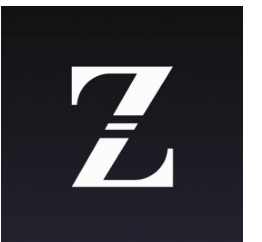



NULU CROSSING

700 E MAIN ST.
LOUISVILLE, KY 40202

3D RENDERING

03/16/2023







NULU CROSSING

700 E MAIN ST.
LOUISVILLE, KY 40202

PEDESTRIAN VIEW

03/16/2023

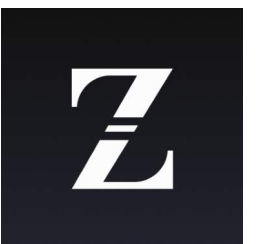

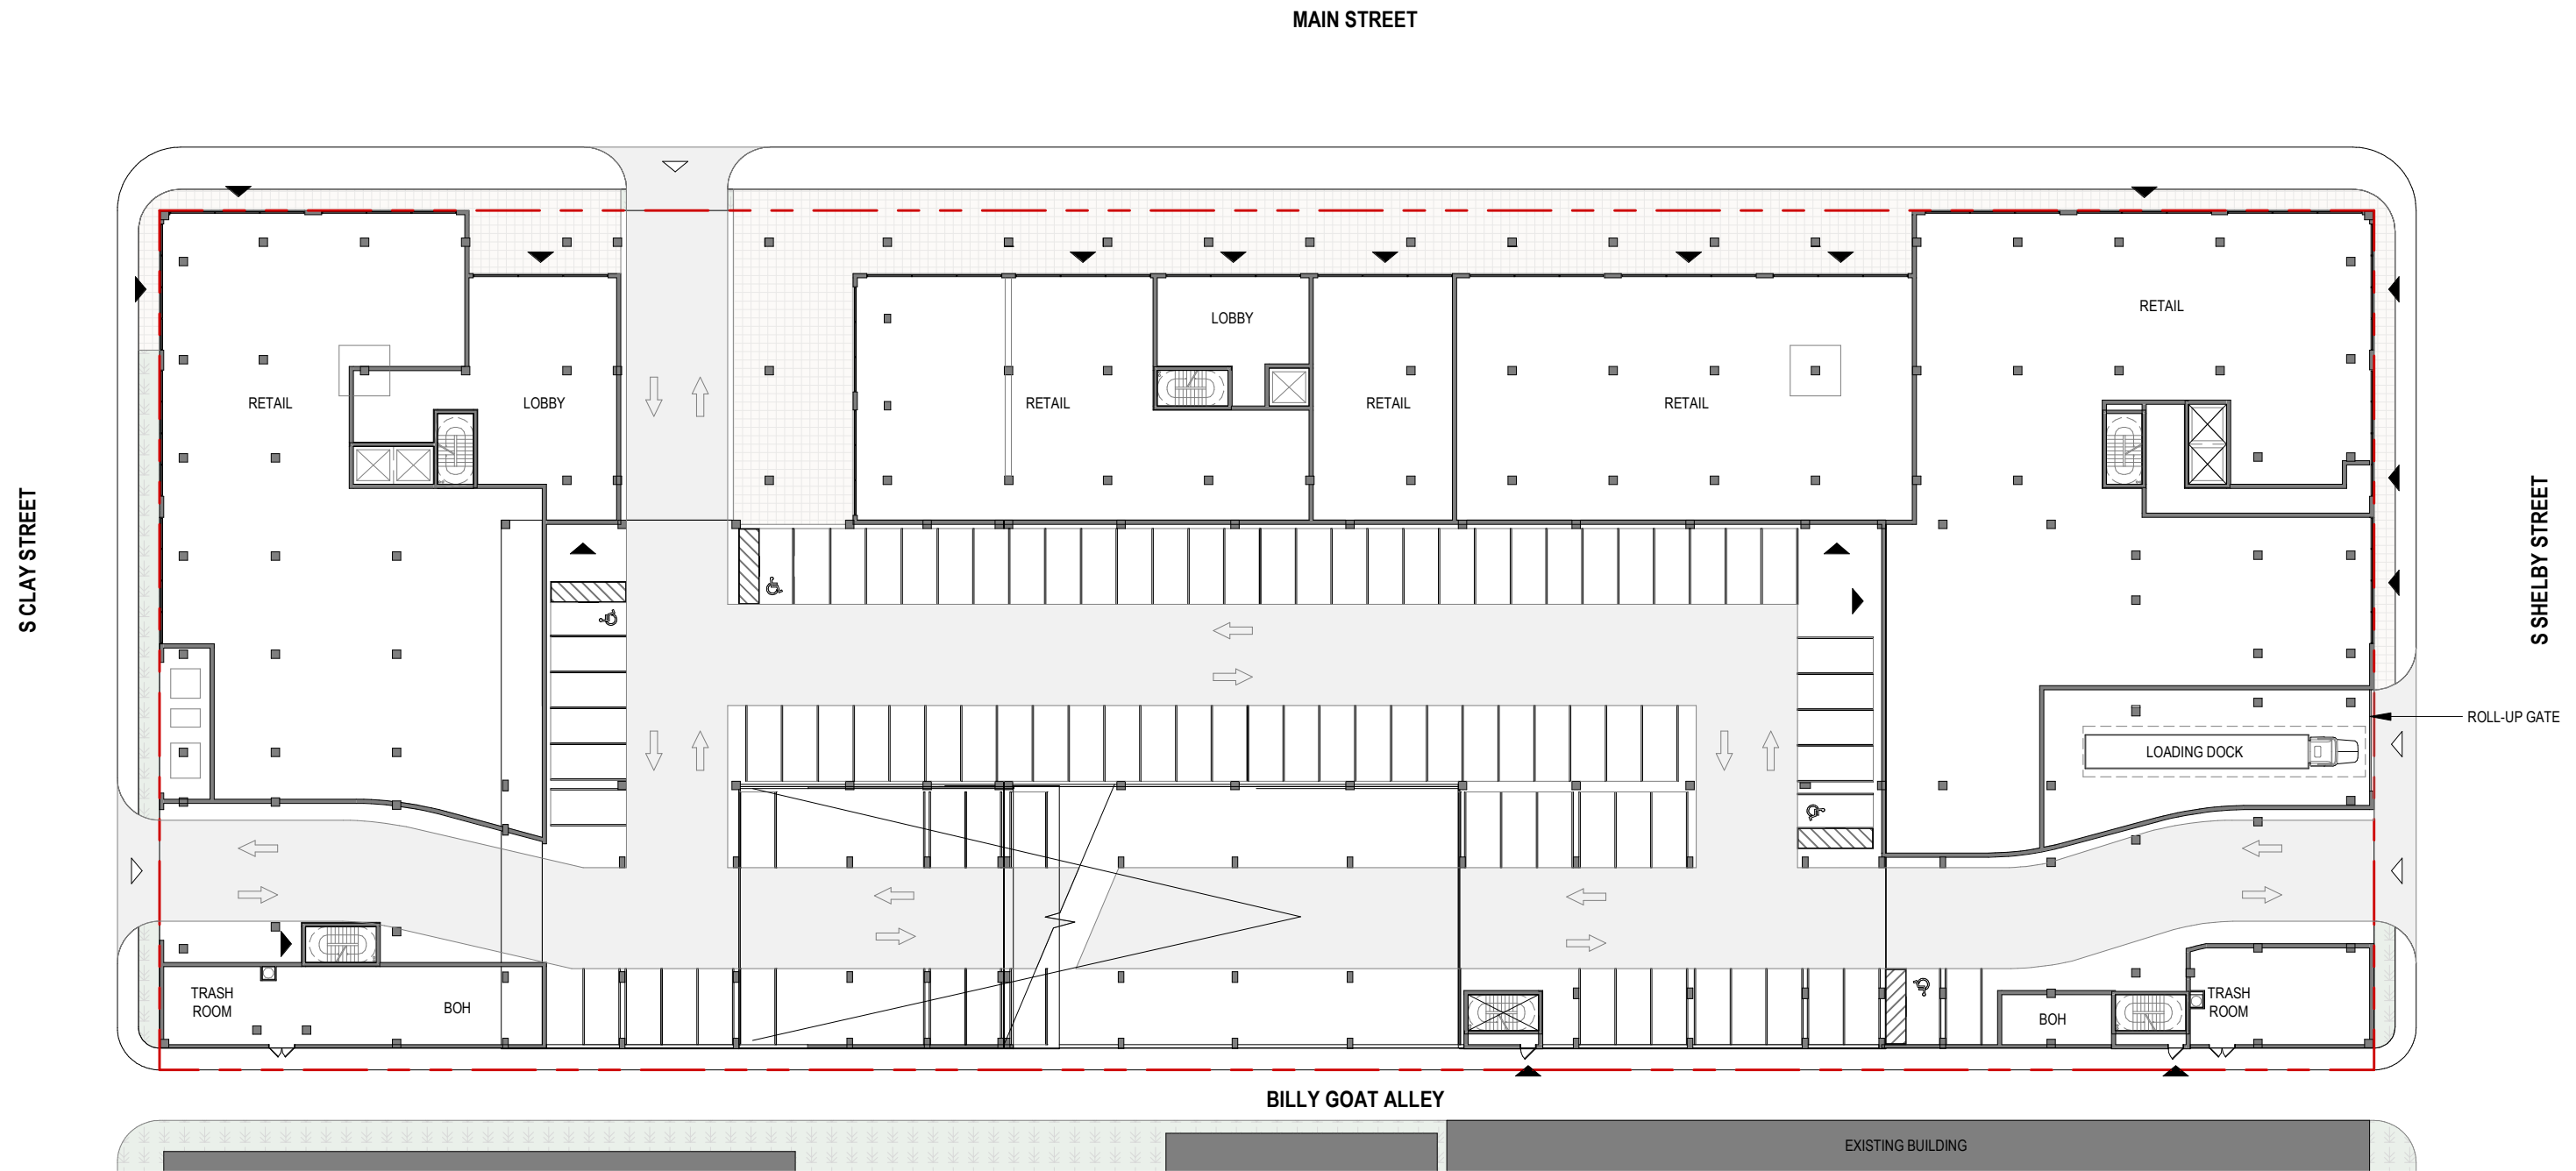

NULU CROSSING


700 E MAIN ST.
LOUISVILLE, KY 40202

DRAWING SCALE: 1" = 40'-0"

GROUND FLOOR PLAN

03/16/2023



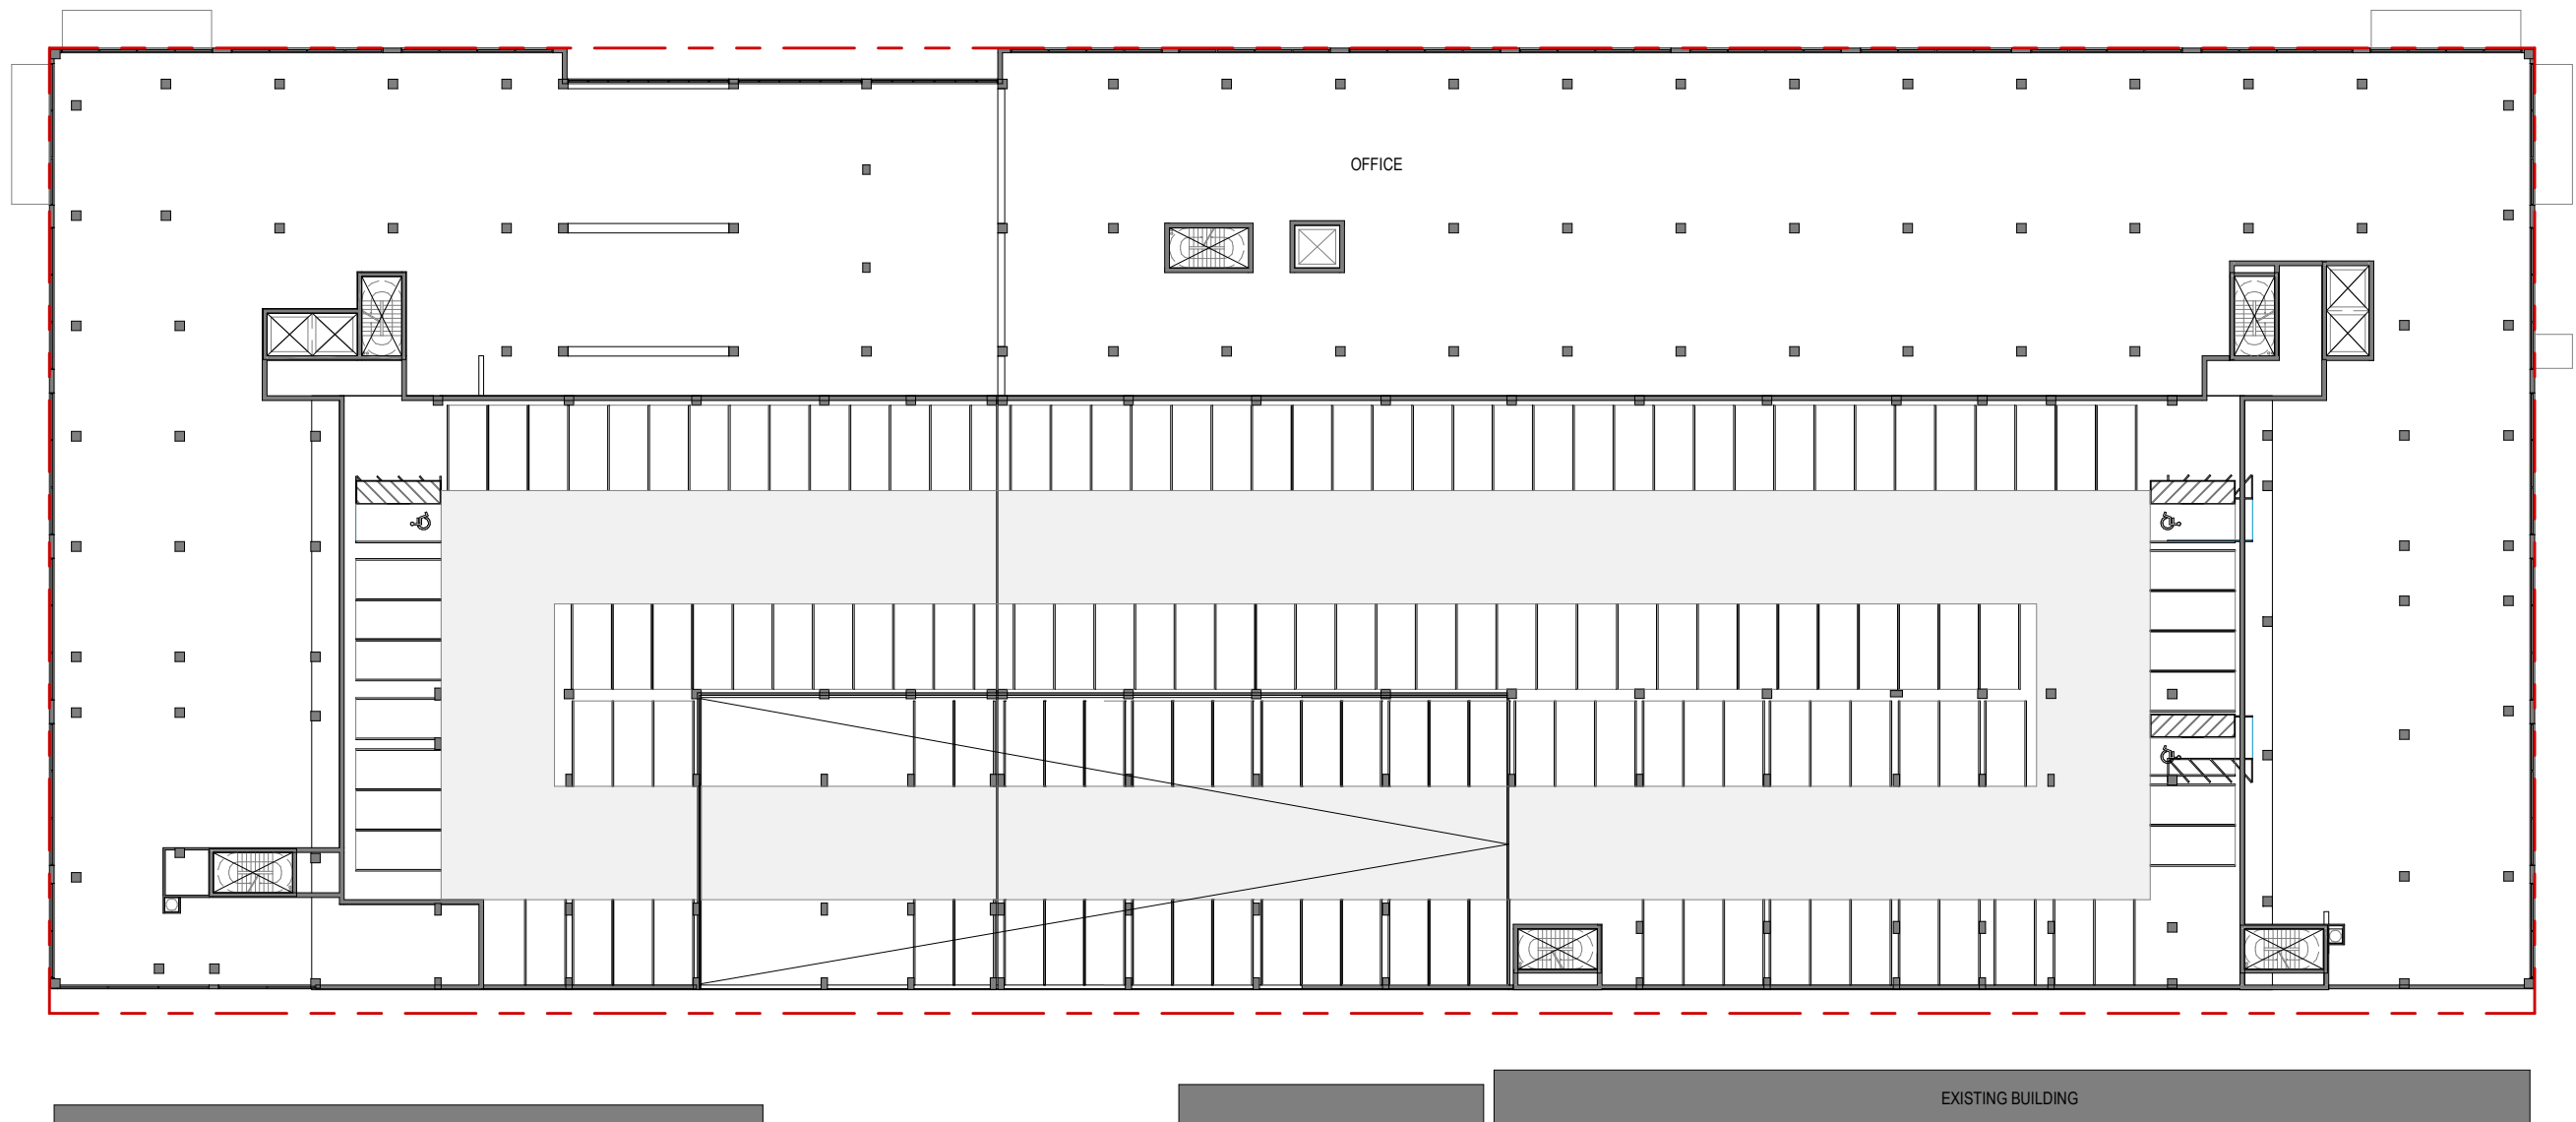


NULU CROSSING


700 E MAIN ST.
LOUISVILLE, KY 40202

DRAWING SCALE: 1" = 40'-0"

SECOND FLOOR PLAN

03/16/2023

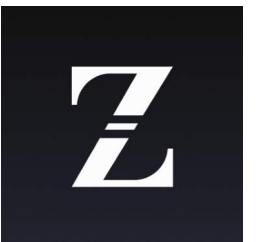

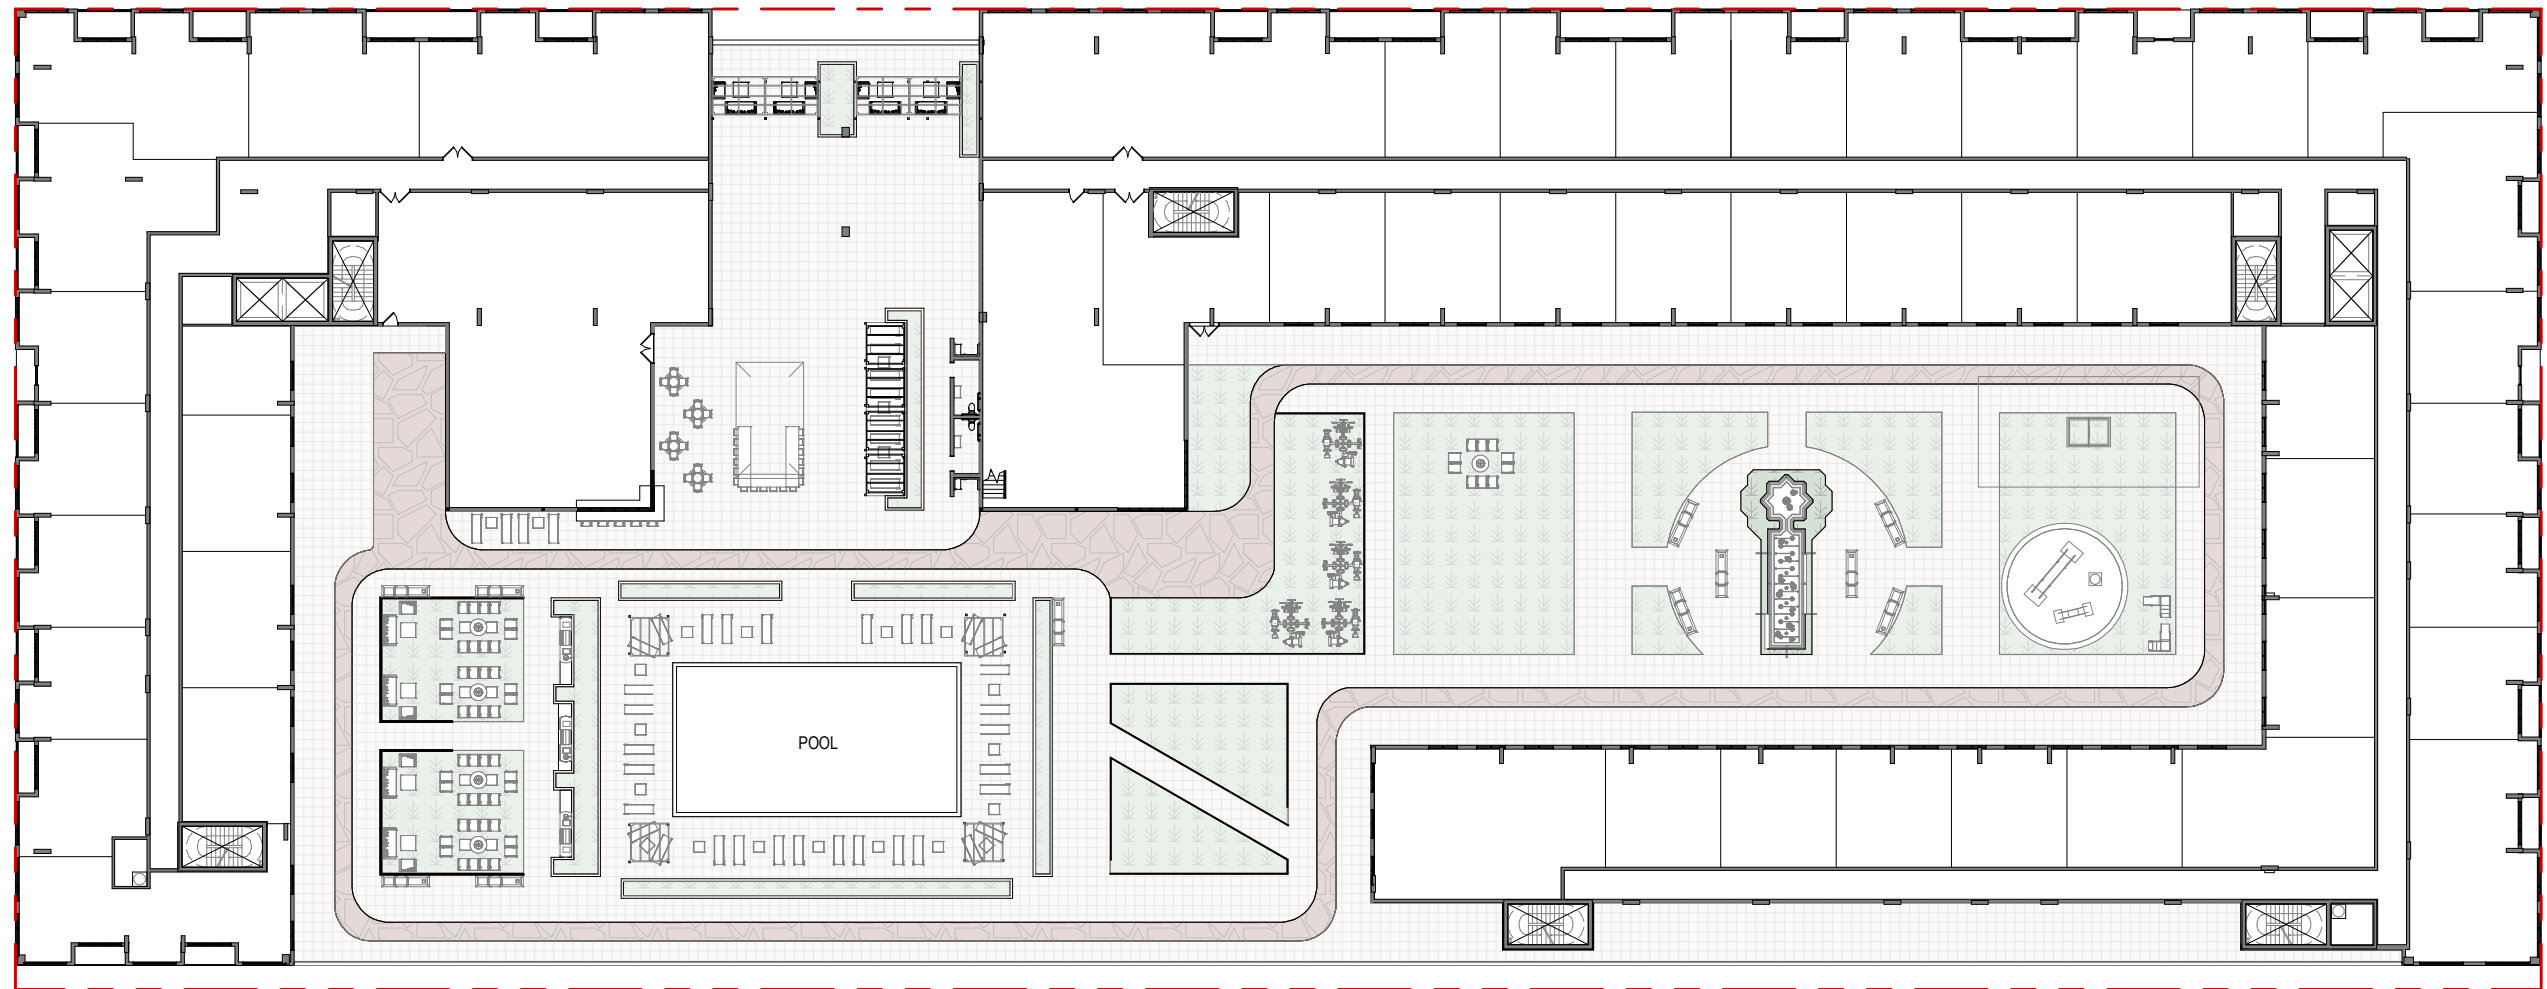

EXISTING BUILDING

NULU CROSSING


700 E MAIN ST.
LOUISVILLE, KY 40202

DRAWING SCALE: 1" = 40'-0"

THIRD FLOOR PLAN

03/16/2023



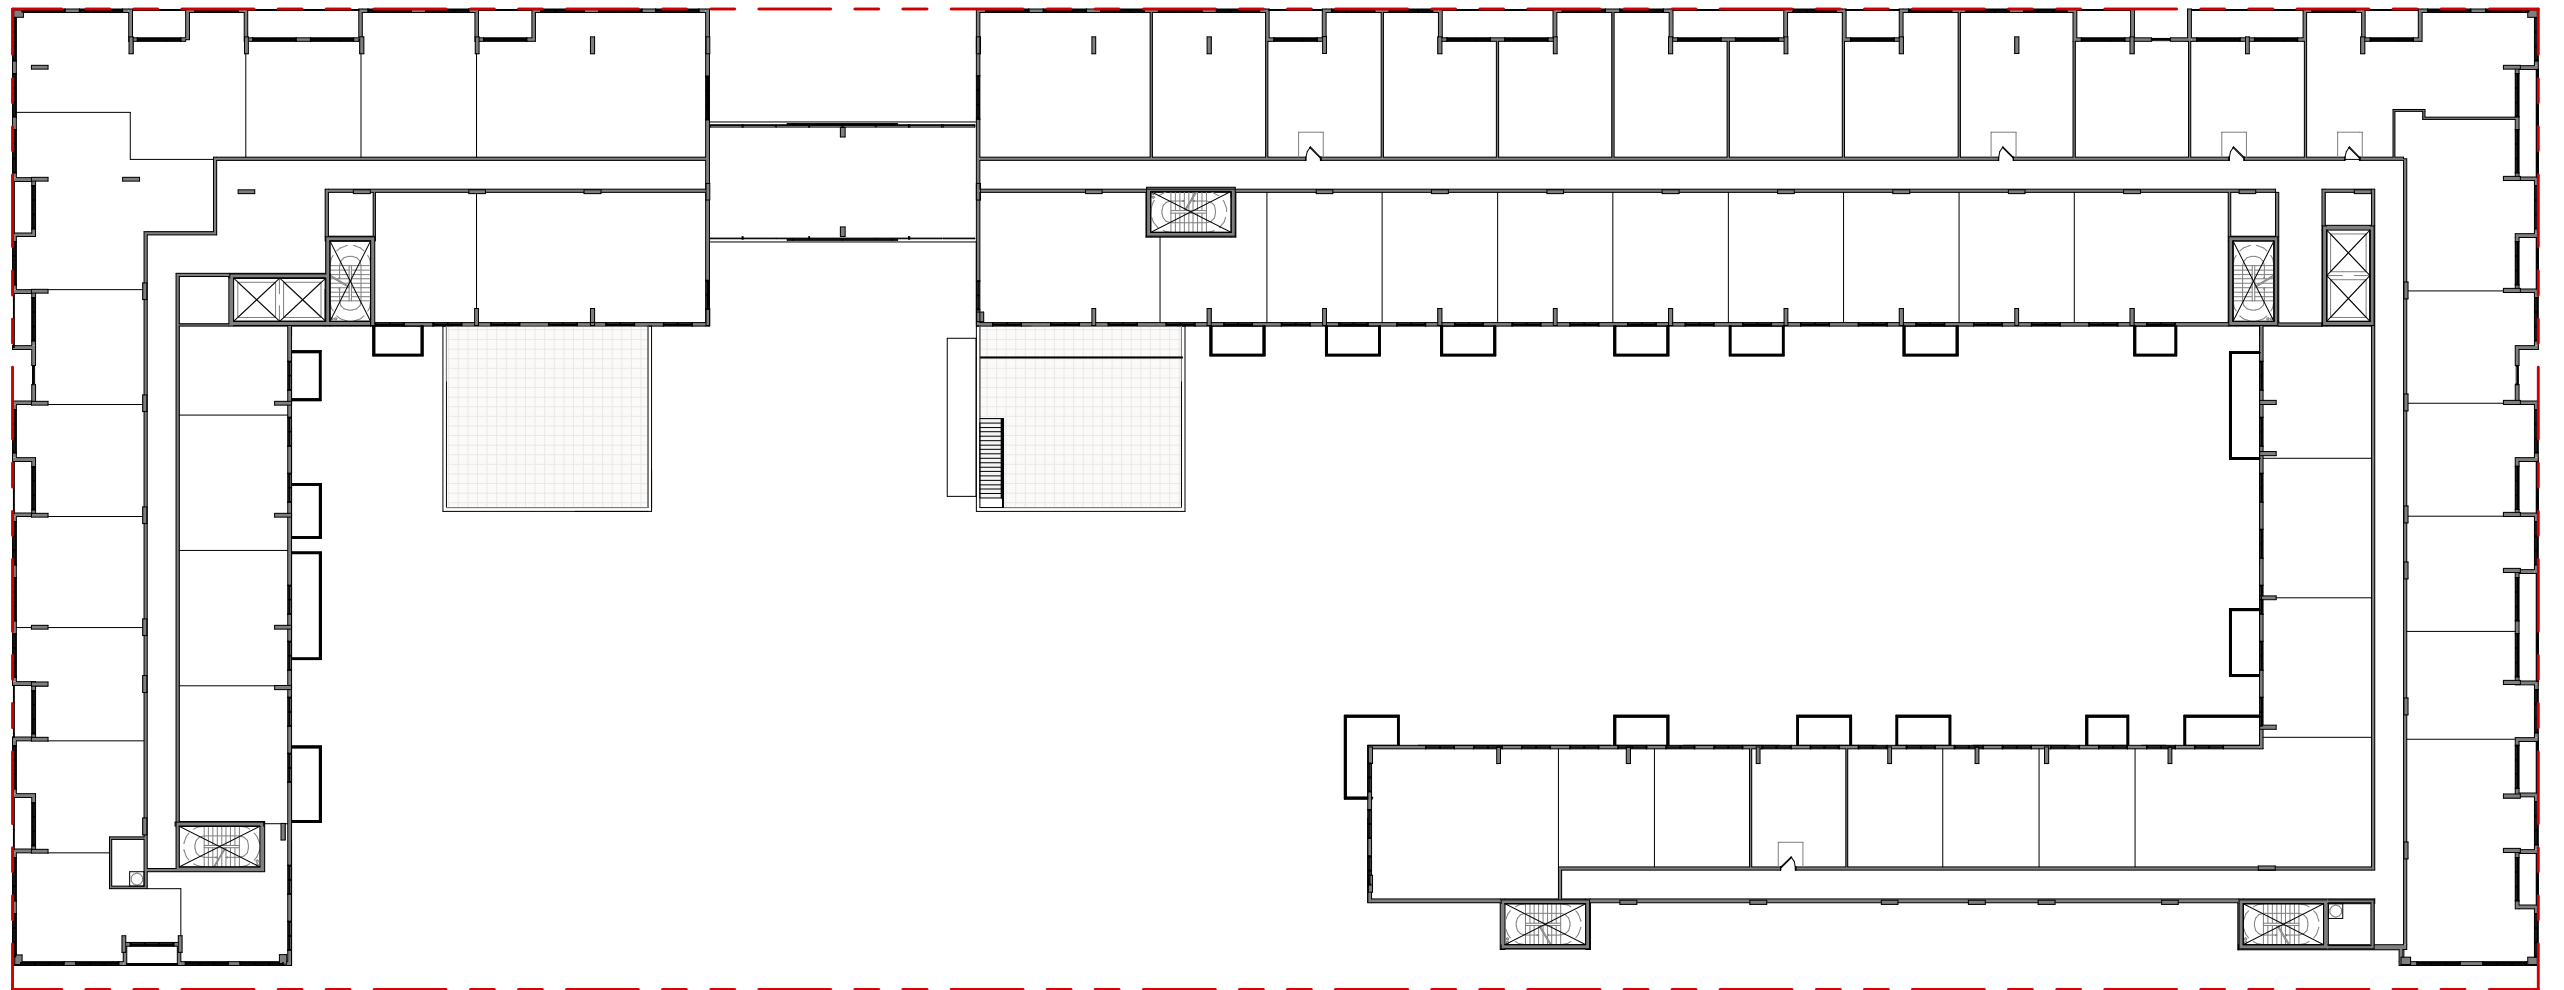

EXISTING BUILDING

NULU CROSSING


700 E MAIN ST.
LOUISVILLE, KY 40202

DRAWING SCALE: 1" = 40'-0"

FORTH FLOOR PLAN (TYPICAL)

03/16/2023



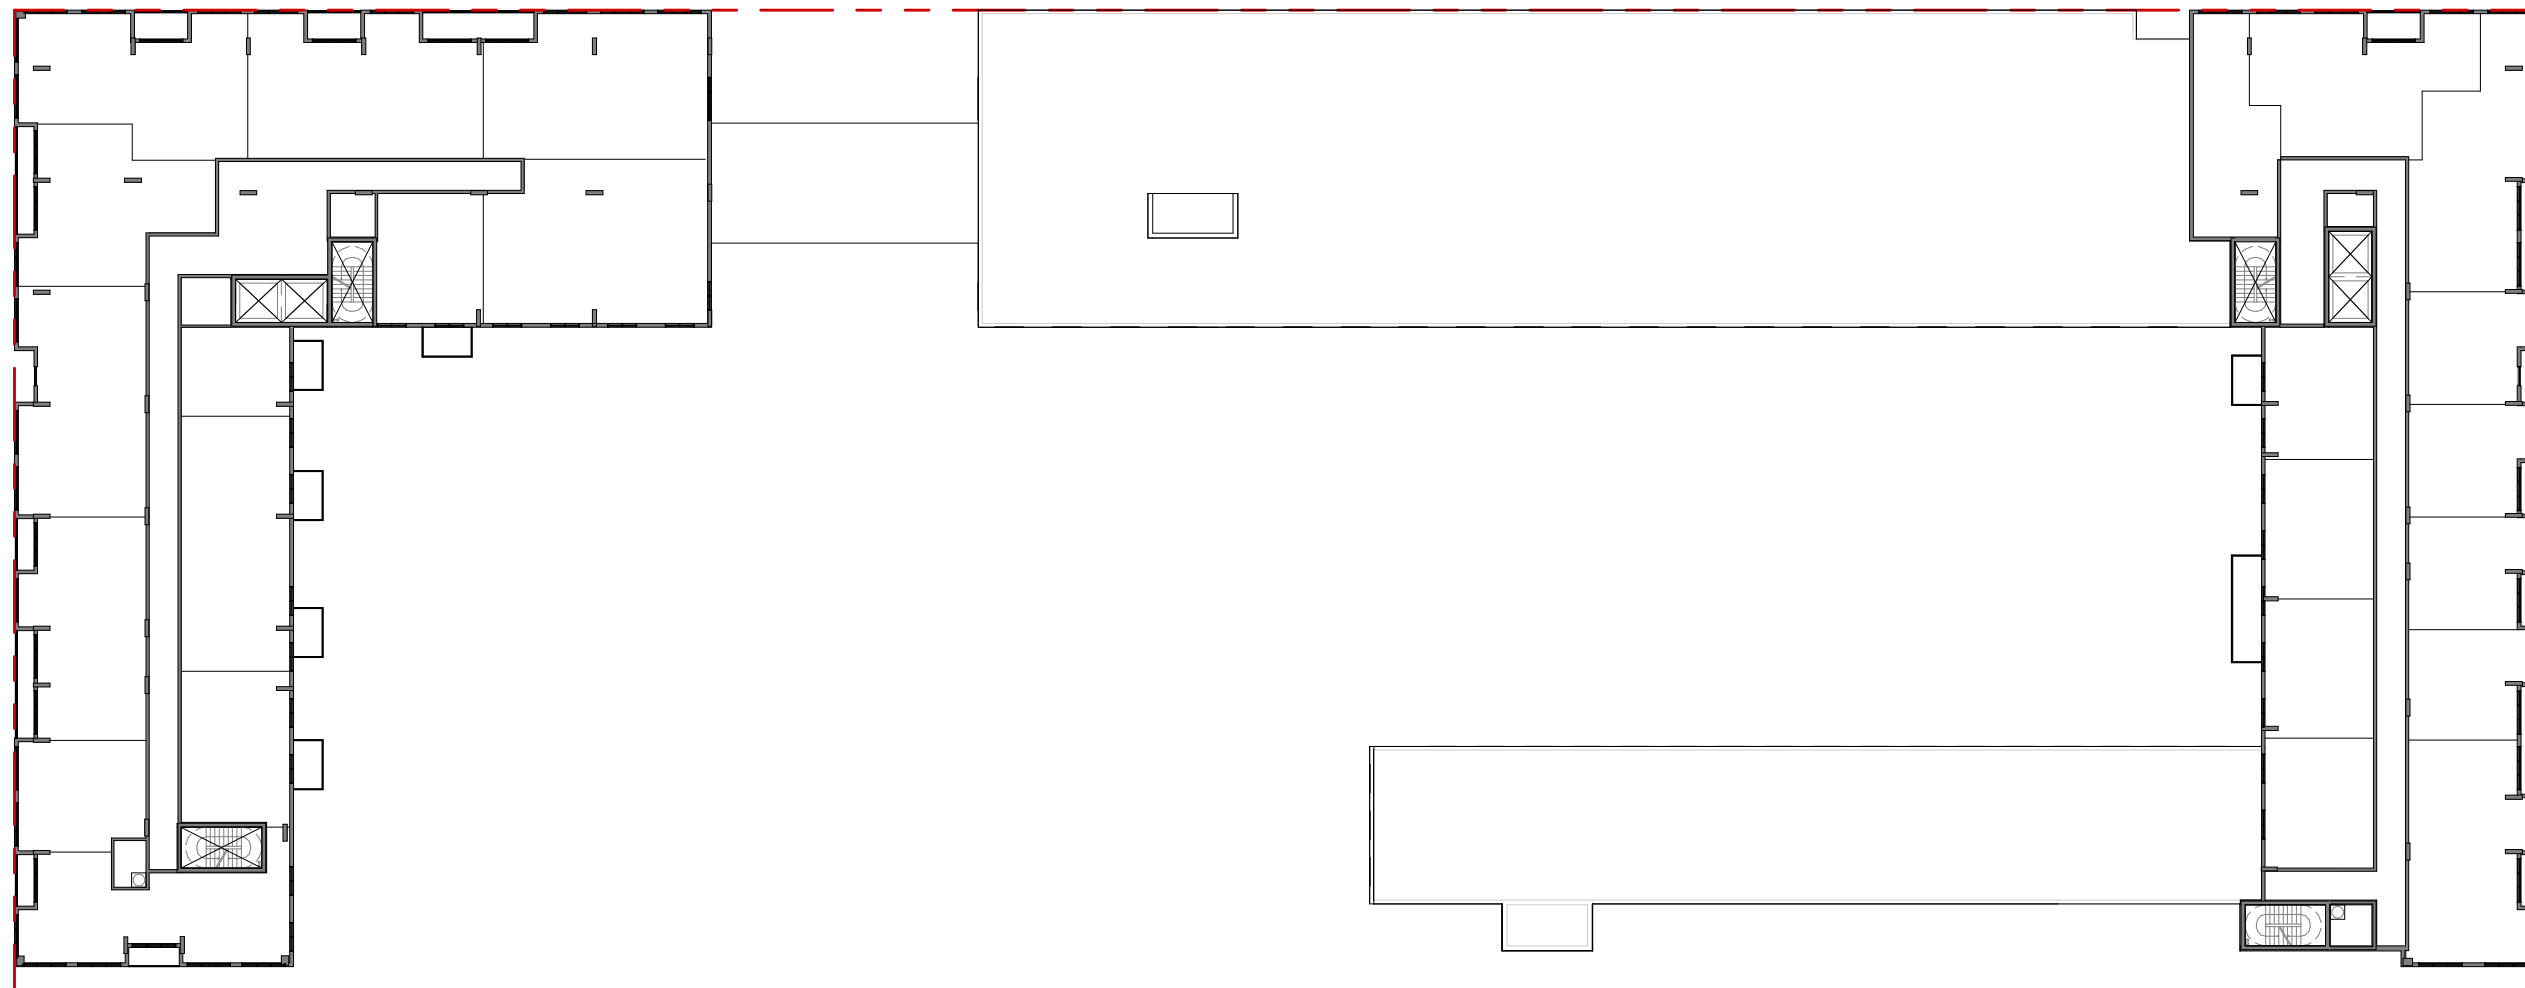

NULU CROSSING

700 E MAIN ST.
LOUISVILLE, KY 40202

DRAWING SCALE: 1" = 40'-0"

EIGHT FLOOR PLAN (TOP)

03/16/2023

