


RECEIVED
 AUG 29 2016
 PLANNING &
 DESIGN SERVICES

2501 STANLEY GAULT PARKWAY
 EASTPOINT BUSINESS PARK LOUISVILLE, KY
 OWNER: OAKLAND LTD. PARTNERSHIP


PROJECT TITLE

DATE	
BY	
CD	
REVISIONS	


A4.2

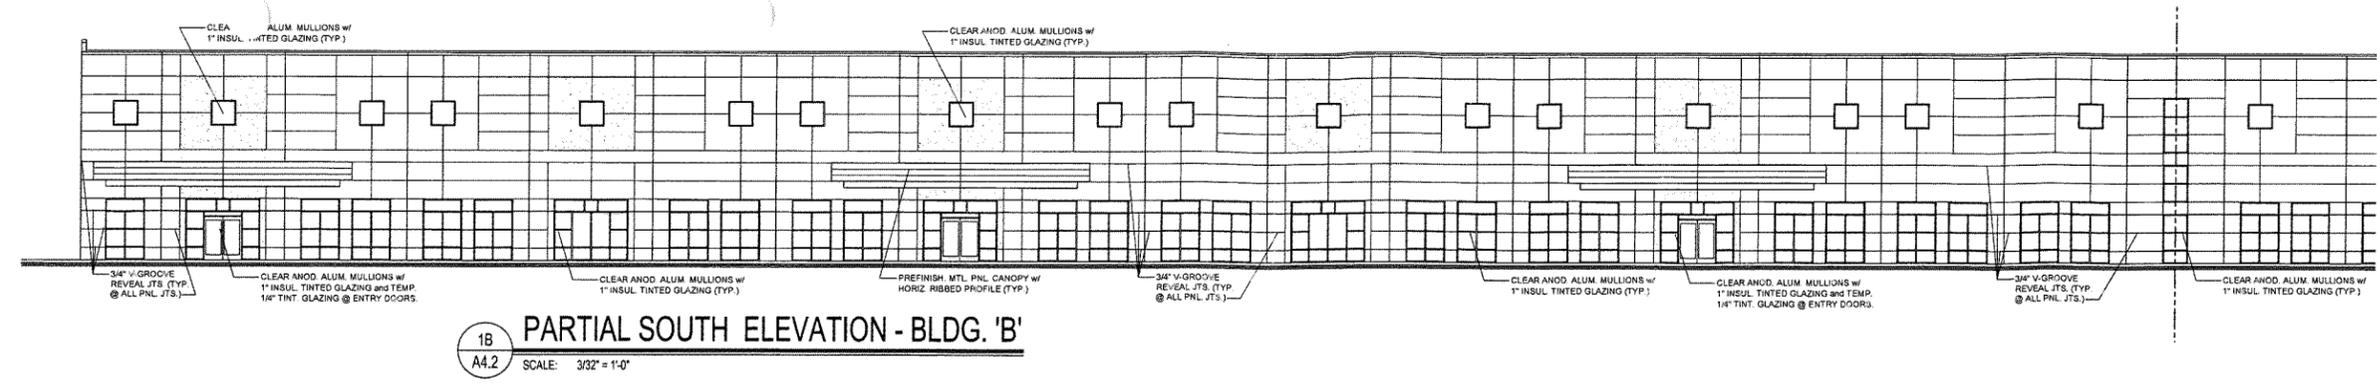


1B
 A4.2 SCALE: 3/32" = 1'-0"

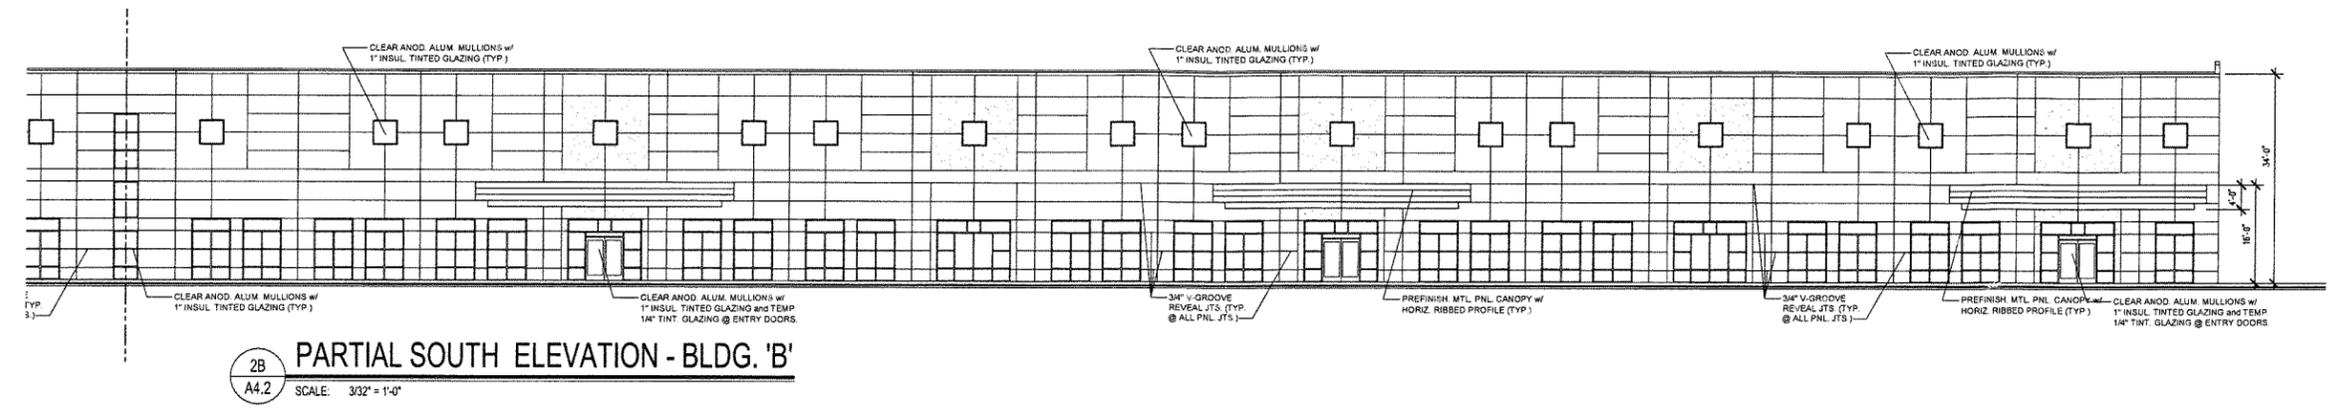

2B
 A4.2 SCALE: 3/32" = 1'-0"

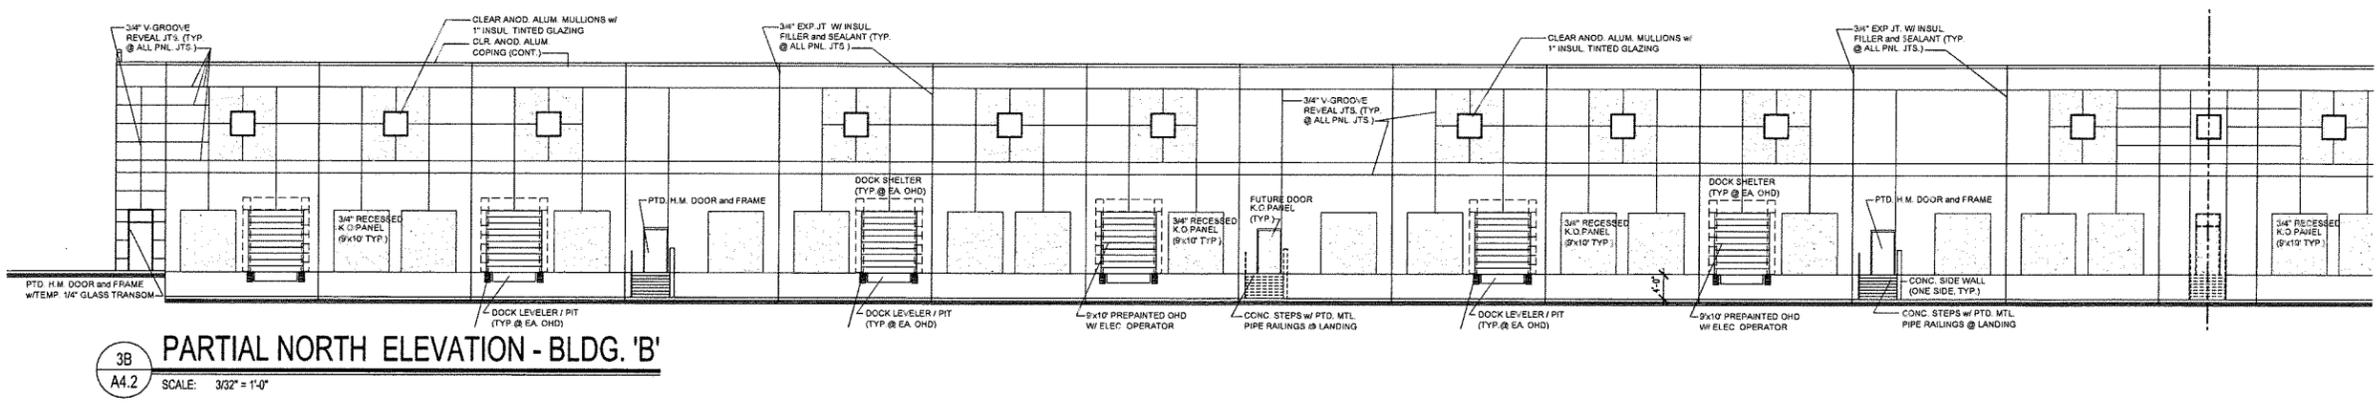

3B
 A4.2 SCALE: 3/32" = 1'-0"

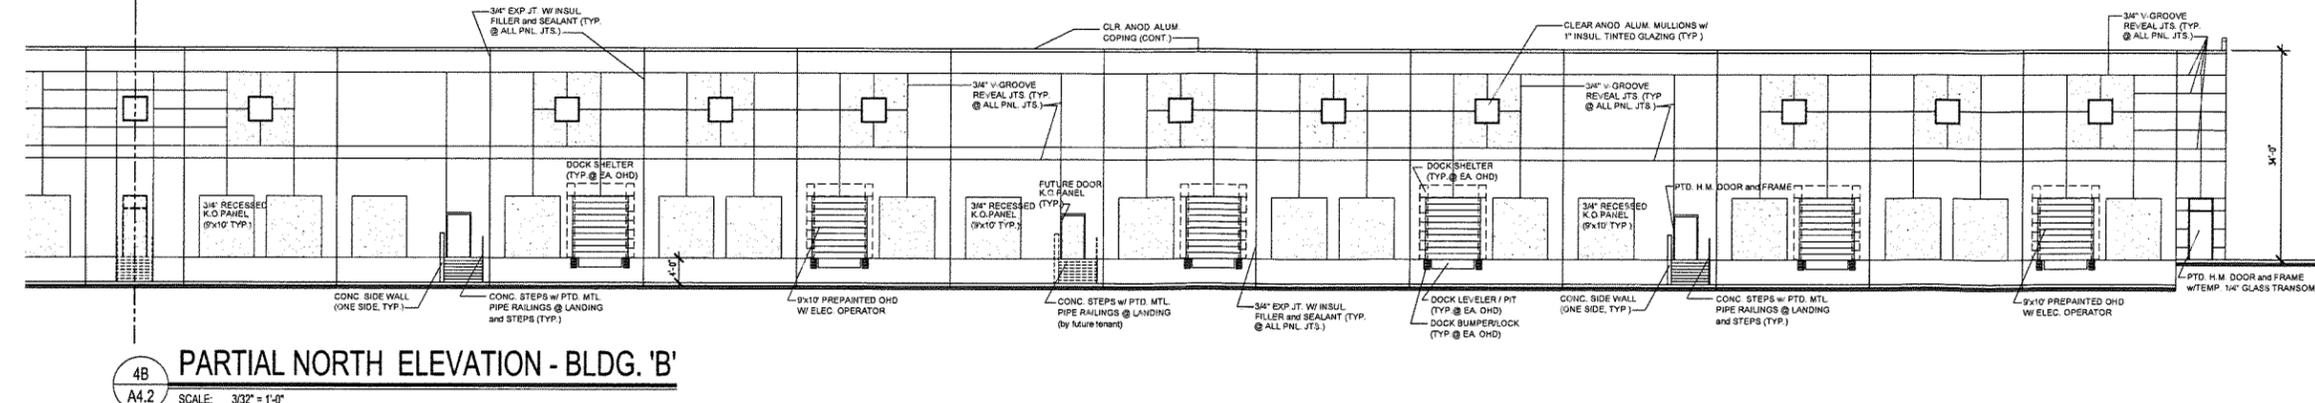







4B
 A4.2 SCALE: 3/32" = 1'-0"

RECEIVED
 AUG 29 2016
 PLANNING &
 DESIGN SERVICES

2501 STANLEY GAULT PARKWAY
 EASTPOINT BUSINESS PARK LOUISVILLE, KY
 OWNER: OAKLAND LTD. PARTNERSHIP

PROJECT TITLE

DATE	
BY	
CD	
REVISIONS	

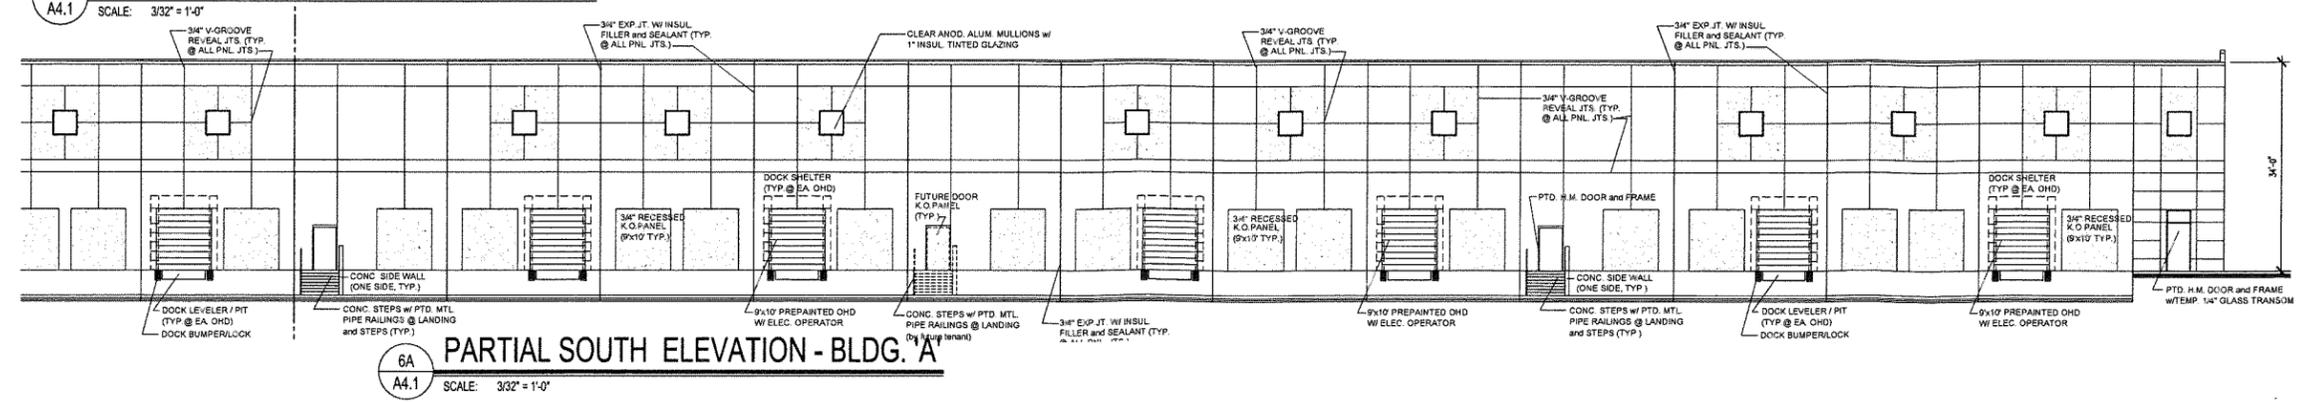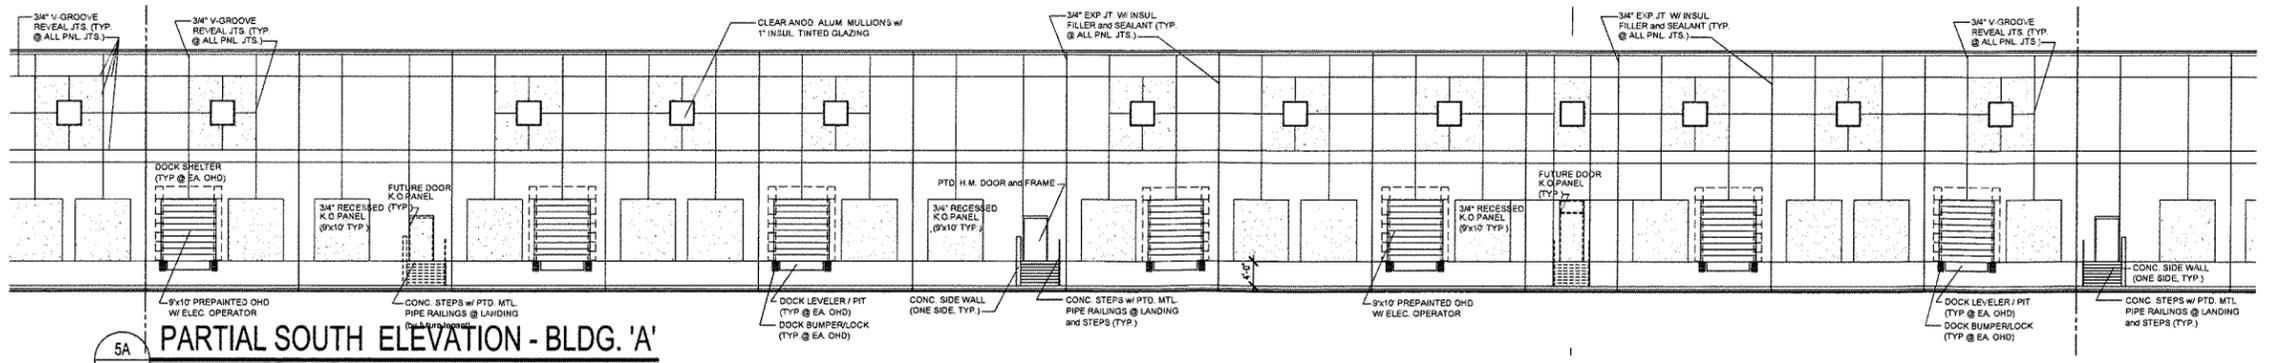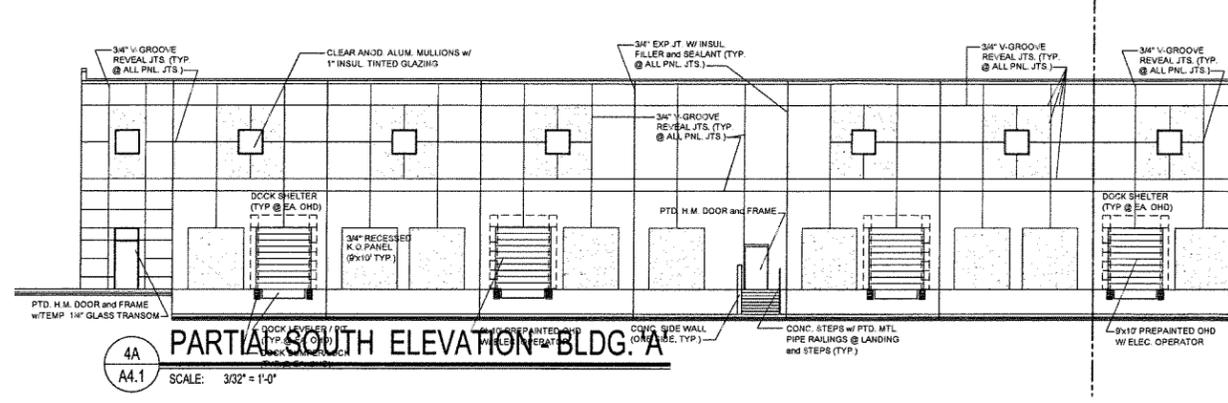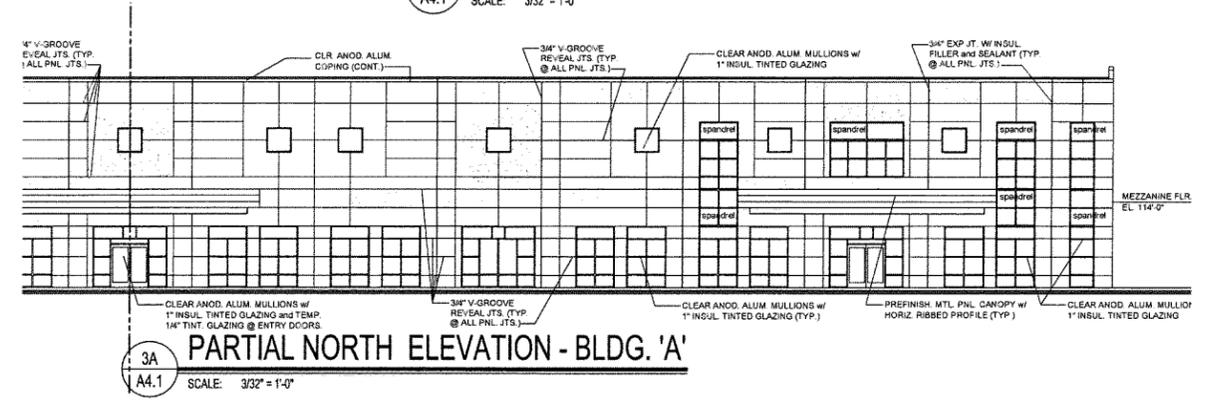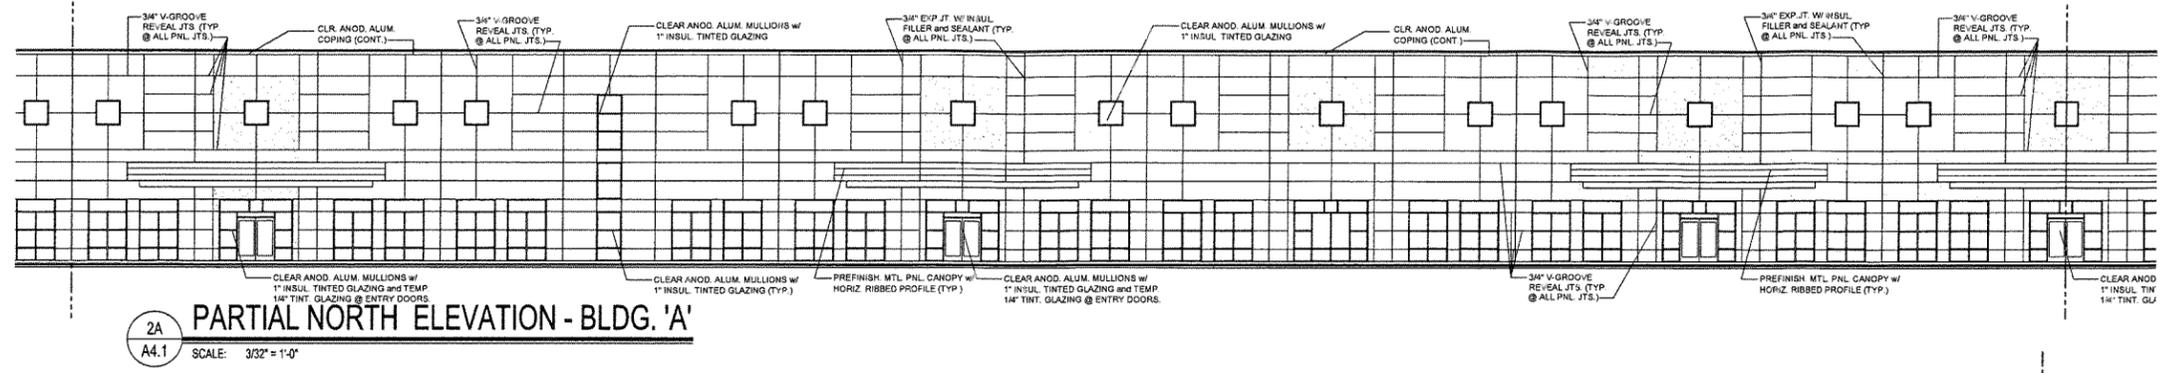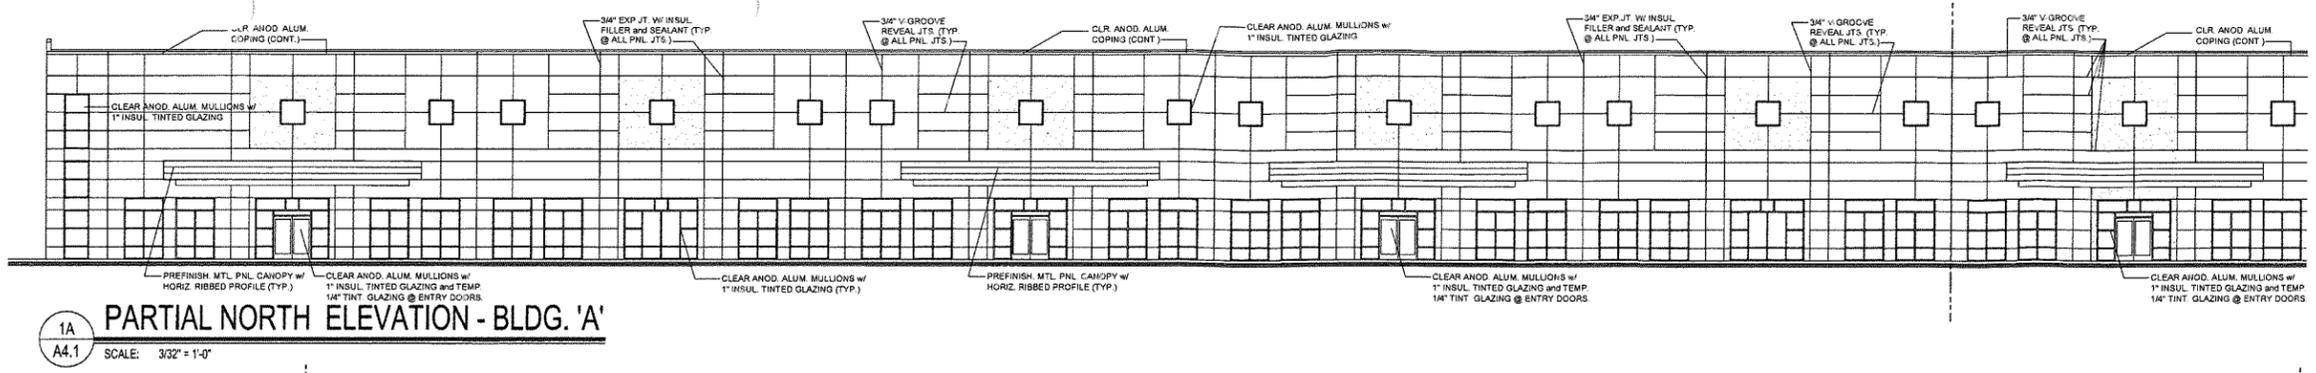

RECEIVED
 AUG 29 2016
 PLANNING &
 DESIGN SERVICES

2501 STANLEY GAULT PARKWAY
 EASTPOINT BUSINESS PARK LOUISVILLE, KY
 OWNER: OAKLAND LTD. PARTNERSHIP

PROJECT TITLE

DATE

BY

CHK

REVISIONS

A4.4

