




RECEIVED  
OCT 12 2018  
PLANNING &  
DESIGN SERVICES

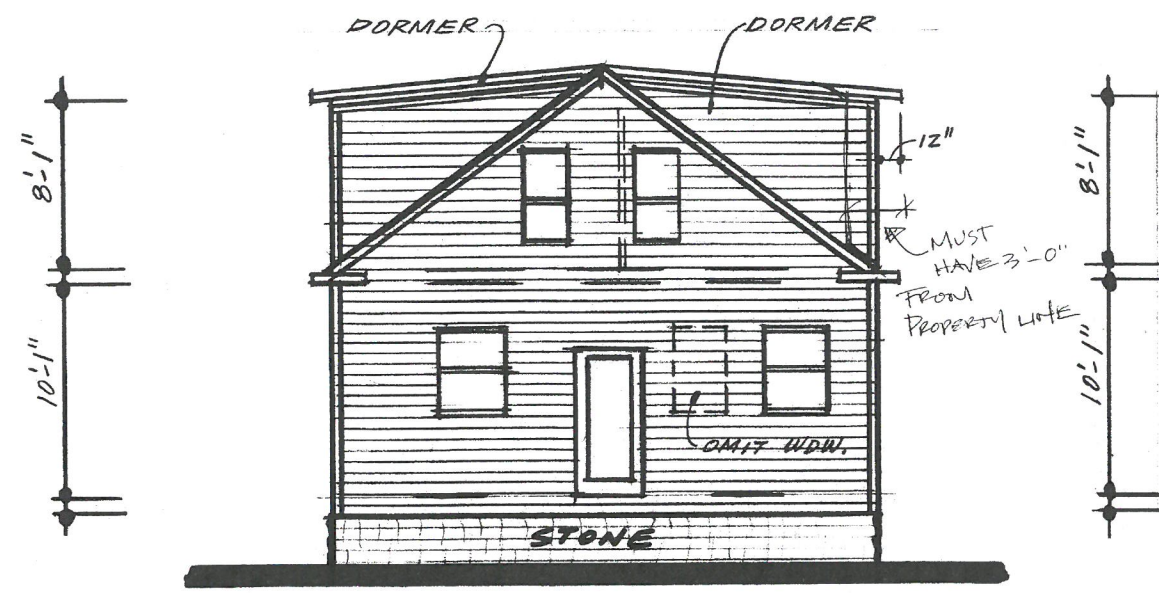


**REAR ELEVATION**

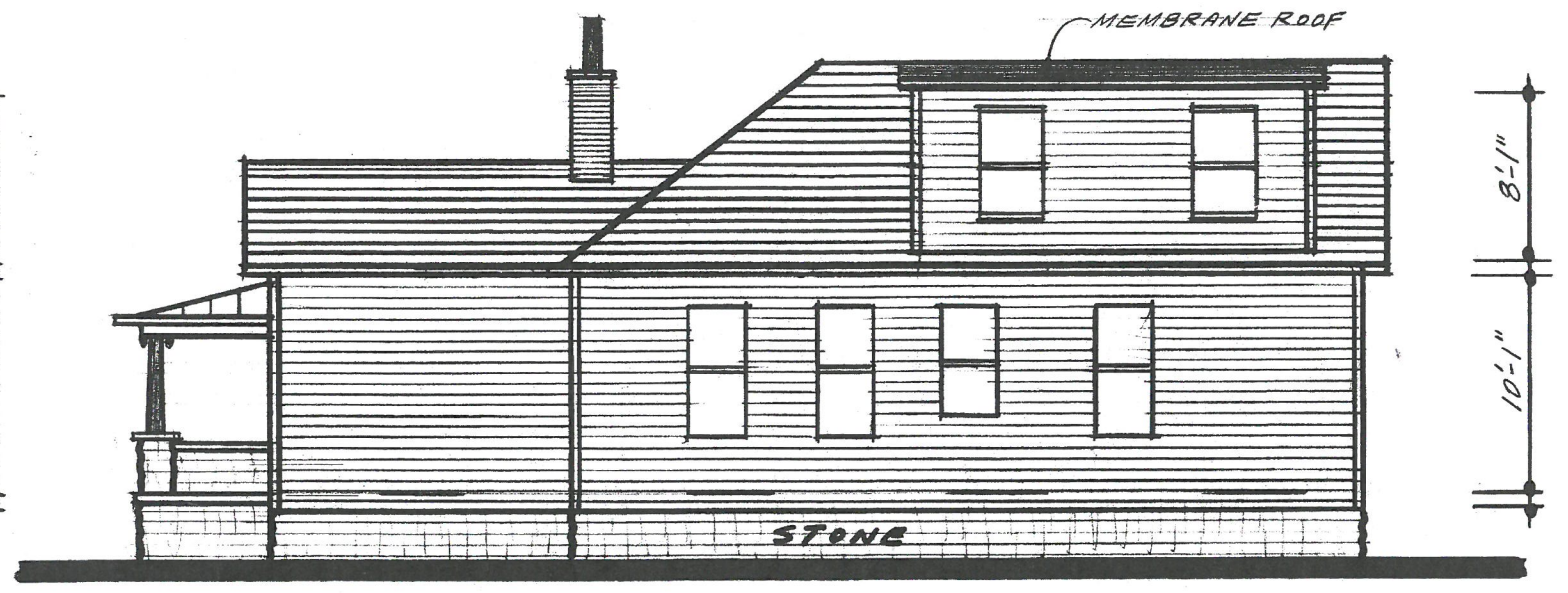

**SIDE ELEVATION "A"**

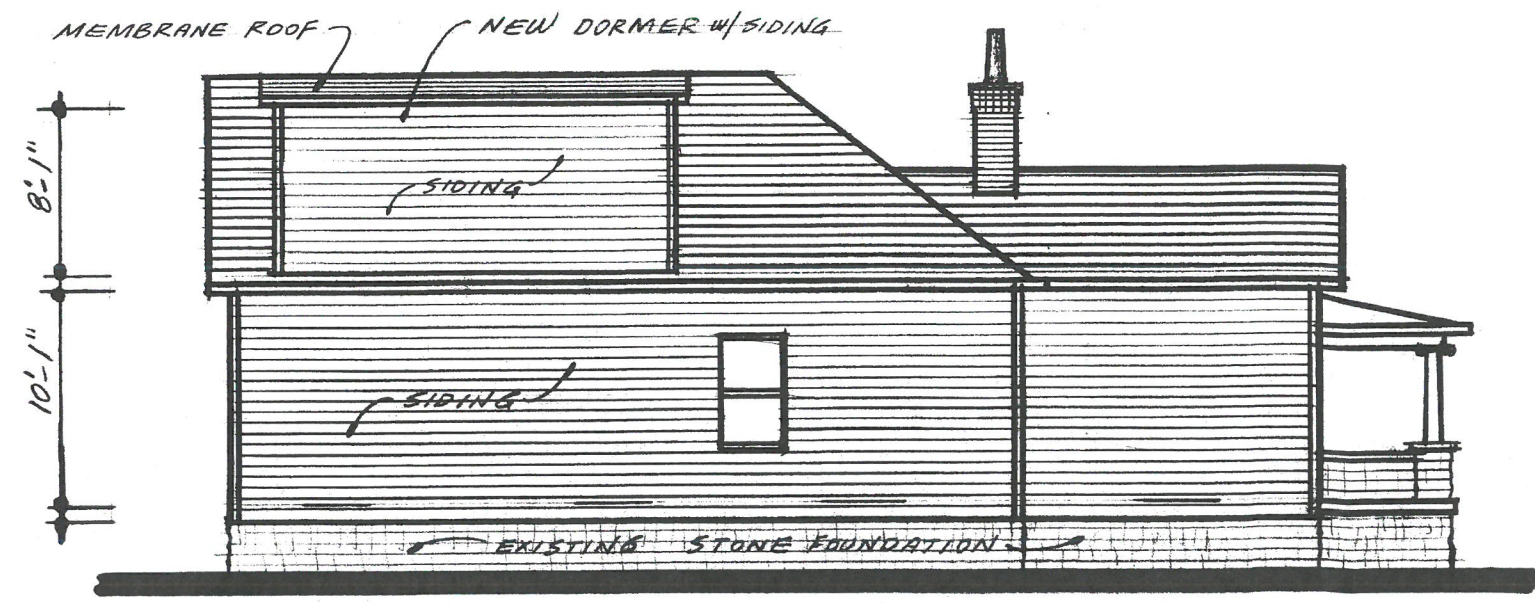

**SIDE ELEVATION "B"**

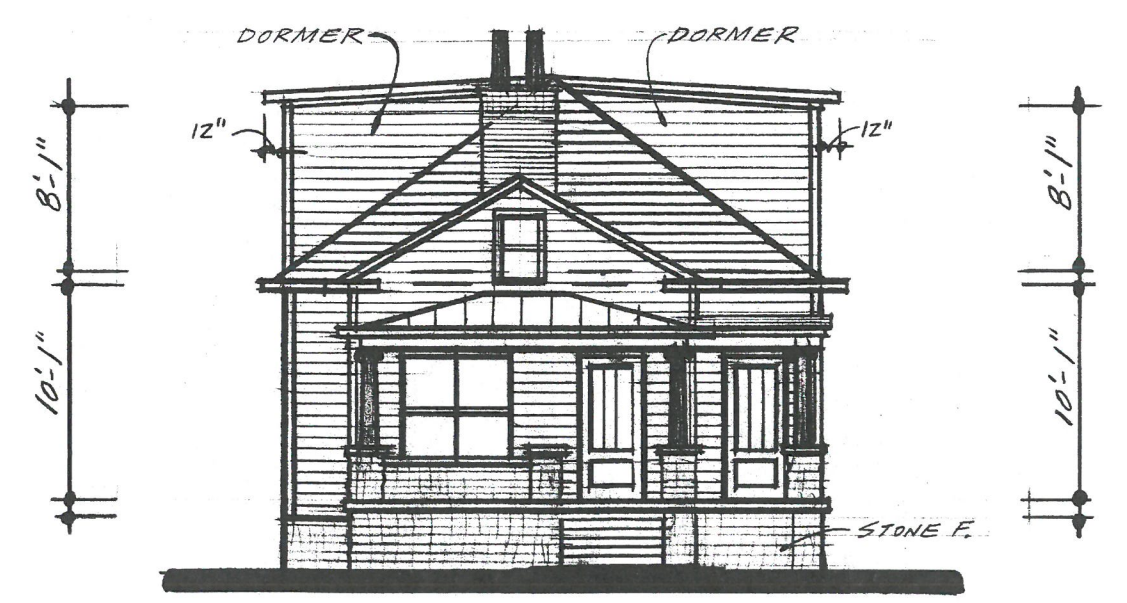

**FRONT ELEVATION** <sup>OF 4</sup>  
**1**

SEE LONG TERRY

**BUILDER MUST VERIFY DRAWINGS**  
for all revisions, dimensions  
square footage, structural sizes/spans  
and all building code compliances are  
satisfied before starting any construction.


**DRAFTSMAN IS NOT RESPONSIBLE**  
If these procedures are ignored !




REMODEL DESIGN FOR TERRY SEELOW  
2221 PAYNE STREET

DOWN UNDERWOOD DESIGN  
502-893-6600

**NOTE:**  
 BUILDER MUST VERIFY DRAWINGS  
 for all revisions, dimensions  
 square footage, structural sizes/spans  
 and all building code compliances are  
 satisfied before starting any construction.  
**DRAFTSMAN IS NOT RESPONSIBLE**  
 if these procedures are ignored!

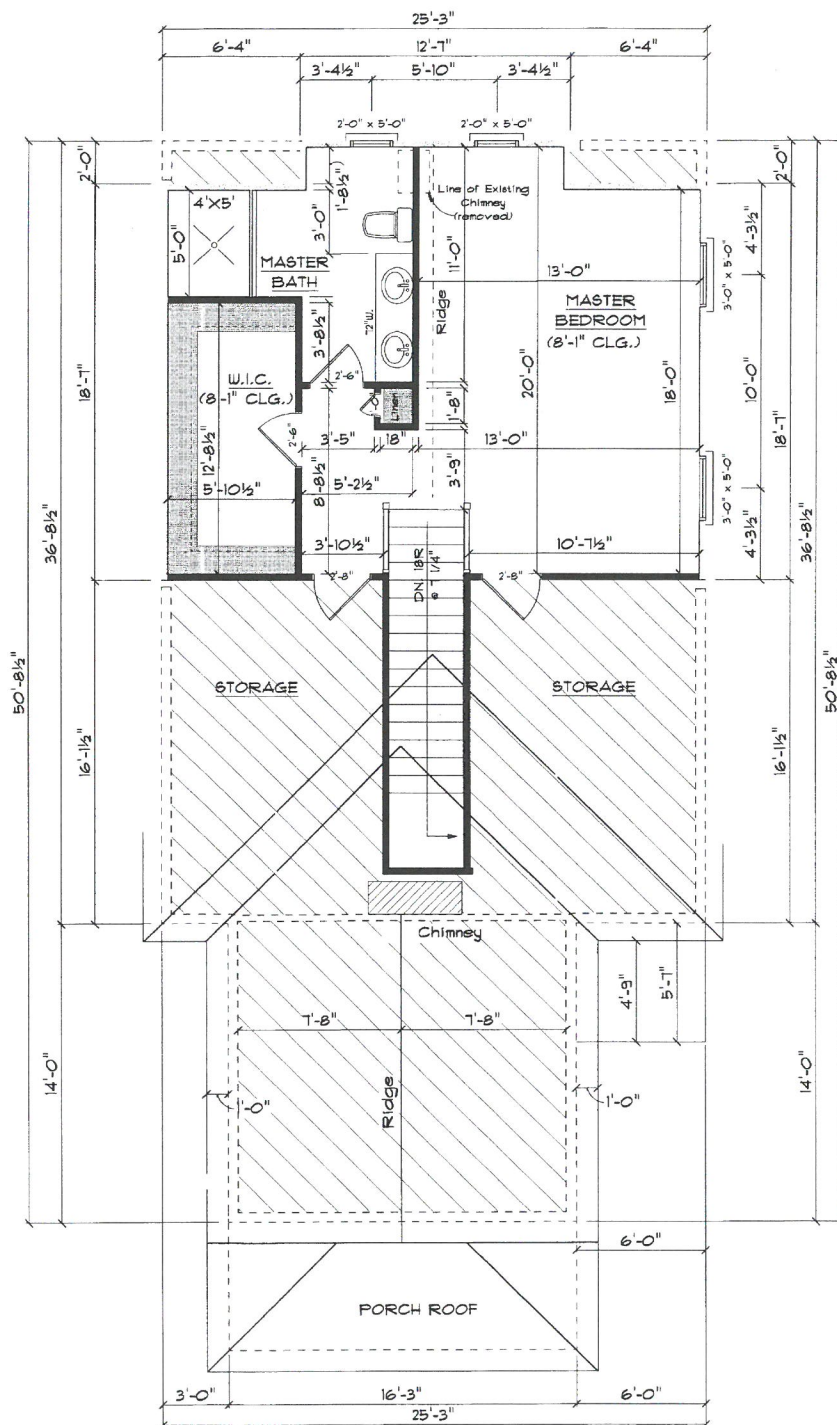

PROPOSED 2nd FLOOR PLAN

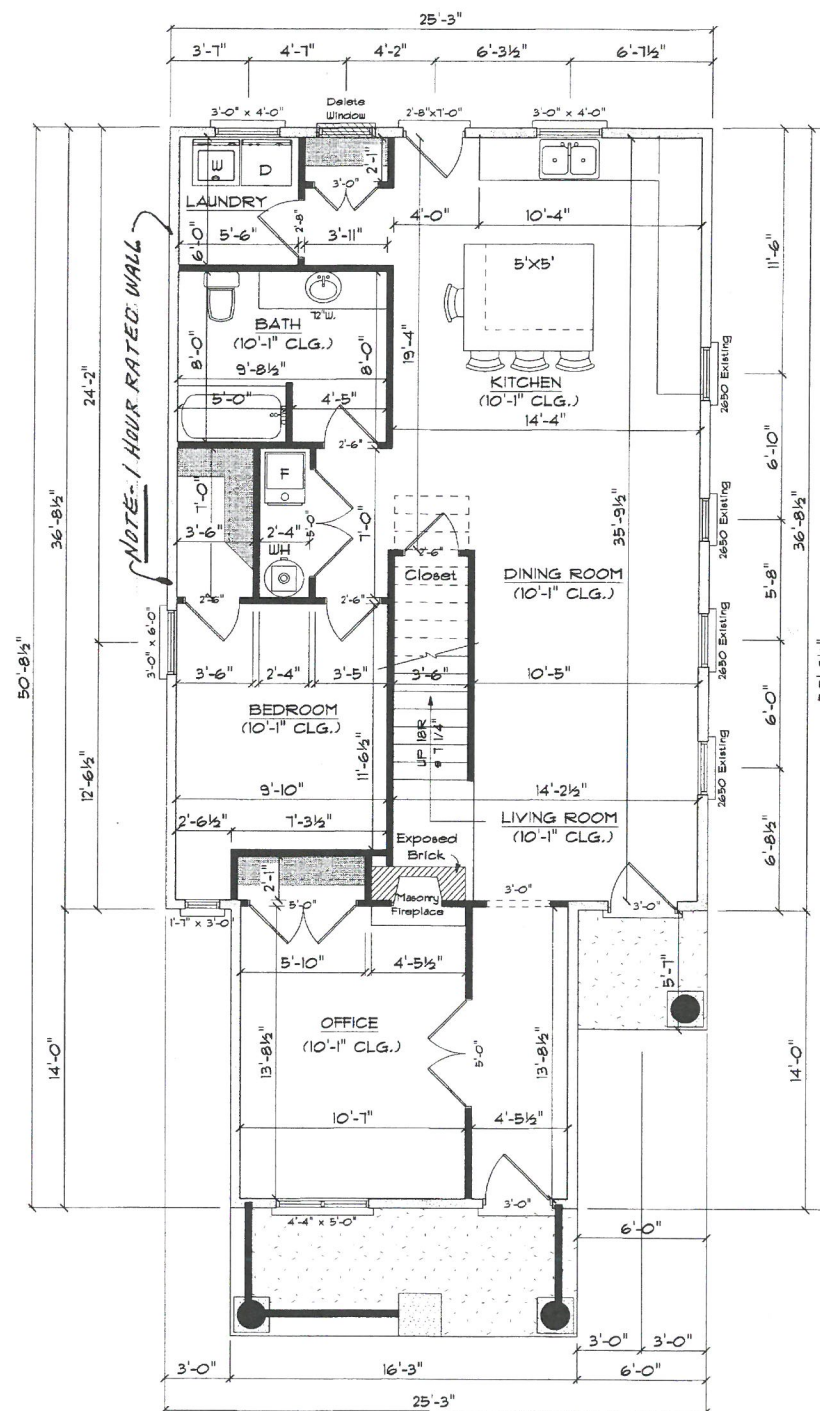

PROPOSED 1st FLOOR PLAN


REMODEL DESIGN FOR TERRY SEELOW

2221 PAYNE STREET

DON UNDERWOOD DESIGN  
 502-893-6600

3

**NOTE:**  
**BUILDER MUST VERIFY DRAWINGS**  
 for all revisions, dimensions  
 square footage, structural sizes/spans  
 and all building code compliances are  
 satisfied before starting any construction.  
**DRAFTSMAN IS NOT RESPONSIBLE**  
 if these procedures are ignored !

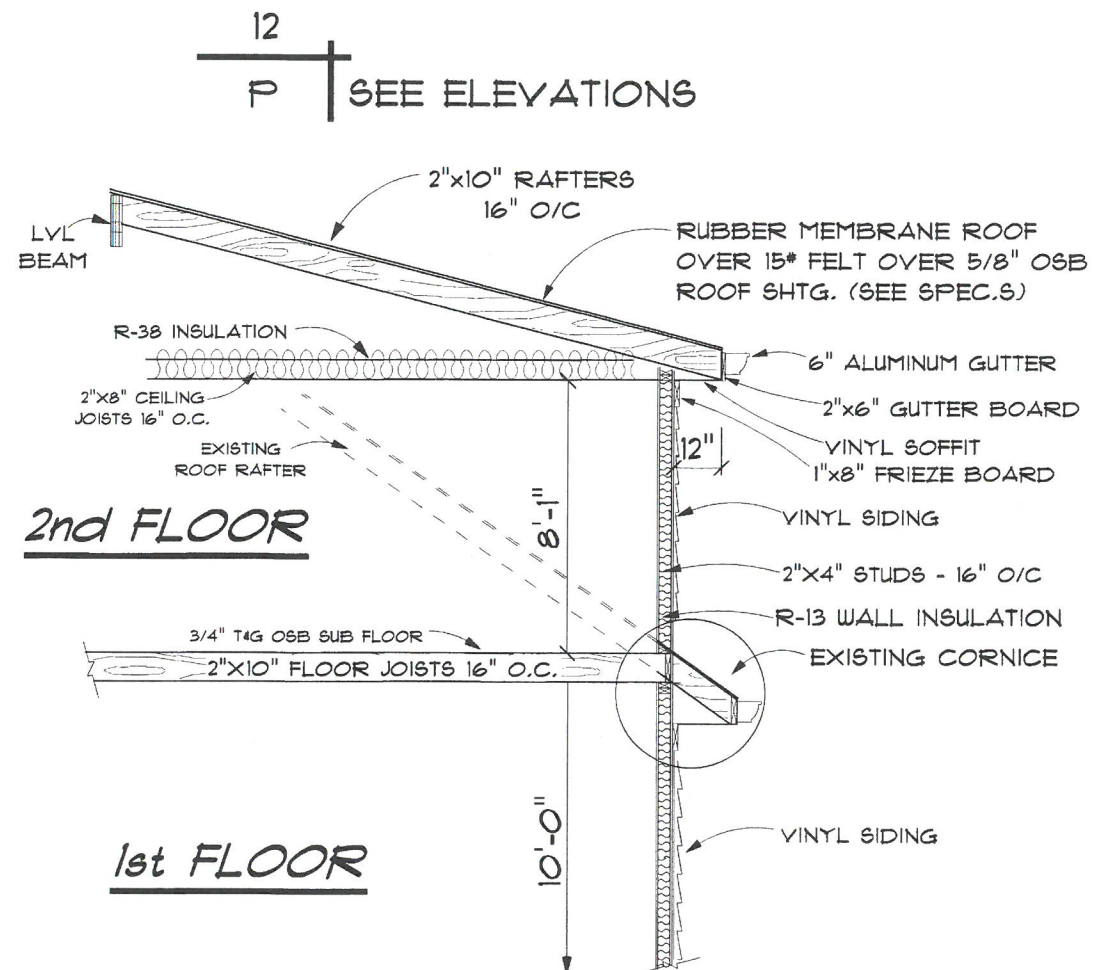

WALL SECTION  
 DORMER ADDITION

RECEIVED  
 OCT 12 2018  
 PLANNING &  
 DESIGN SERVICES