


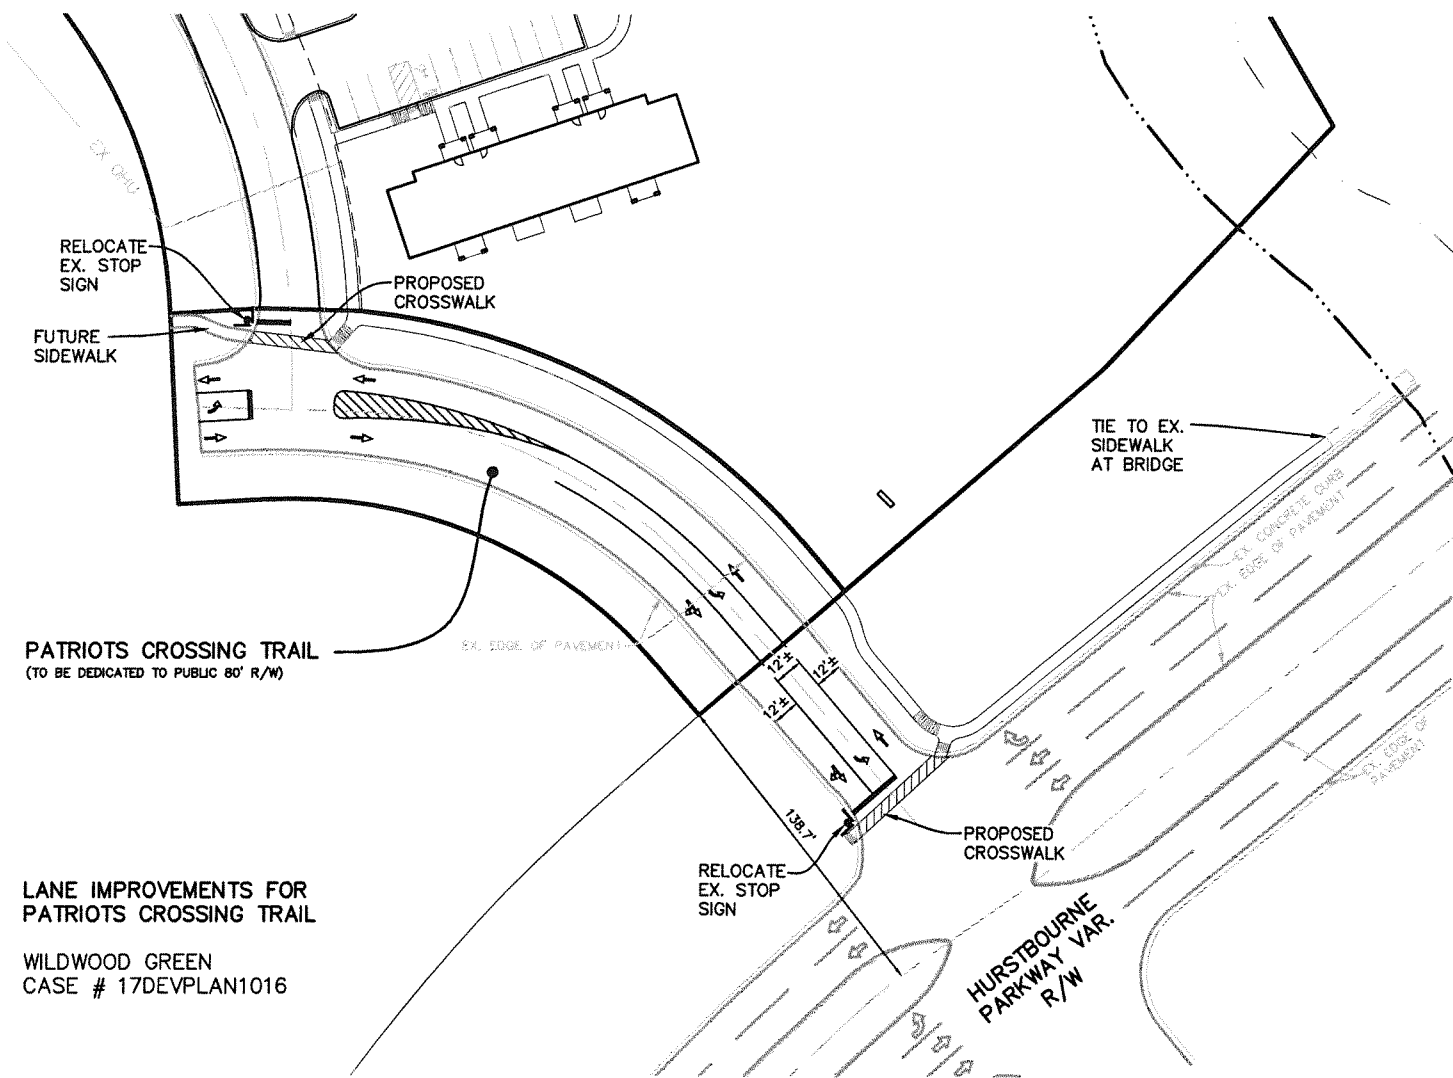


PATRIOTS CROSSING TRAIL
(TO BE DEDICATED TO PUBLIC 80' R/W)

LANE IMPROVEMENTS FOR
PATRIOTS CROSSING TRAIL

WILDWOOD GREEN
CASE # 17DEVPLAN1016

GRAPHIC SCALE 1"=60'

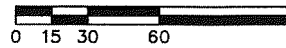

RECEIVED

MAR 24 2017

PLANNING &
DESIGN SERVICES

17DEVPLAN1016