




11106 Decimal Drive  
Louisville, Kentucky 40299  
PH: 502-618-1816  
FAX: 502-618-1826  
www.prodigy-construction.com

"Construction Management Ahead of its Time"



1 PRELIMINARY ELEVATION  
A1 SCALE: 1/4" = 1'-0" WEST

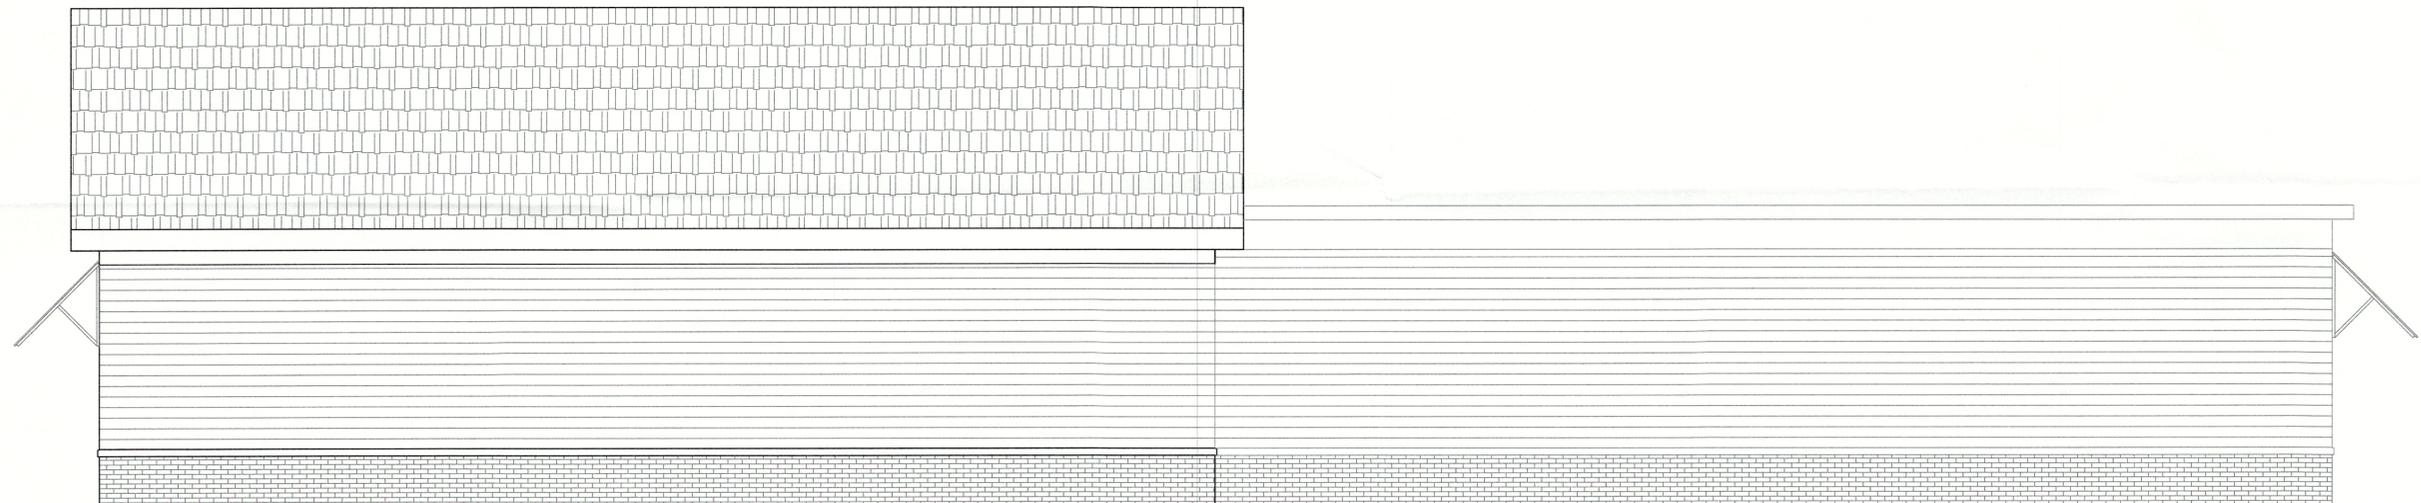

1 PRELIMINARY ELEVATION  
A1 SCALE: 1/4" = 1'-0" NORTH

CHRISTI'S

RECEIVED  
DEC 11 2017  
PLANNING &  
DESIGN SERVICES