

EAST SIDE ELEVATION JEFFERSON




ARCHITECTURAL ARTISANS INC

PHOENIX HOUSES LLC

20-OVERLAY-0029

FRONT STREET FACADE JEFFERSON

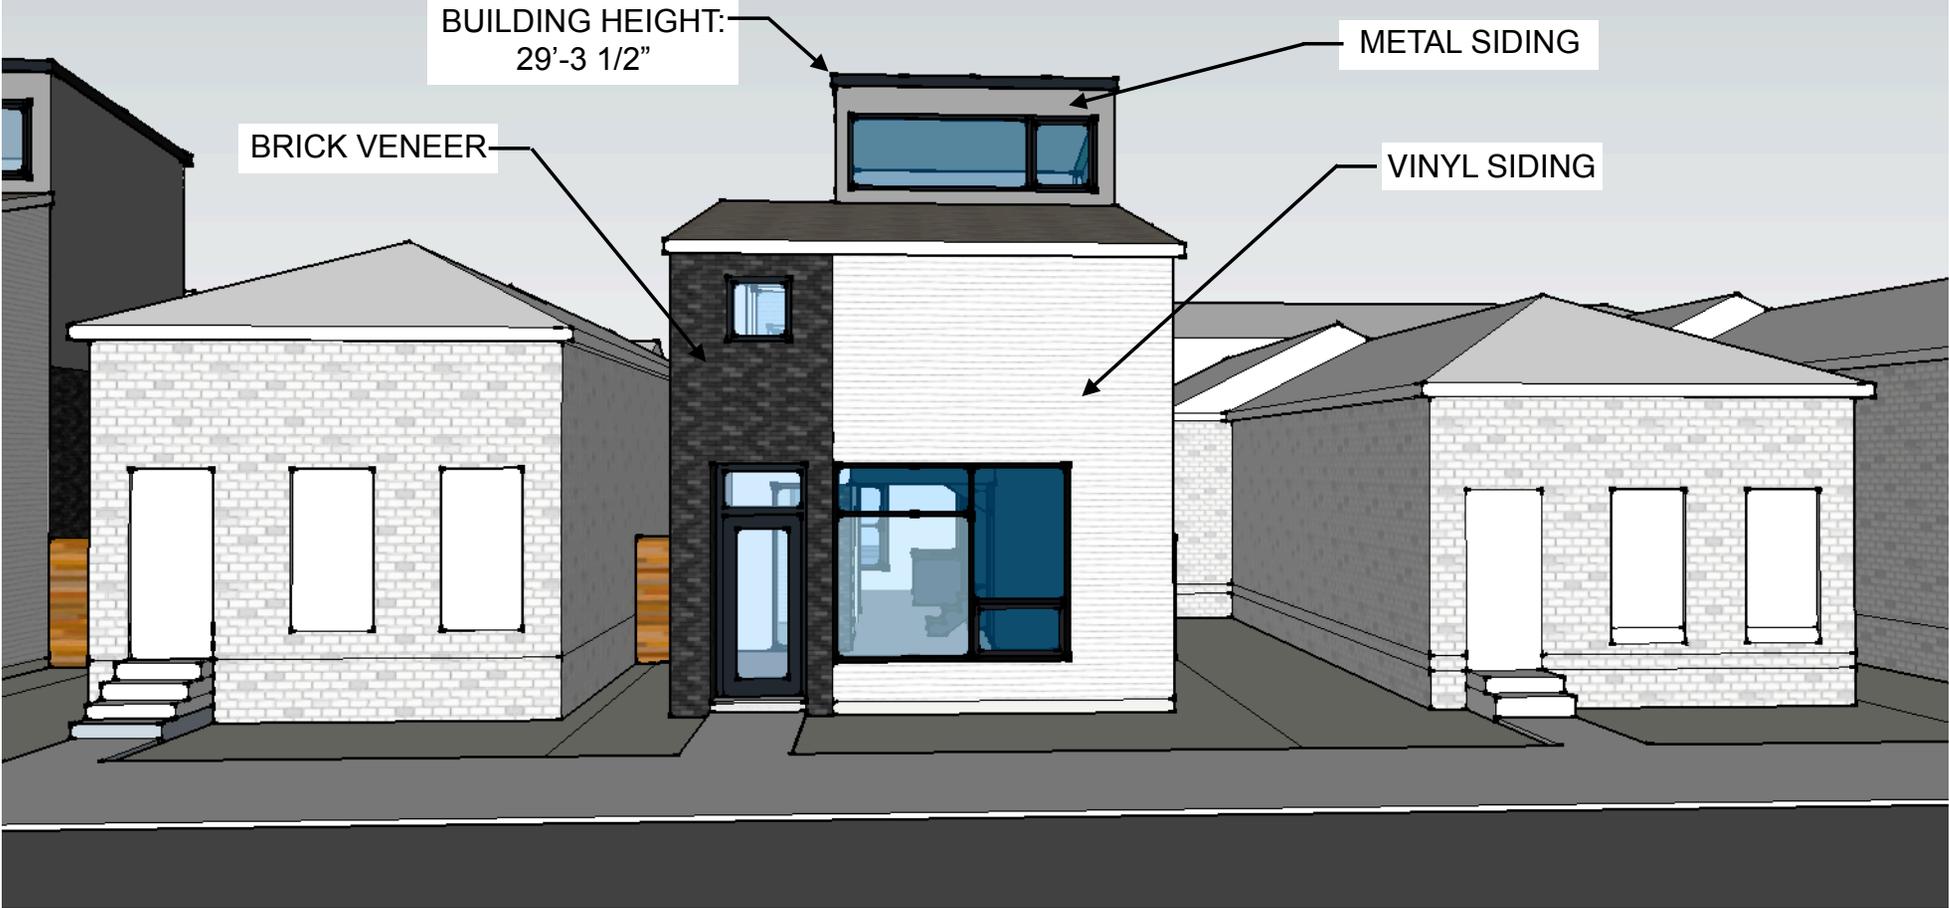


ARCHITECTURAL ARTISANS INC

PHOENIX HOUSES LLC

20-OVERLAY-0029

OVERHEAD 1 JEFFERSON

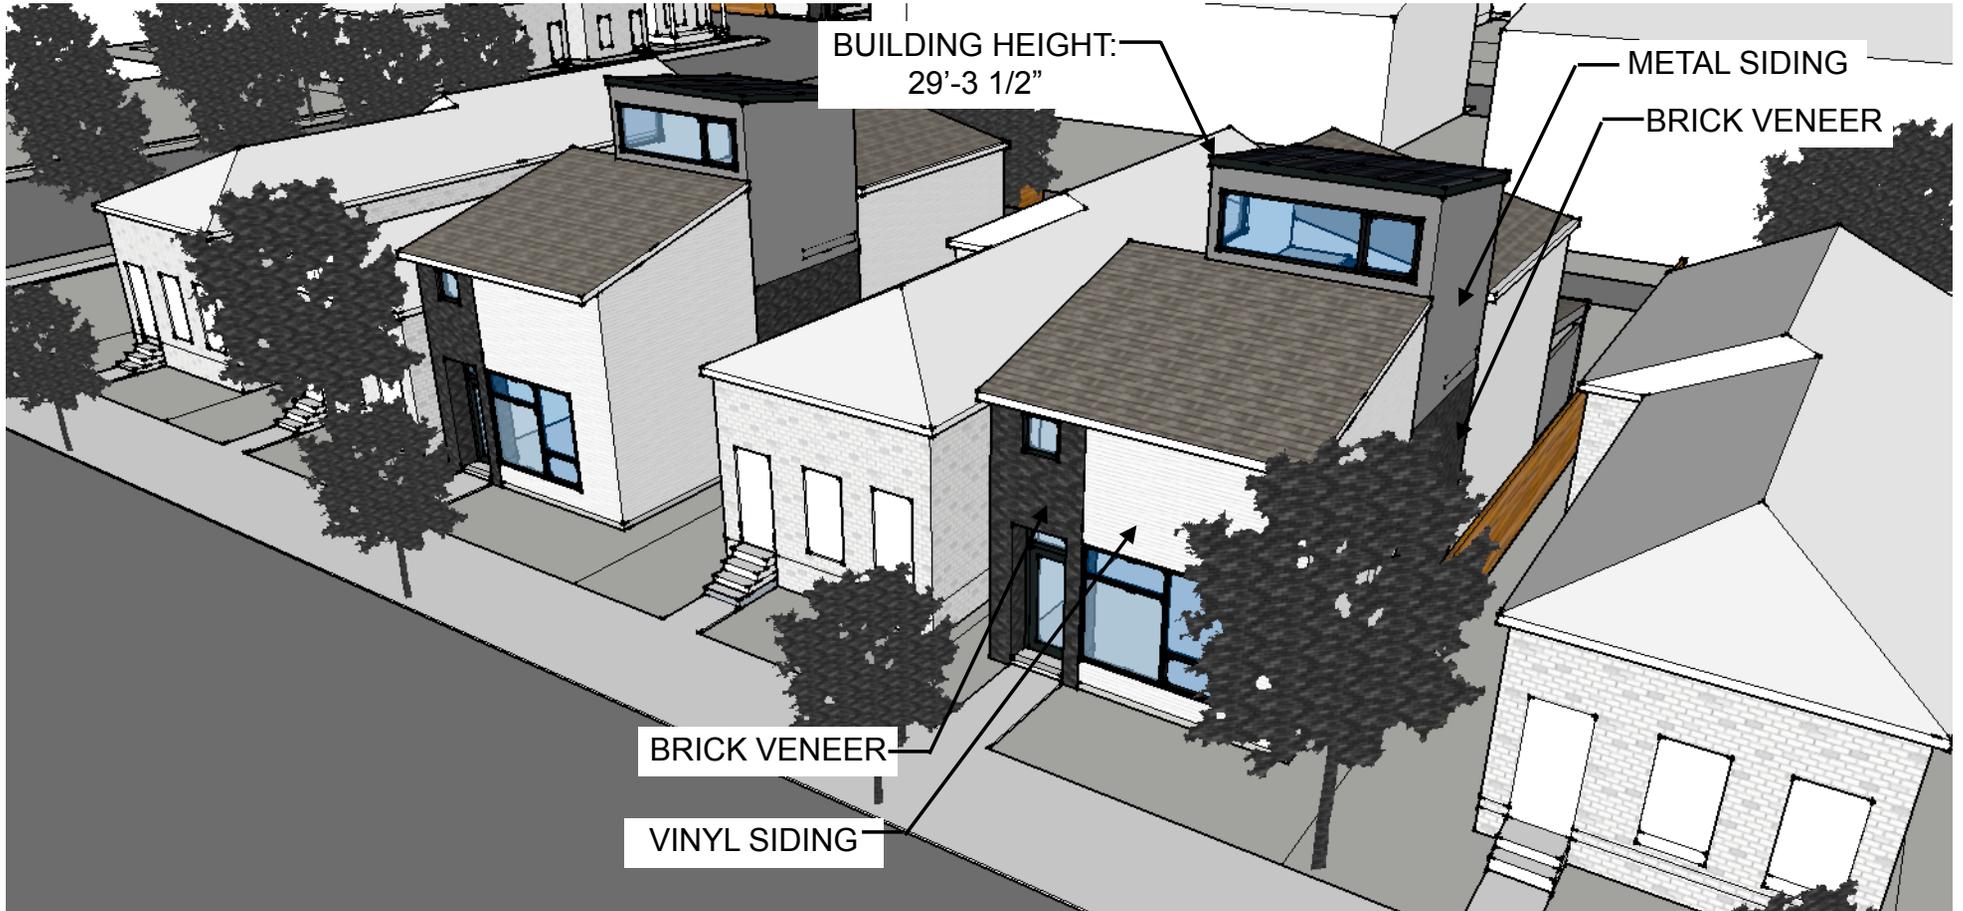


ARCHITECTURAL ARTISANS INC

PHOENIX HOUSES LLC

20-OVERLAY-0029

OVERHEAD 2 JEFFERSON

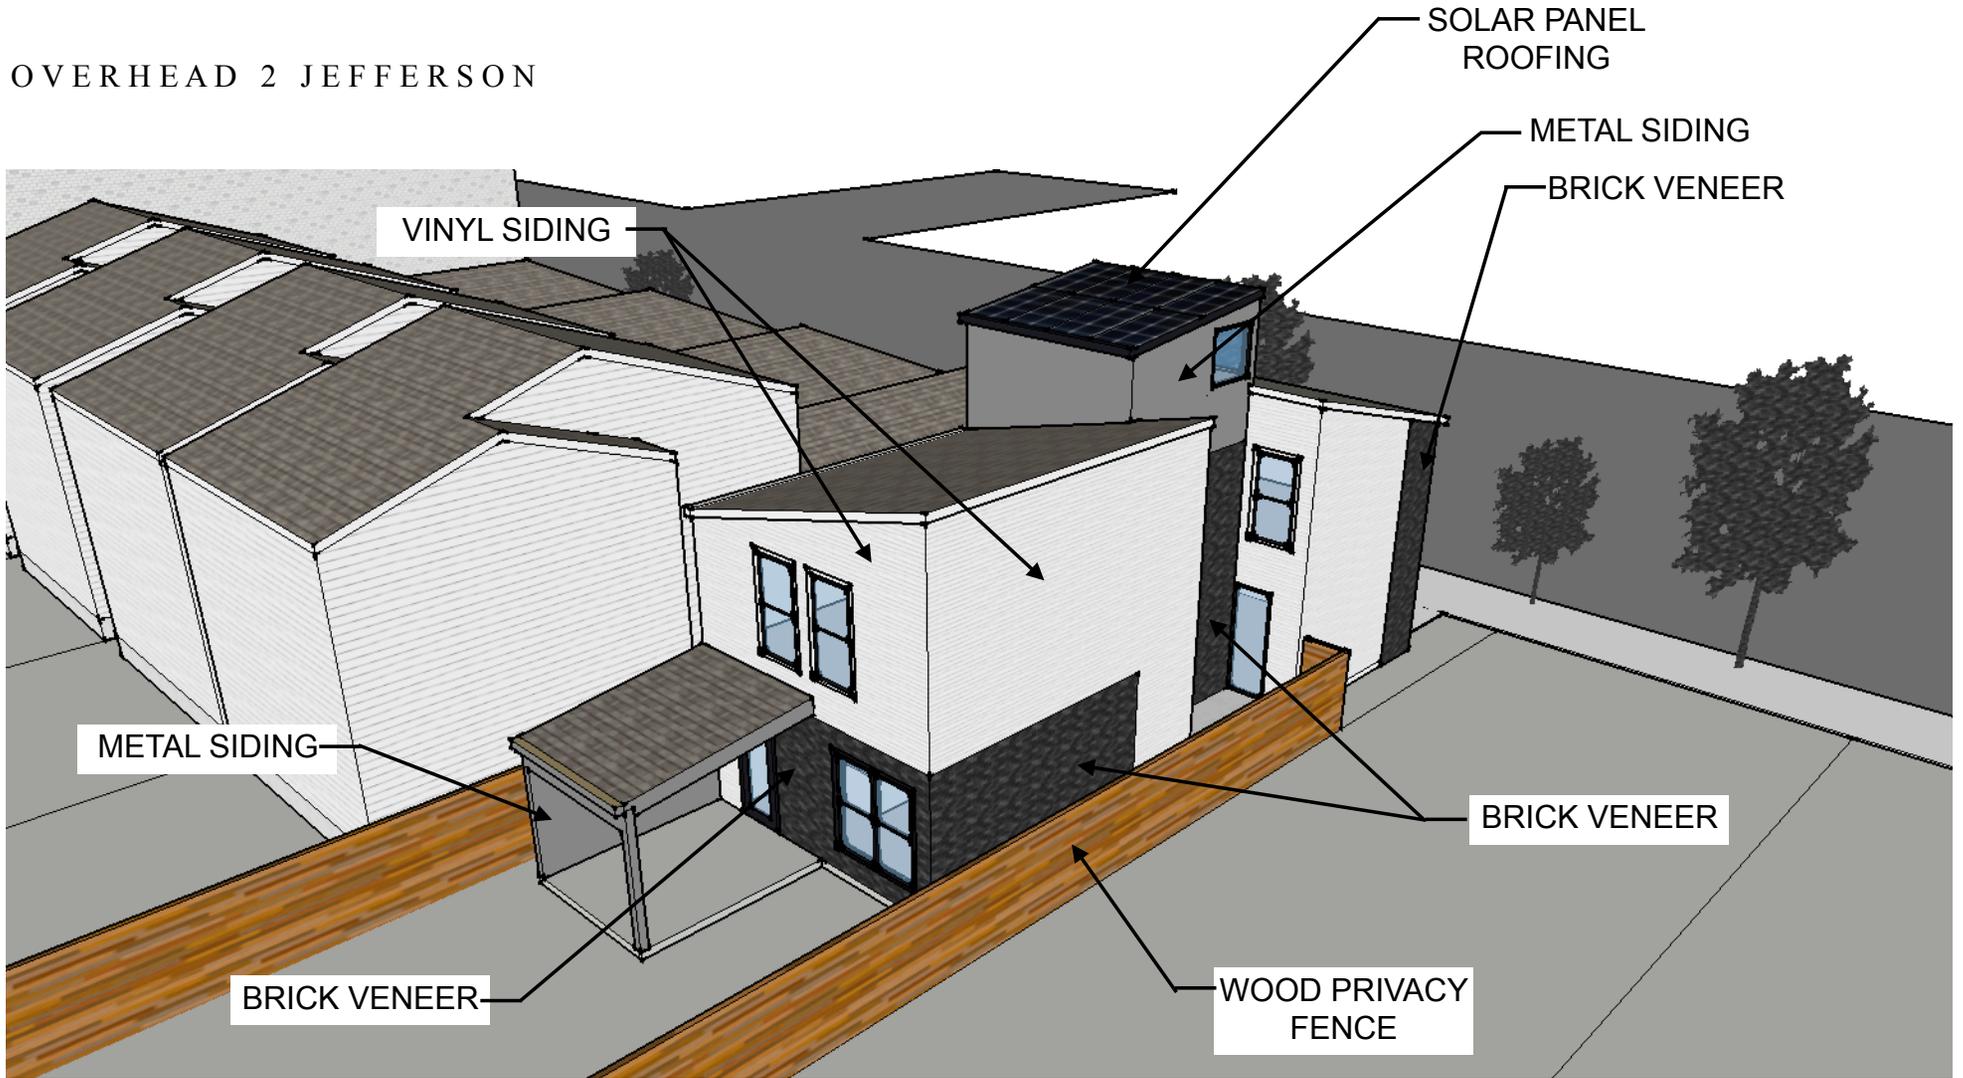

ARCHITECTURAL ARTISANS INC

PHOENIX HOUSES LLC

20-OVERLAY-0029

SOUTH REAR ELEVATION JEFFERSON



ARCHITECTURAL ARTISANS INC

PHOENIX HOUSES LLC

20-OVERLAY-0029

STREET VIEW 1 JEFFERSON



ARCHITECTURAL ARTISANS INC

PHOENIX HOUSES LLC

20-OVERLAY-0029

STREET VIEW 2 JEFFERSON




ARCHITECTURAL ARTISANS INC

PHOENIX HOUSES LLC

20-OVERLAY-0029

WEST SIDE ELEVATION JEFFERSON

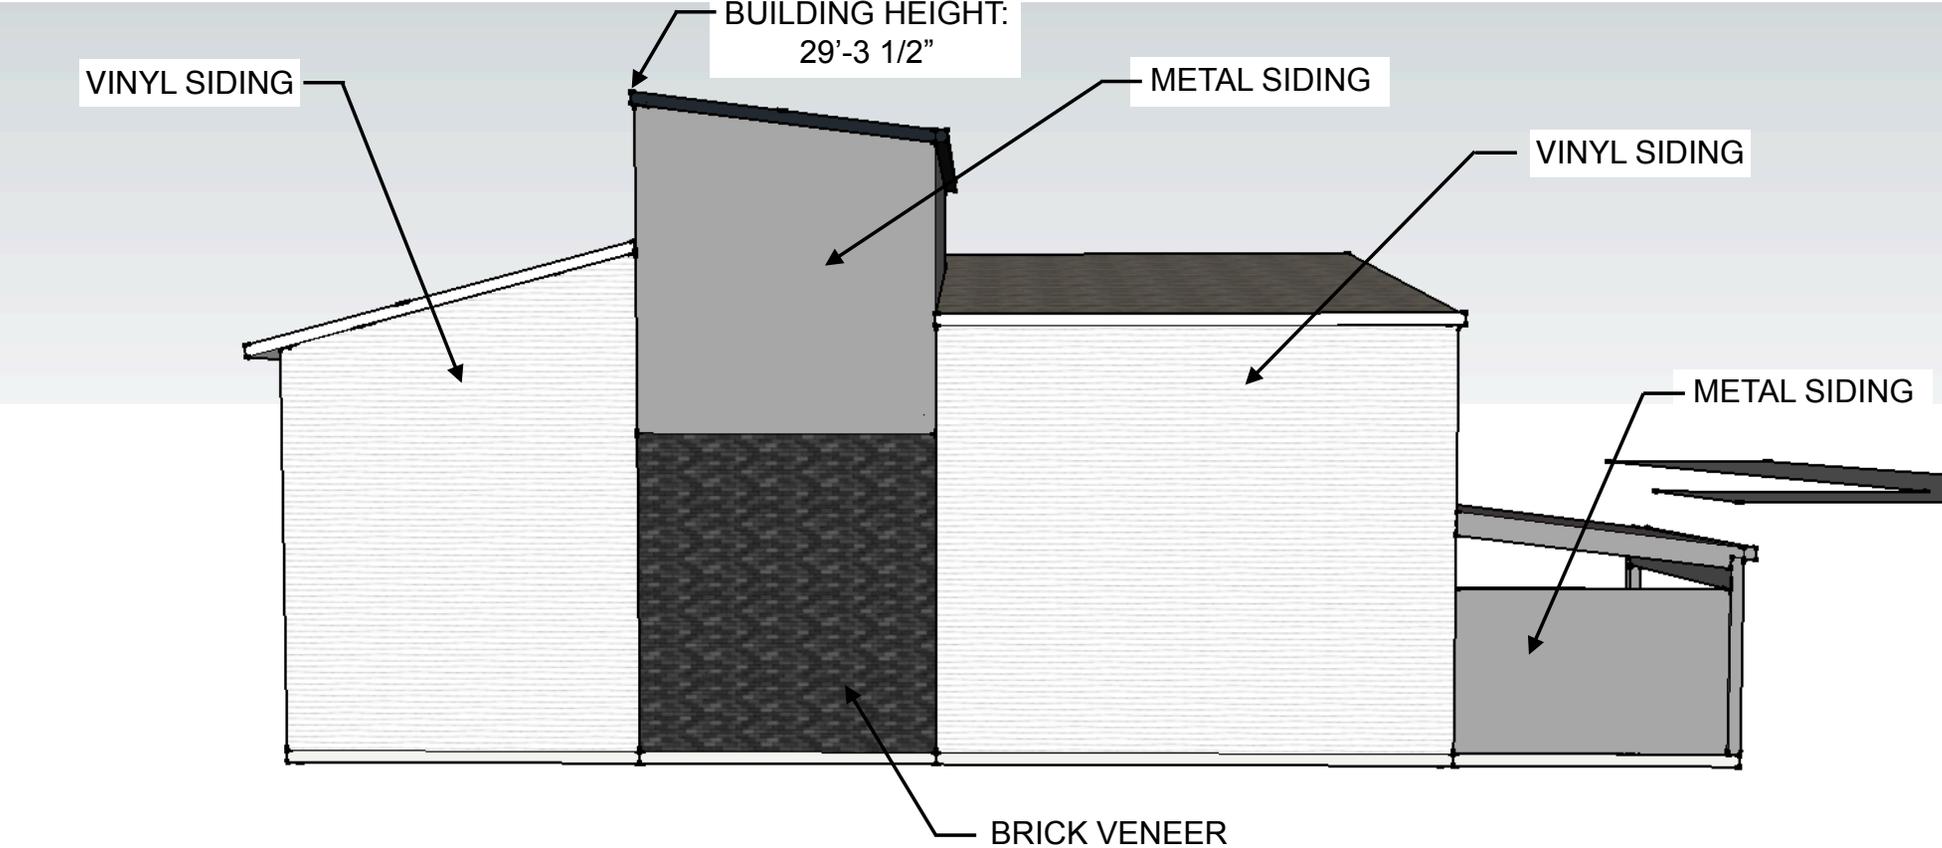

ARCHITECTURAL ARTISANS INC

PHOENIX HOUSES LLC

20-OVERLAY-0029