

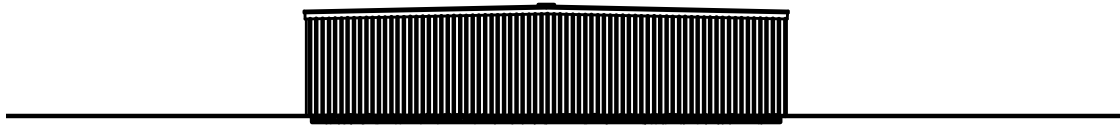
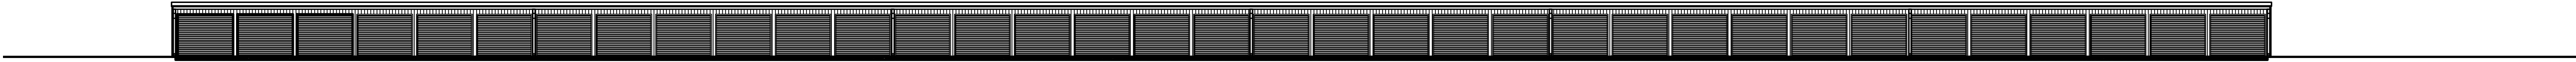


01 BUILDING #1
SCALE: 1/16"=1'-0"

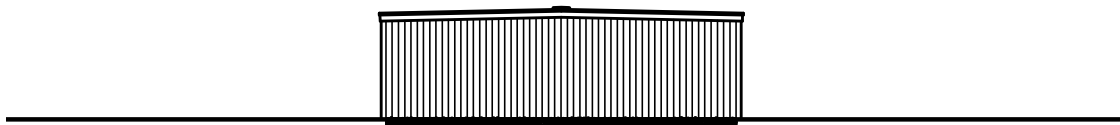

02 BUILDING #2
SCALE: 1/16"=1'-0"

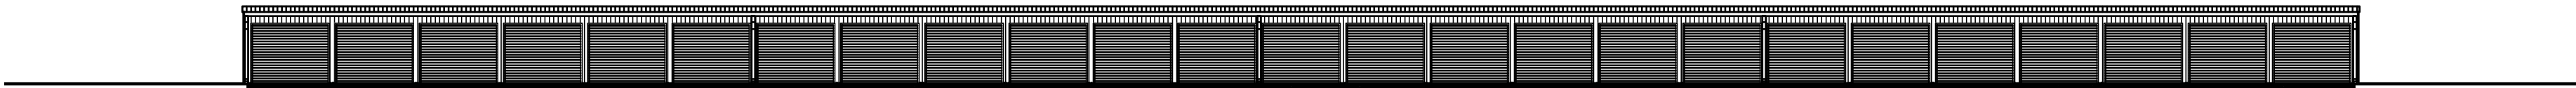

03 BUILDING #3
SCALE: 1/16"=1'-0"