


PLAN B NOTES:

- The two kennels with thicker walls (6" thick cinder block) can potentially serve as isolation kennels. The other kennels have too little space between them to act as isolation kennels, but are suitable for normal use.
- The cash wrap can be truncated and place in the alcove formed by the walls for the new boarding area.

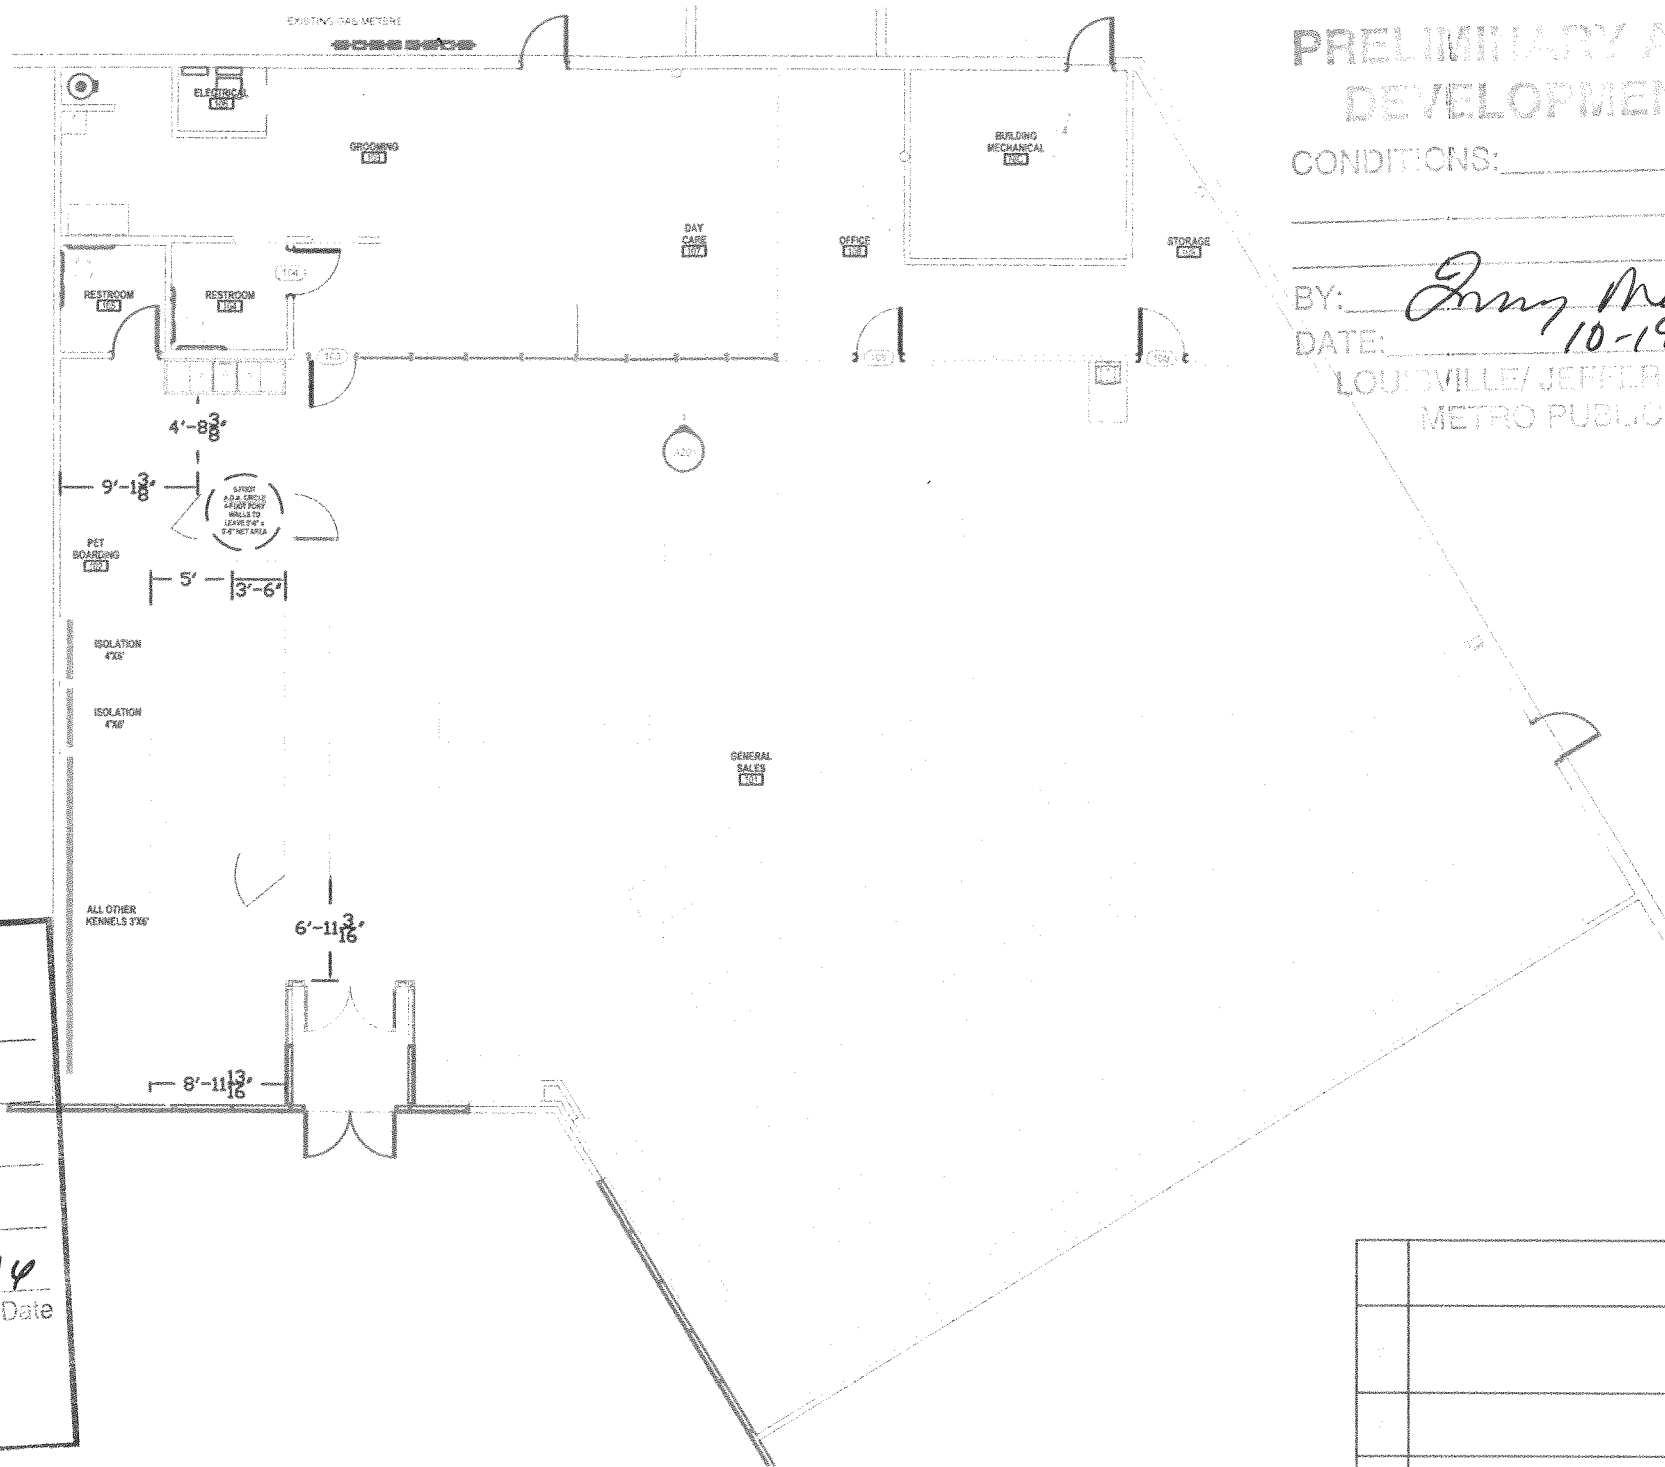

**PRELIMINARY APPROVAL
DEVELOPMENT PLAN**

CONDITIONS: _____

BY: *Ermy Markert*
DATE: *10-19-16*

LOUISVILLE/ JEFFERSON COUNTY
METRO PUBLIC WORKS

RECEIVED

OCT 04 2016

DESIGN SERVICES


PRELIMINARY APPROVAL

Condition of Approval: _____

Tony Kelly 10-17-14
Development Date

LOUISVILLE/ JEFFERSON COUNTY
METRO PLUMBING AND SEWER DISTRICT

REV:	DESCRIPTION:	BY:	DATE:
AMENDMENTS:			

SITE: POE'S PET DEPOT 291 N HUBBARDS LN, STE. 165 LOUISVILLE, KY 40207	B		1	5/19/16	 LABRADOR FRANCHISES, INC. 1941 Foothill Boulevard La Verne, CA 91750 Suite C WM # 1016
	DRAWING NO.	PROJECT NO.	DATE.		
TITLE: BOARDING	1/16"=1' SCALE AT A4.	JPT DRAWN.	MRL CHECKED.	1 REVISION.	