

Consultants

Project Name
Old Bardstown Road

9500 Old Bardstown Road
 Client
Heritage Peak Partners

Client Address

Seal

Issue Date
NOT FOR CONSTRUCTION


Revisions

No.	Description	Date

BUILDING TYPE A - EXTERIOR ELEVATIONS

Project number 001
 Date 7/10/23

A201
 Scale 1/8" = 1'-0"

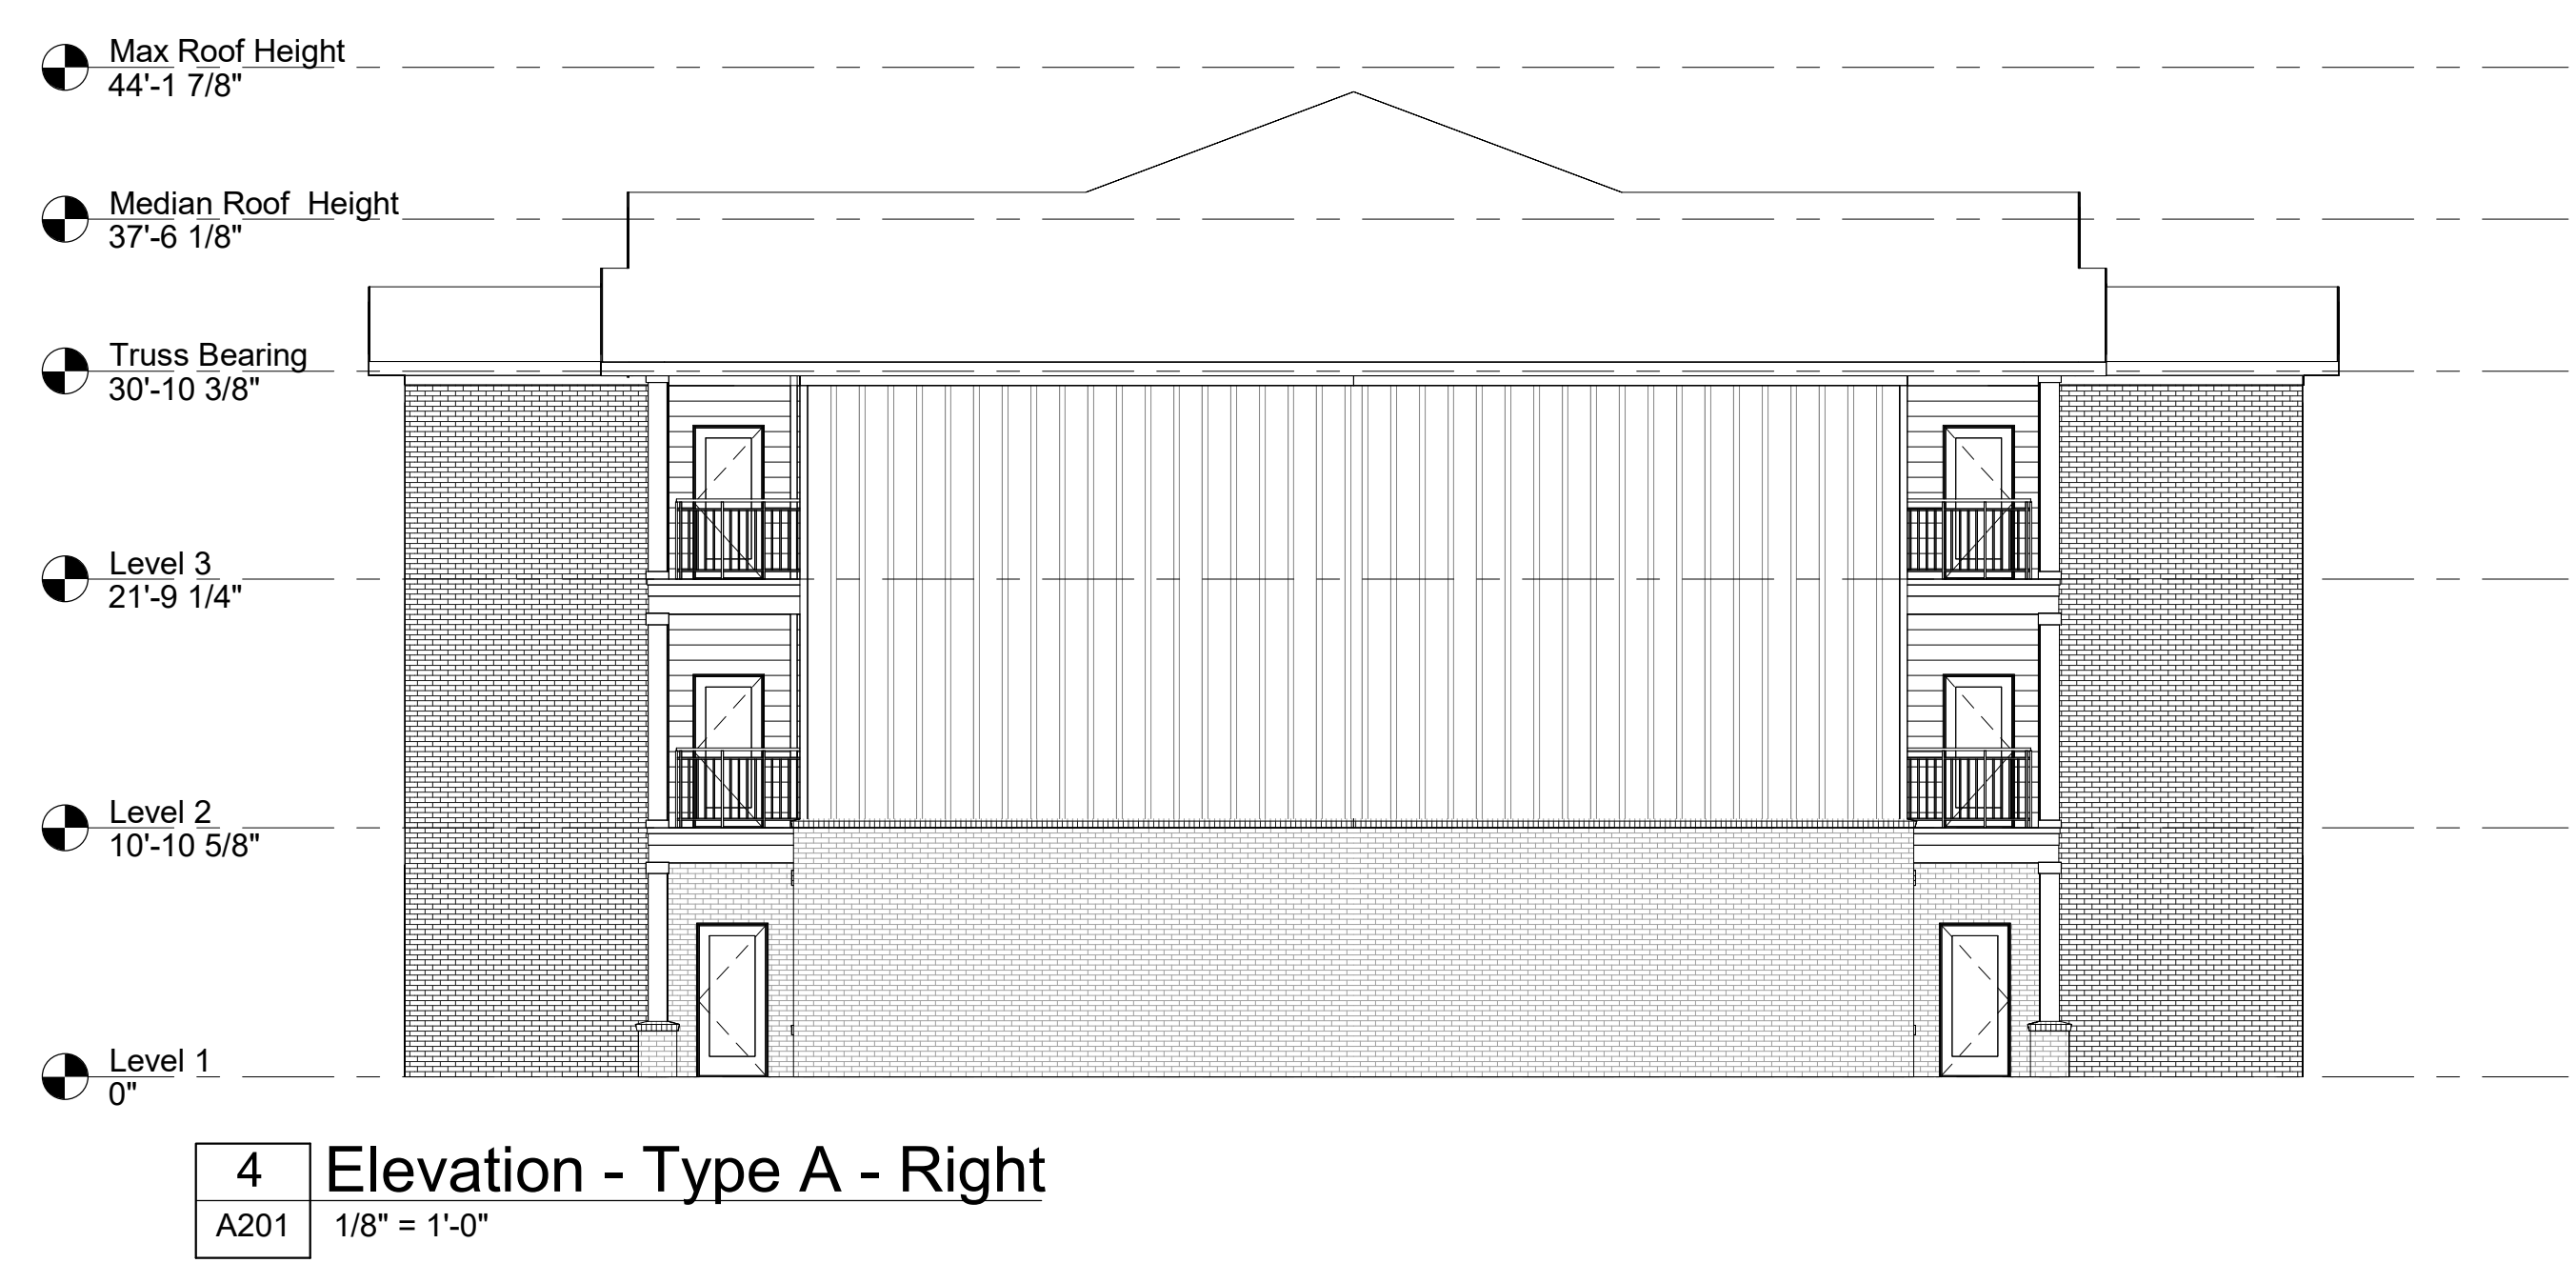

Consultants

Project Name
 Old Bardstown Road

9500 Old Bardstown Road
 Client
 Heritage Peak Partners

Client Address

Seal

Issue Date
NOT FOR CONSTRUCTION

Revisions

No.	Description	Date

BUILDING TYPE B - EXTERIOR ELEVATIONS

Project number 001
 Date 7/10/23

A202
 Scale 1/8" = 1'-0"



3 Elevation - Type B - Left
 A202 1/8" = 1'-0"



4 Elevation - Type B - Right
 A202 1/8" = 1'-0"



2 Elevation - Type B - Rear
 A202 1/8" = 1'-0"



1 Elevation - Type B - Front
 A202 1/8" = 1'-0"

Consultants

Project Name
Old Bardstown Road

9500 Old Bardstown Road

Client
Heritage Peak Partners

Client Address

Seal

Issue Date

NOT FOR CONSTRUCTION

Revisions		
No.	Description	Date

BUILDING TYPE C - EXTERIOR ELEVATIONS

Project number 001
Date 7/10/23

A203
Scale 1/8" = 1'-0"



CLUBHOUSE TRUSS BEARING
9'-1 1/8"

CLUBHOUSE LEVEL 1
0"

2 ELEVATION - CLUBHOUSE - FRONT
A211 3/16" = 1'-0"

CLUBHOUSE TRUSS BEARING
9'-1 1/8"

CLUBHOUSE LEVEL 1
0"

1 ELEVATION - CLUBHOUSE - REAR
A211 3/16" = 1'-0"

CLUBHOUSE TRUSS BEARING
9'-1 1/8"

CLUBHOUSE LEVEL 1
0"

4 ELEVATION - CLUBHOUSE - LEFT
A211 3/16" = 1'-0"

CLUBHOUSE TRUSS BEARING
9'-1 1/8"

CLUBHOUSE LEVEL 1
0"

3 ELEVATION - CLUBHOUSE - RIGHT
A211 3/16" = 1'-0"



Consultants

Project Name

Old Bardstown Road

9500 Old Bardstown Road

Client

Heritage Peak Partners

Client Address

Seal

Issue Date

NOT FOR CONSTRUCTION

Revisions

No.	Description	Date

CLUBHOUSE - EXTERIOR ELEVATIONS

Project number 001
Date 7/10/23

A211
Scale 3/16" = 1'-0"