

\* Neighbors' fences showing  
Similar heights

RECEIVED

JUL 10 2015  
PLANNING &  
DESIGN SERVICES


15VARIANCE1044



RECEIVED

JUL 10 2015  
PLANNING &  
DESIGN SERVICES

15VARIANCE1044

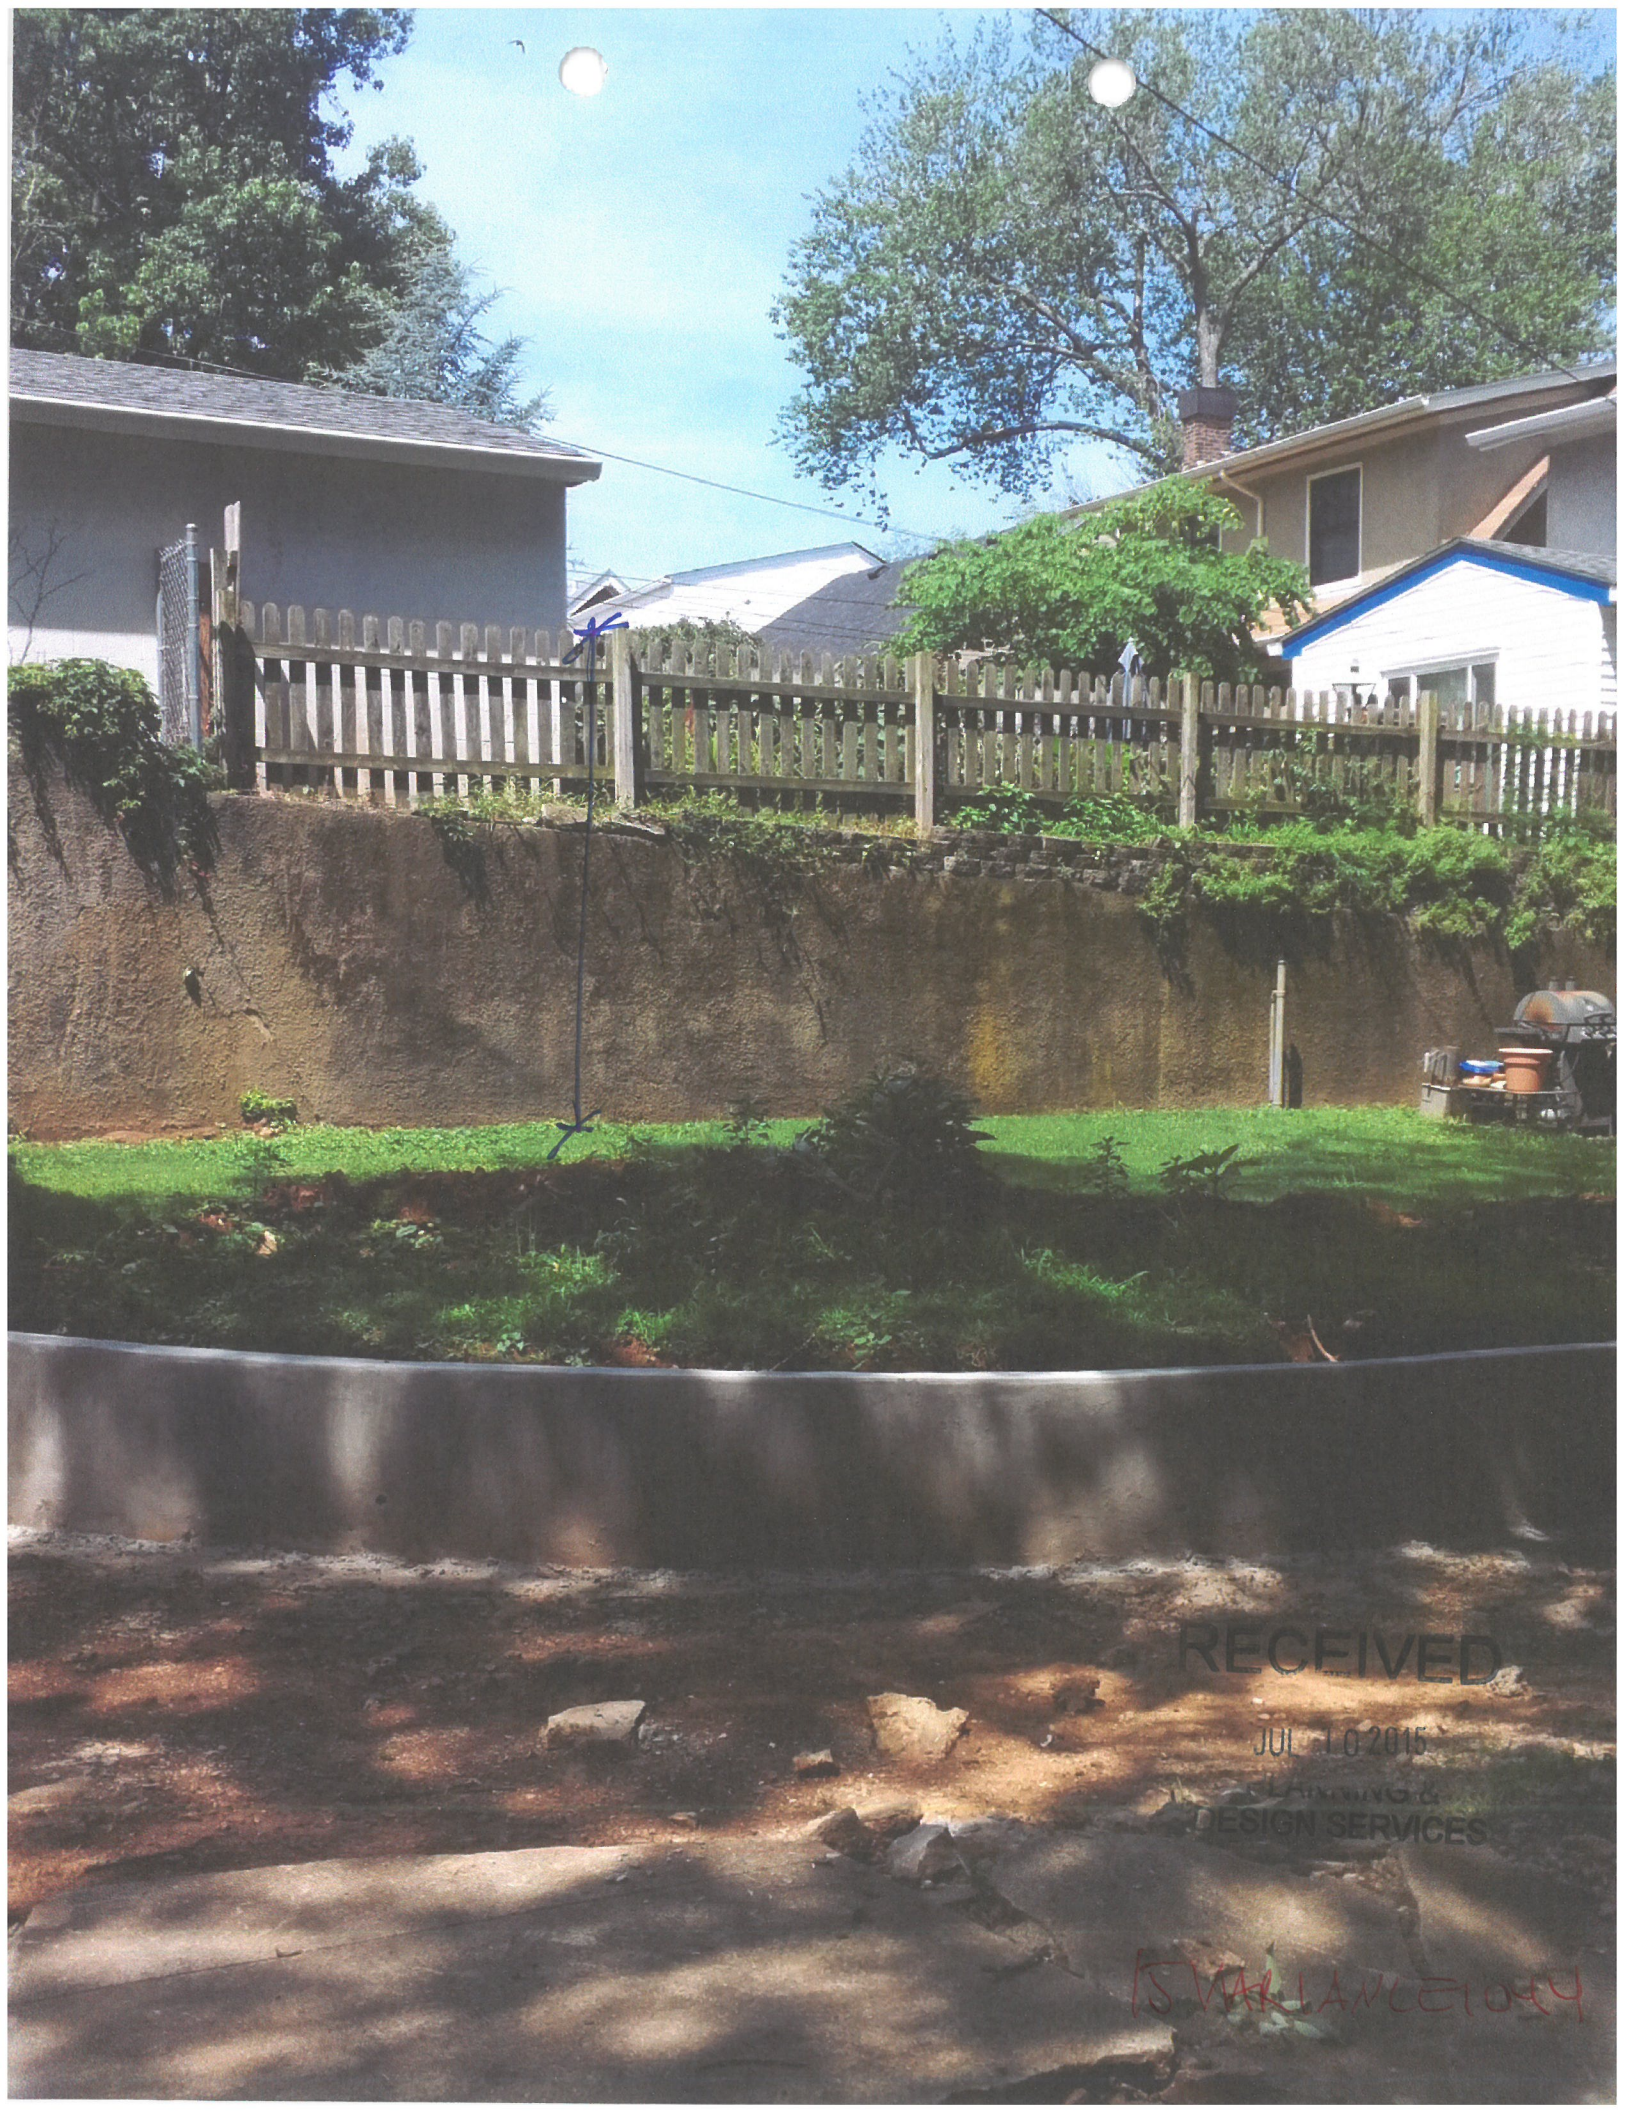


RECEIVED

JUL 10 2015

PLANNING &  
DESIGN SERVICES

STWALLANCE1014

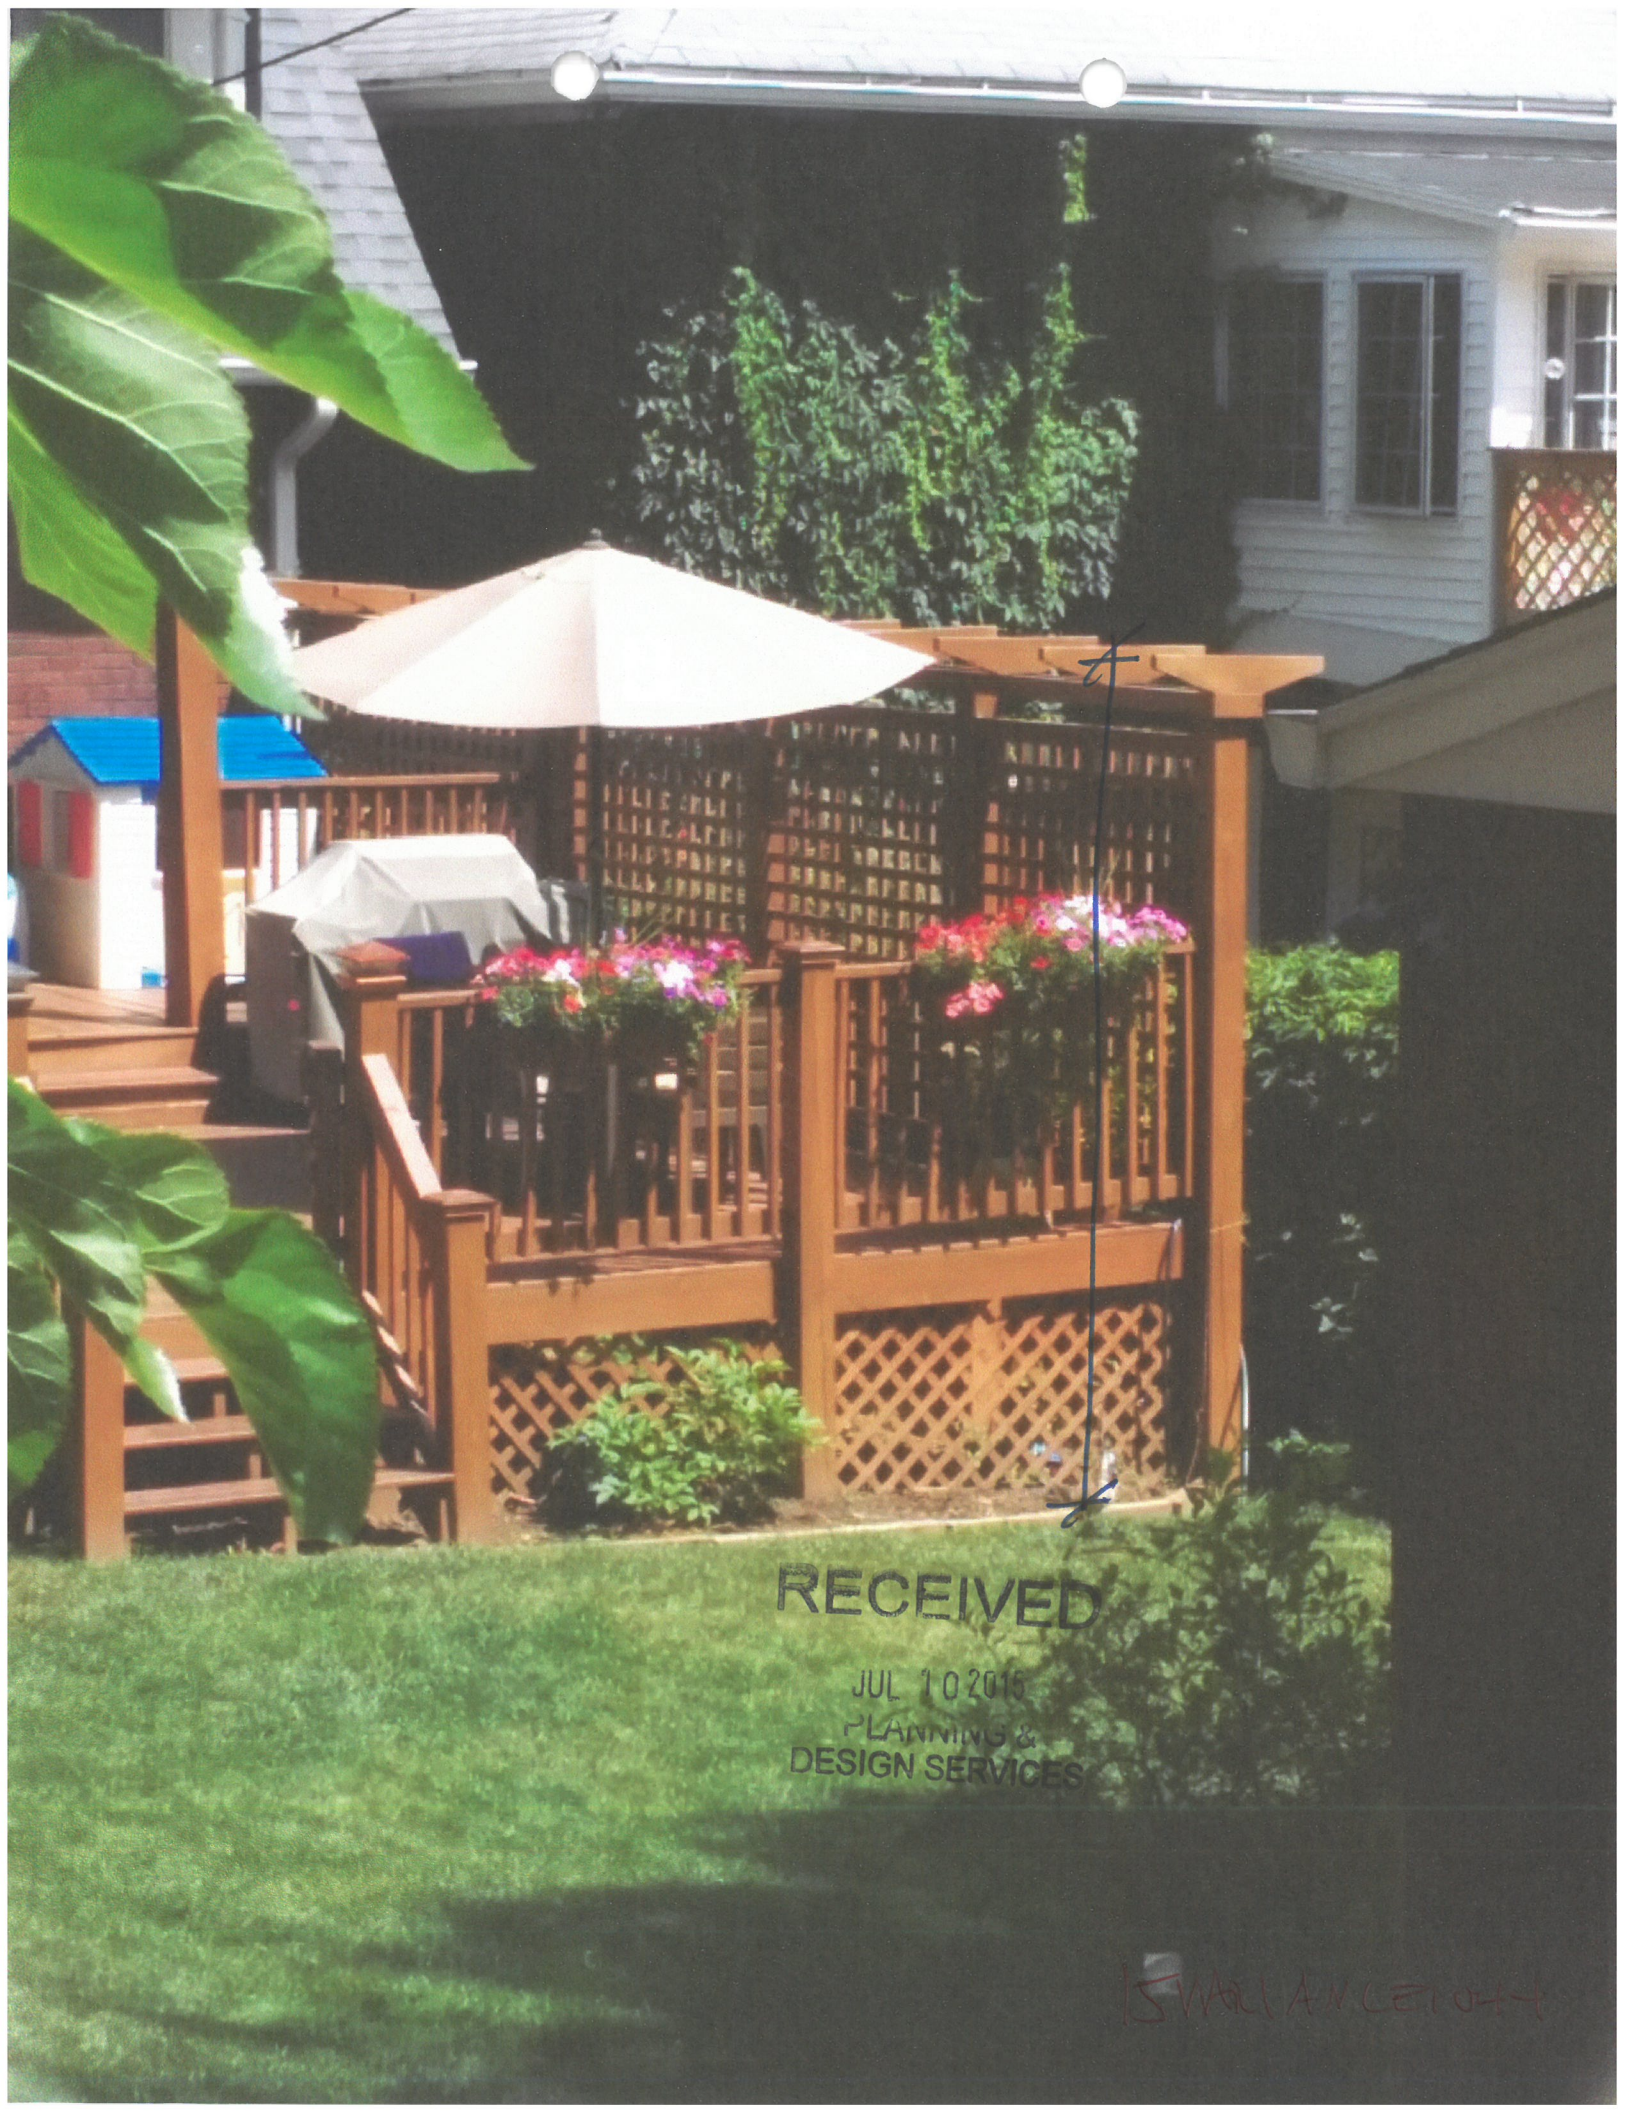

RECEIVED

JUL 10 2015

PLANNING &  
DESIGN SERVICES

ISVALLAN CETOY