


1050 BARDSTOWN ROAD  
LOUISVILLE, KY 40204

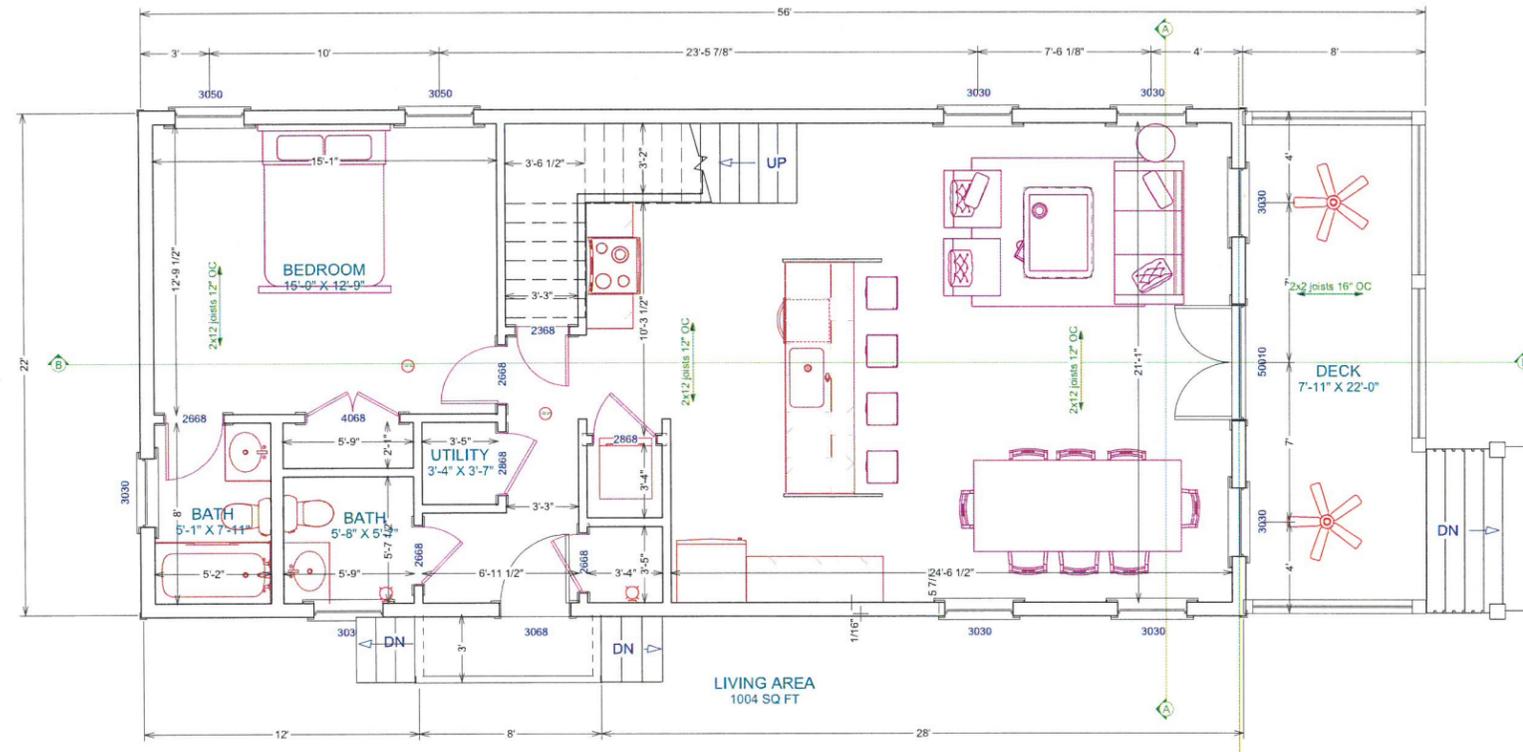


**PROPOSED FIRST FLOOR PLAN**

SCALE 1/8"=1'-0"



**CHARLIE WILLIAMS DESIGN, INC.**  
1626 WINDSOR PLACE  
LOUISVILLE, KY 40204  
502 459 1810

1050 BARDSTOWN ROAD  
LOUISVILLE, KY 40204

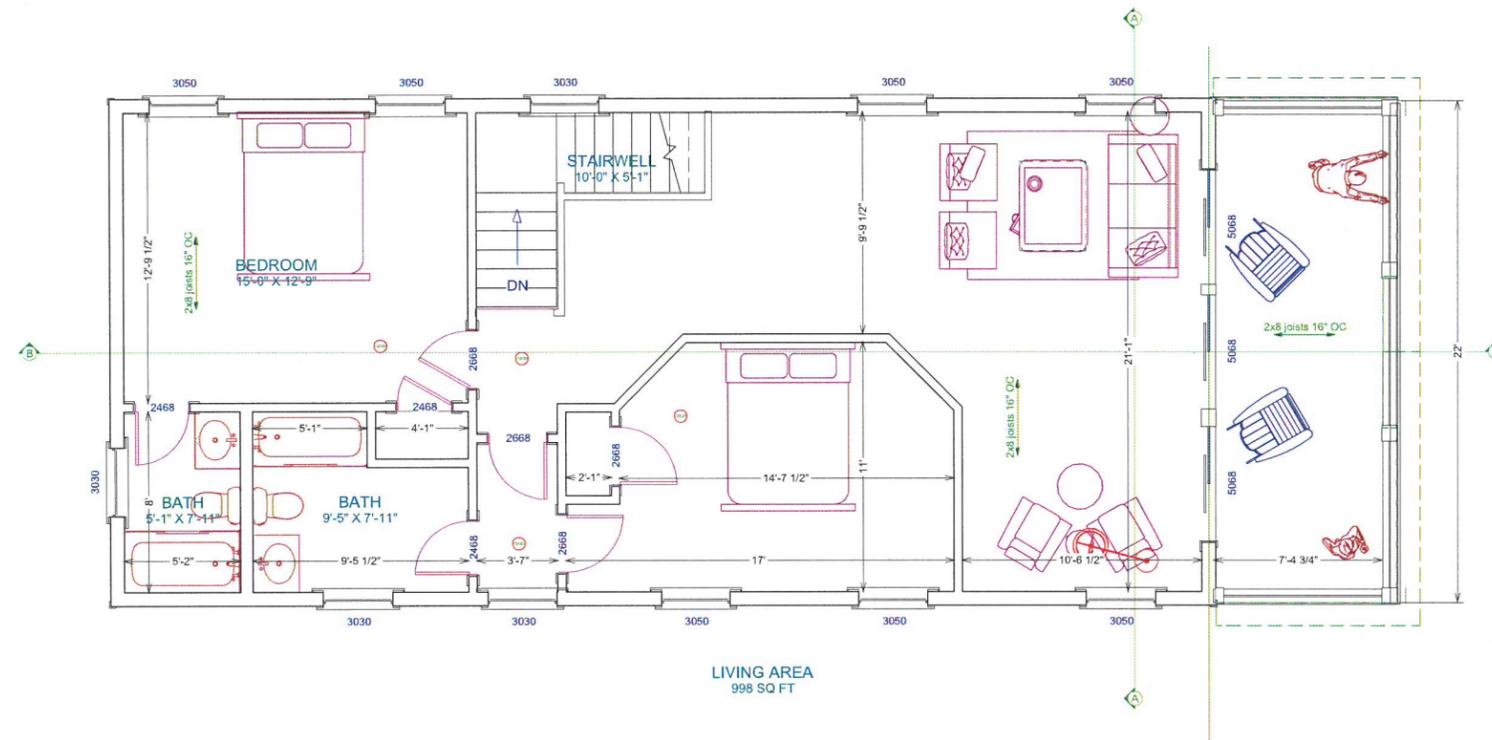


**PROPOSED SECOND FLOOR PLAN**

SCALE 1/8"=1'-0"



**CHARLIE WILLIAMS DESIGN, INC.**  
1626 WINDSOR PLACE  
LOUISVILLE, KY 40204  
502 459 1810

1050 BARDSTOWN ROAD  
LOUISVILLE, KY 40204

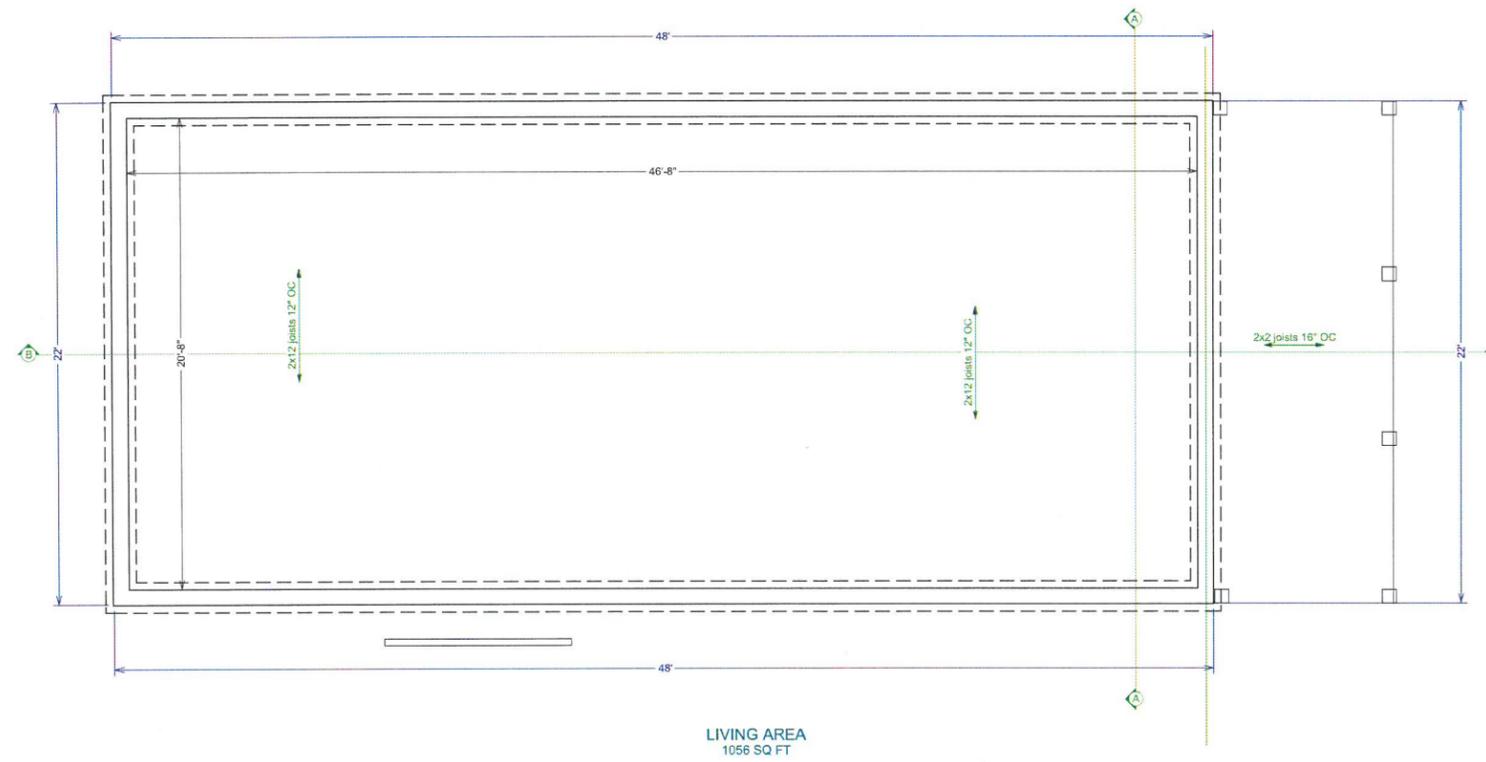


PROPOSED FOUNDATION PLAN

SCALE 1/8"=1'-0"




CHARLIE WILLIAMS DESIGN, INC.  
1626 WINDSOR PLACE  
LOUISVILLE, KY 40204  
502 459 1810

1050 BARDSTOWN ROAD  
LOUISVILLE, KY 40204

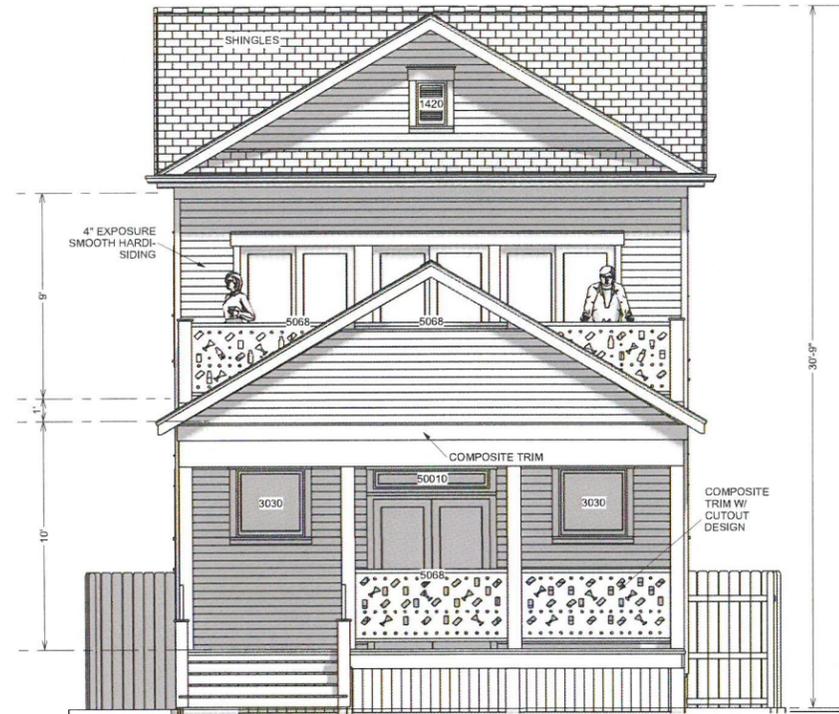

PROPOSED FRONT ELEVATION

SCALE 1/8"=1'-0"

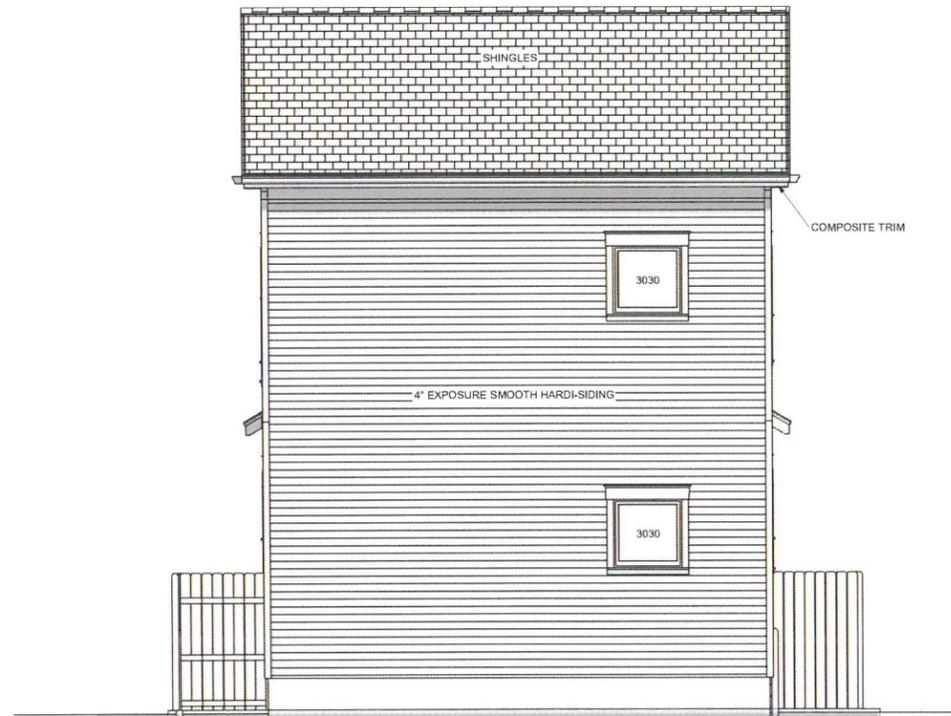

PROPOSED REAR ELEVATION

SCALE 1/8"=1'-0"



CHARLIE WILLIAMS DESIGN, INC.  
1626 WINDSOR PLACE  
LOUISVILLE, KY 40204  
502 459 1810

1050 BARDSTOWN ROAD  
LOUISVILLE, KY 40204



PROPOSED LEFT SIDE ELEVATION

SCALE 1/8"=1'-0"



PROPOSED RIGHT SIDE ELEVATION

SCALE 1/8"=1'-0"



CHARLIE WILLIAMS DESIGN, INC.  
1626 WINDSOR PLACE  
LOUISVILLE, KY 40204  
502 459 1810

1050 BARDSTOWN ROAD  
LOUISVILLE, KY 40204



CHARLIE WILLIAMS DESIGN, INC.  
1626 WINDSOR PLACE  
LOUISVILLE, KY 40204  
502 459 1810

1050 BARDSTOWN ROAD  
LOUISVILLE, KY 40204



CHARLIE WILLIAMS DESIGN, INC.  
1626 WINDSOR PLACE  
LOUISVILLE, KY 40204  
502 459 1810

1050 BARDSTOWN ROAD  
LOUISVILLE, KY 40204



CHARLIE WILLIAMS DESIGN, INC.  
1626 WINDSOR PLACE  
LOUISVILLE, KY 40204  
502 459 1810